


HOTEL MANKATO REDEVELOPMENT

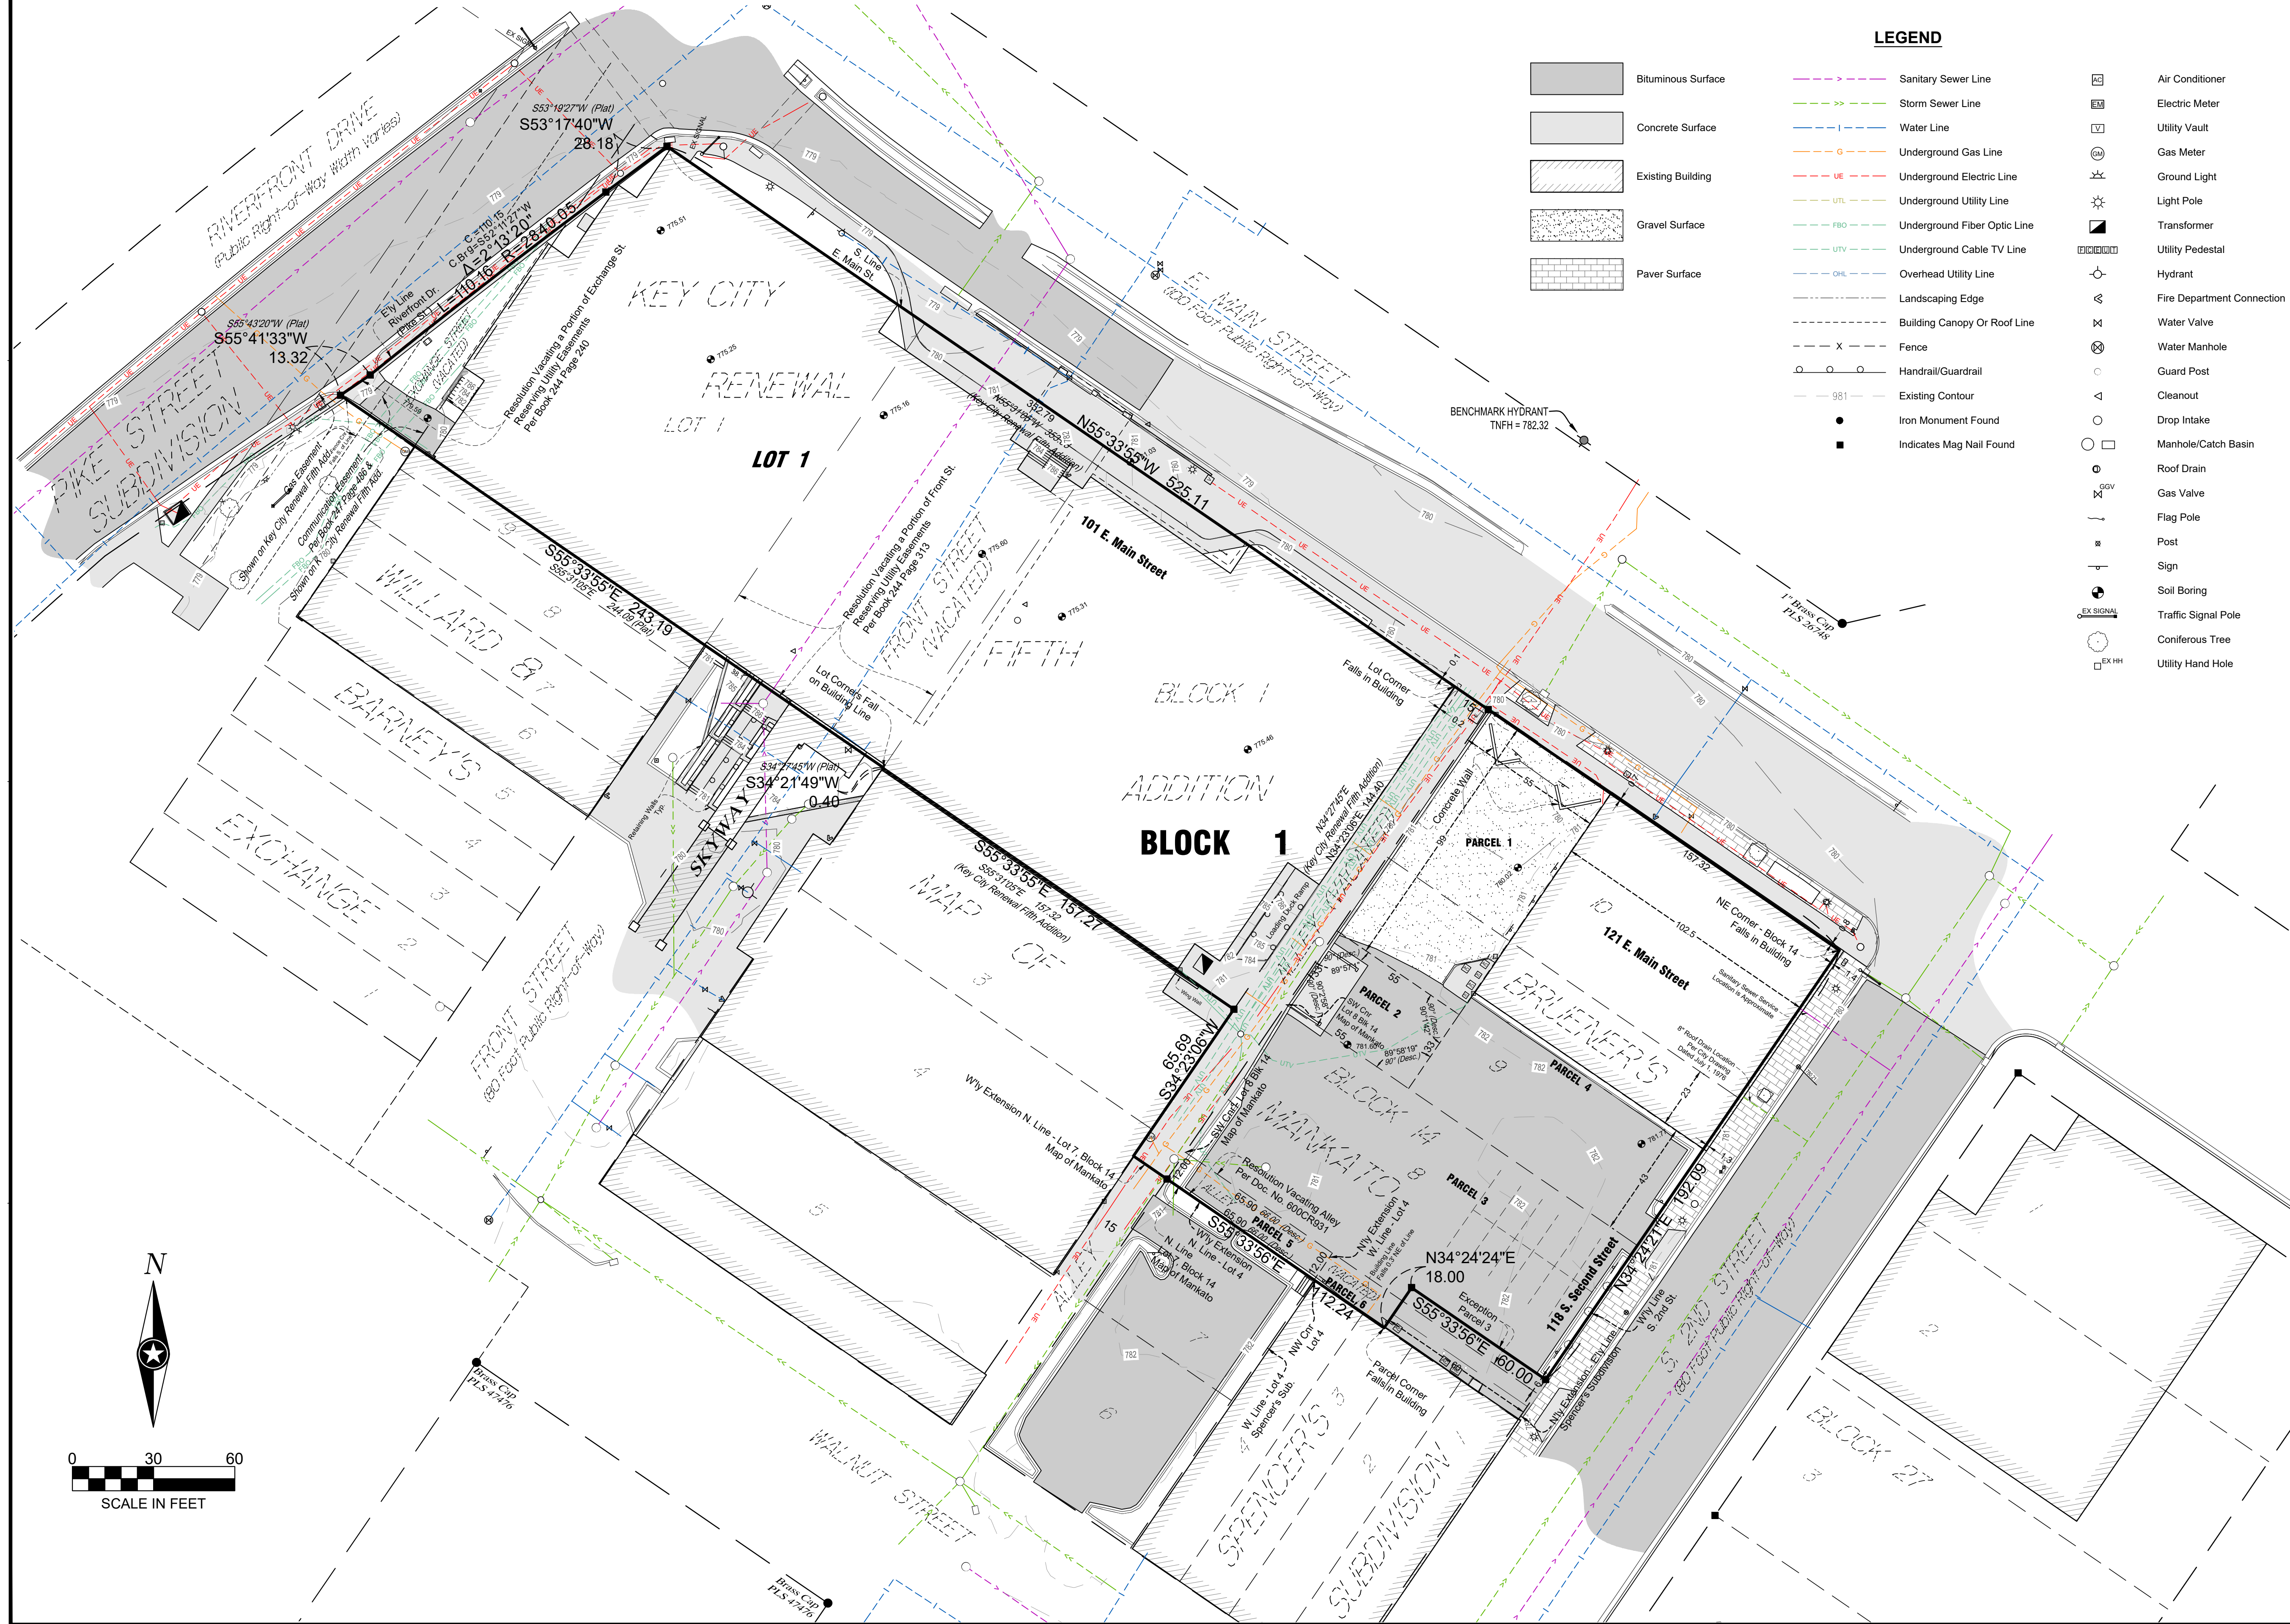

I HEREBY CERTIFY THAT THIS SURVEY, PLAN, OR REPORT WAS PREPARED BY ME OR UNDER MY DIRECT SUPERVISION AND THAT I AM A DULY LICENSED LAND SURVEYOR UNDER THE LAWS OF THE STATE OF MINNESOTA.

DANIEL L. STUEBER

DATE 6/25/24 LIC. NO. 43110

SHEET NOT VALID UNLESS THIS TEXT IS COLOR.

THIS DOCUMENT IS THE PROPERTY OF I & S GROUP, INC. AND MAY NOT BE USED, COPIED OR DUPLICATED WITHOUT PRIOR WRITTEN CONSENT.

PROJECT

**HOTEL
MANKATO**

Lot 1, Block 1, Key City Renewal Fifth Addition and part of Block 14, Map of Mankato, City of Mankato, Blue Earth County, Minnesota.

REVISION SCHEDULE		
DATE	DESCRIPTION	BY
6/25/24	Included full width of entire alley vacation	KH
	Removed easement in vacated Front Street	

PROJECT NO.	23-30180
FILE NAME	30180 PPLAT
DRAWN BY	KH
DESIGNED BY	---
REVIEWED BY	---
ORIGINAL ISSUE DATE	6/17/24
CLIENT PROJECT NO.	-

TITLE

**PRELIMINARY
PLAT**

SHEET

2 OF 2