




**TSUNAMI
EXPRESS**
CAR WASH

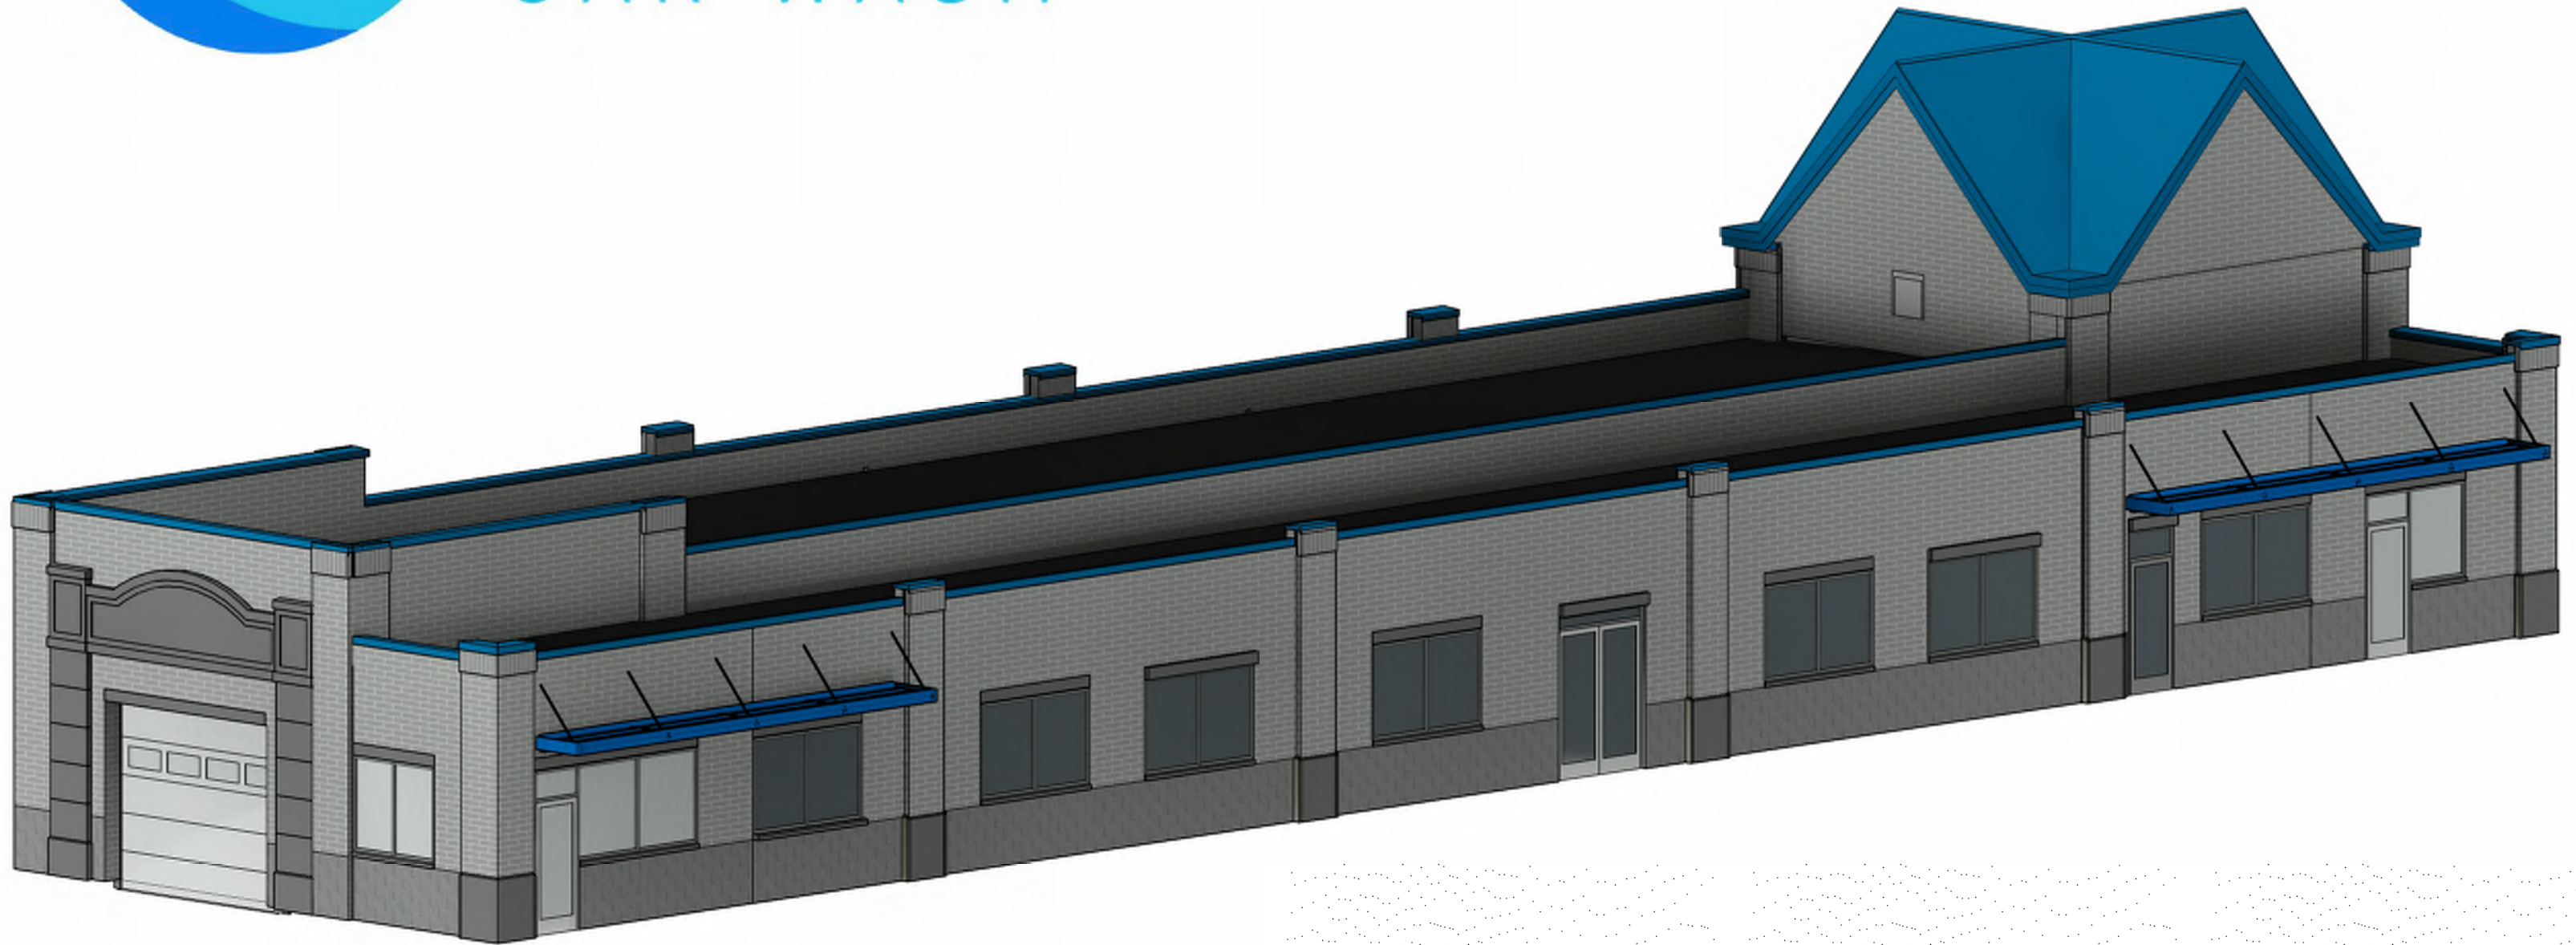

Tsunami Express Car Wash

Cover Sheet



24032

06.11.2024


© 2021 The Redmond Company



SITE PLAN - 1896 Adams St, Mankato, MN - Option 3




Tsunami Express Car Wash

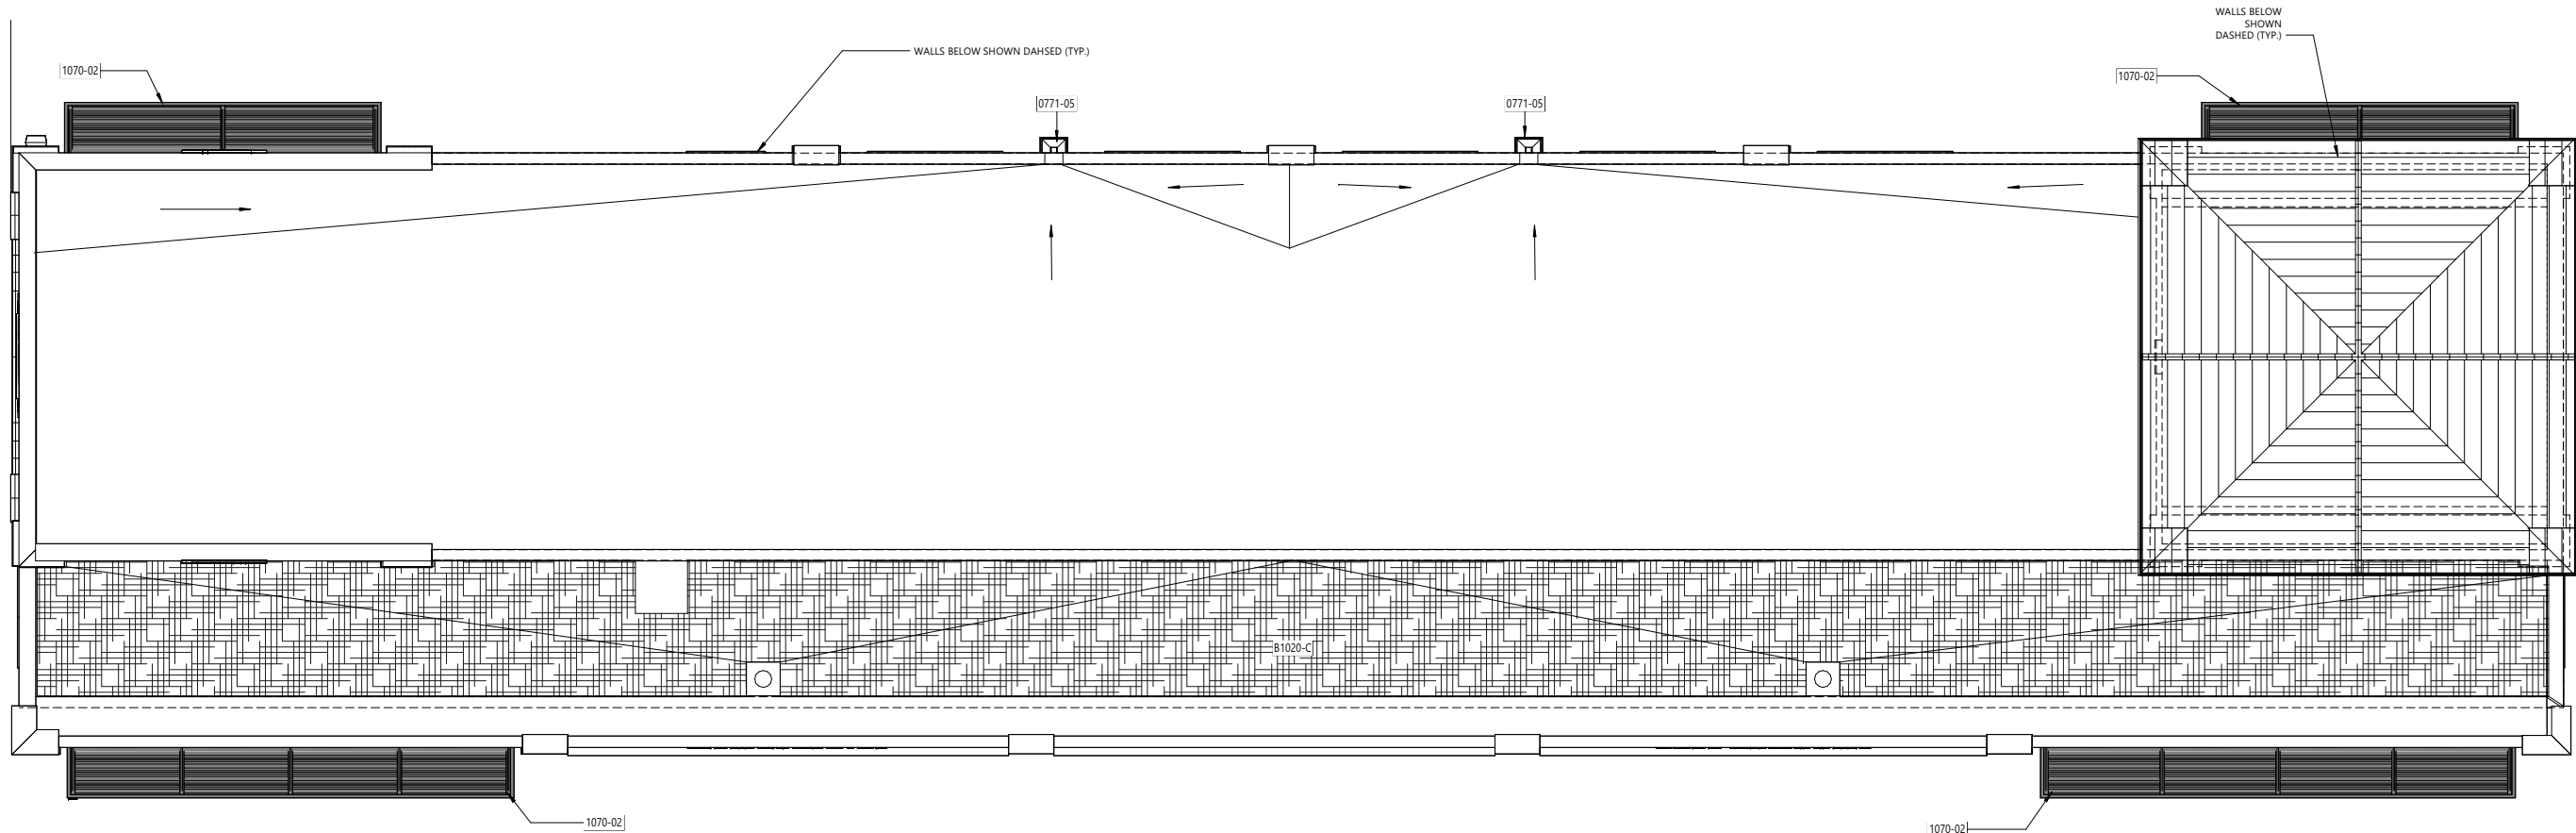


KEYNOTES PER SHEET	
0771-05	PREFINISHED ALUMINUM SCUPPER W/ DOWNSPOUT (TYP.) SEE EXTERIOR MATERIAL LEGEND FOR COLOR. CONNECT TO STORM SEWER; SEE CIVIL DRAWINGS.
1070-02	PREFABRICATED ALUMINUM CANOPY
B1020-C	FULLY ADHERED 60 MIL EPDM MEMBRANE ROOFING OVER 4" (R-30) MIN POLYISOCYANURATE RIGID INSULATION (FORMED FROM 2 LAYERS, WITH JOINTS OFFSET, BOTTOM LAYER MECHANICALLY ATTACHED, TOP LAYER ADHERED). OVER STRUCTURAL METAL DECK. PROVIDE CRICKETS AND SADDLES FROM XPS RIGID INSULATION TO MAINTAIN 1/4" PER FOOT (MIN.) POSITIVE DRAINAGE TO ROOF DRAINS.

2 H 150 EN DE ROOF PLAN PRESENTATION
3/16" = 1'-0"

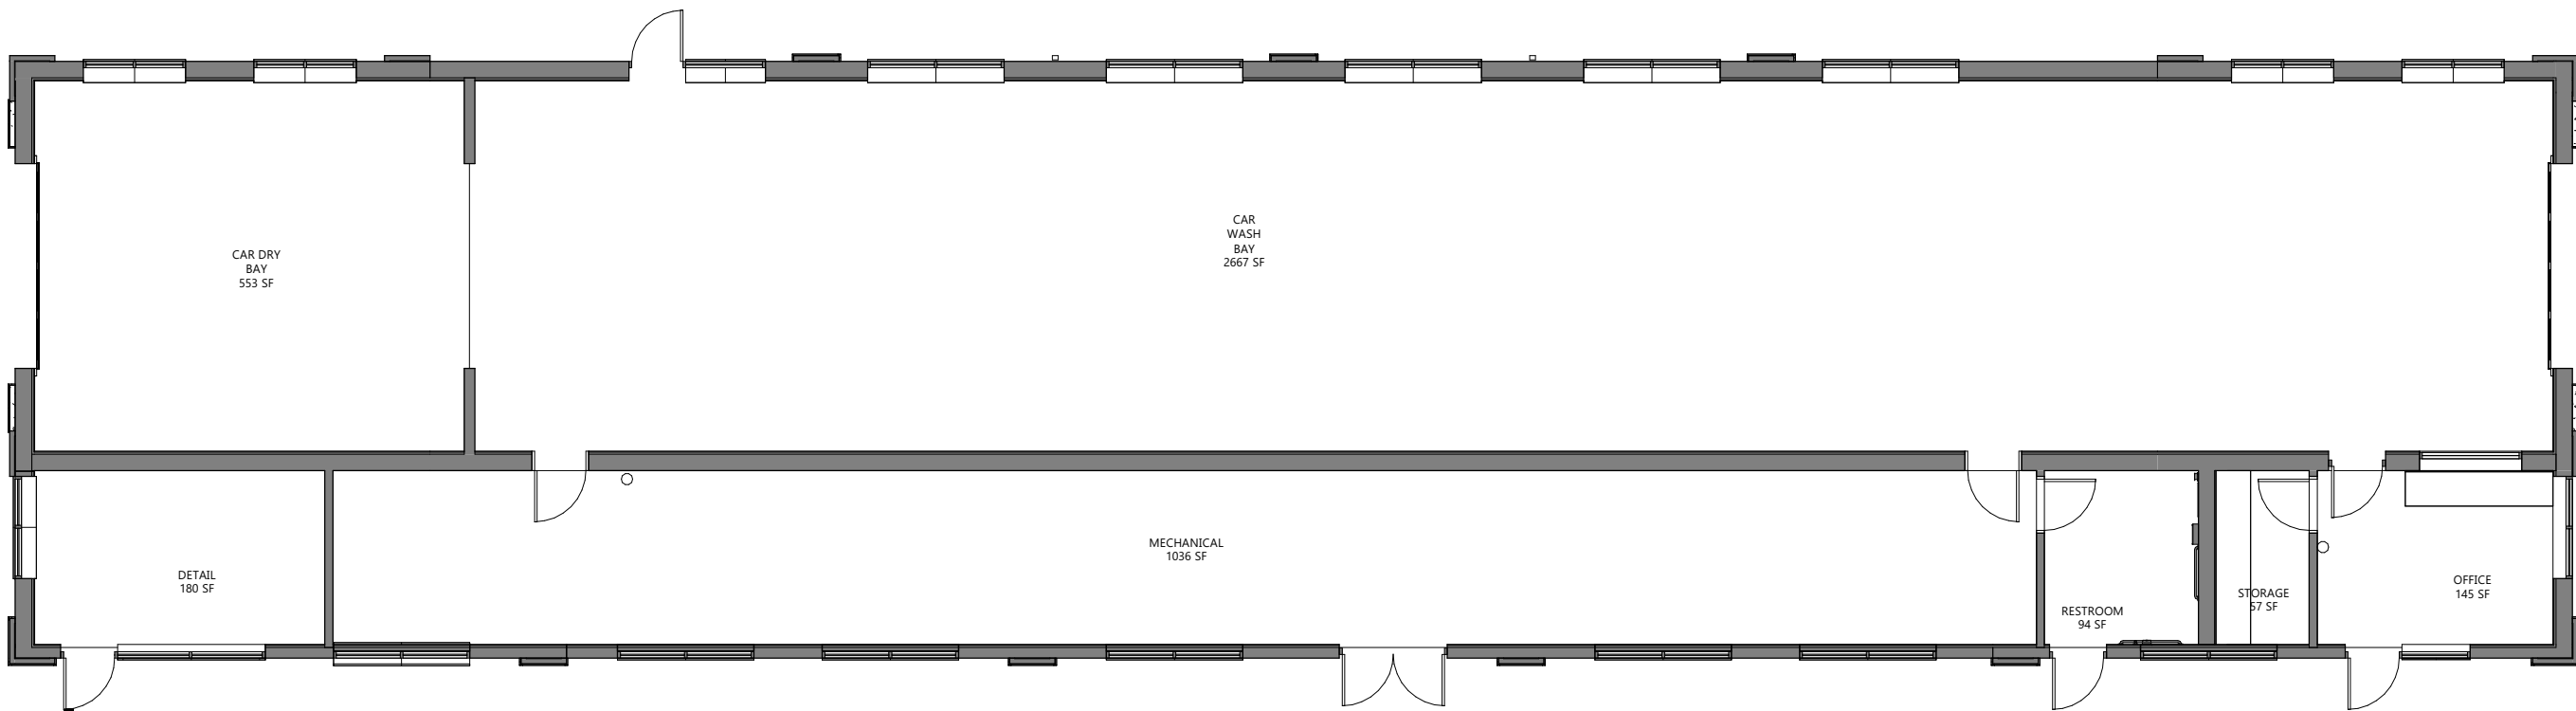


1 H 150 EN DE FLOOR PLAN PRESENTATION
3/16" = 1'-0"


Tsunami Express Car Wash

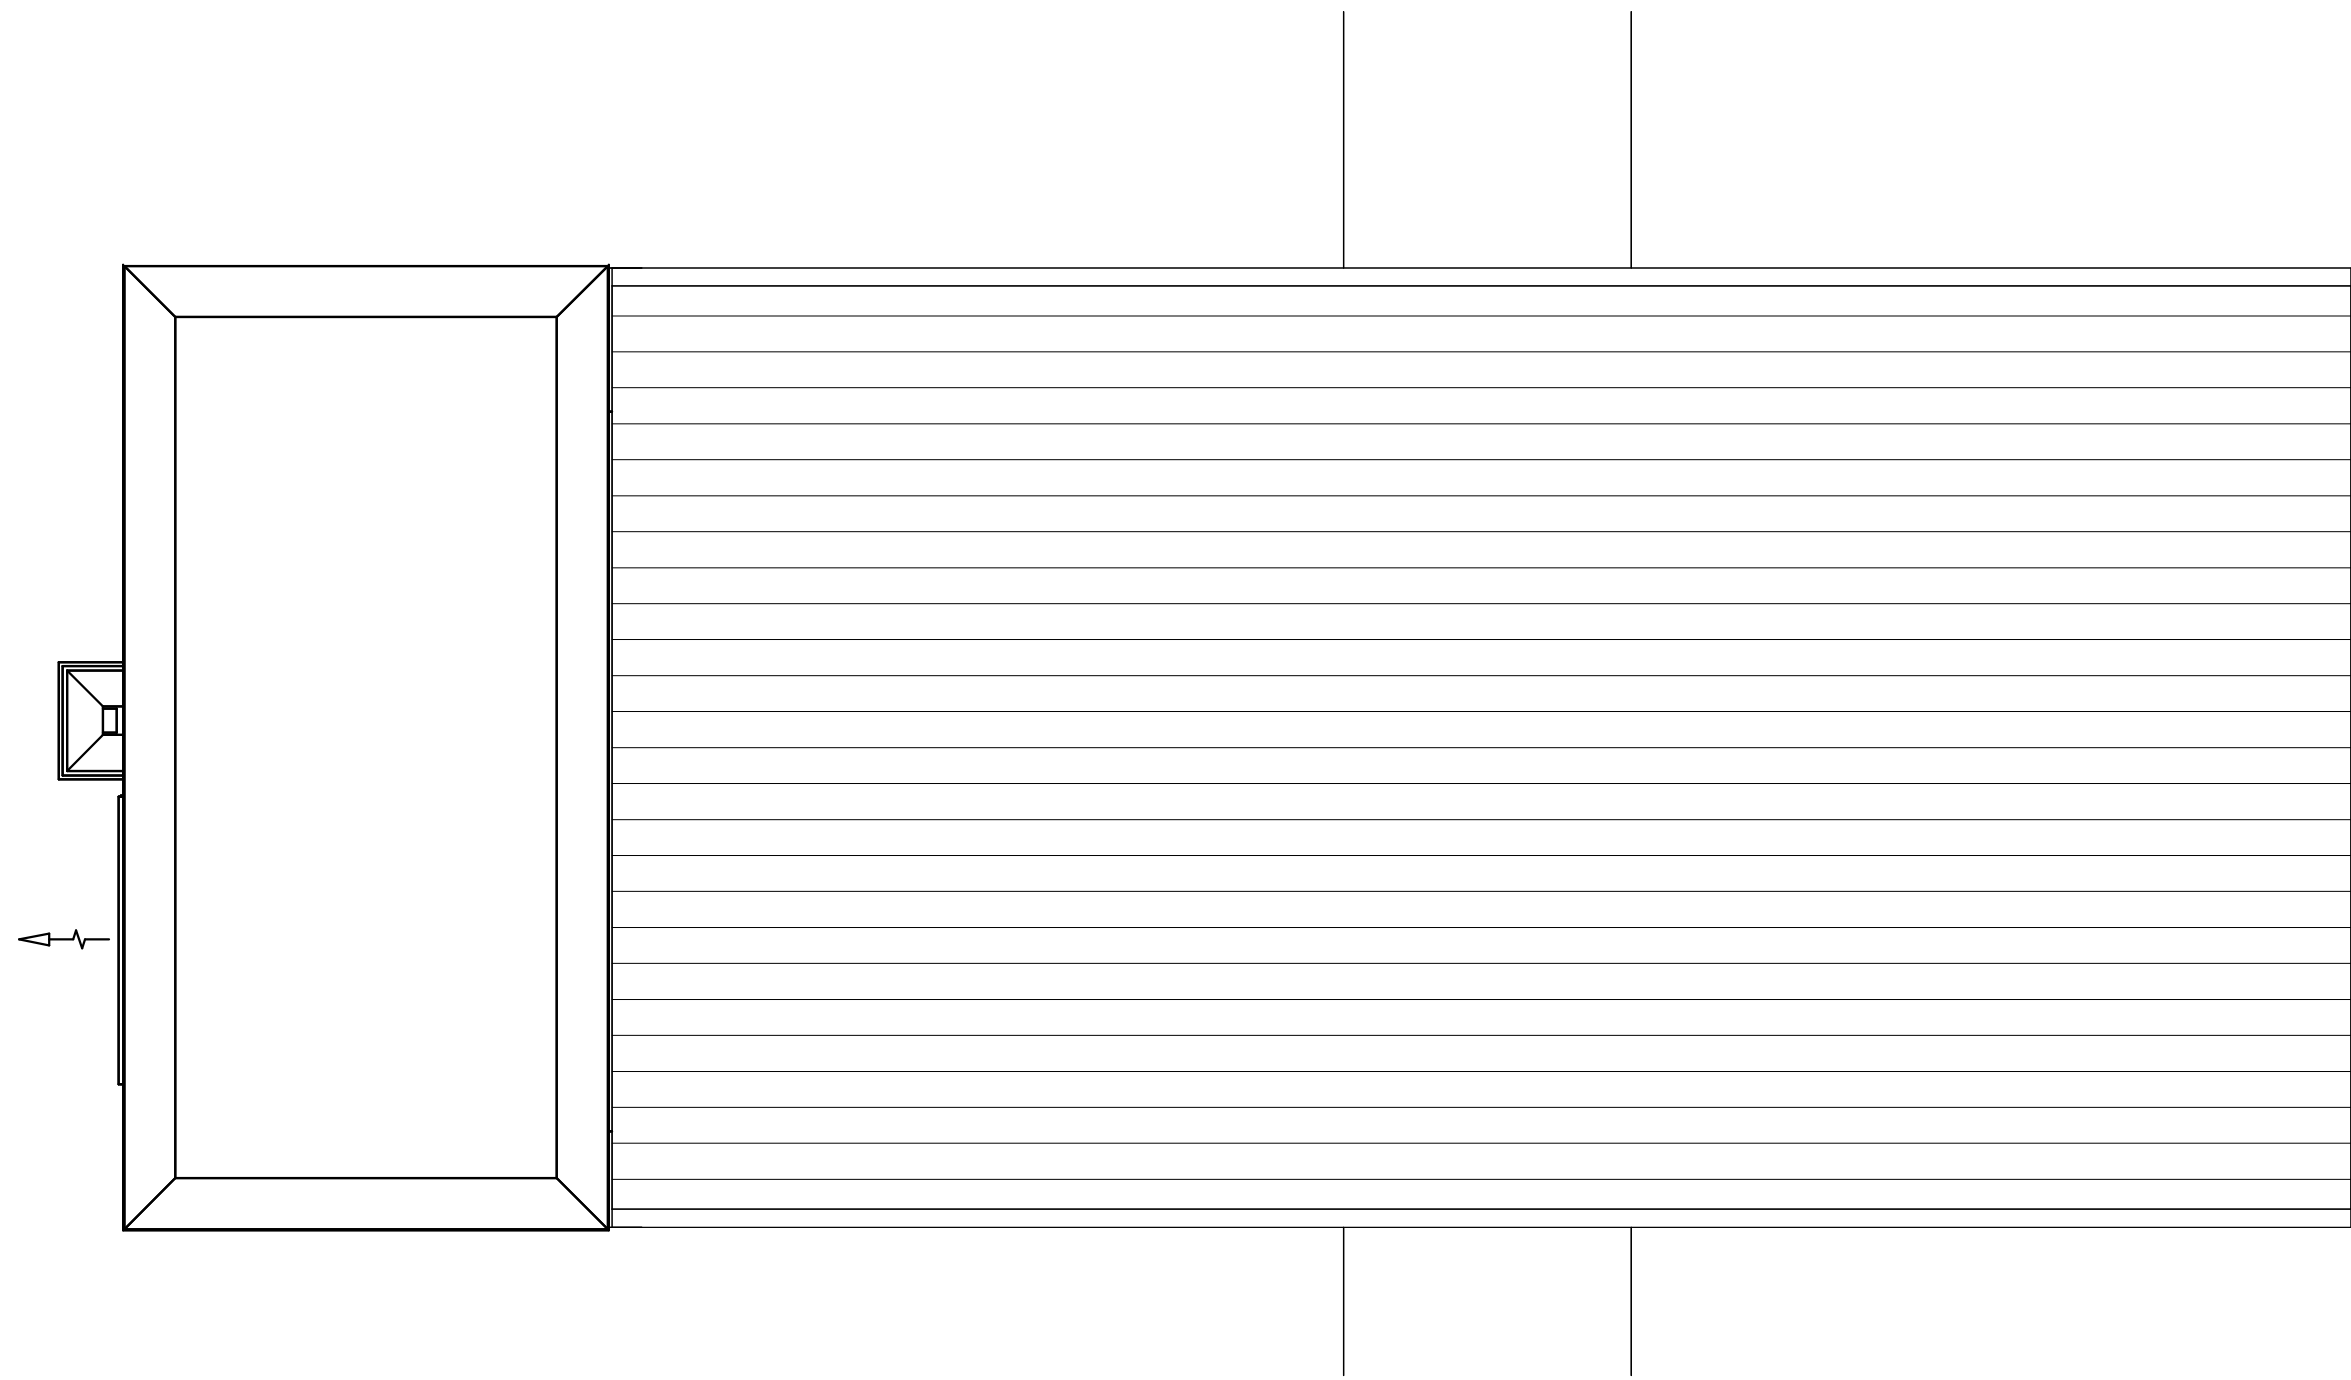


2 SALES BOOTH - ROOF PLAN
3/8" = 1'-0"

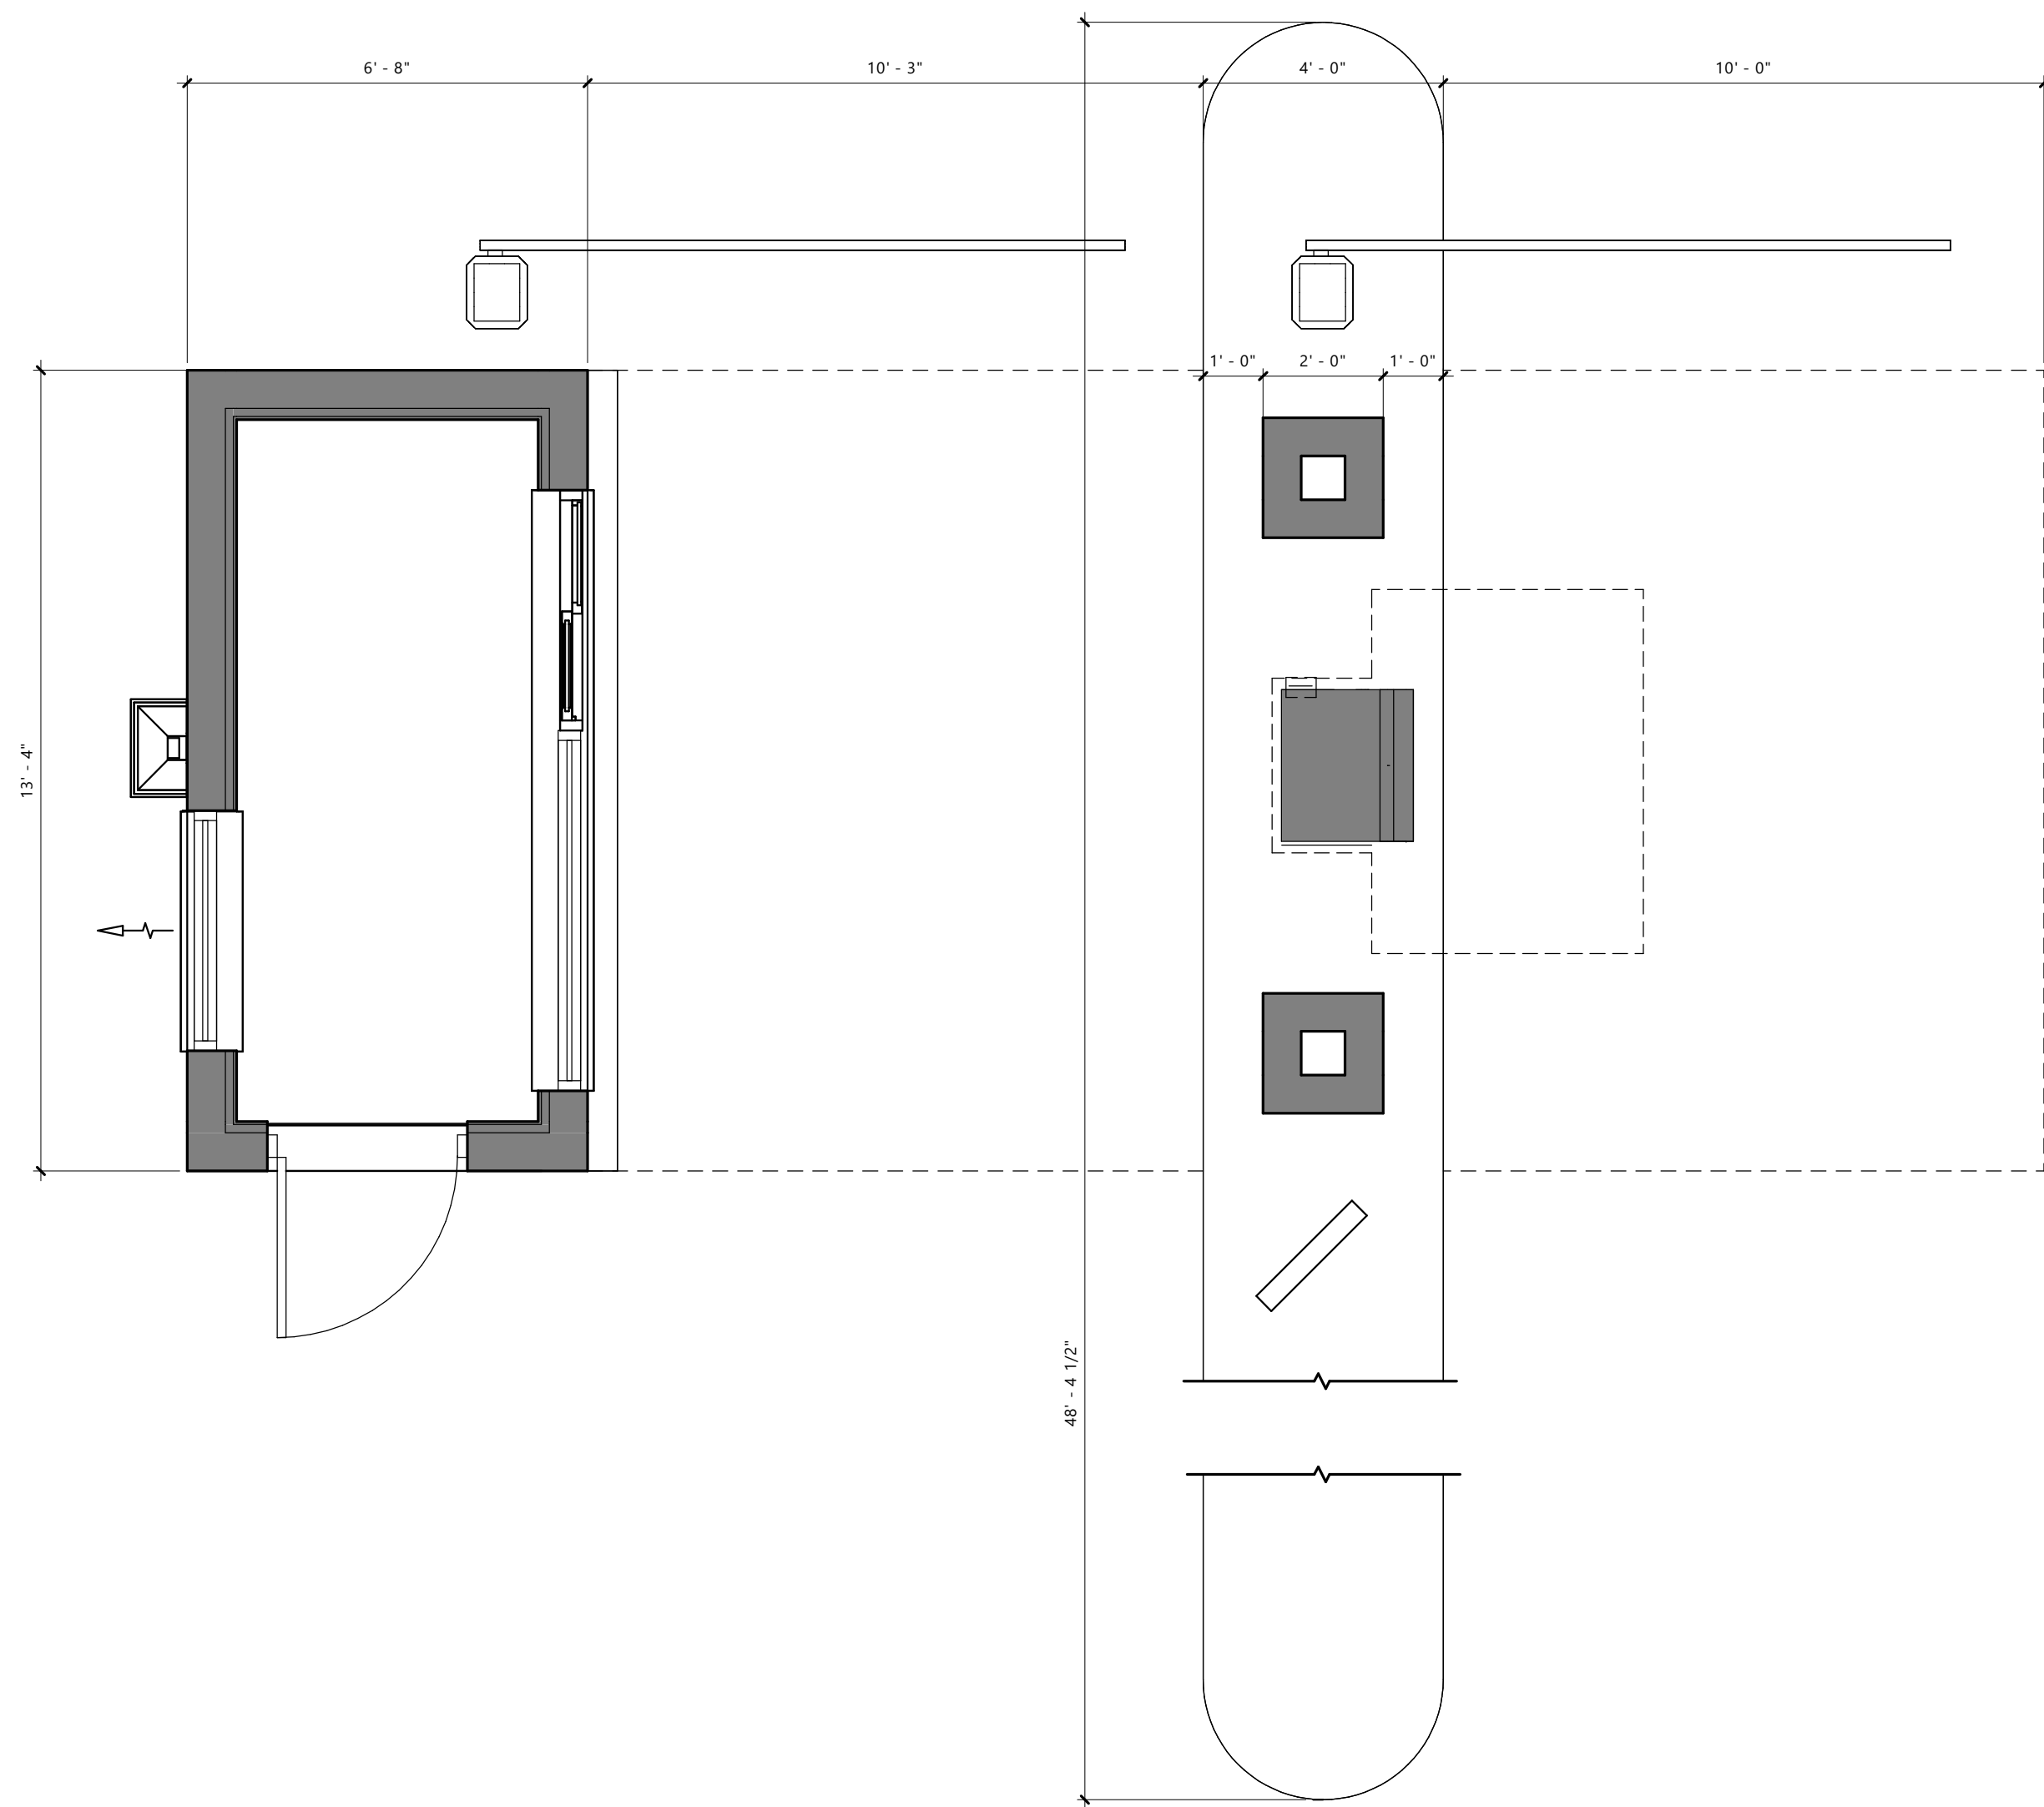


1 SALES BOOTH - FLOOR PLAN
3/8" = 1'-0"

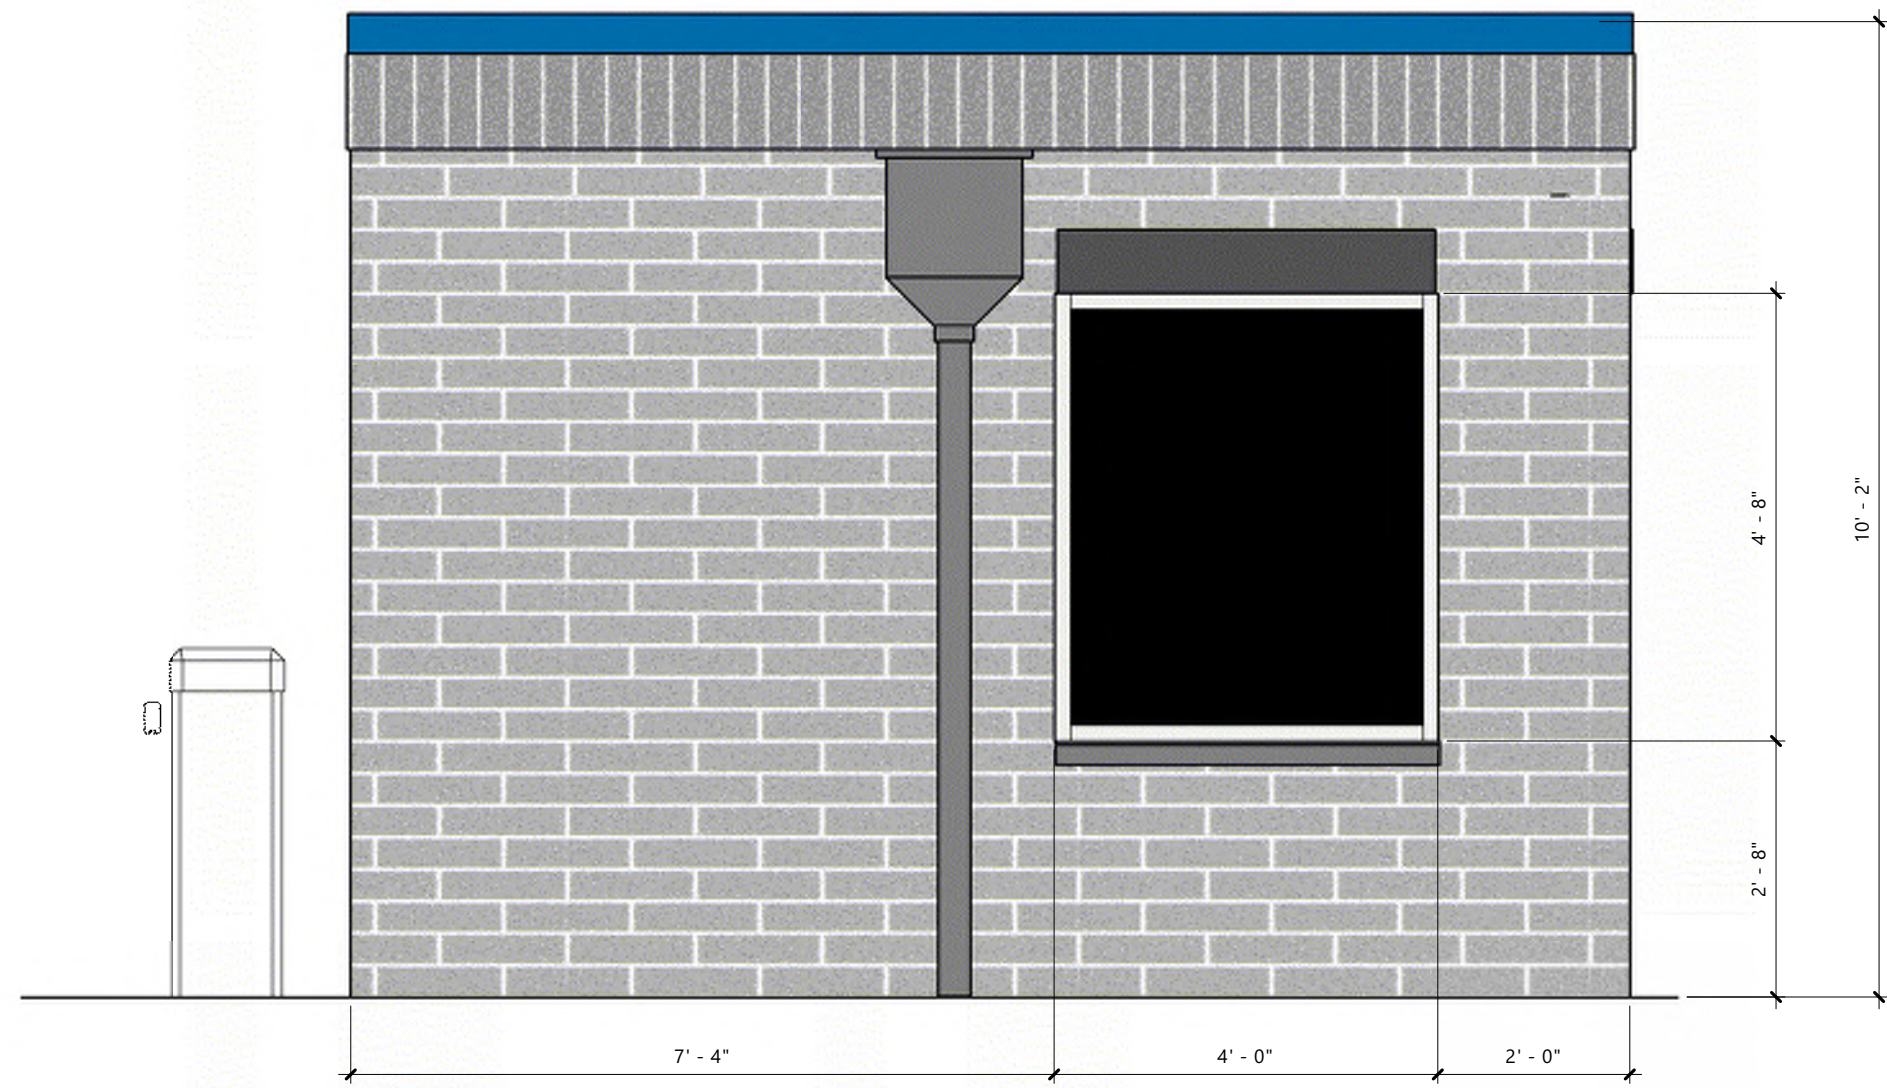


4 SALES 2 LANE - BACK ELEV
1/2" = 1'-0"

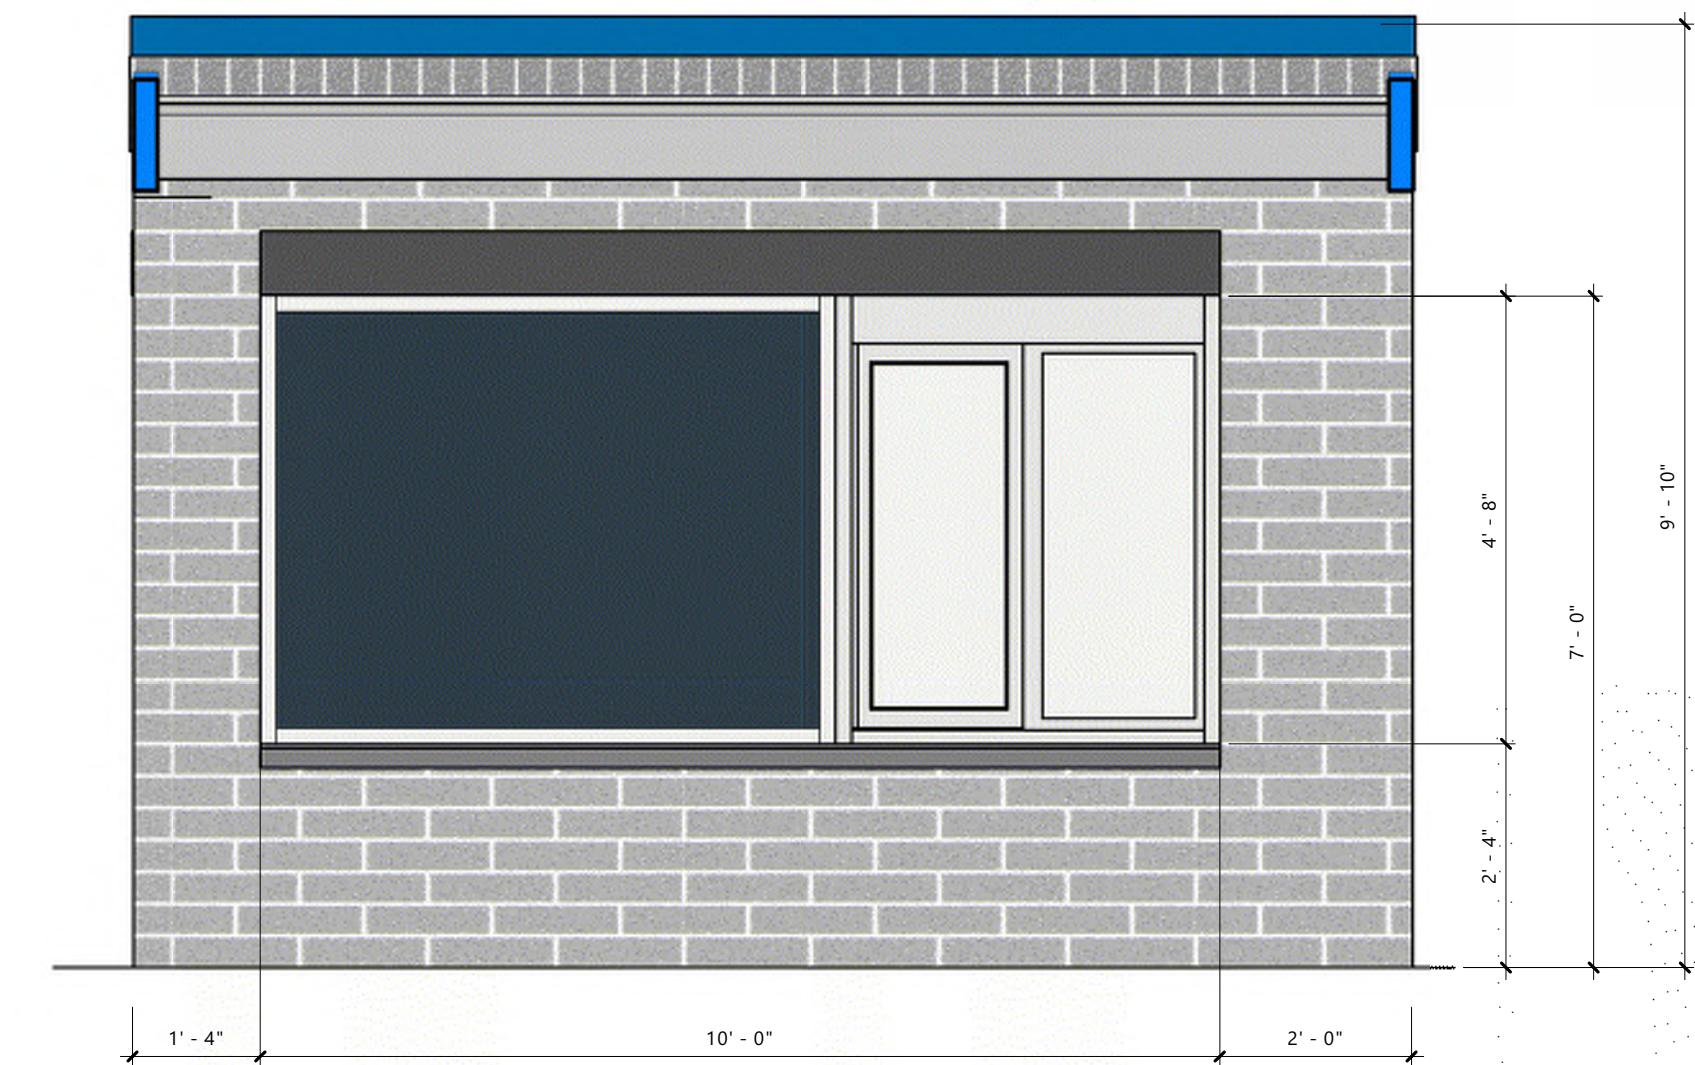


3 SALES - 2 LANE FRONT ELEV
1/2" = 1'-0"

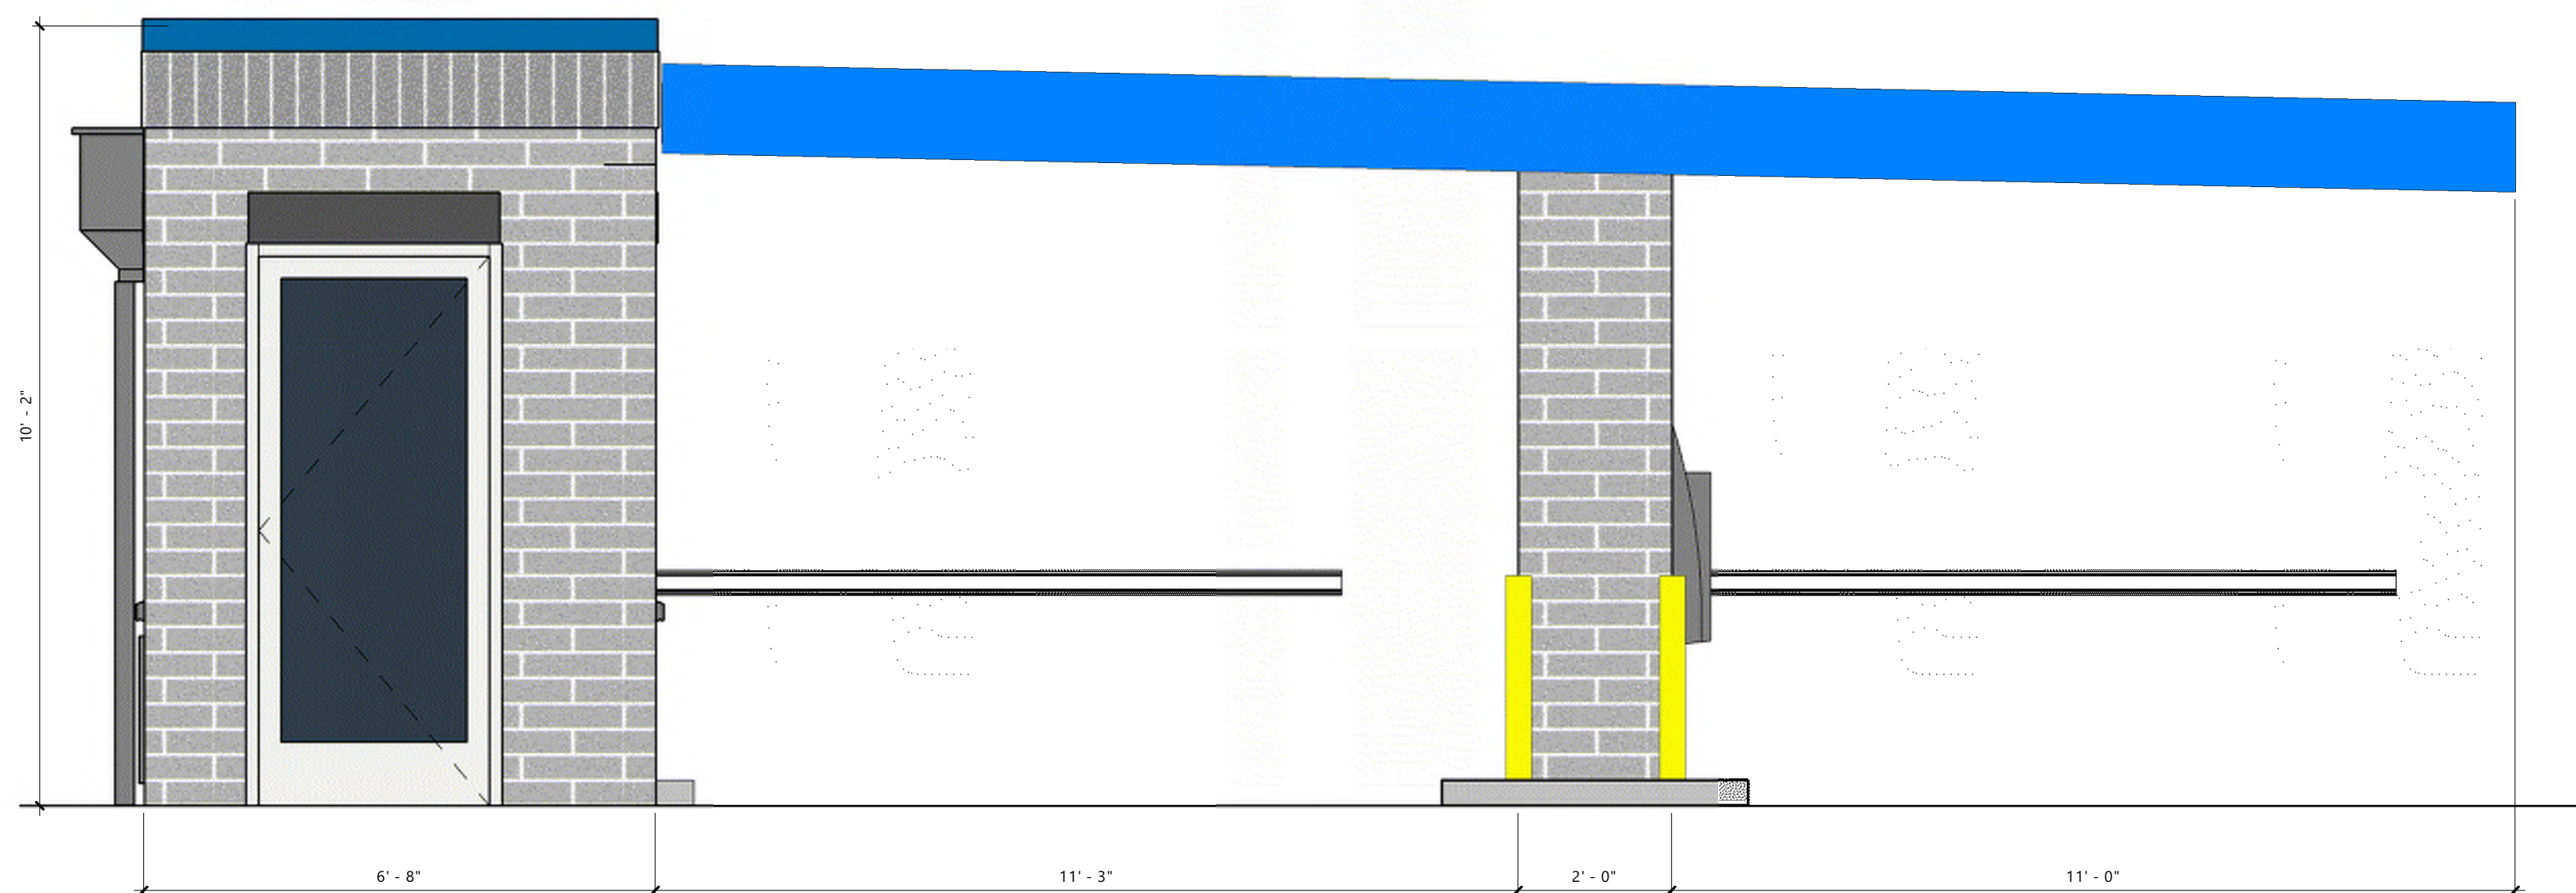

1 SALES 2 LANE - APPROACH
1/2" = 1'-0"

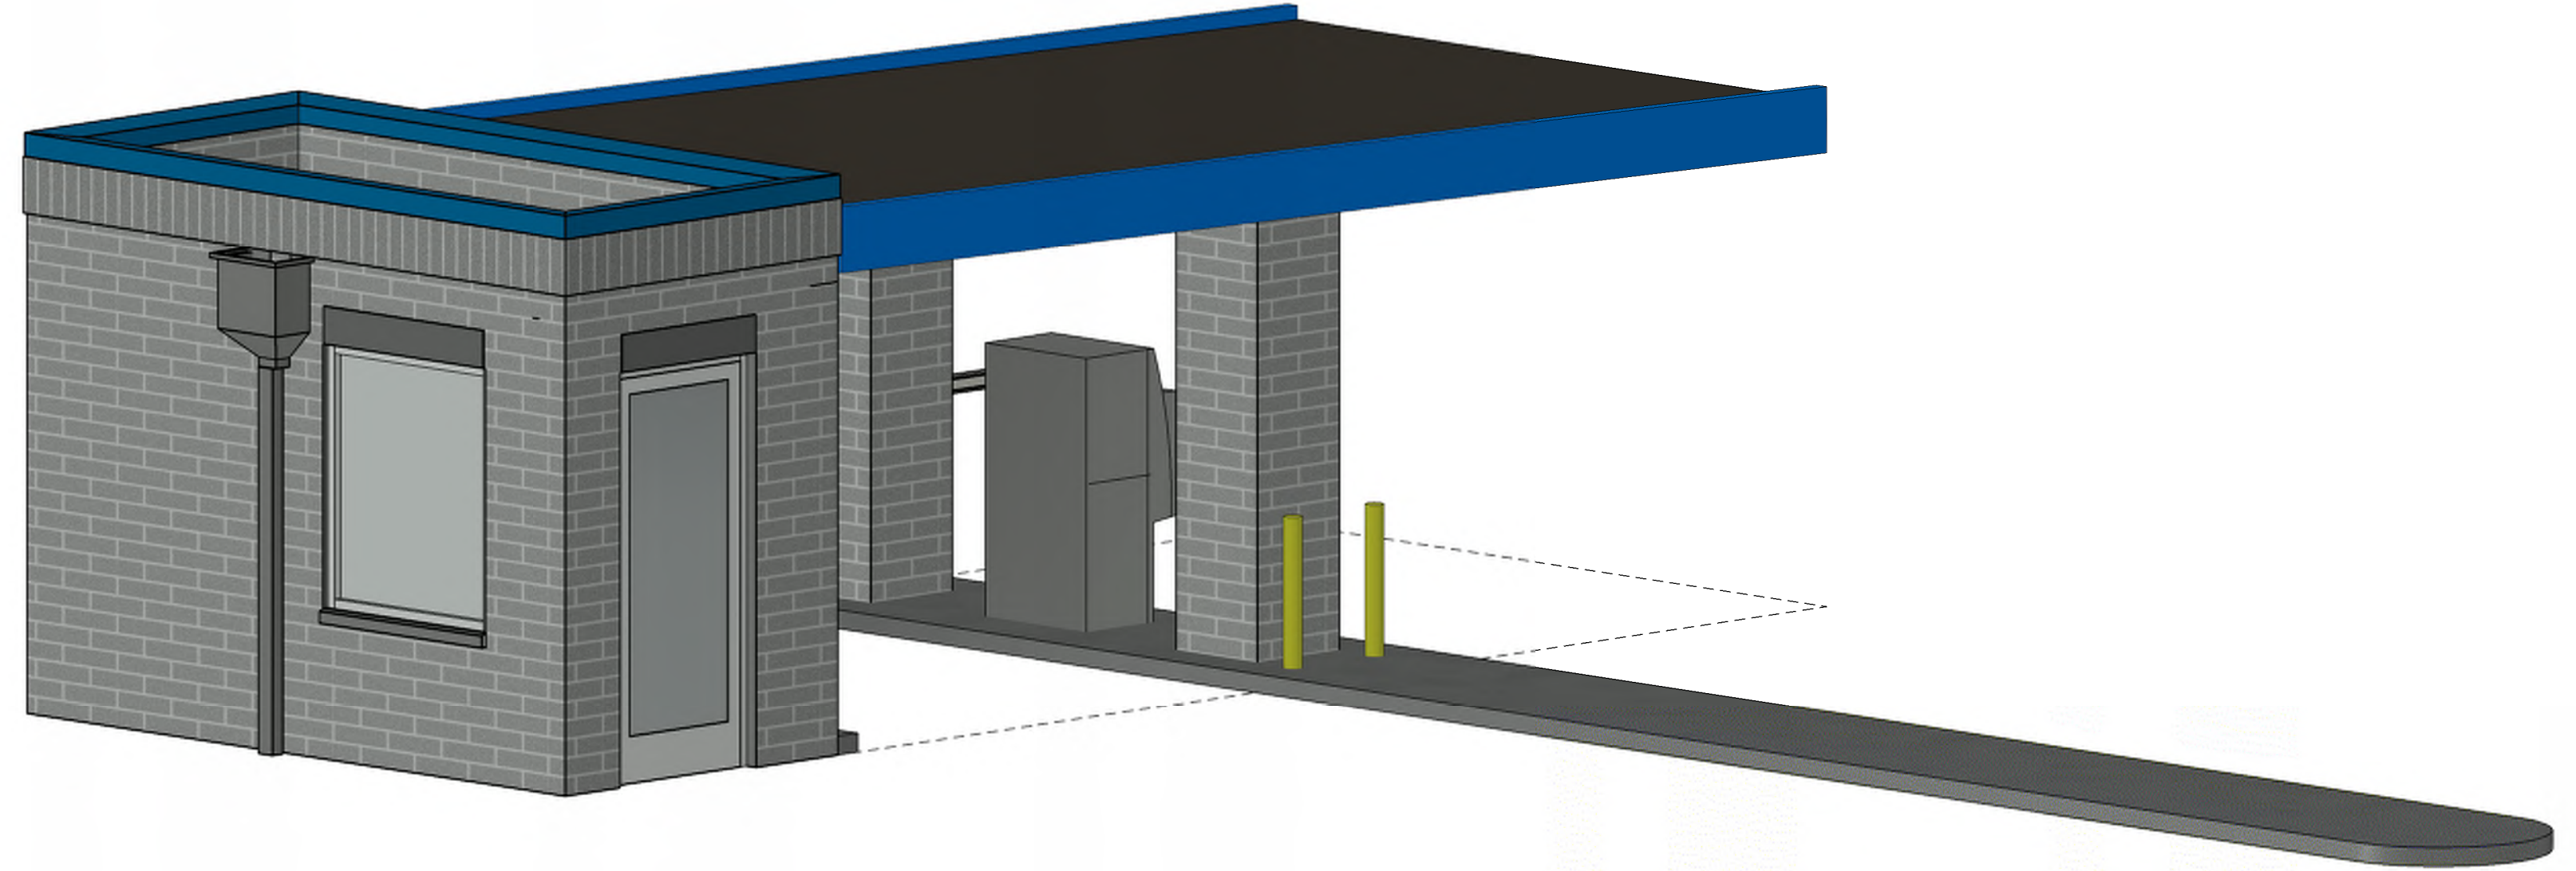

5 SALES BOOTH - 3D VIEW

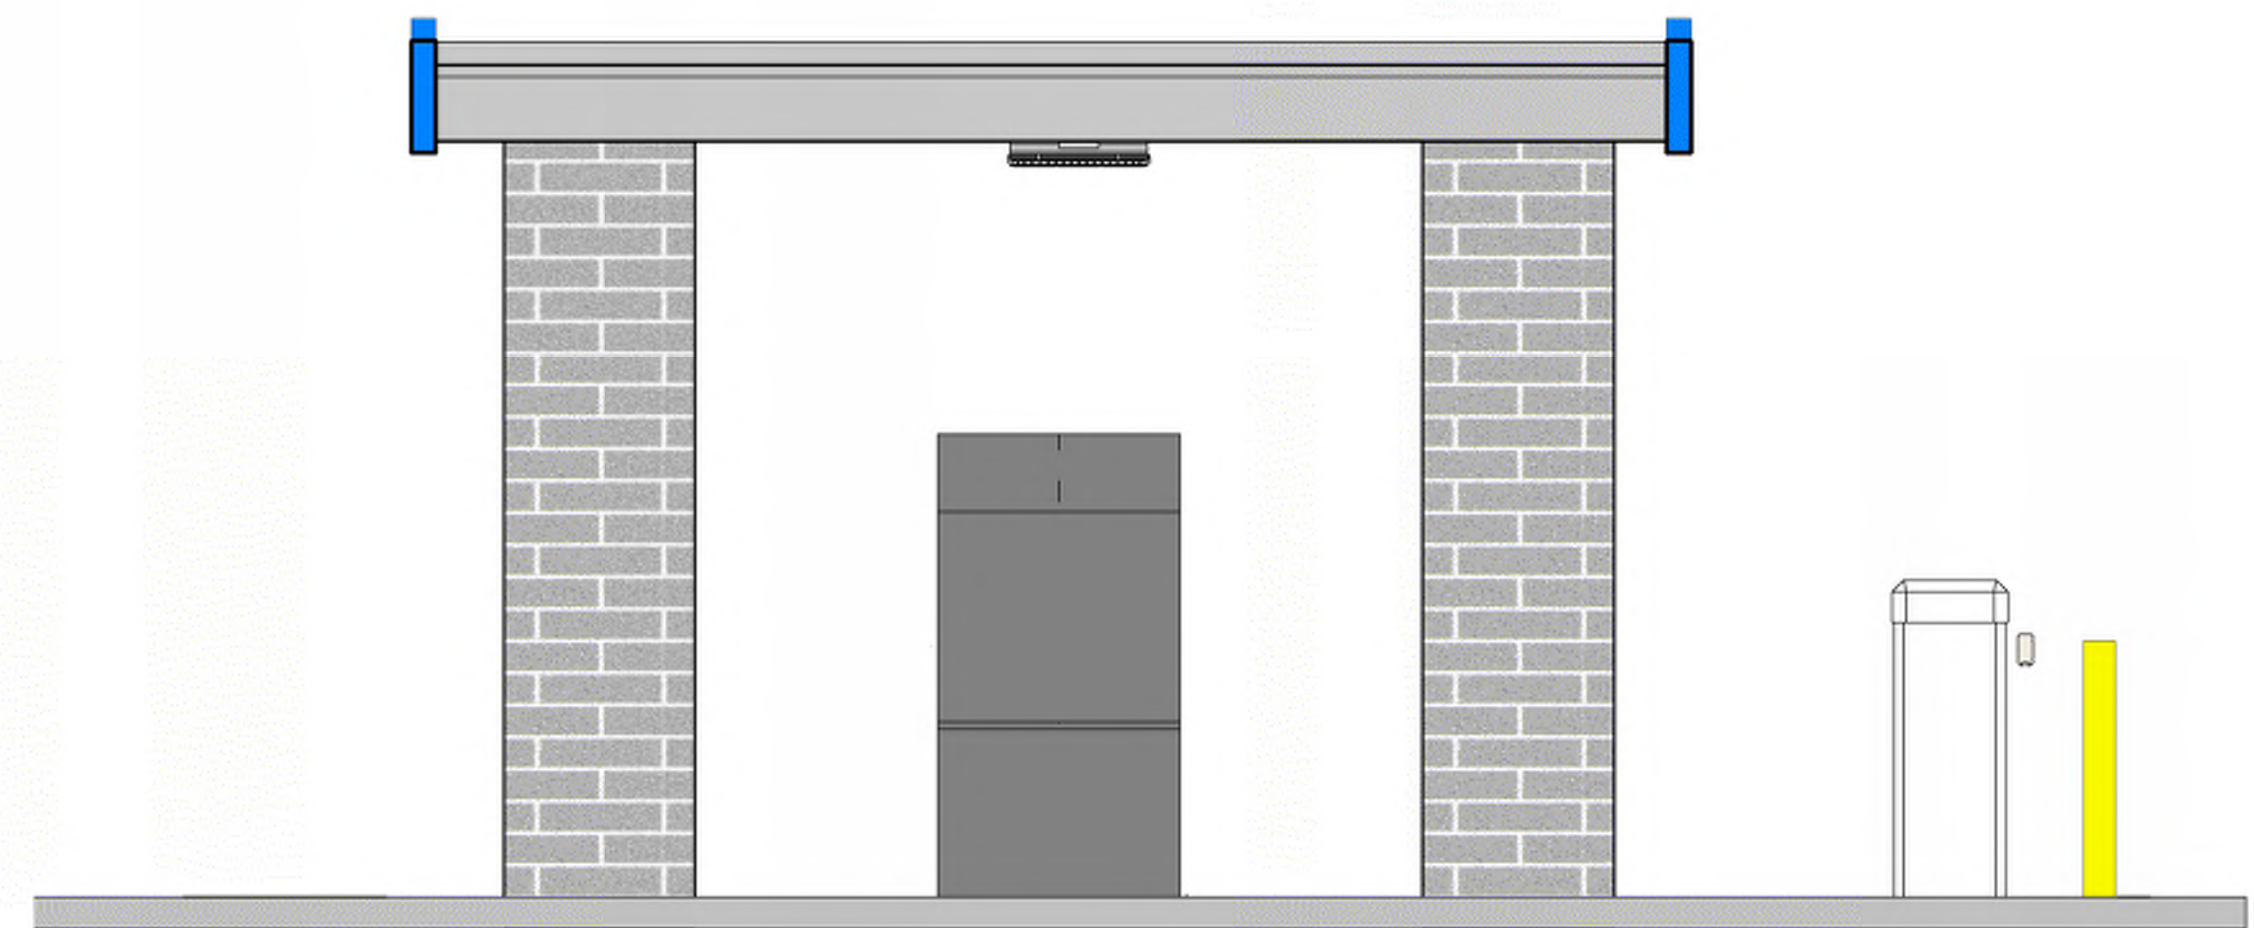

2 SALES BOOTH - SALES LANE ELEVATION
1/2" = 1'-0"

Tsunami Express Car Wash


DE_Sales Booth - 2 Lane_Presentation



24056


07.17.24

© 2021 The Redmond Company

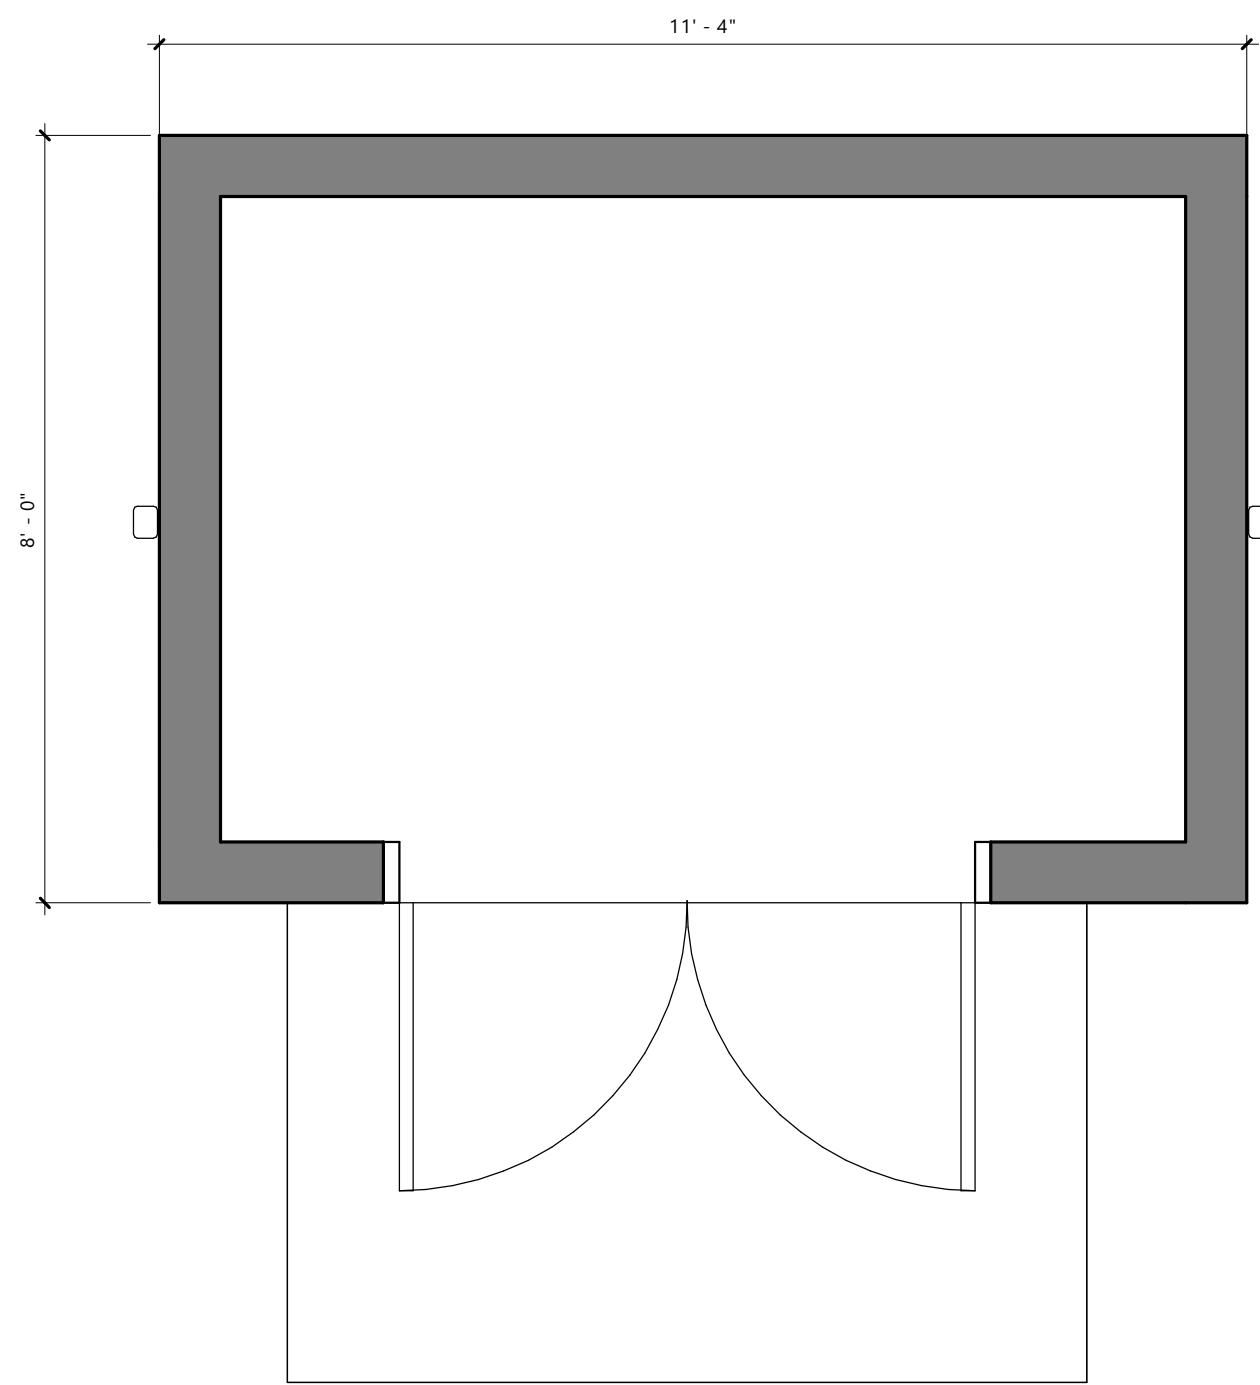


3 H_PUMP HOUSE - FLOOR PLAN PRESENTATION
1/2" = 1'-0"


REVISED TO BRK-2 TO
MATCH MAIN BUILDING

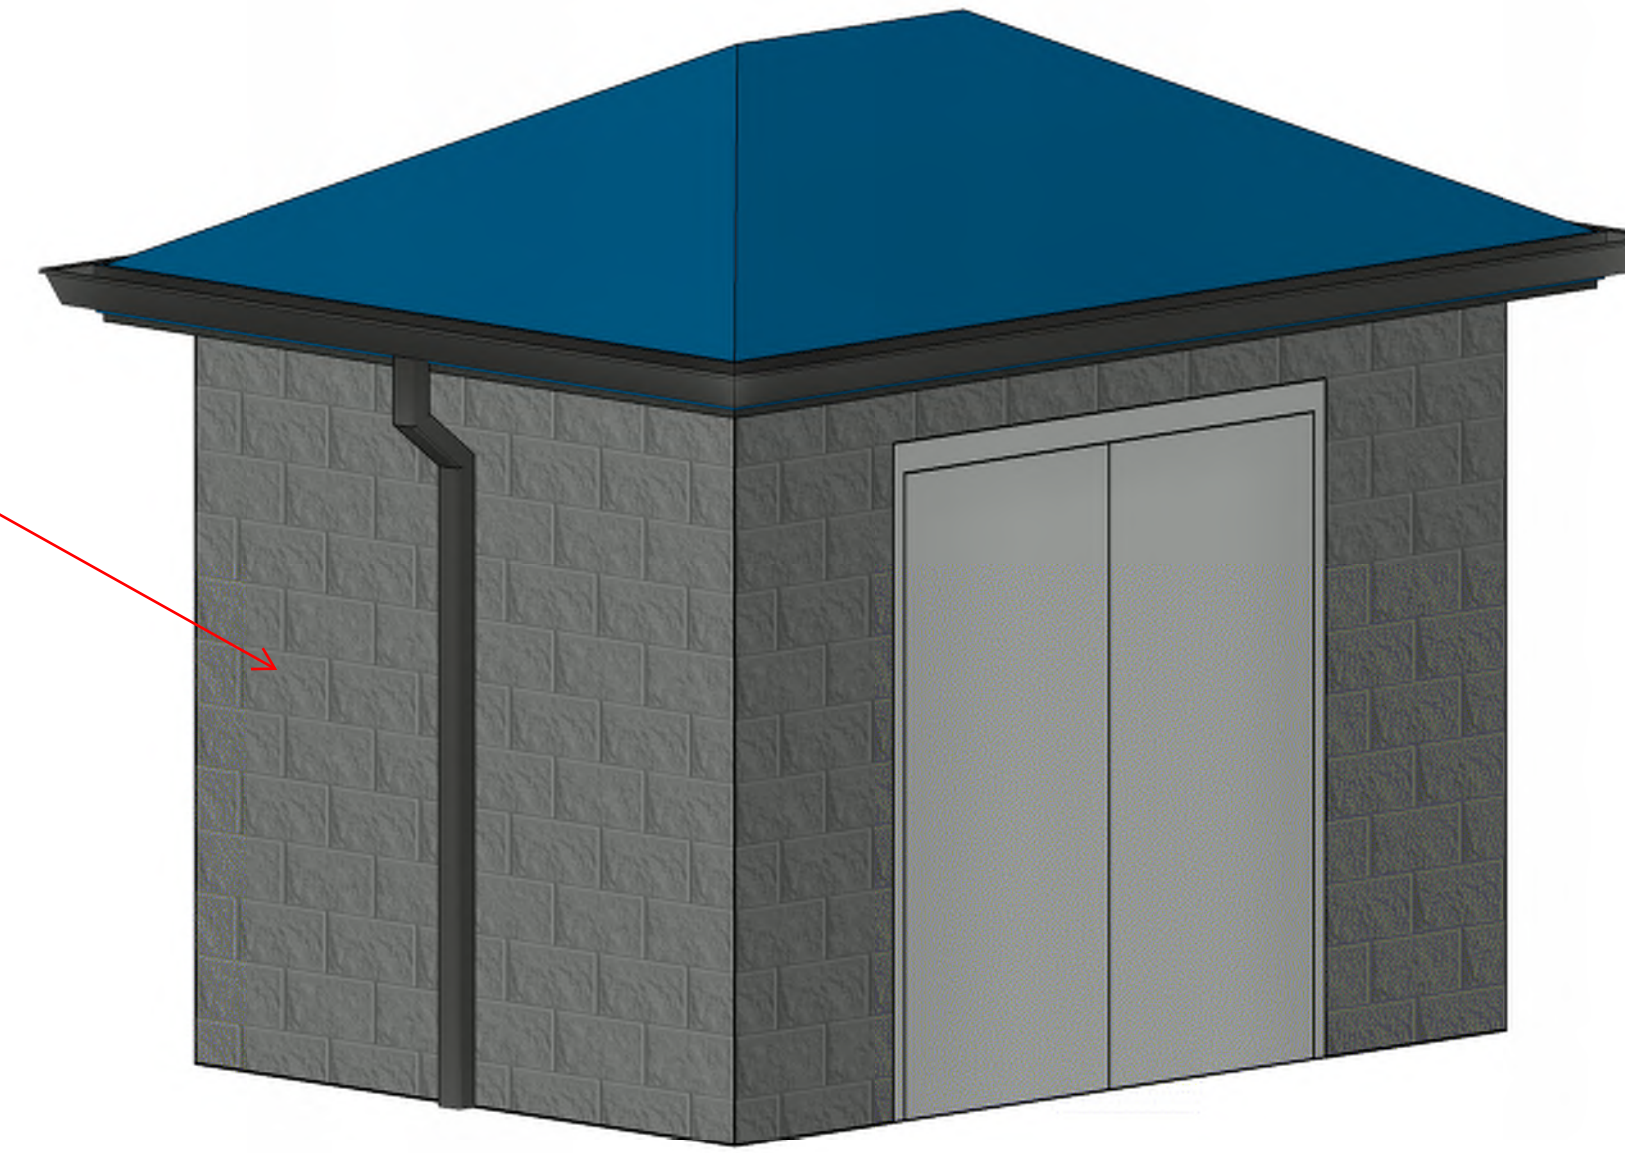


4 3D - PUMP Only

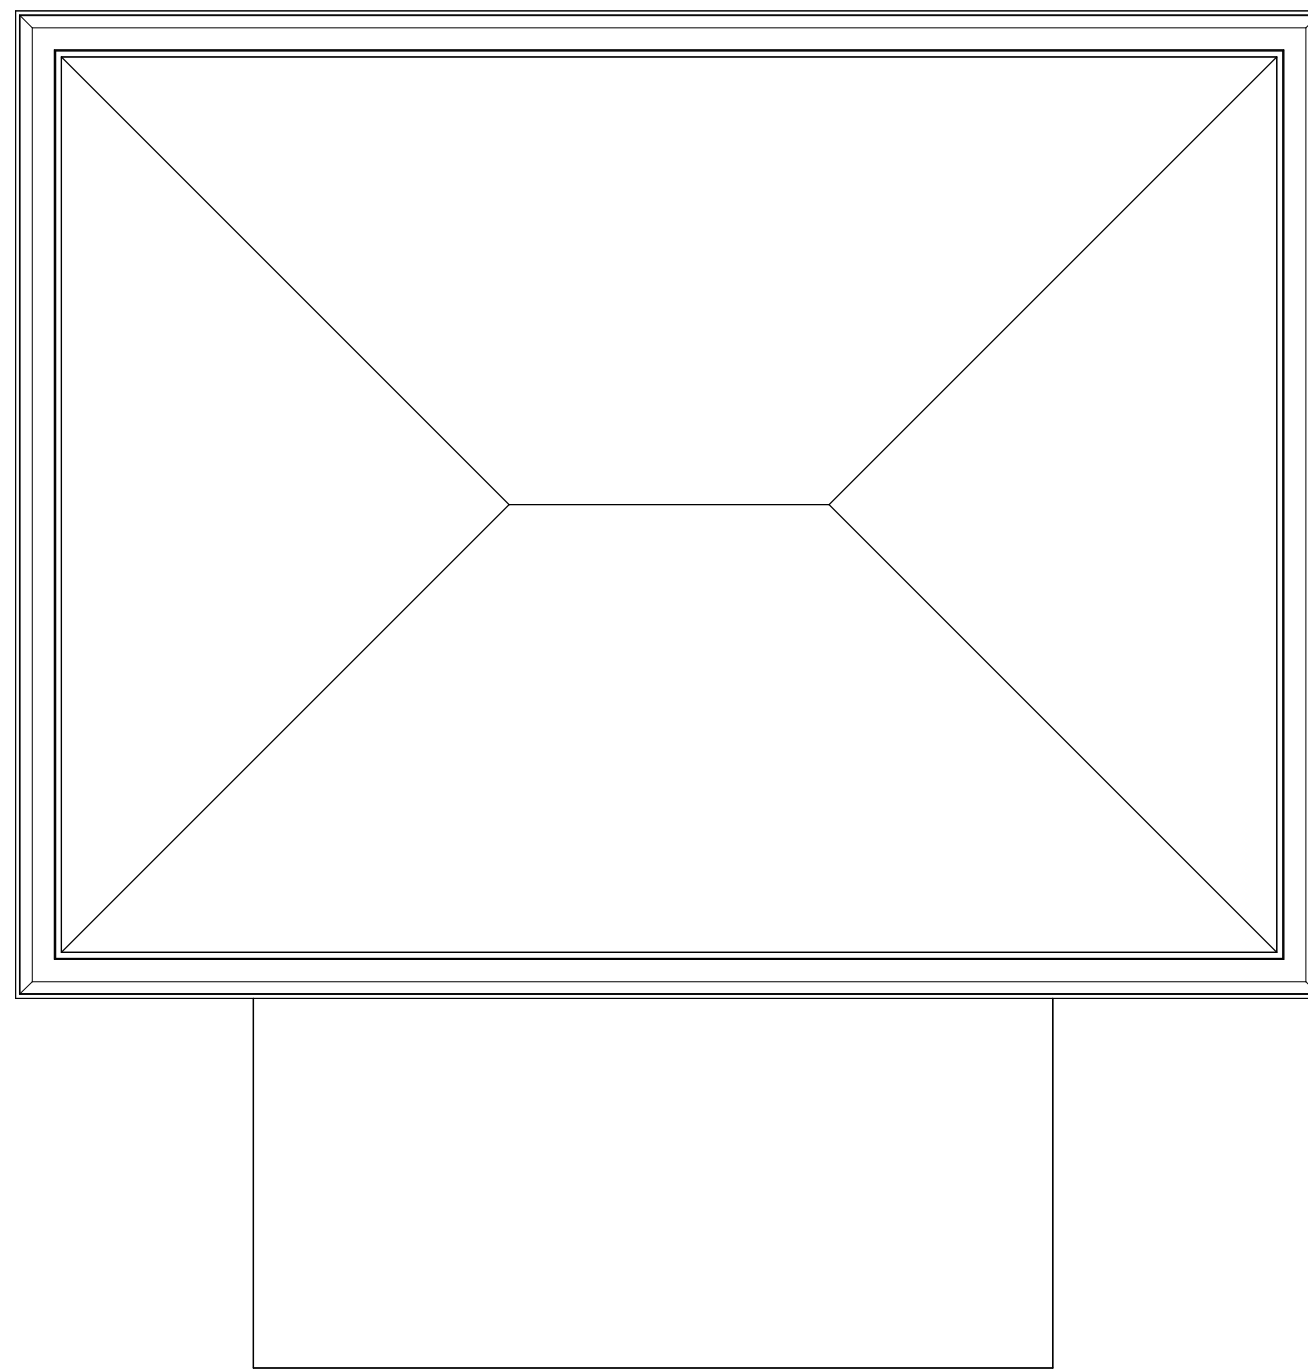


1 H_PUMP HOUSE - ROOF PLAN PRESENTATION
1/2" = 1'-0"

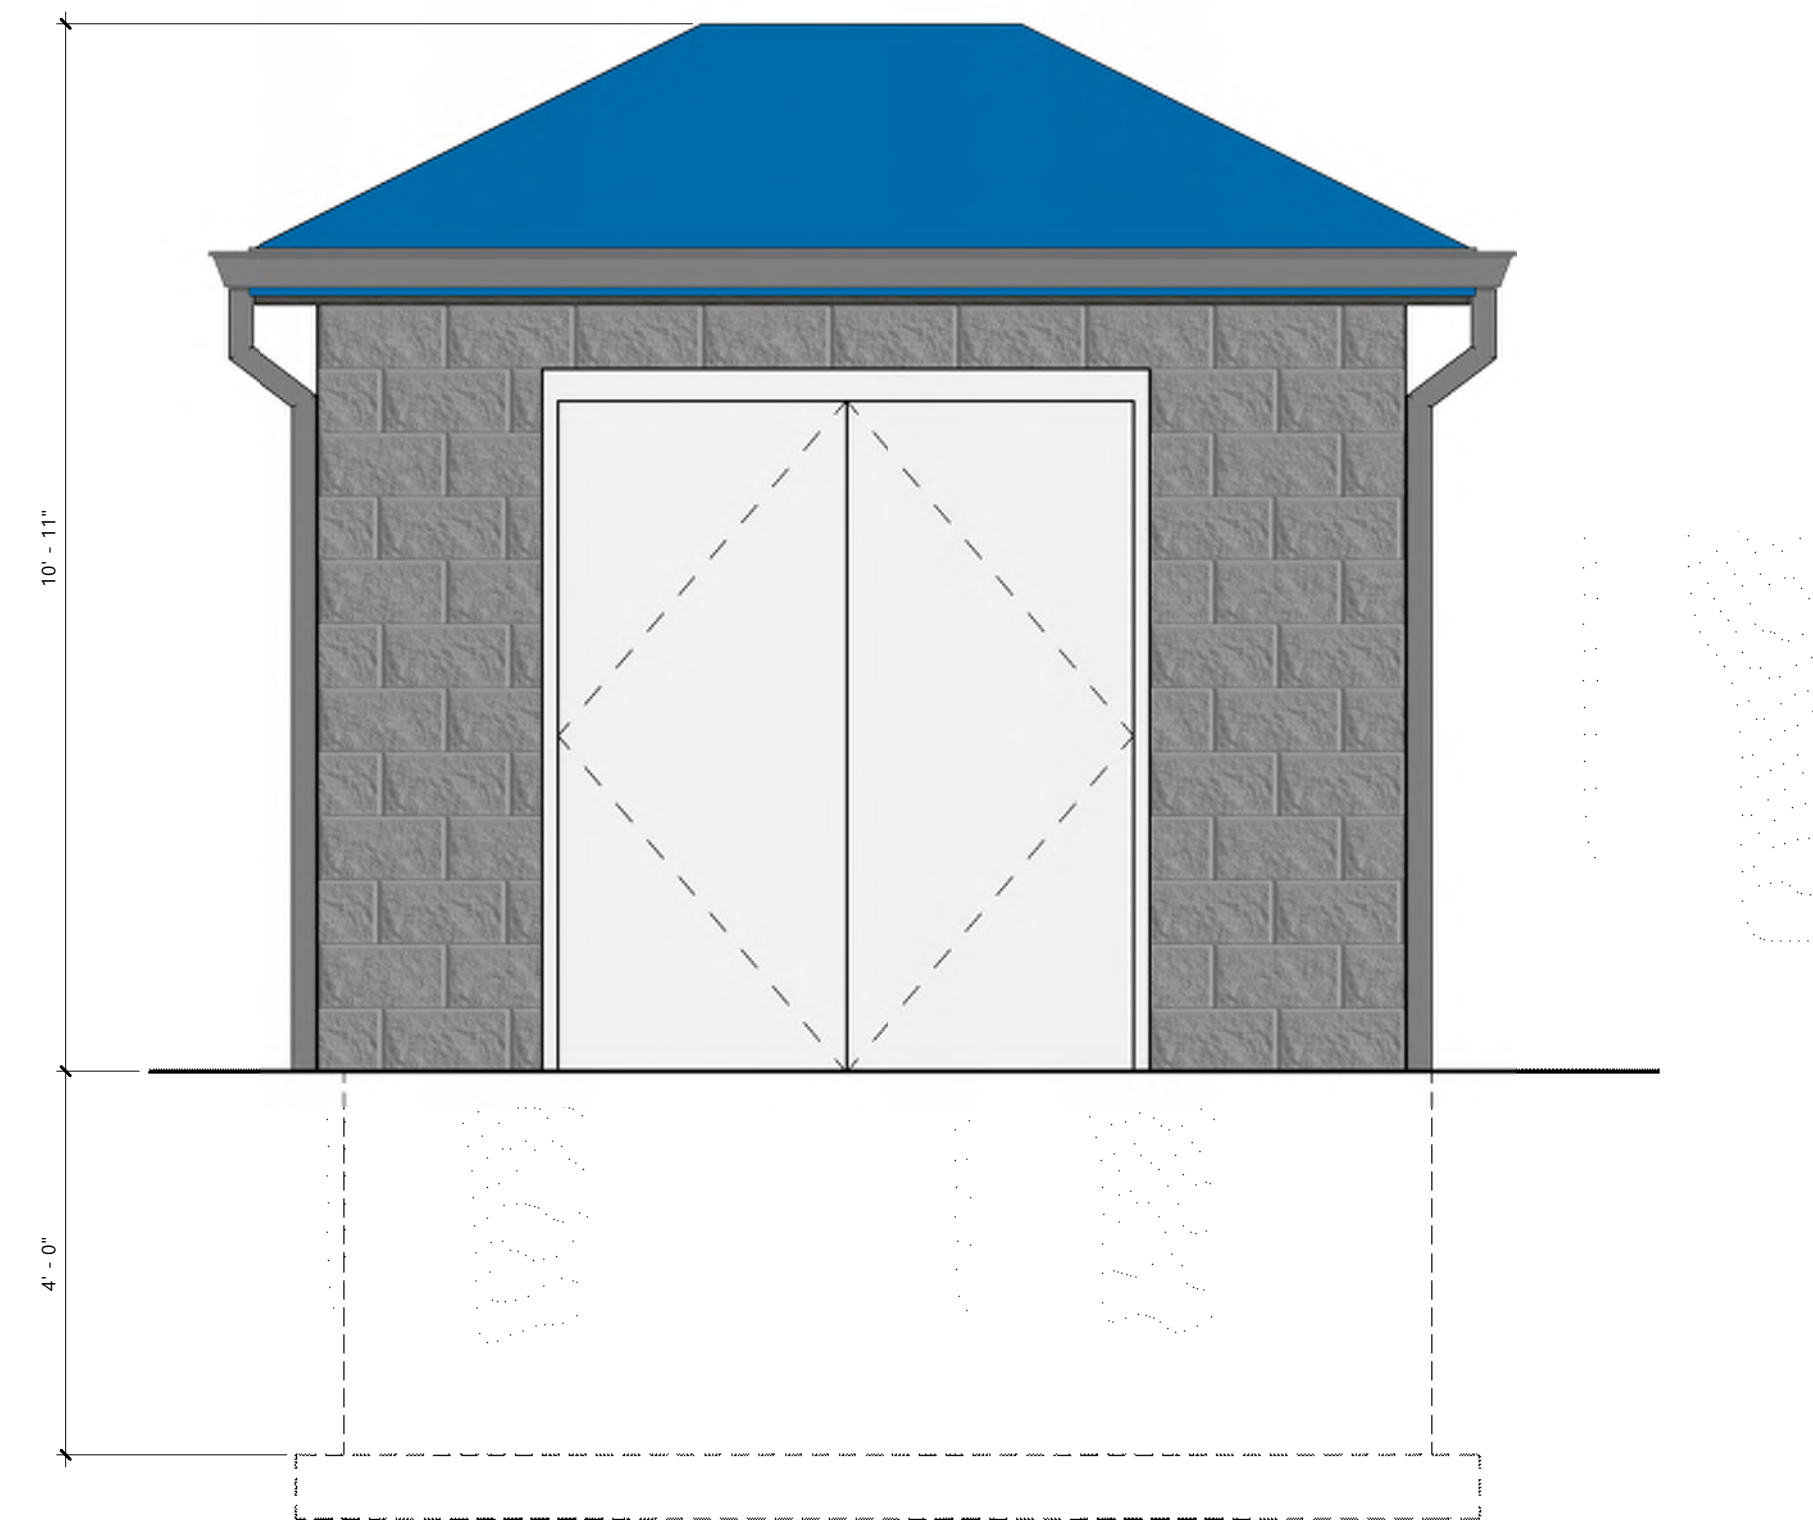

2 H_PUMP HOUSE - FRONT ELEVATION PRESENTATION
1/2" = 1'-0"

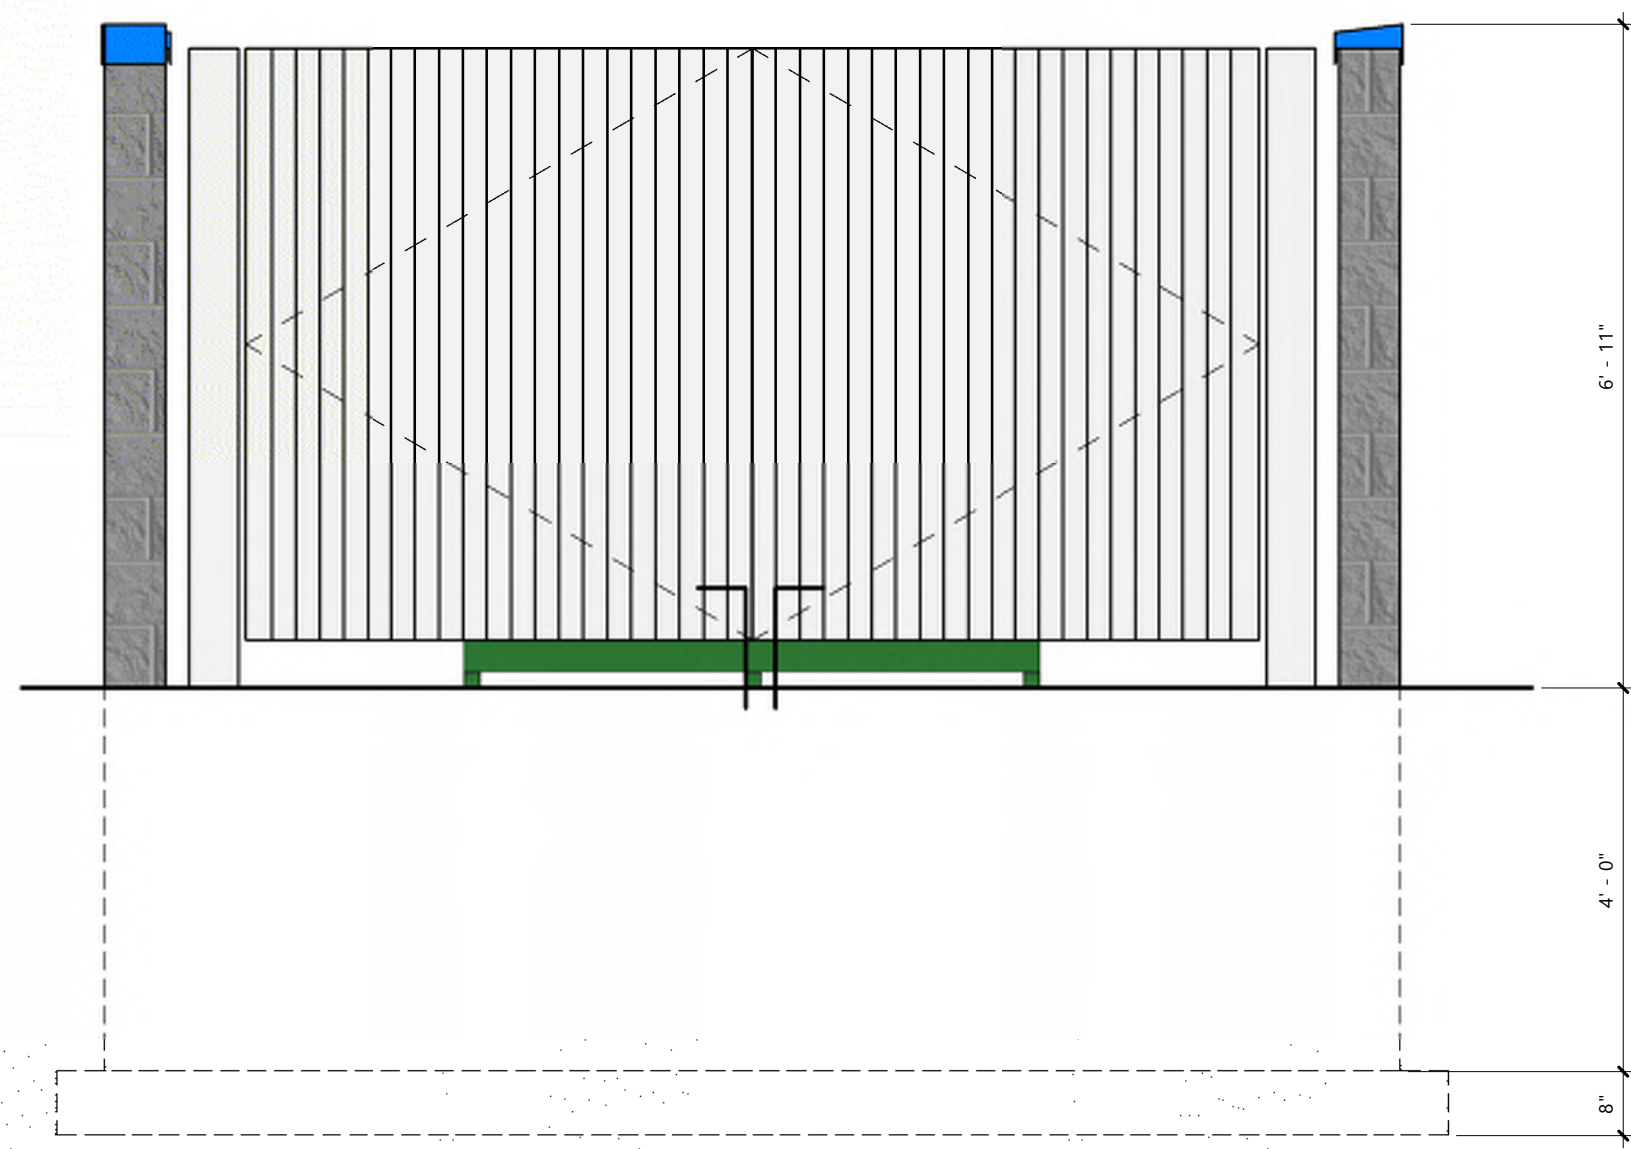


2 H TRASH ENCLOSURE - FRONT ELEVATION PRESENTATION
1/2" = 1'-0"

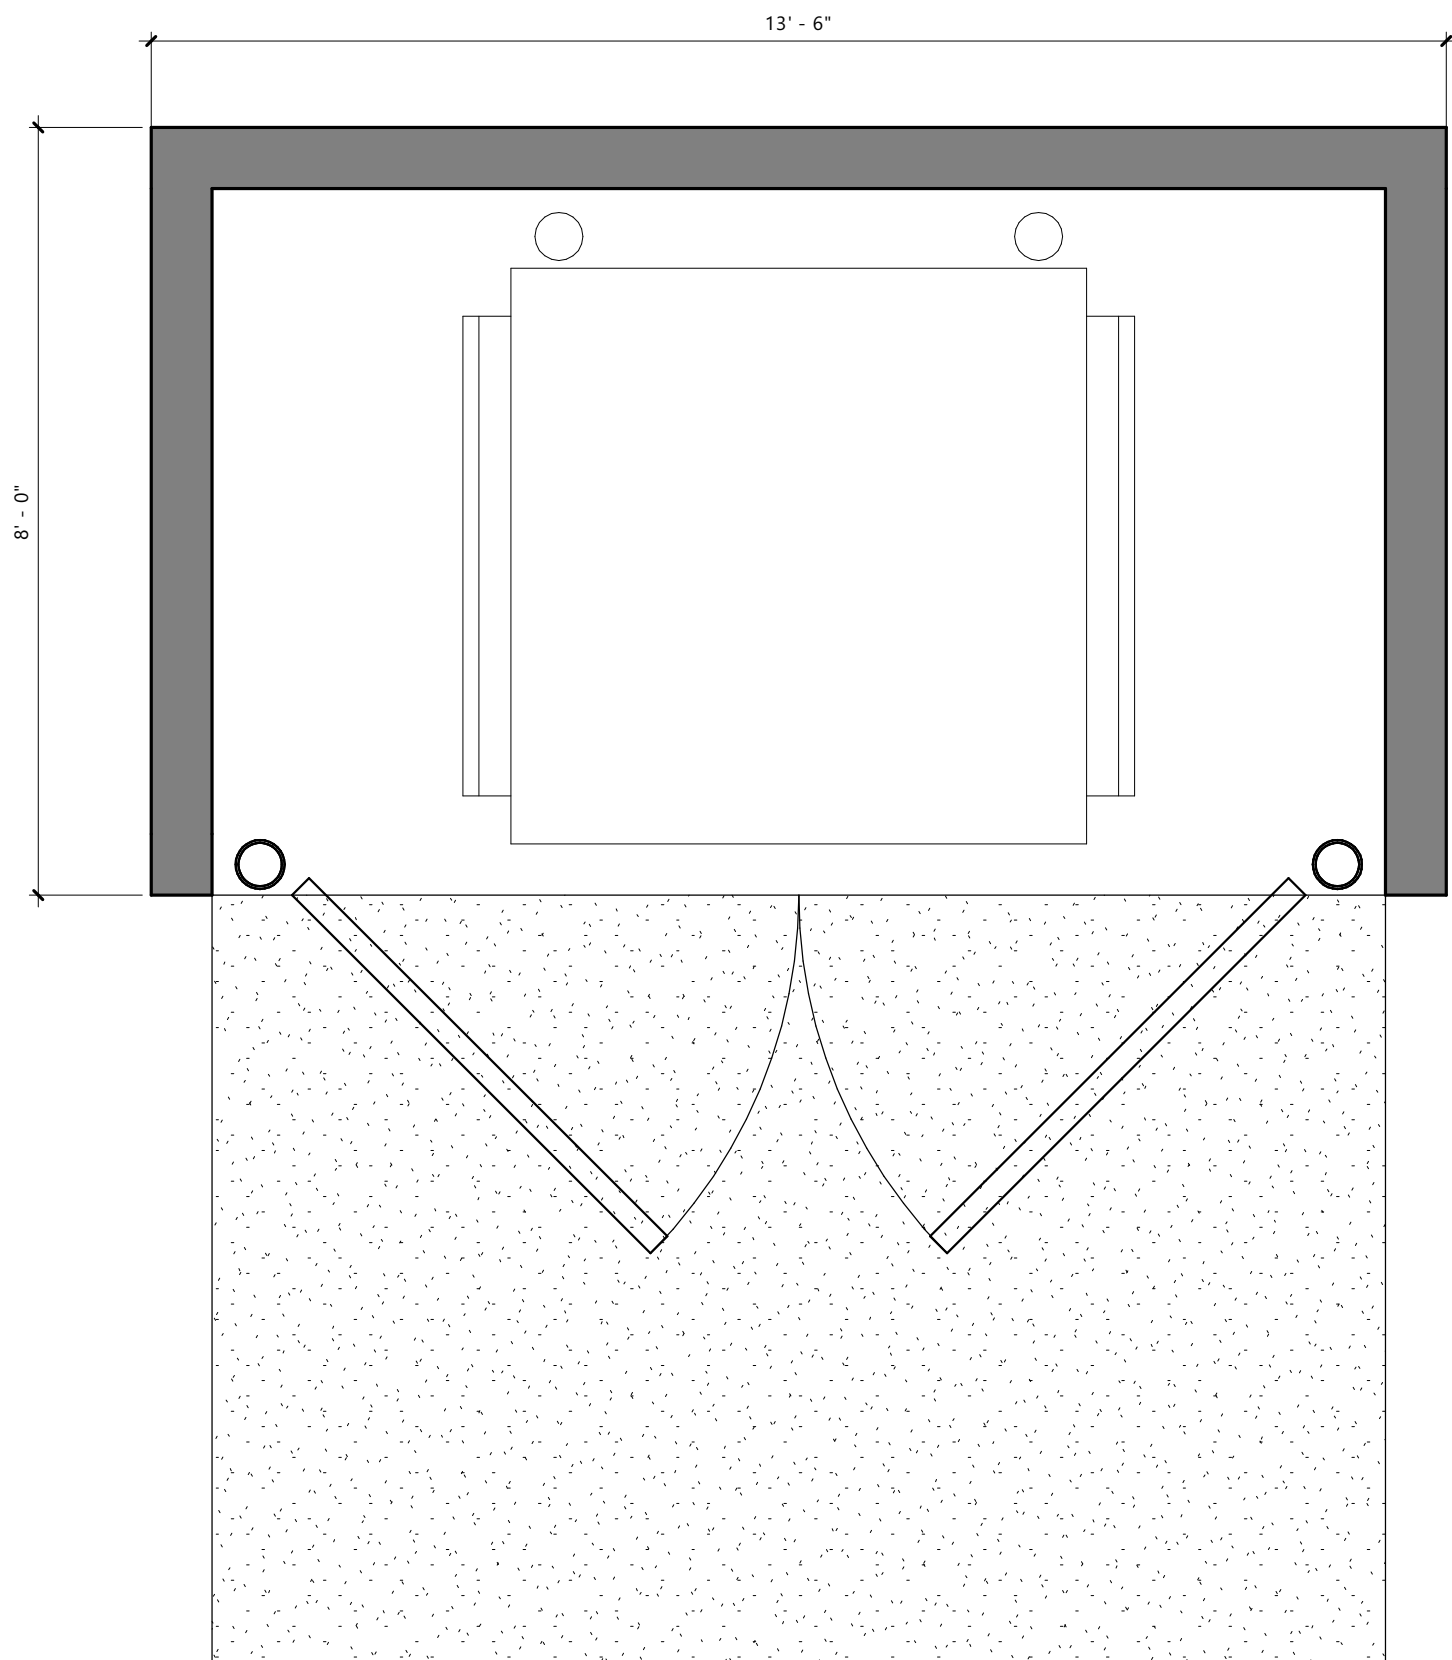

1 H TRASH ENCLOSURE - PLAN PRESENTATION
1/2" = 1'-0"

REVISED TO BRK-2 TO
MATCH MAIN BUILDING

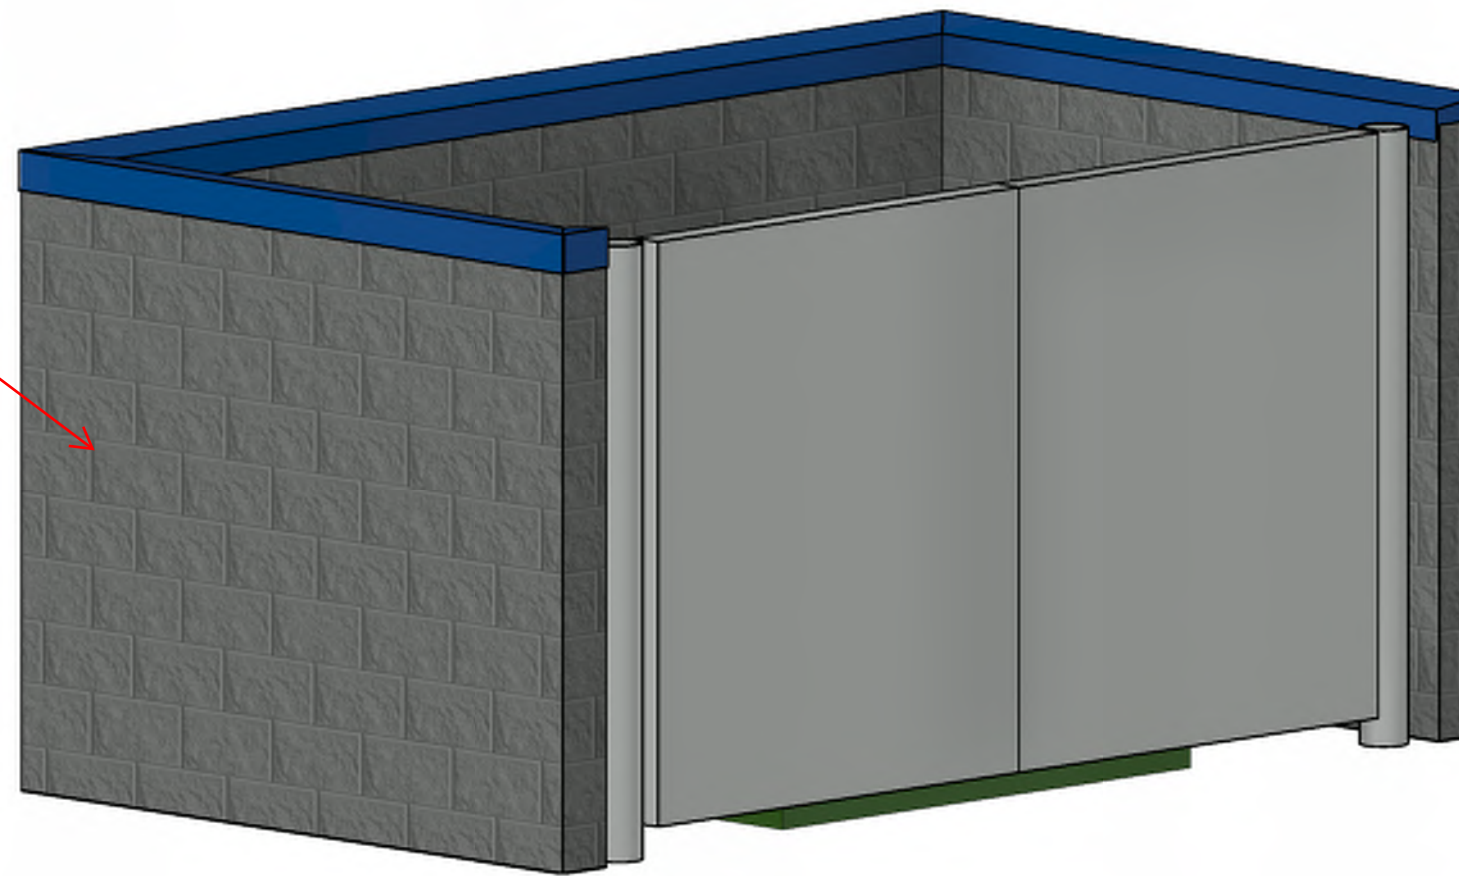

3 3D - TRASH Only