

ISG

THIS DOCUMENT IS THE PROPERTY OF I & S GROUP, INC. AND MAY NOT BE USED, COPIED OR DUPLICATED WITHOUT PRIOR WRITTEN CONSENT.

PROJECT

**ROLLS-ROYCE
POWER SYSTEMS
100 POWER DRIVE
EXPANSION**

MANKATO MINNESOTA


REVISION SCHEDULE		
DATE	DESCRIPTION	BY

PROJECT NO. 23-29038
CAD FILE NAME 29038 EASE VAC
DRAWN BY KH
DESIGNED BY
REVIEWED BY
ORIGINAL ISSUE DATE
CLIENT PROJECT NO.

TITLE
**PROPOSED
EASEMENT
VACATION**

SHEET

1 OF 1

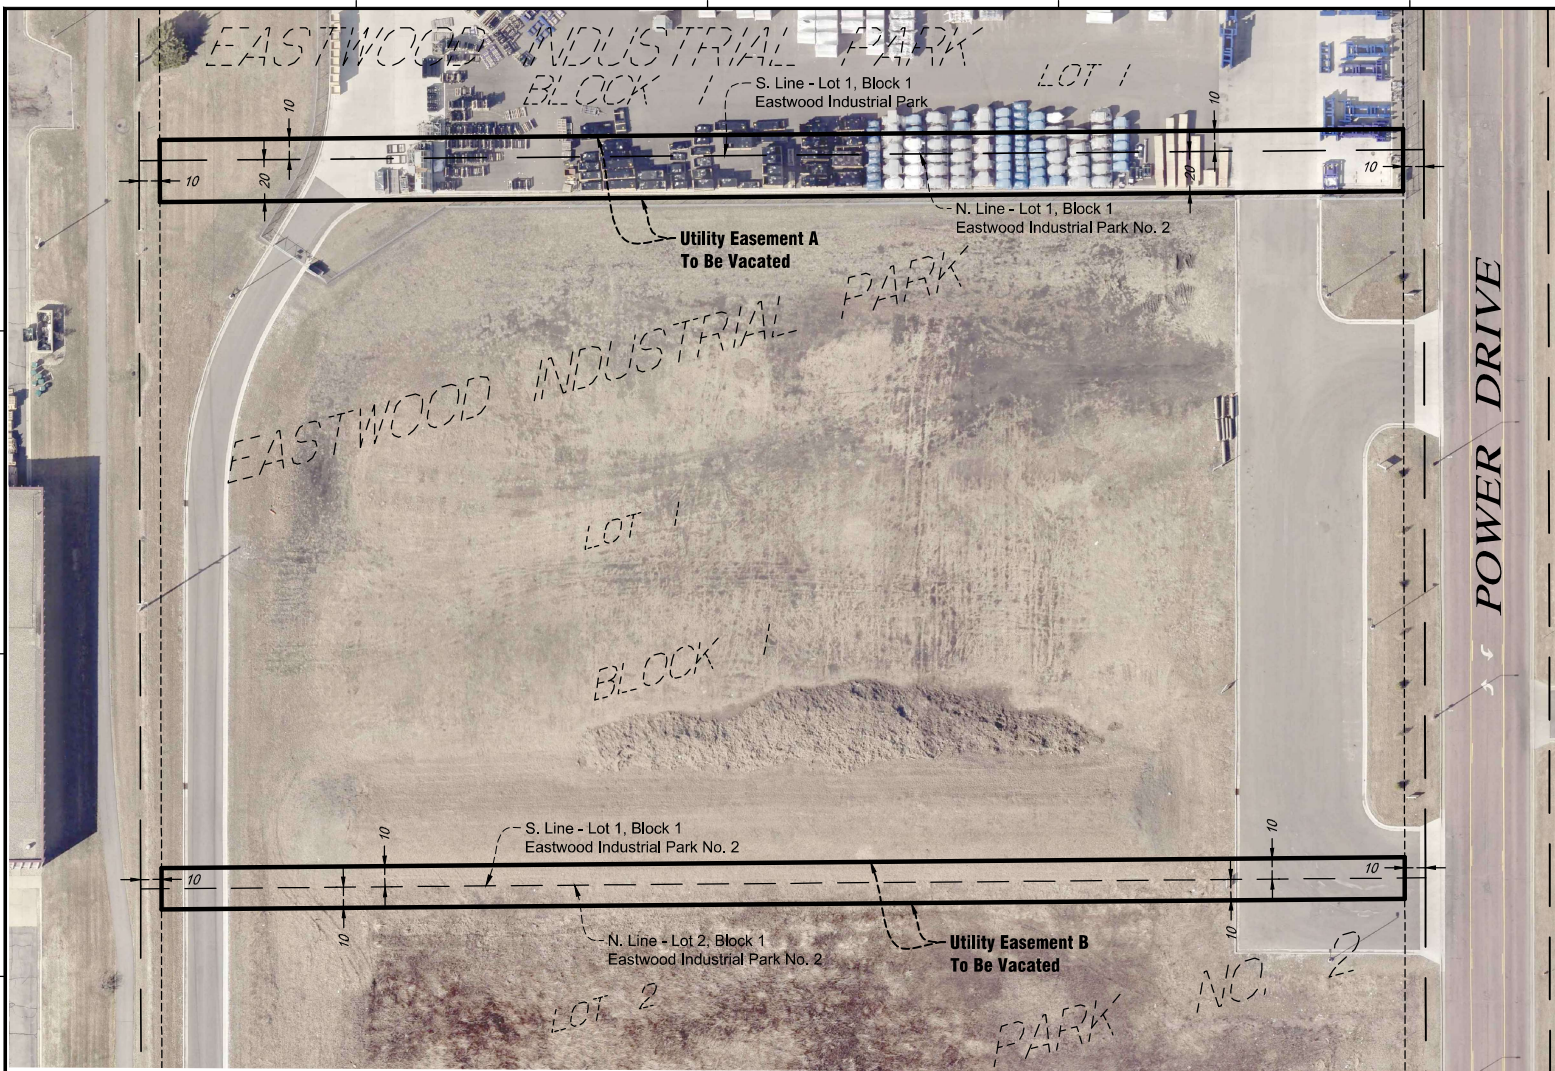

PROPOSED UTILITY EASEMENT VACATION A:

The South 10.00 feet of Lot 1, Block 1, Eastwood Industrial Park, according to the recorded plat thereof, except the East 10.00 feet of the South 10.00 feet and except the West 10.00 feet of the South 10.00 feet of said Lot 1, City of Mankato, Blue Earth County, Minnesota.

AND

The North 20.00 feet of Lot 1, Block 1, Eastwood Industrial Park No. 2, according to the recorded plat thereof, except the East 10.00 feet of the North 20.00 feet and except the West 10.00 feet of the North 20.00 feet of said Lot 1, City of Mankato, Blue Earth County, Minnesota.

PROPOSED UTILITY EASEMENT VACATION B:

The South 10.00 feet of Lot 1, Block 1, Eastwood Industrial Park No. 2, according to the recorded plat thereof, except the East 10.00 feet of the South 10.00 feet and except the West 10.00 feet of the South 10.00 feet of said Lot 1, City of Mankato, Blue Earth County, Minnesota.

AND

The North 10.00 feet of Lot 2, Block 1, Eastwood Industrial Park No. 2, according to the recorded plat thereof, except the East 10.00 feet of the North 10.00 feet and except the West 10.00 feet of the North 10.00 feet of said Lot 2, City of Mankato, Blue Earth County, Minnesota.

