


These drawings are for conceptual use only and are not intended for construction. Fixture runs and quantities should be verified prior to order. Values represented are an approximation generated from manufacturers photometric inhouse or independent lab tests with data supplied by lamp manufacturers.

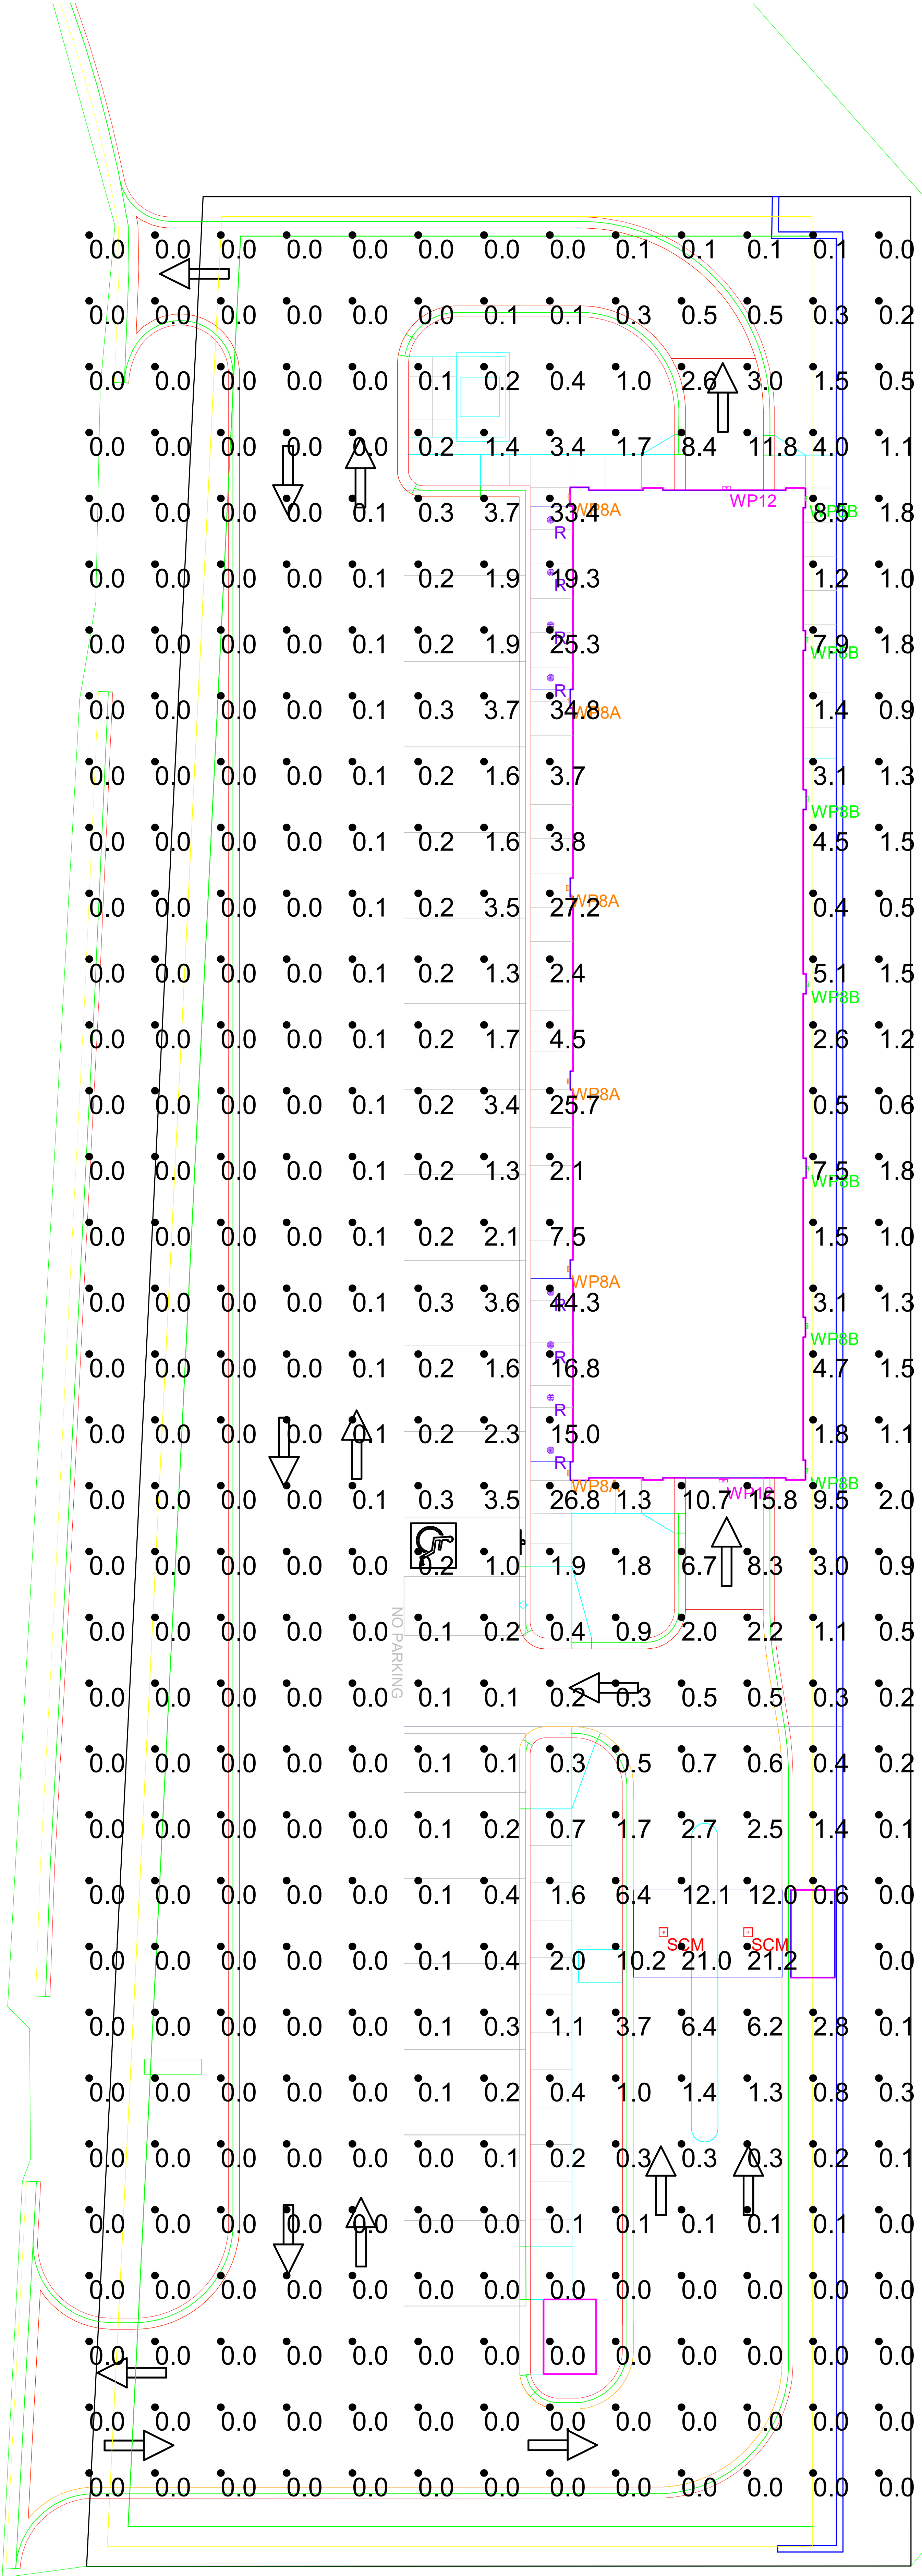

Scale: 1 inch= 10 Ft.

Calculation Summary					
Label	CalcType	Units	Avg	Max	Min
Calcpts_1	Illuminance	Fc	1.60	44.3	0.0
					N.A.
					N.A.

Luminaire Schedule					
Symbol	Qty	Label	Arrangement	Lum. Lumens	LLF
	8	R	Single	976	0.900
	2	WP12	Single	6957	0.900
	7	WP8B	Single	1286	0.900
	6	WP8A	Single	4053	0.900
	2	SCM	Single	7983	0.900

Page Size:
36 x 44

Project:
Tsunami Car Wash

Luma Sales: Steve Hahn

Layout By: Joe Frey

IPA-d.com
Project #
LS952-4204

Details:
Site Lighting

Date:7/23/2024

Filename: LS952-4204 Tsunami Car Wash.AGI



Luma Sales Associates
Lighting and Controls