


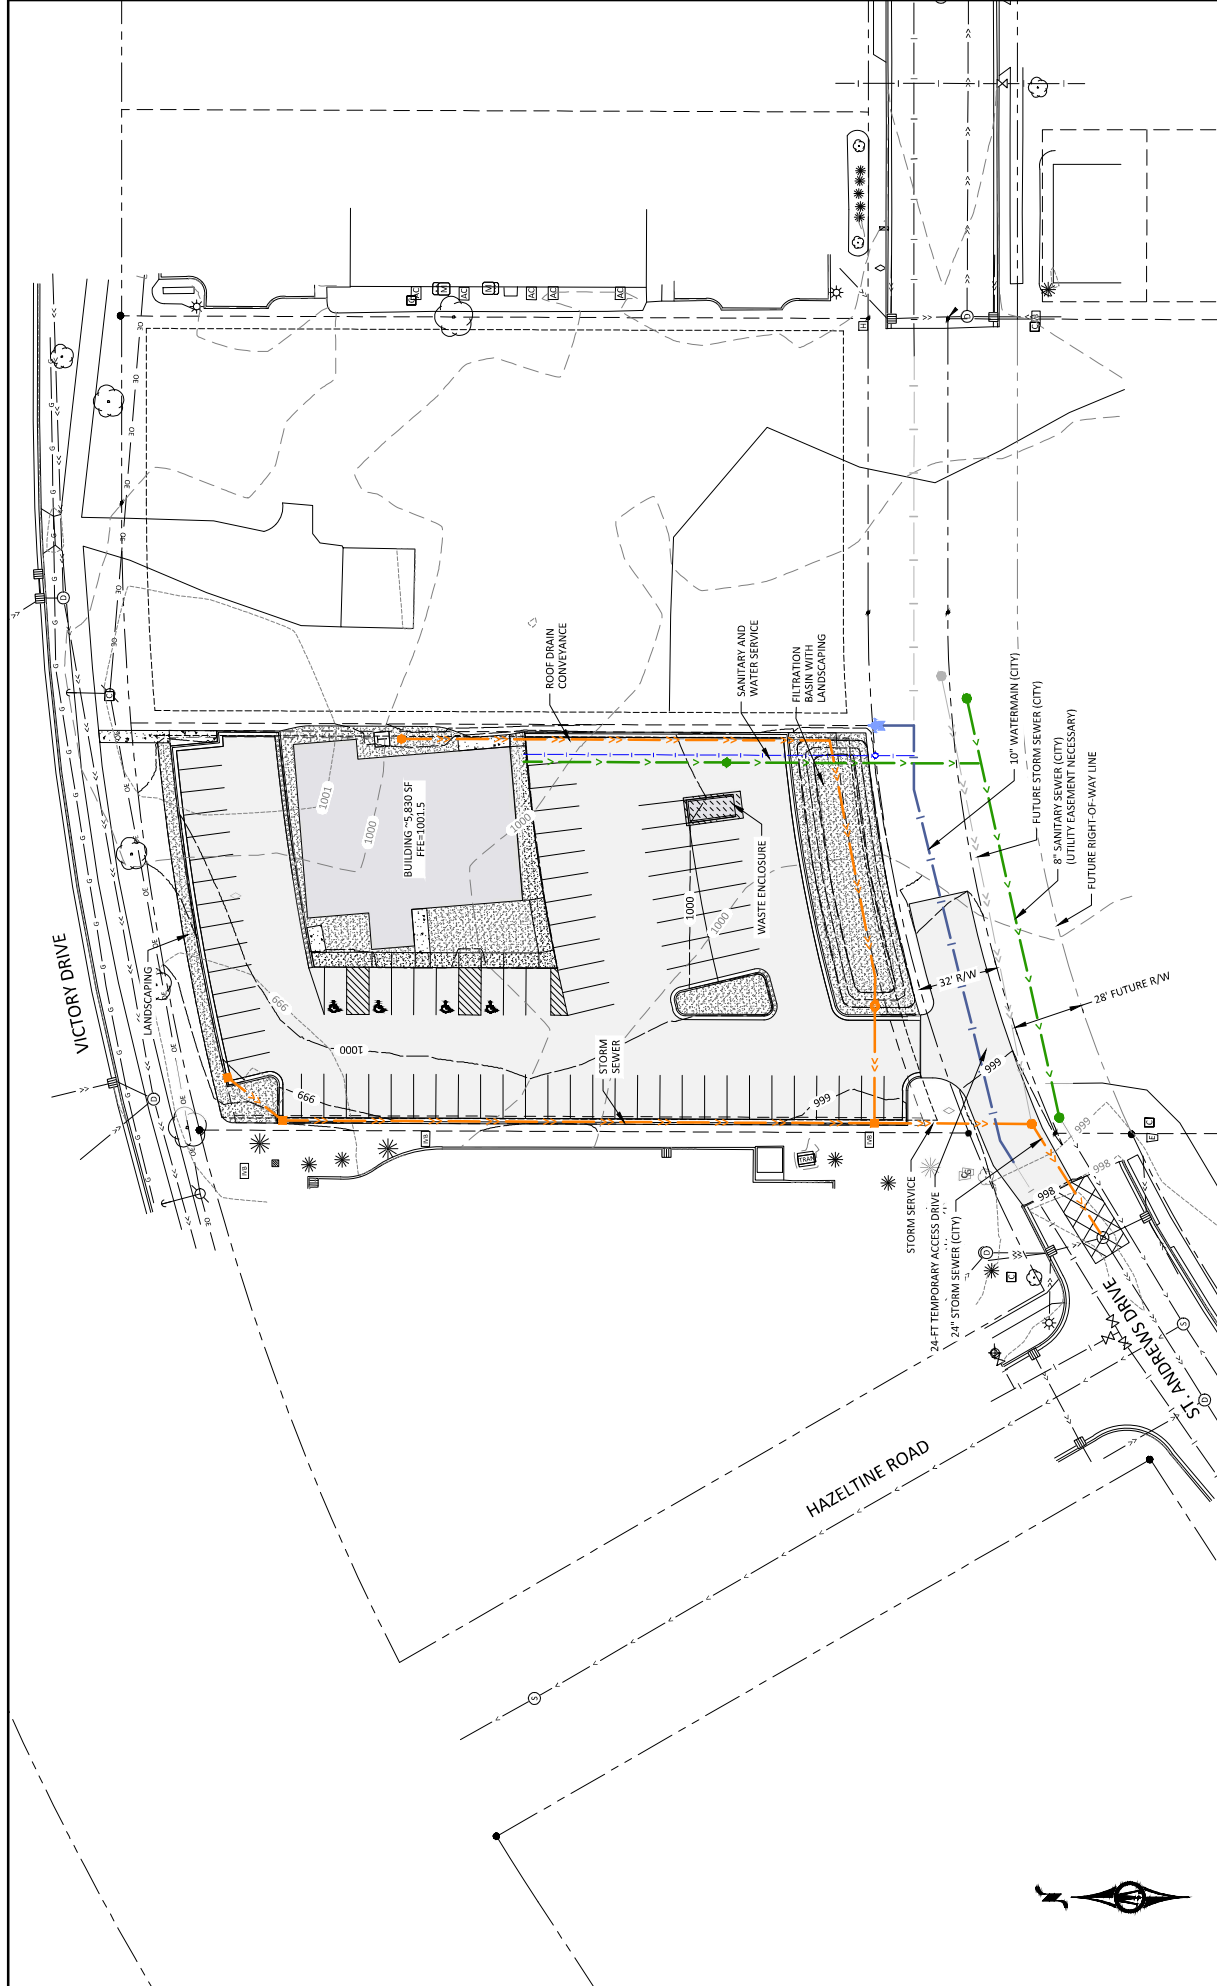

BOLTON & MENK

1560 PREMIER DRIVE
MANASSAS, VA 20108
Phone: (703) 825-4377
Email: Manassas@bolton-menk.com
www.bolton-menk.com

CONST RUC E

ALEX W. PRETZ, P.E.
000177

WEB CONSTRUCTION
LOT 1 BLOCK 1, ALEXIA SUBDIVISION
PROJECT OVERVIEW

SHEET
G1.01

1560 PREMIER DRIVE
MANASSAS, VA 20108
Phone: (703) 825-4377
Email: Manassas@bolton-menk.com
www.bolton-menk.com

SHEET
G1.01