


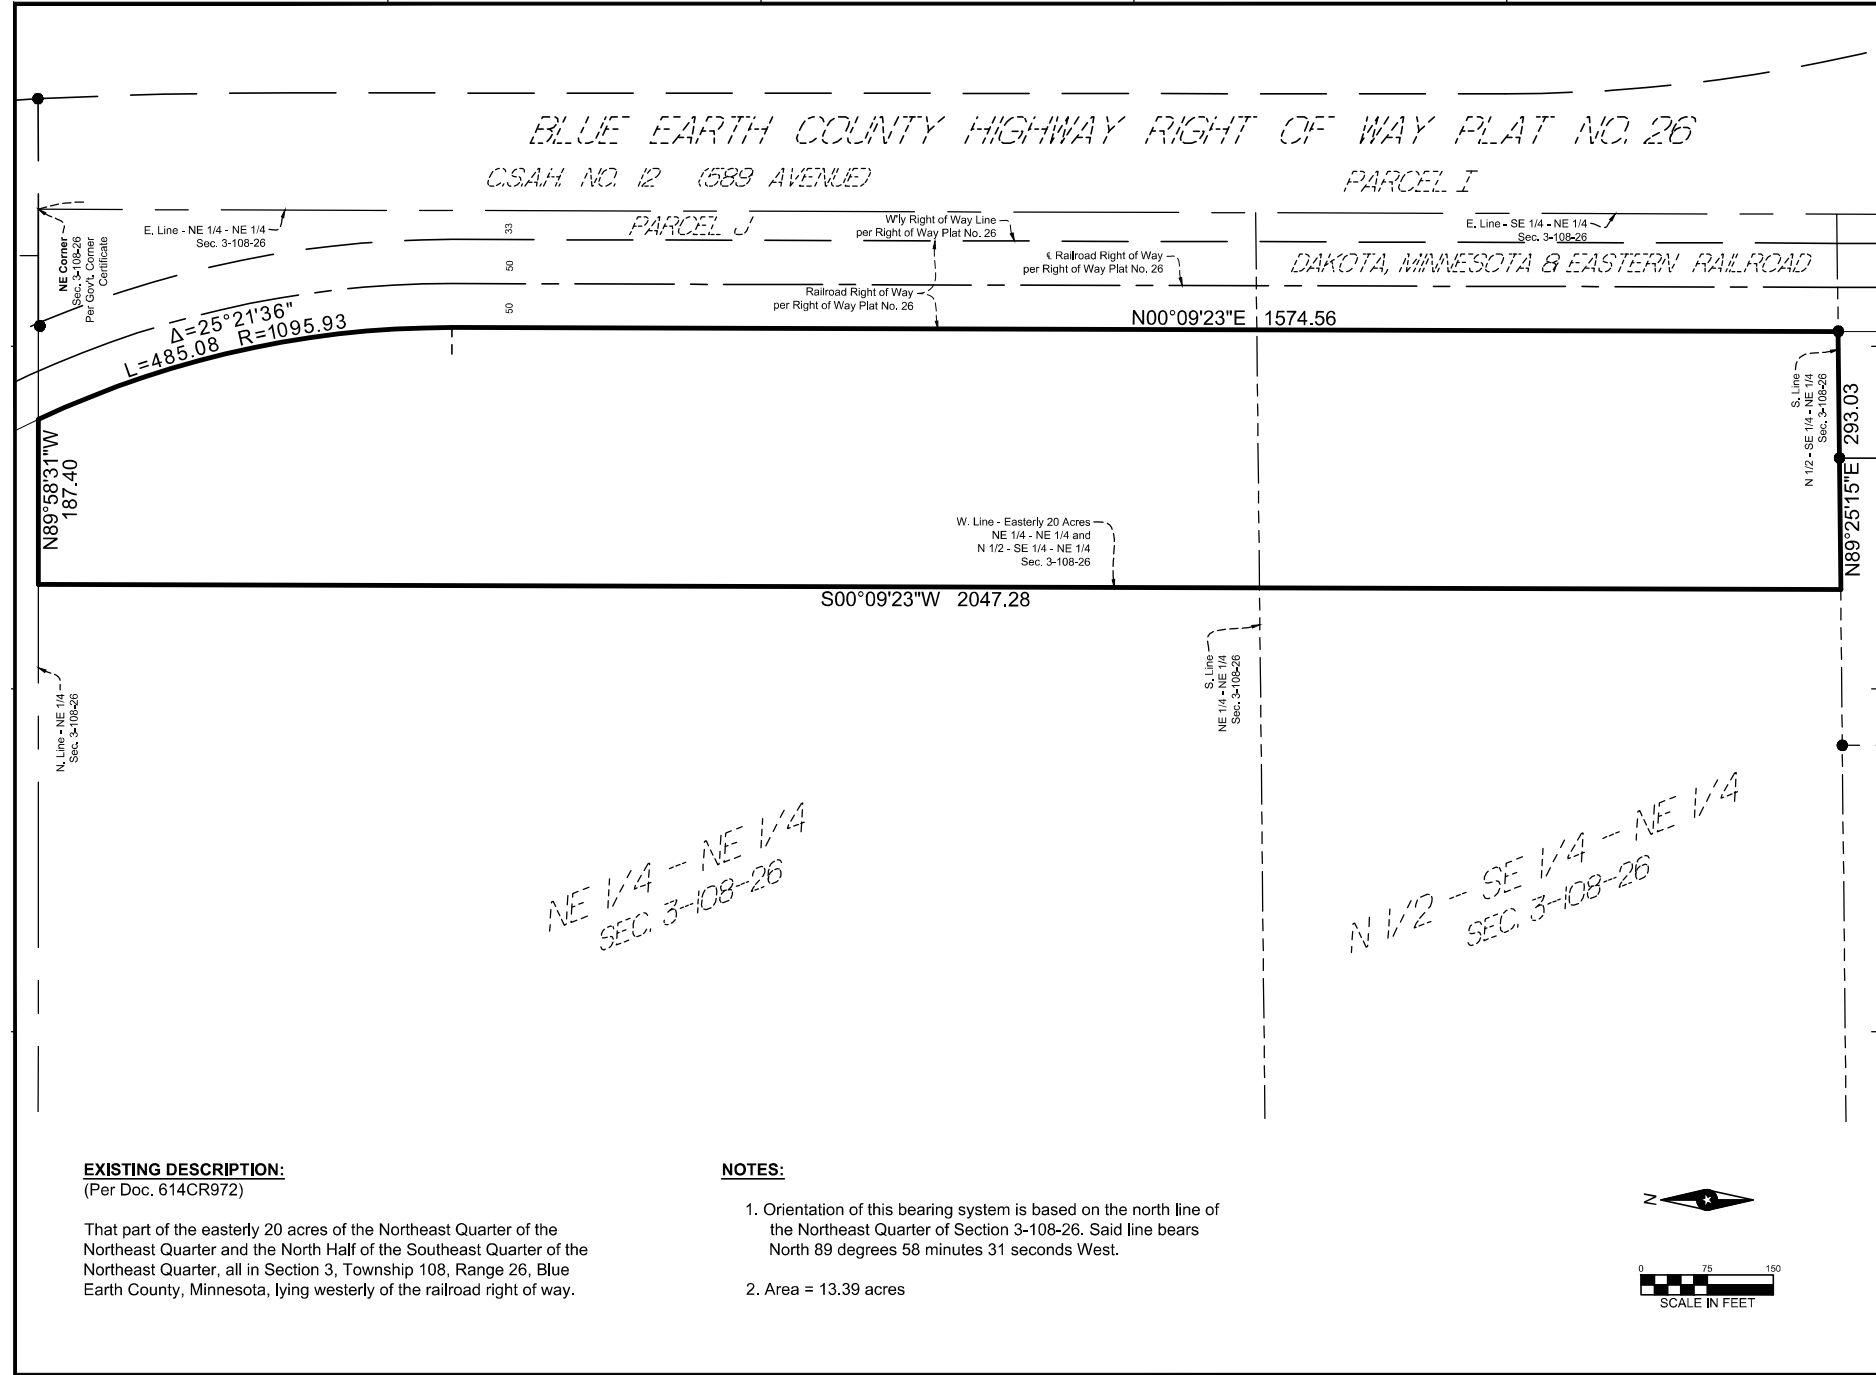

EXISTING DESCRIPTION:
(Per Doc. 614CR972)

That part of the easterly 20 acres of the Northeast Quarter of the Northeast Quarter and the North Half of the Southeast Quarter of the Northeast Quarter, all in Section 3, Township 108, Range 26, Blue Earth County, Minnesota, lying westerly of the railroad right of way.

NOTES:

1. Orientation of this bearing system is based on the north line of the Northeast Quarter of Section 3-108-26. Said line bears North 89 degrees 58 minutes 31 seconds West.
2. Area = 13.39 acres



THIS DOCUMENT IS THE PROPERTY OF I & S GROUP, INC. AND MAY NOT BE USED, COPIED OR DUPLICATED WITHOUT PRIOR WRITTEN CONSENT.
© 2024 I & S GROUP, INC.

PROJECT

THE STATION

MANKATO MINNESOTA

REVISION SCHEDULE		
DATE	DESCRIPTION	BY

PROJECT NO.	25-32735
CAD FILE NAME	32735 ANNEX
DRAWN BY	KH
DESIGNED BY	---
REVIEWED BY	REK
ORIGINAL ISSUE DATE	6/23/25
CLIENT PROJECT NO.	-

TITLE

ANNEXATION SKETCH

SHEET

1

OF 1