



TRENCH SECTION FOR NON-VEHICLE TRAFFIC LOCATIONS
SCALE: NTS

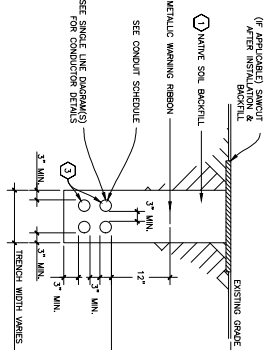

TRENCH SECTION FOR VEHICLE TRAFFIC LOCATIONS
SCALE: NTS

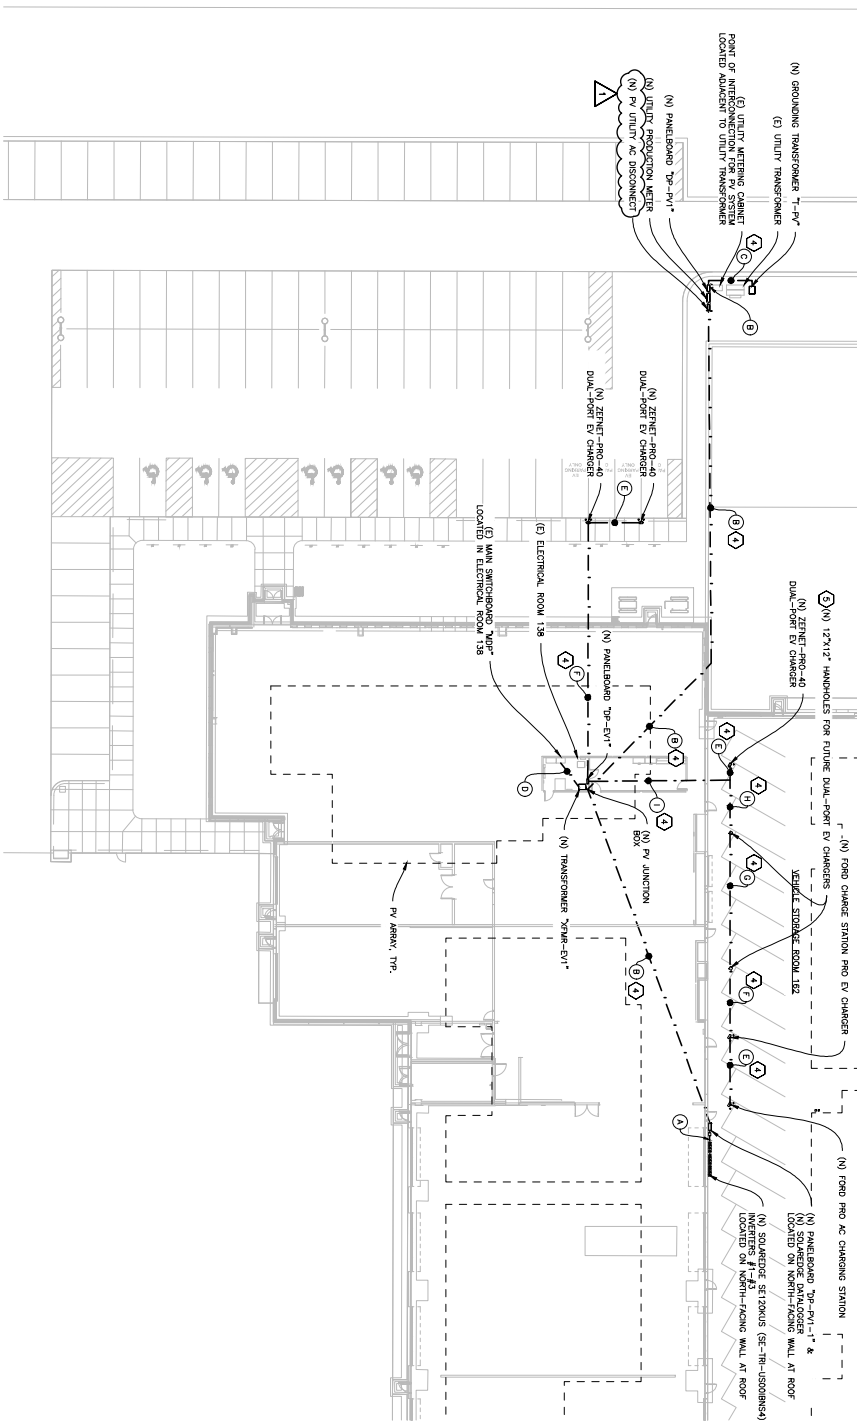

02 TRENCH AND CONDUIT ROUTE DETAIL
SEE CONDUIT SCHEDULE FOR DETAILS

GENERAL NOTES


2. CONTRACTOR TO CONSULT INSTALLATION MANUALS OF NEW EQUIPMENT FOR EXACT CONDUIT ROUTE PER CONTRACTOR.
KEYNOTES


2. CONTRACTOR TO DETERMINE DESIRED PATH FOR DC CONDUITS FOR DC EQUIPMENT #2 ON SHEET E-201.
5. TURN UP (1) EMPTY CONDUIT AT EACH HANDHOLE AND CAP FOR FUTURE USE.

CONDUIT SCHEDULE

CONDUIT	CONDUIT
A	(1) 2.00" AC POWER
B	(2) 3.00" AC POWER
C	(1) 1.25" AC POWER
D	(1) 2.00" AC POWER
E	(1) 1.00" AC POWER
F	(2) 1.00" AC POWER
G	(3) 1.00" AC POWER
H	(4) 1.00" AC POWER
I	(5) 1.00" AC POWER

NOTE: CONTRACTOR TO DETERMINE CONDUIT SIZES FOR NON-VEHICLE TRAFFIC LOCATIONS.

0'-0" 20'-0" 40'-0"
SCALE: 1" = 20'-0"

MCCALMONT Engineering
info@mccalmont.net
(408) 871-9600
1624 DELL AVENUE
CAMBRIDGE, CA 95608
www.mccalmont.net

MCKINSTRY
1600 UTICA AVE S, 9TH FLOOR,
ST. LOUIS PARK, MN 55416
P: (763) 767-0304

TRENCH AND CONDUIT ROUTE DETAIL
19505 STOLZLMAN ROAD
MANKATO TOWNSHIP, MN 56001

PROJECT NAME
BLUE EARTH COUNTY PUBLIC WORKS FACILITY
CLIENT
MCCALMONT ENGINEERING
DESIGNER
N. BAGLIETTO
DATE
03/10/2025
REVISION
E-100.500
DATE
07/28/2025
PROJECT NO.
ME-1234-02766

Professional Engineer
I hereby certify that this plan, specification, or report was prepared by me or under my direct supervision and that I am a duly Licensed Professional Engineer under the laws of the State of Minnesota.
Signature
N. Lovgren
Date
07/28/2025
License Number
34855