
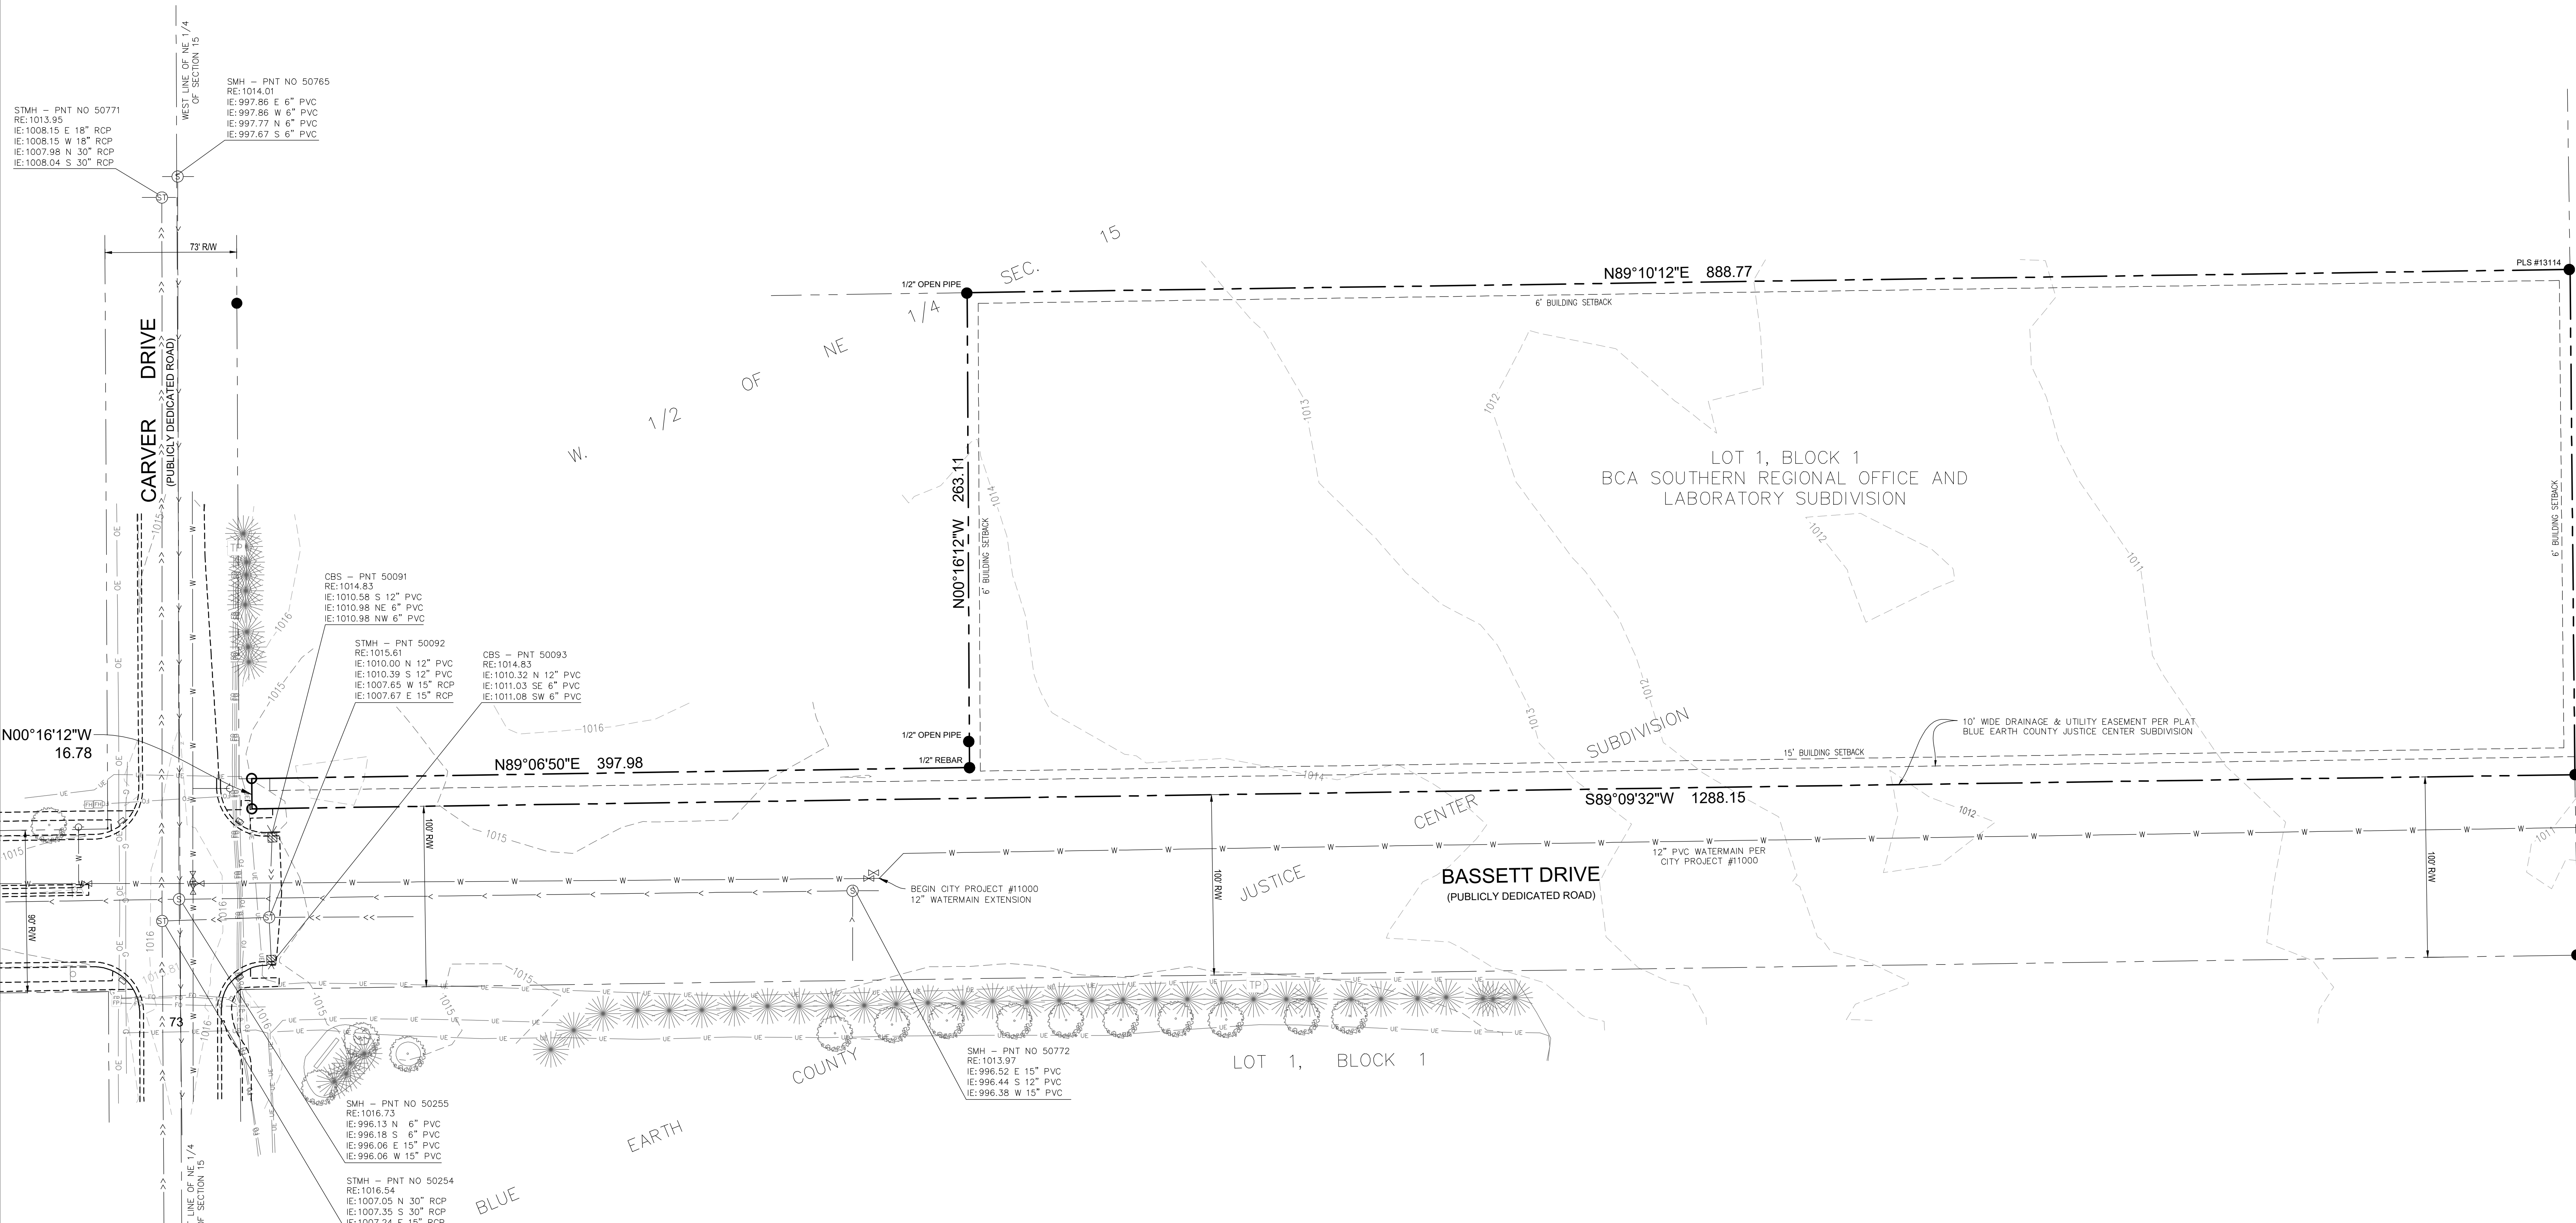


~OF~ Lot 1, Block 1 BCA Southern Regional Office and Laboratory Subdivision, Blue Earth County, Minnesota

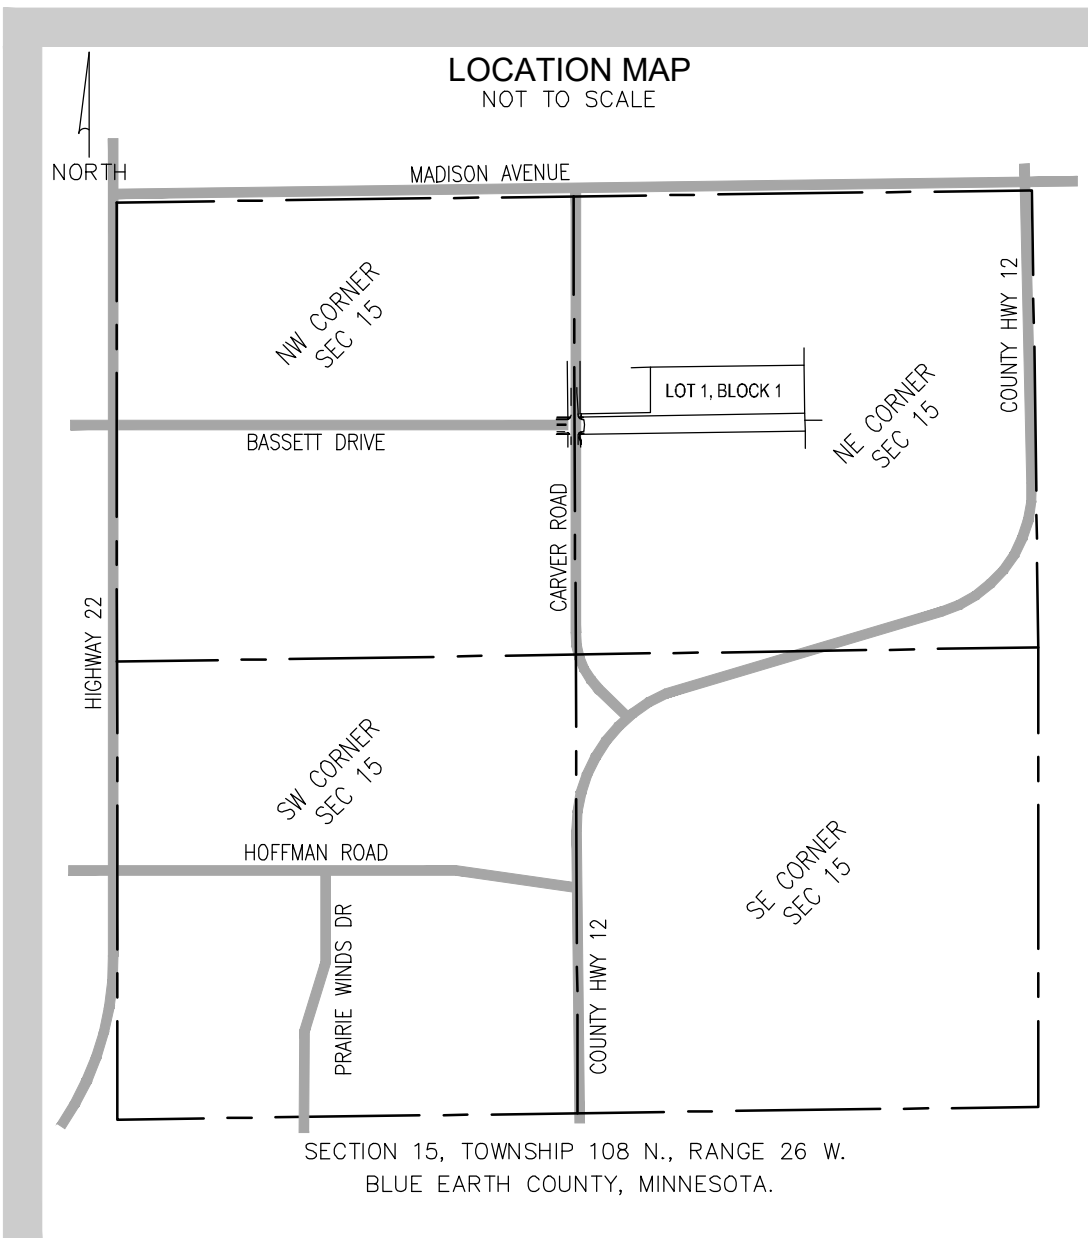

A1 PRELIMINARY PLAT
1" = 40'

EXISTING PROPERTY DESCRIPTION

Outlot A, Blue Earth County Justice Center Subdivision, according to the recorded plat thereof, Blue Earth County, Minnesota.

PROPOSED PROPERTY DESCRIPTION

Lot 1, Block 1, BCA Southern Regional Office and Laboratory Subdivision,
Blue Earth County, Minnesota

AREAS

Existing Areas


Outlot A	255,870 square feet, more or less, or 5.874 acres, more or less
Total	255,870 square feet, more or less, or 5.874 acres, more or less

Proposed Areas

Lot 1, Block 1	255,870 square feet, more or less, or 5.874 acres, more or less
Total	255,870 square feet, more or less, or 5.874 acres, more or less



730 Second Avenue South, Suite 1300
Minneapolis, MN 55402-2455
Tel: 612.338.8741

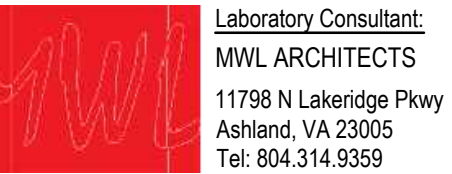

KEY PLAN

REVISIONS[illegible]FILE LOG

ACTIVITY	BY
Manager	M/W
Design	E/J
Draw	E/J
Check	S/M

STAMP

Project No. 023-10680-000 / LAD240017
MAY 27, 2025

PRELIMINARY PLAT



Know what's below.
Call before you dig.

