
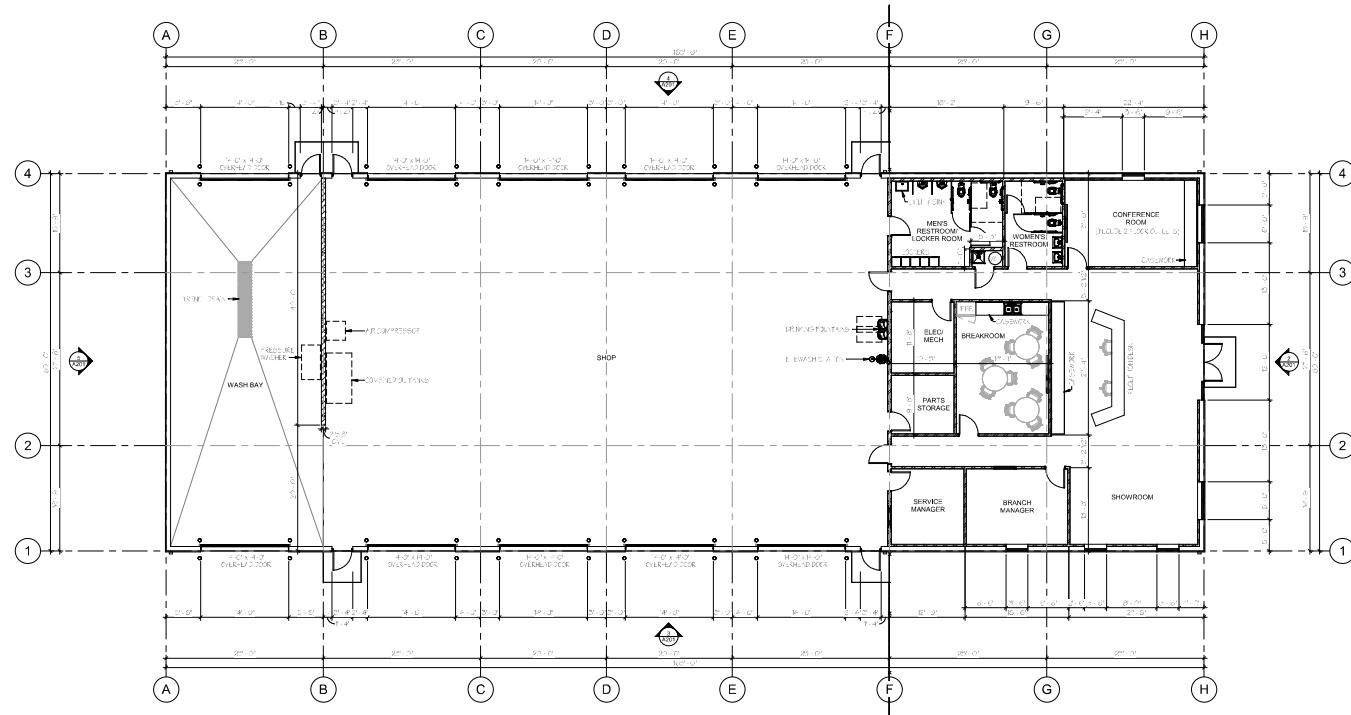
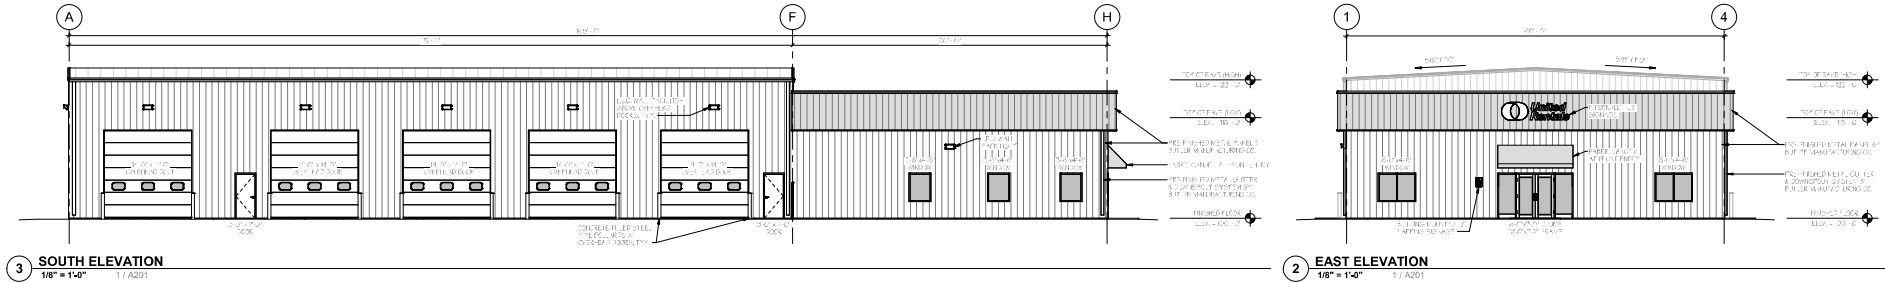


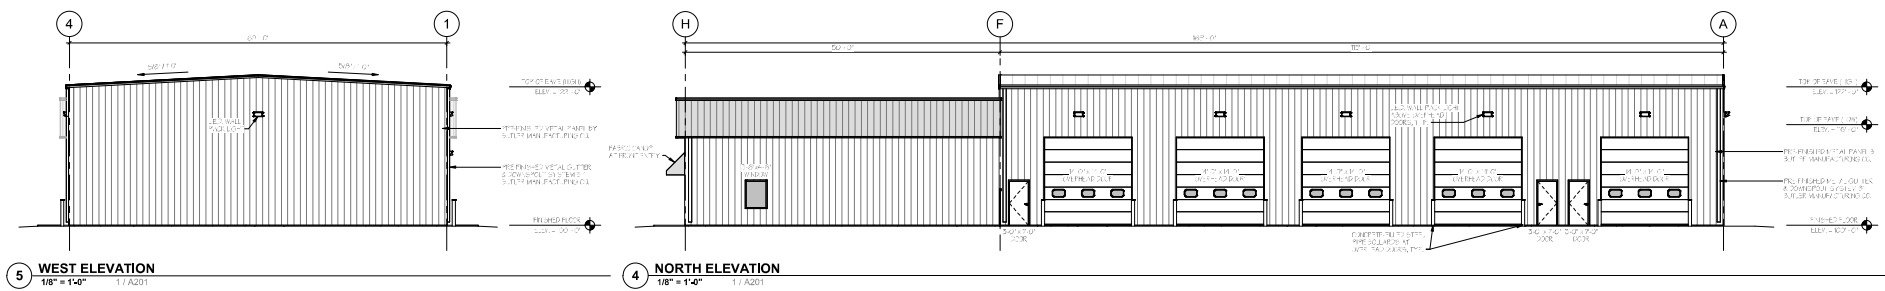

BUILDING INFORMATION	
BUILDING CONSTRUCTION:	PRE-ENGINEERED METAL BUILDING BY BUTLER MANUFACTURING COMPANY
BUILDING EXTERIOR FINISH:	PRE-FINISHED METAL PANEL, HORIZONTAL PANEL, COLOR: COOL ISLAND WHITE, ACCENT PANEL COLOR: COOL MAJESTIC BLUE
BUILDING HEIGHT:	ALL DIMENSIONS IN FEET
NO. OF BAYS:	NO REQUIREMENT PER CITY OF MANKATO APPROX. 24' 4" TO PEAK OF HIGH ROOF

RCH COMPANIES
MANUFACTURING & CONSTRUCTION
2416 VOLK AVE. MANKATO, MN 56001

CONDITIONAL USE PERMIT SET FOR CITY

WESTMAN PROPERTY

UNITED RENTALS FACILITY

A201

1/8" = 1'-0"

06.08.23