
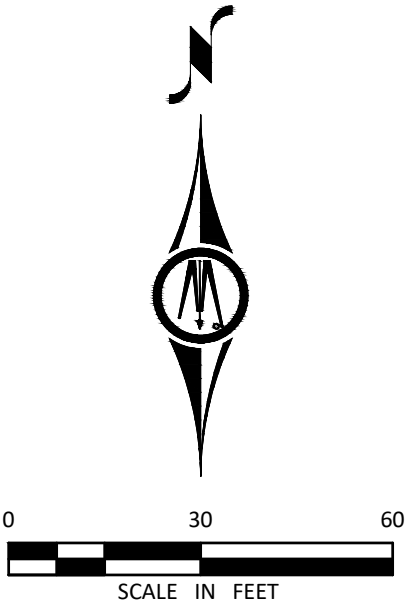


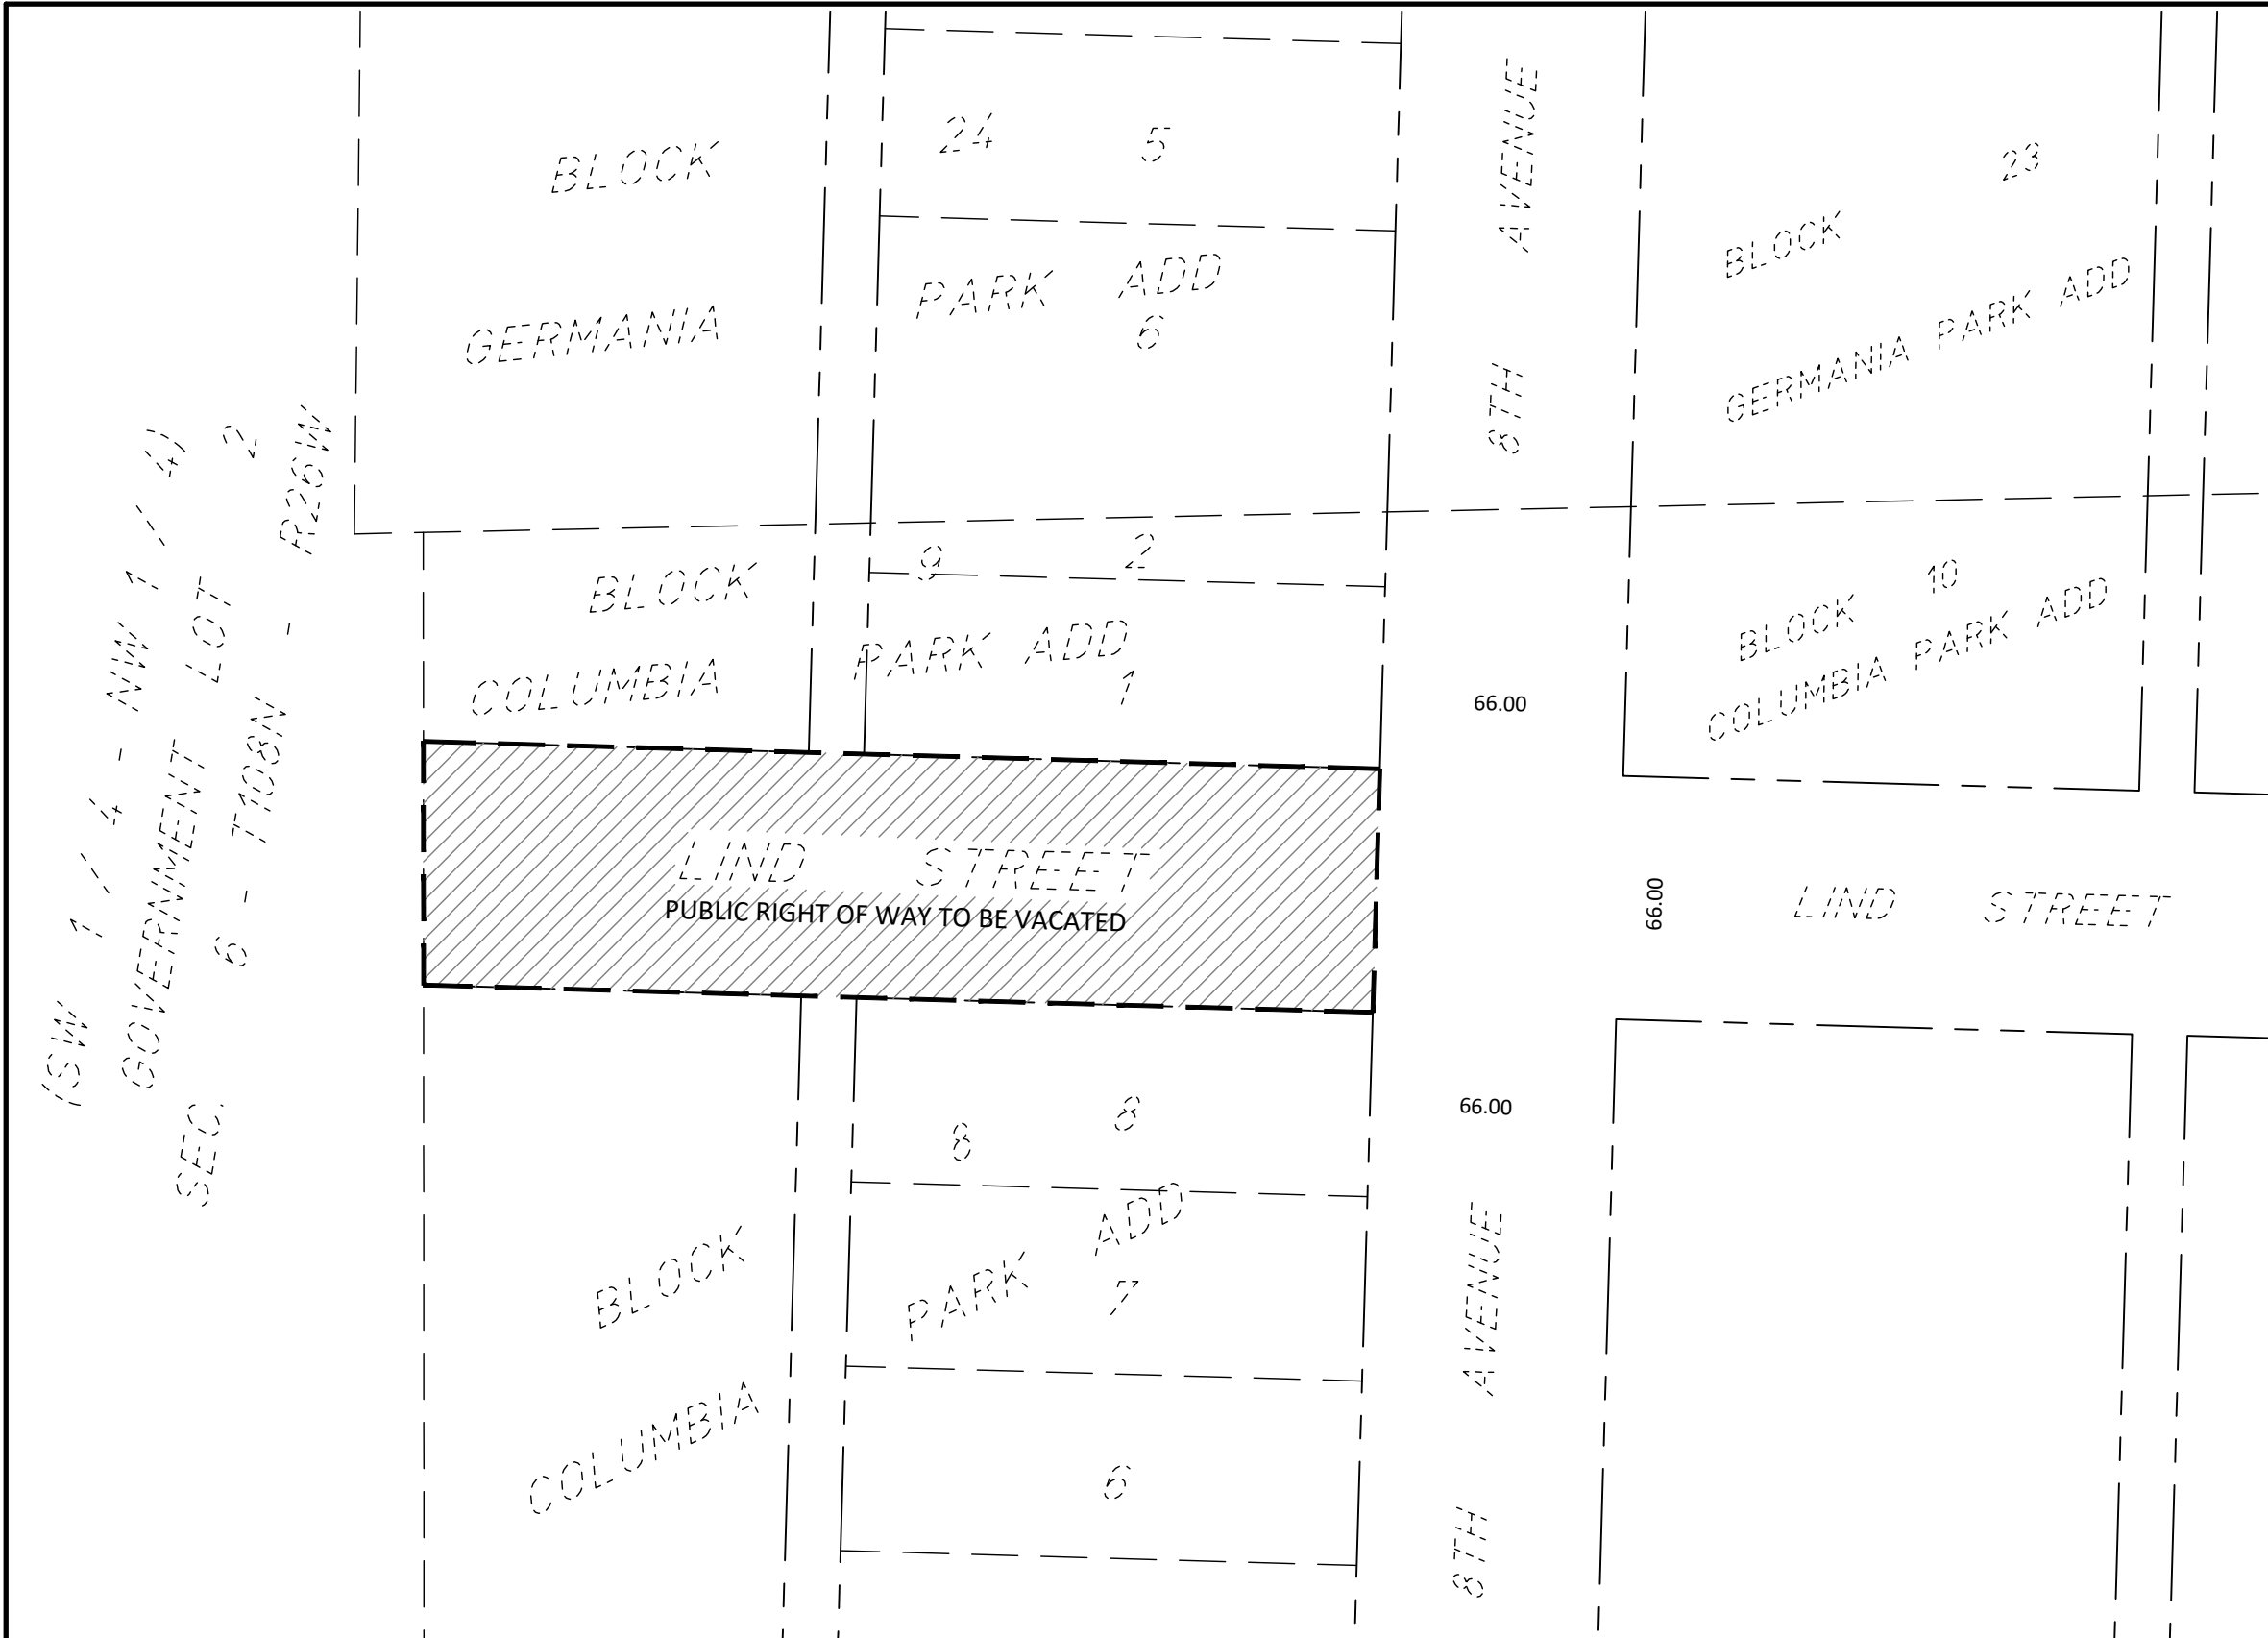

PUBLIC RIGHT OF WAY VACATION

All that part of Lind Street located west of Eighth Avenue and between Block 8 & 9, Columbia Park Park Addition, according to the plat thereof on file and of record with the Blue Earth County Recorder.

SURVEYOR'S CERTIFICATION

I hereby certify that this survey, plan, or report was prepared by me or under my direct supervision and that I am a duly Licensed Land Surveyor under the laws of the State of Minnesota.

Michael M. Eichers

Michael M. Eichers
License Number 46564

01/27/2026
Date

**VACATION OF PUBLIC RIGHT OF WAY DRAWING
MANKATO, MINNESOTA**



**BOLTON
& MENK**

1960 PREMIER DRIVE
MANKATO, MN 56001
(507) 625-4171

LIND STREET LOCATED BETWEEN BLOCK 8 & 9,
COLUMBIA PARK ADDITION

FOR: PENTAGON ACQUISITIONS, LLC
QUARRY VIEW I, LLC