


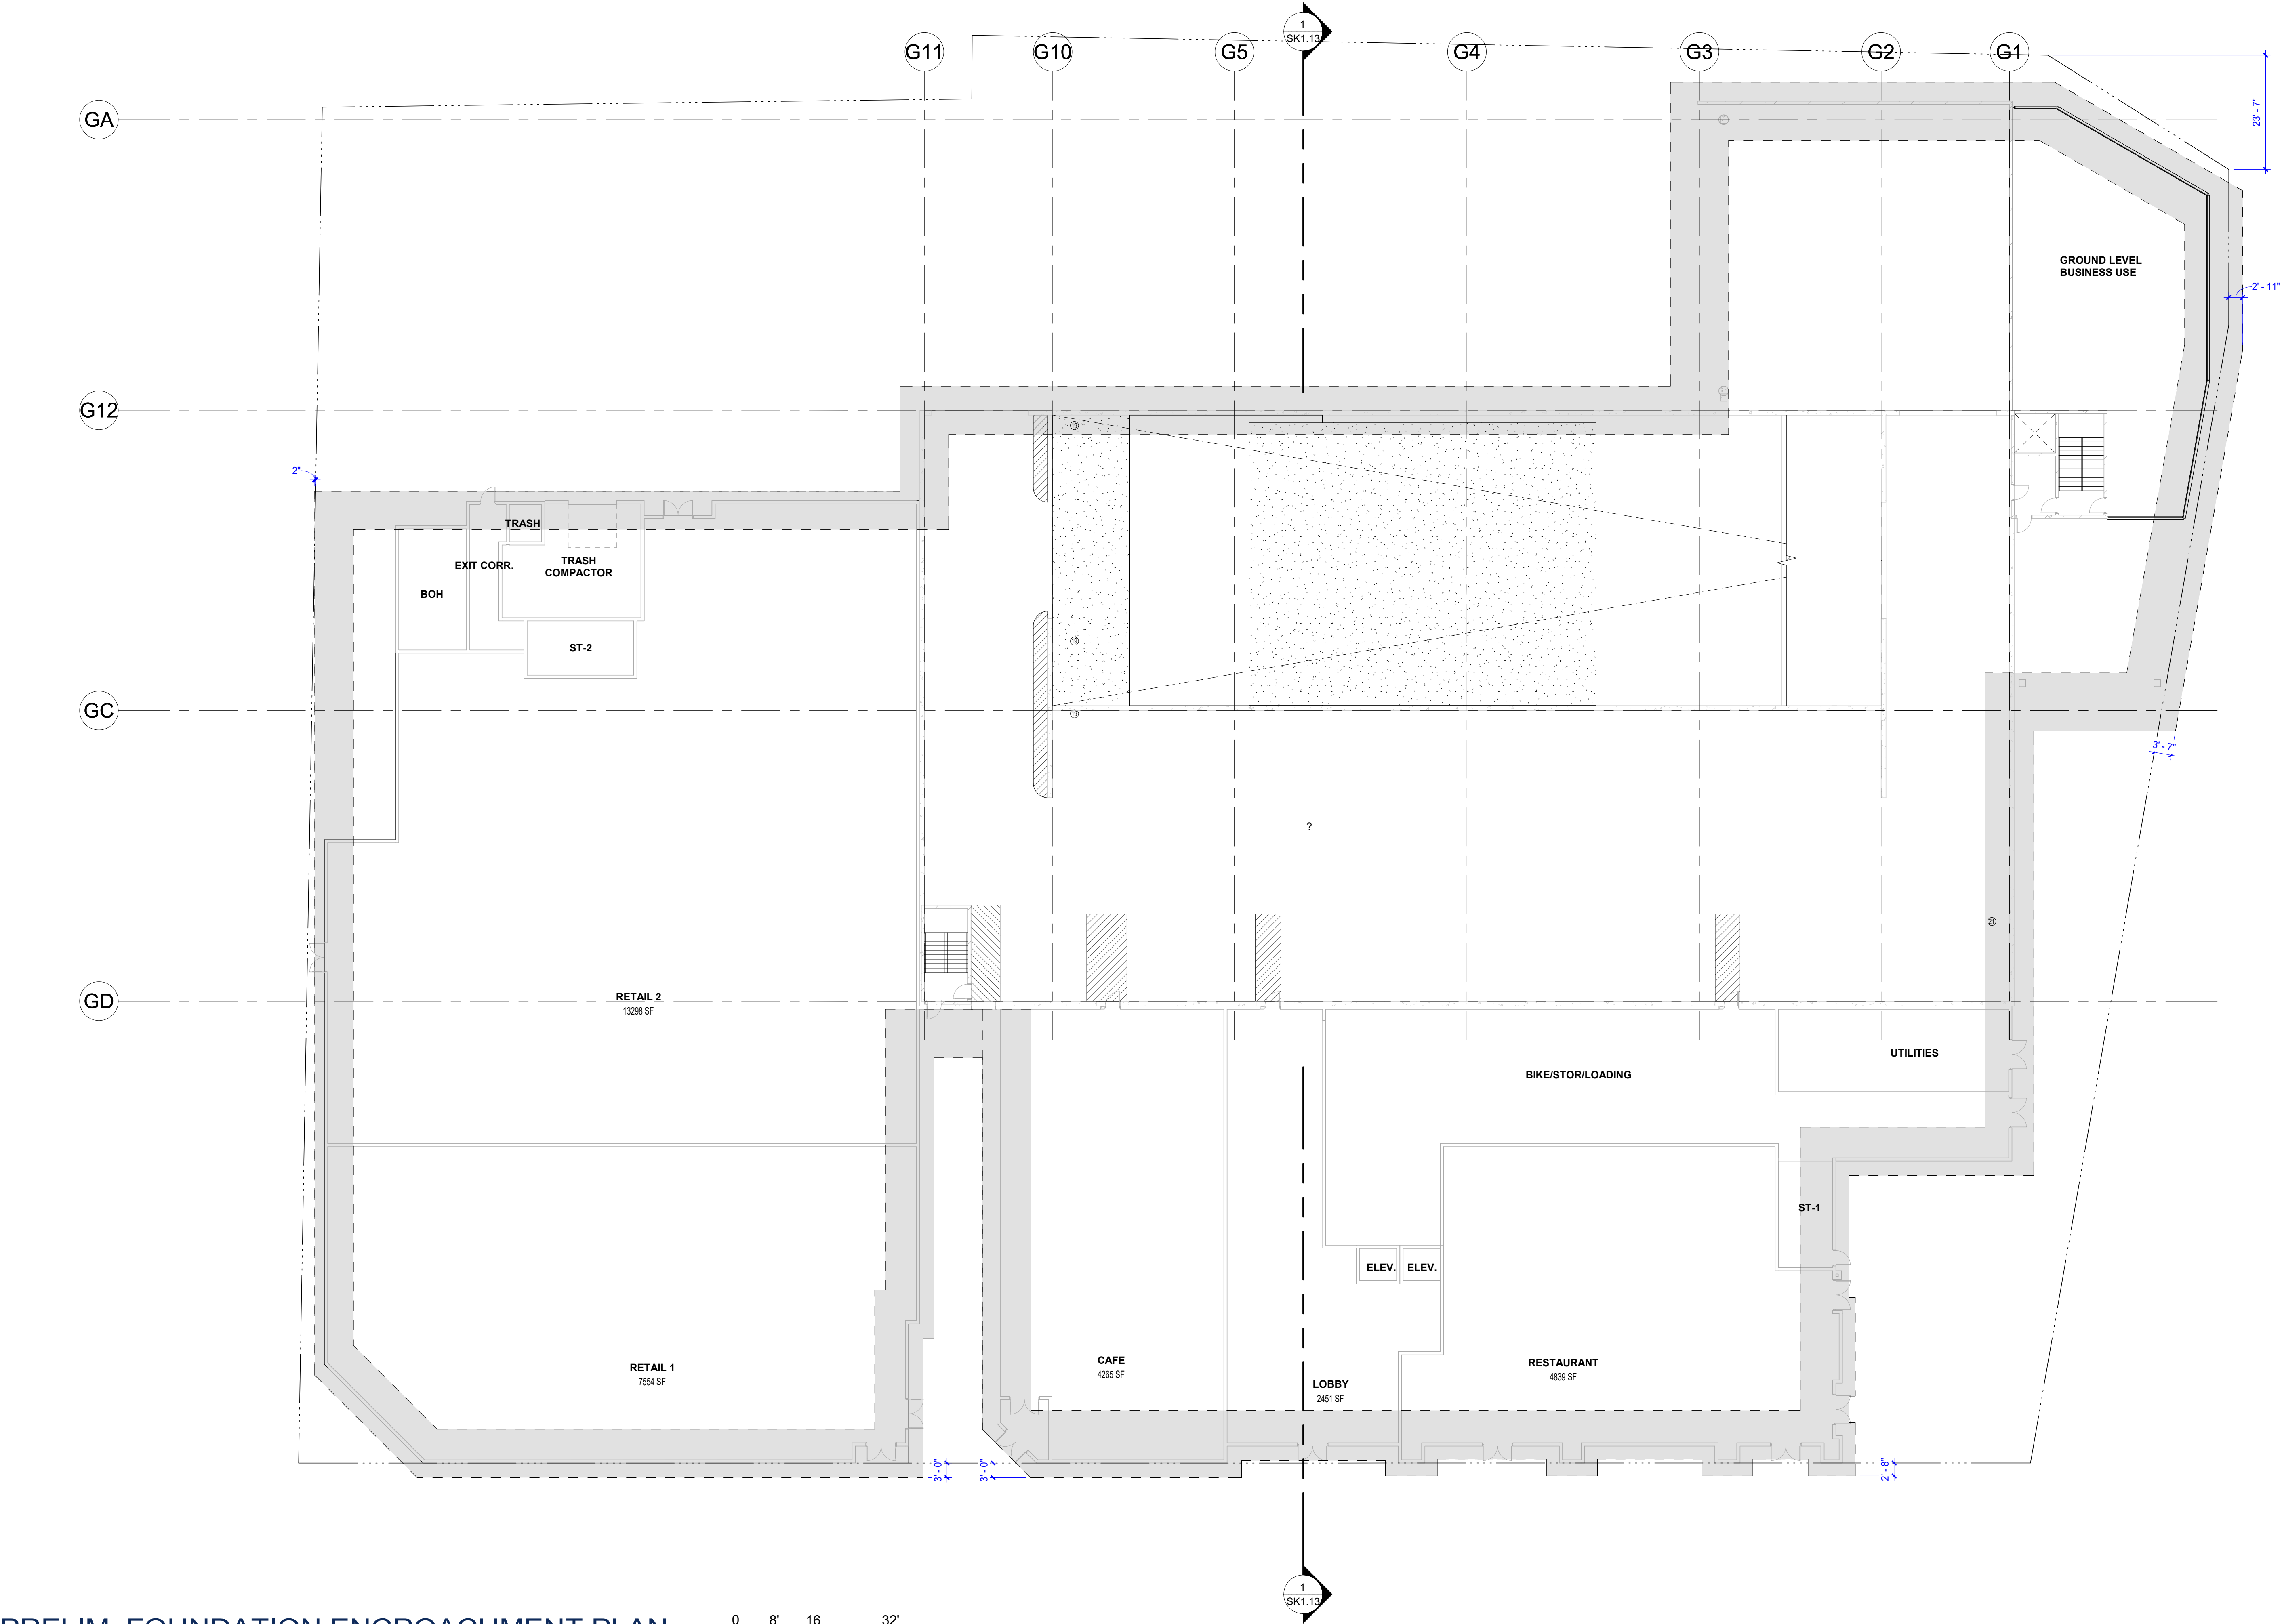

PRELIM. FOUNDATION ENCROACHMENT PLAN



Architecture + Engineering + Environmental + Planning

S. FRONT STREET MIXED USE REDEVELOPMENT  
MANKATO, MINNESOTA - 03/20/2026  
ISG PROJECT NO. 26-33587

