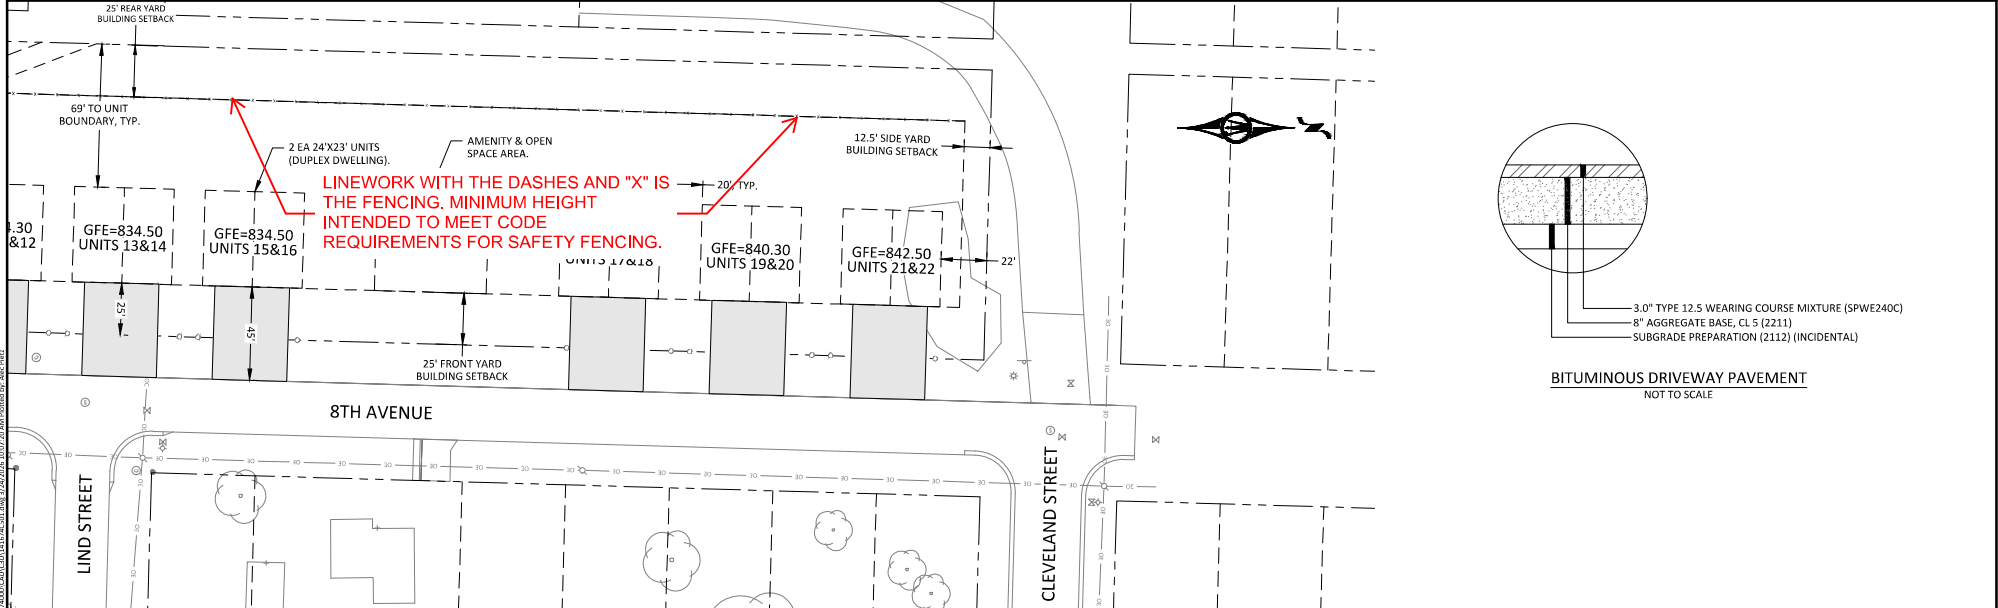
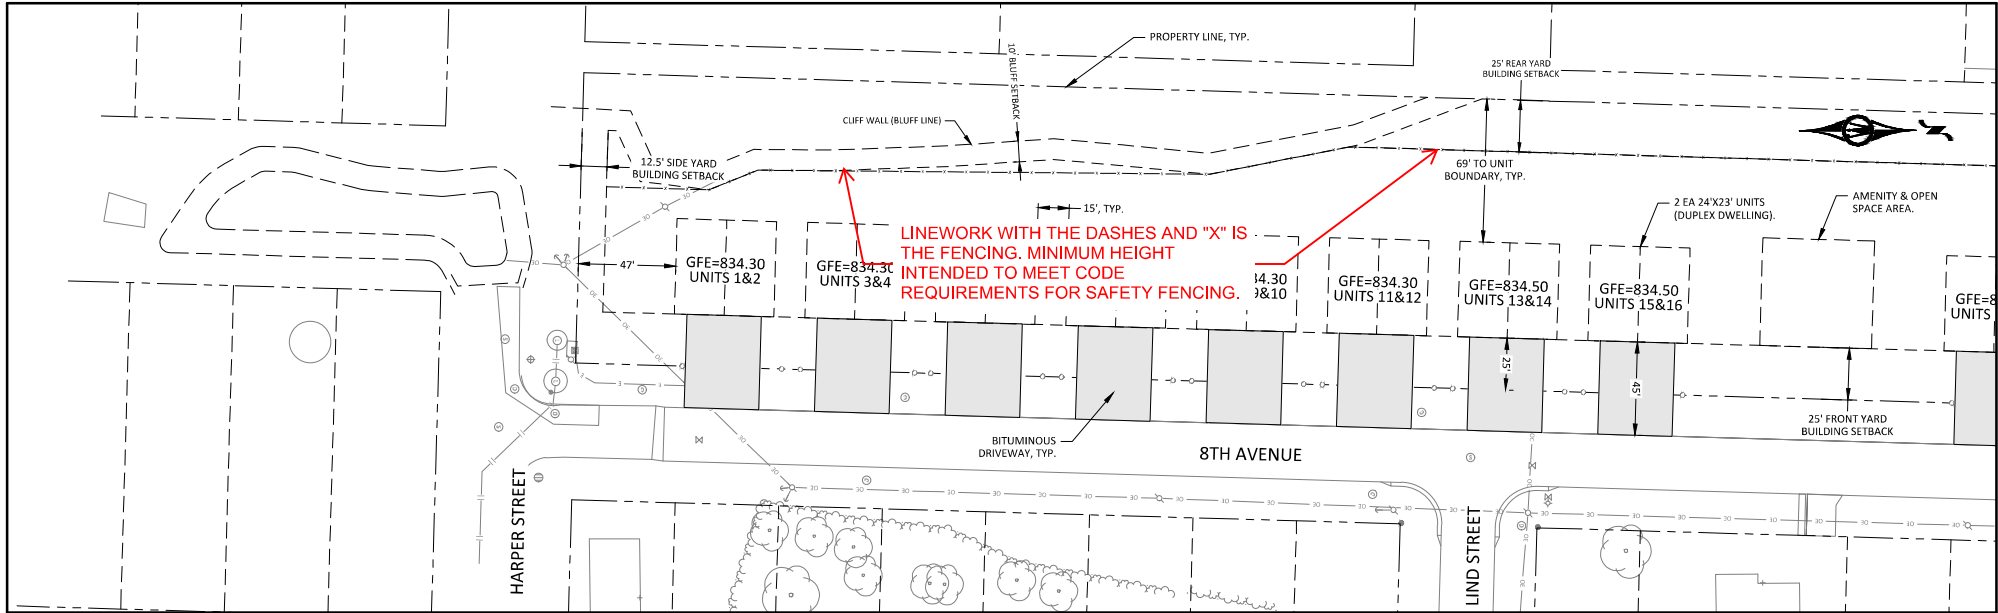


©Bolton & Menk, Inc. 2024. All Rights Reserved. 11/10/2024 11:53:11 AM 25X1416174 1/24/2024 10:07:00 AM Printed by: Alex Hays

INTERIM CERTIFICATE OF CONSTRUCTION REPORT WAS PREPARED BY ME OR UNDER MY DIRECT SUPERVISION. I AM A LICENSED PROFESSIONAL ENGINEER IN THE STATE OF MINNESOTA.

CONSTRUCTION

ALEC W. PIETZ, P.E.
LIC. NO. 59817

DATE: MM/DD/YYYY

BOLTON & MENK

1960 PREMIER DRIVE
MINNETONKA, MN 55001
Phone: (507) 625-4171
Email: Minnetonka@bolton-menk.com
www.bolton-menk.com

REVISION	CEW	DATE	DESCRIPTION
DESIGN	CEW		
CHECKED	AWP		
CERTIFIED NO.	25X1416174		

COLDWELL BANKER COMMERCIAL FISHER GROUP

QUARRY VIEW PUD

SITE PLAN

SHEET

C5.01