



© 2025 WIDSETH SMITH NOTLING & ASSOCIATES, INC. SHEET 22324 1/27/2026 9:15:32 AM

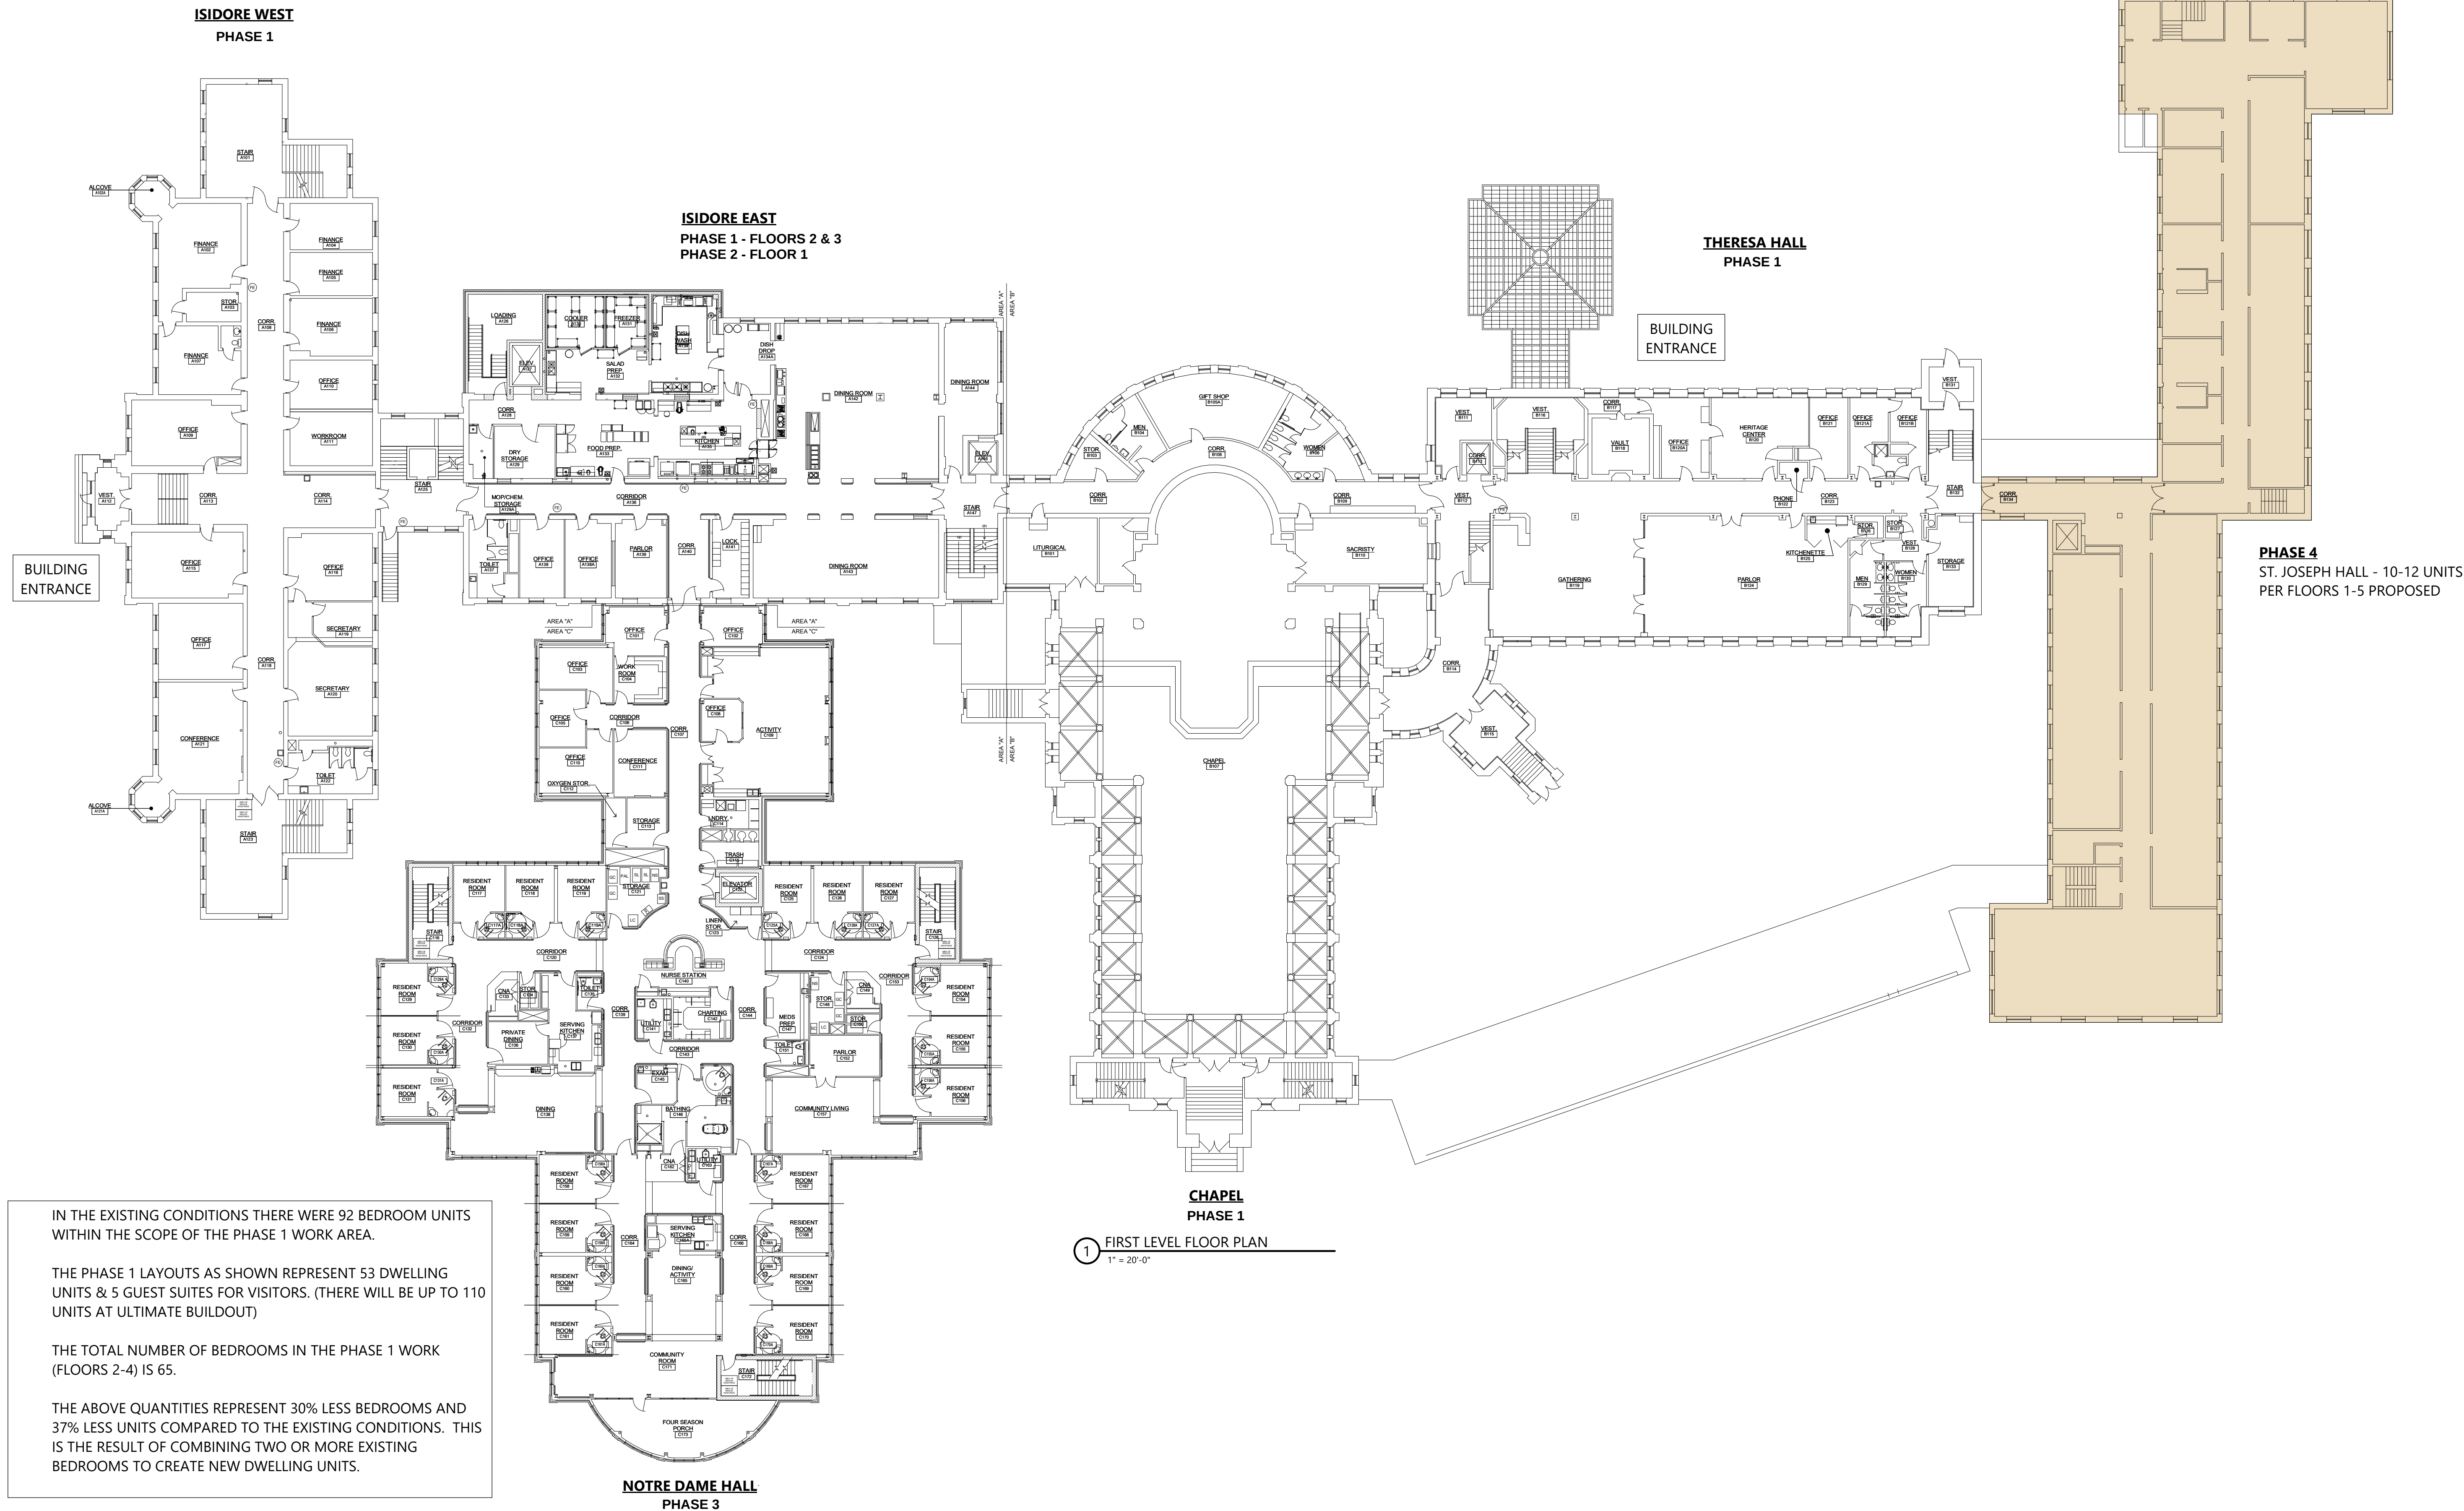

© 2025 WIDSETH SMITH NOTLING & ASSOCIATES, INC. SHEET 23-34 1/27/2026 9:15:35 AM

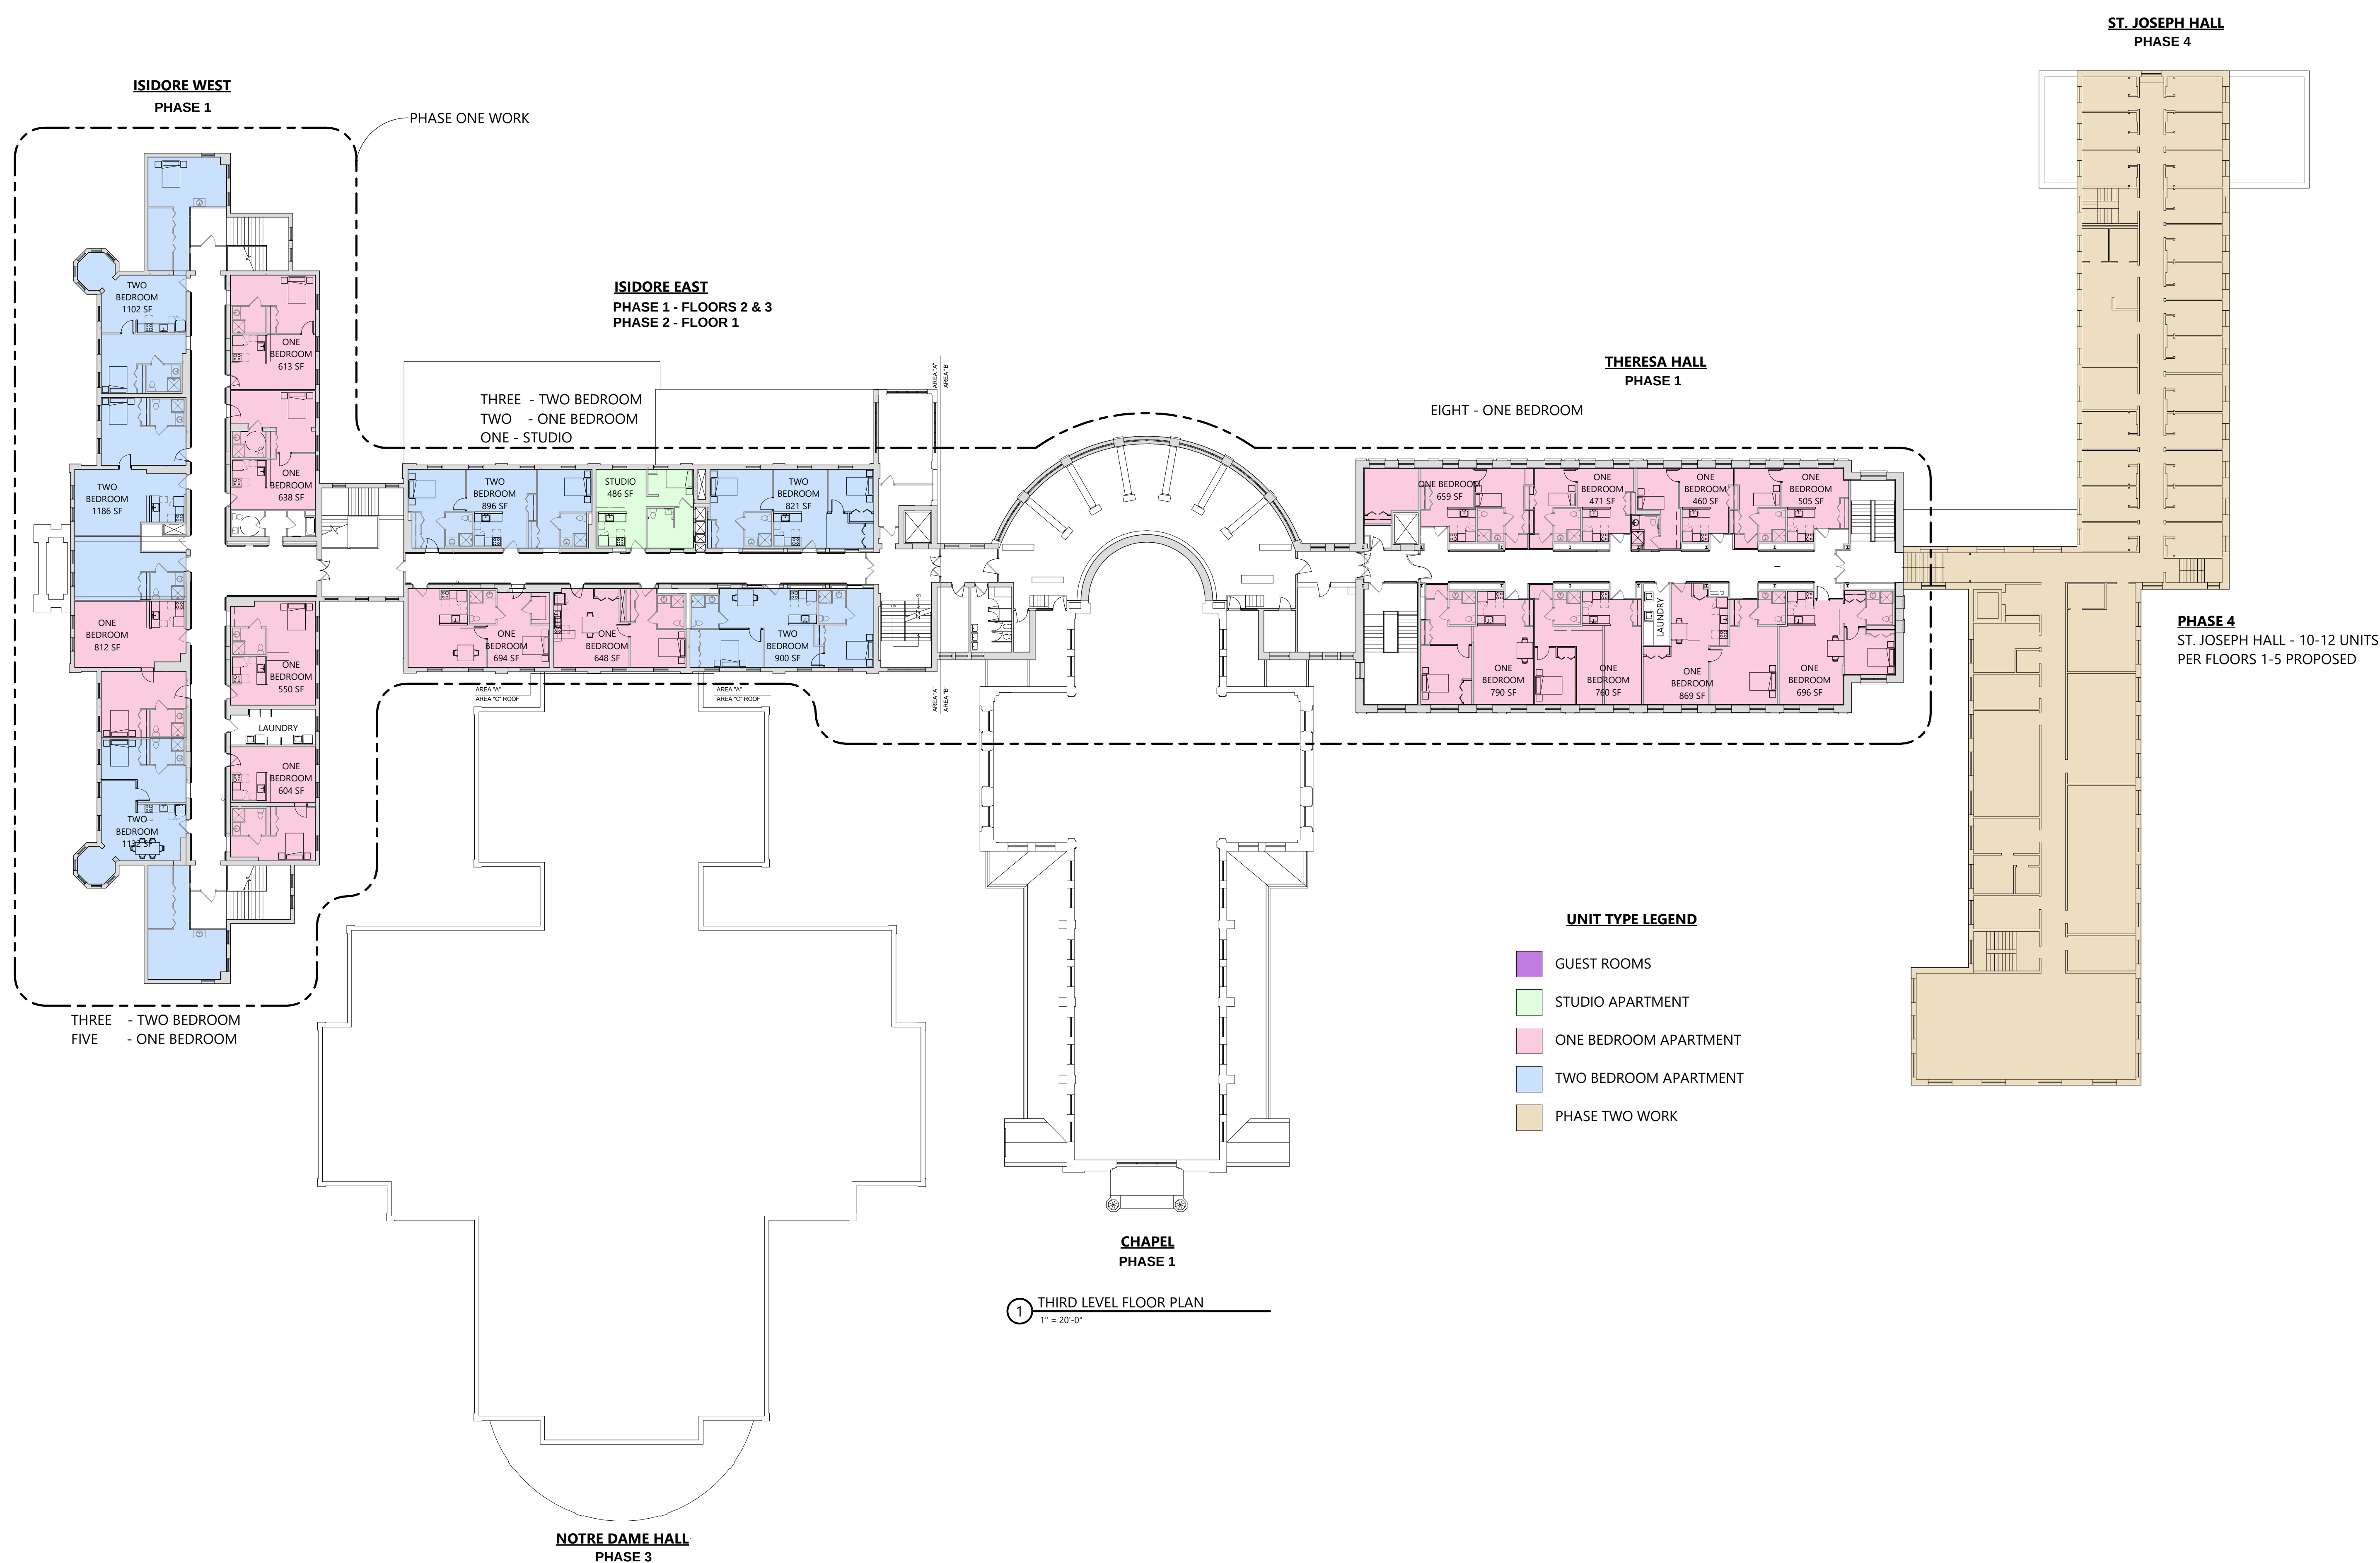

1 THIRD LEVEL FLOOR PLAN
1" = 20'-0"

UNIT TYPE LEGEND

- GUEST ROOMS
- STUDIO APARTMENT
- ONE BEDROOM APARTMENT
- TWO BEDROOM APARTMENT
- PHASE TWO WORK



© 2025 WIDSETH SMITH NOTLING & ASSOCIATES, INC. - SHEET 23234 - 1/27/2026 9:15:35 AM

ISIDORE WEST
PHASE 1

ISIDORE EAST
PHASE 1 - FLOORS 2 & 3
PHASE 2 - FLOOR 1

THERESA HALL
PHASE 1

ST. JOSEPH HALL
PHASE 4

PHASE 4
ST. JOSEPH HALL - 10-12 UNITS
PER FLOORS 1-5 PROPOSED

CHAPEL
PHASE 1

1 FOURTH LEVEL FLOOR PLAN
1" = 20'-0"

UNIT TYPE LEGEND

- GUEST ROOMS
- STUDIO APARTMENT
- ONE BEDROOM APARTMENT
- TWO BEDROOM APARTMENT
- PHASE TWO WORK

