


© 2025 WIDSETH SMITH NOTLING & ASSOCIATES, INC. SHEET 22324 1/27/2026 9:15:36 AM

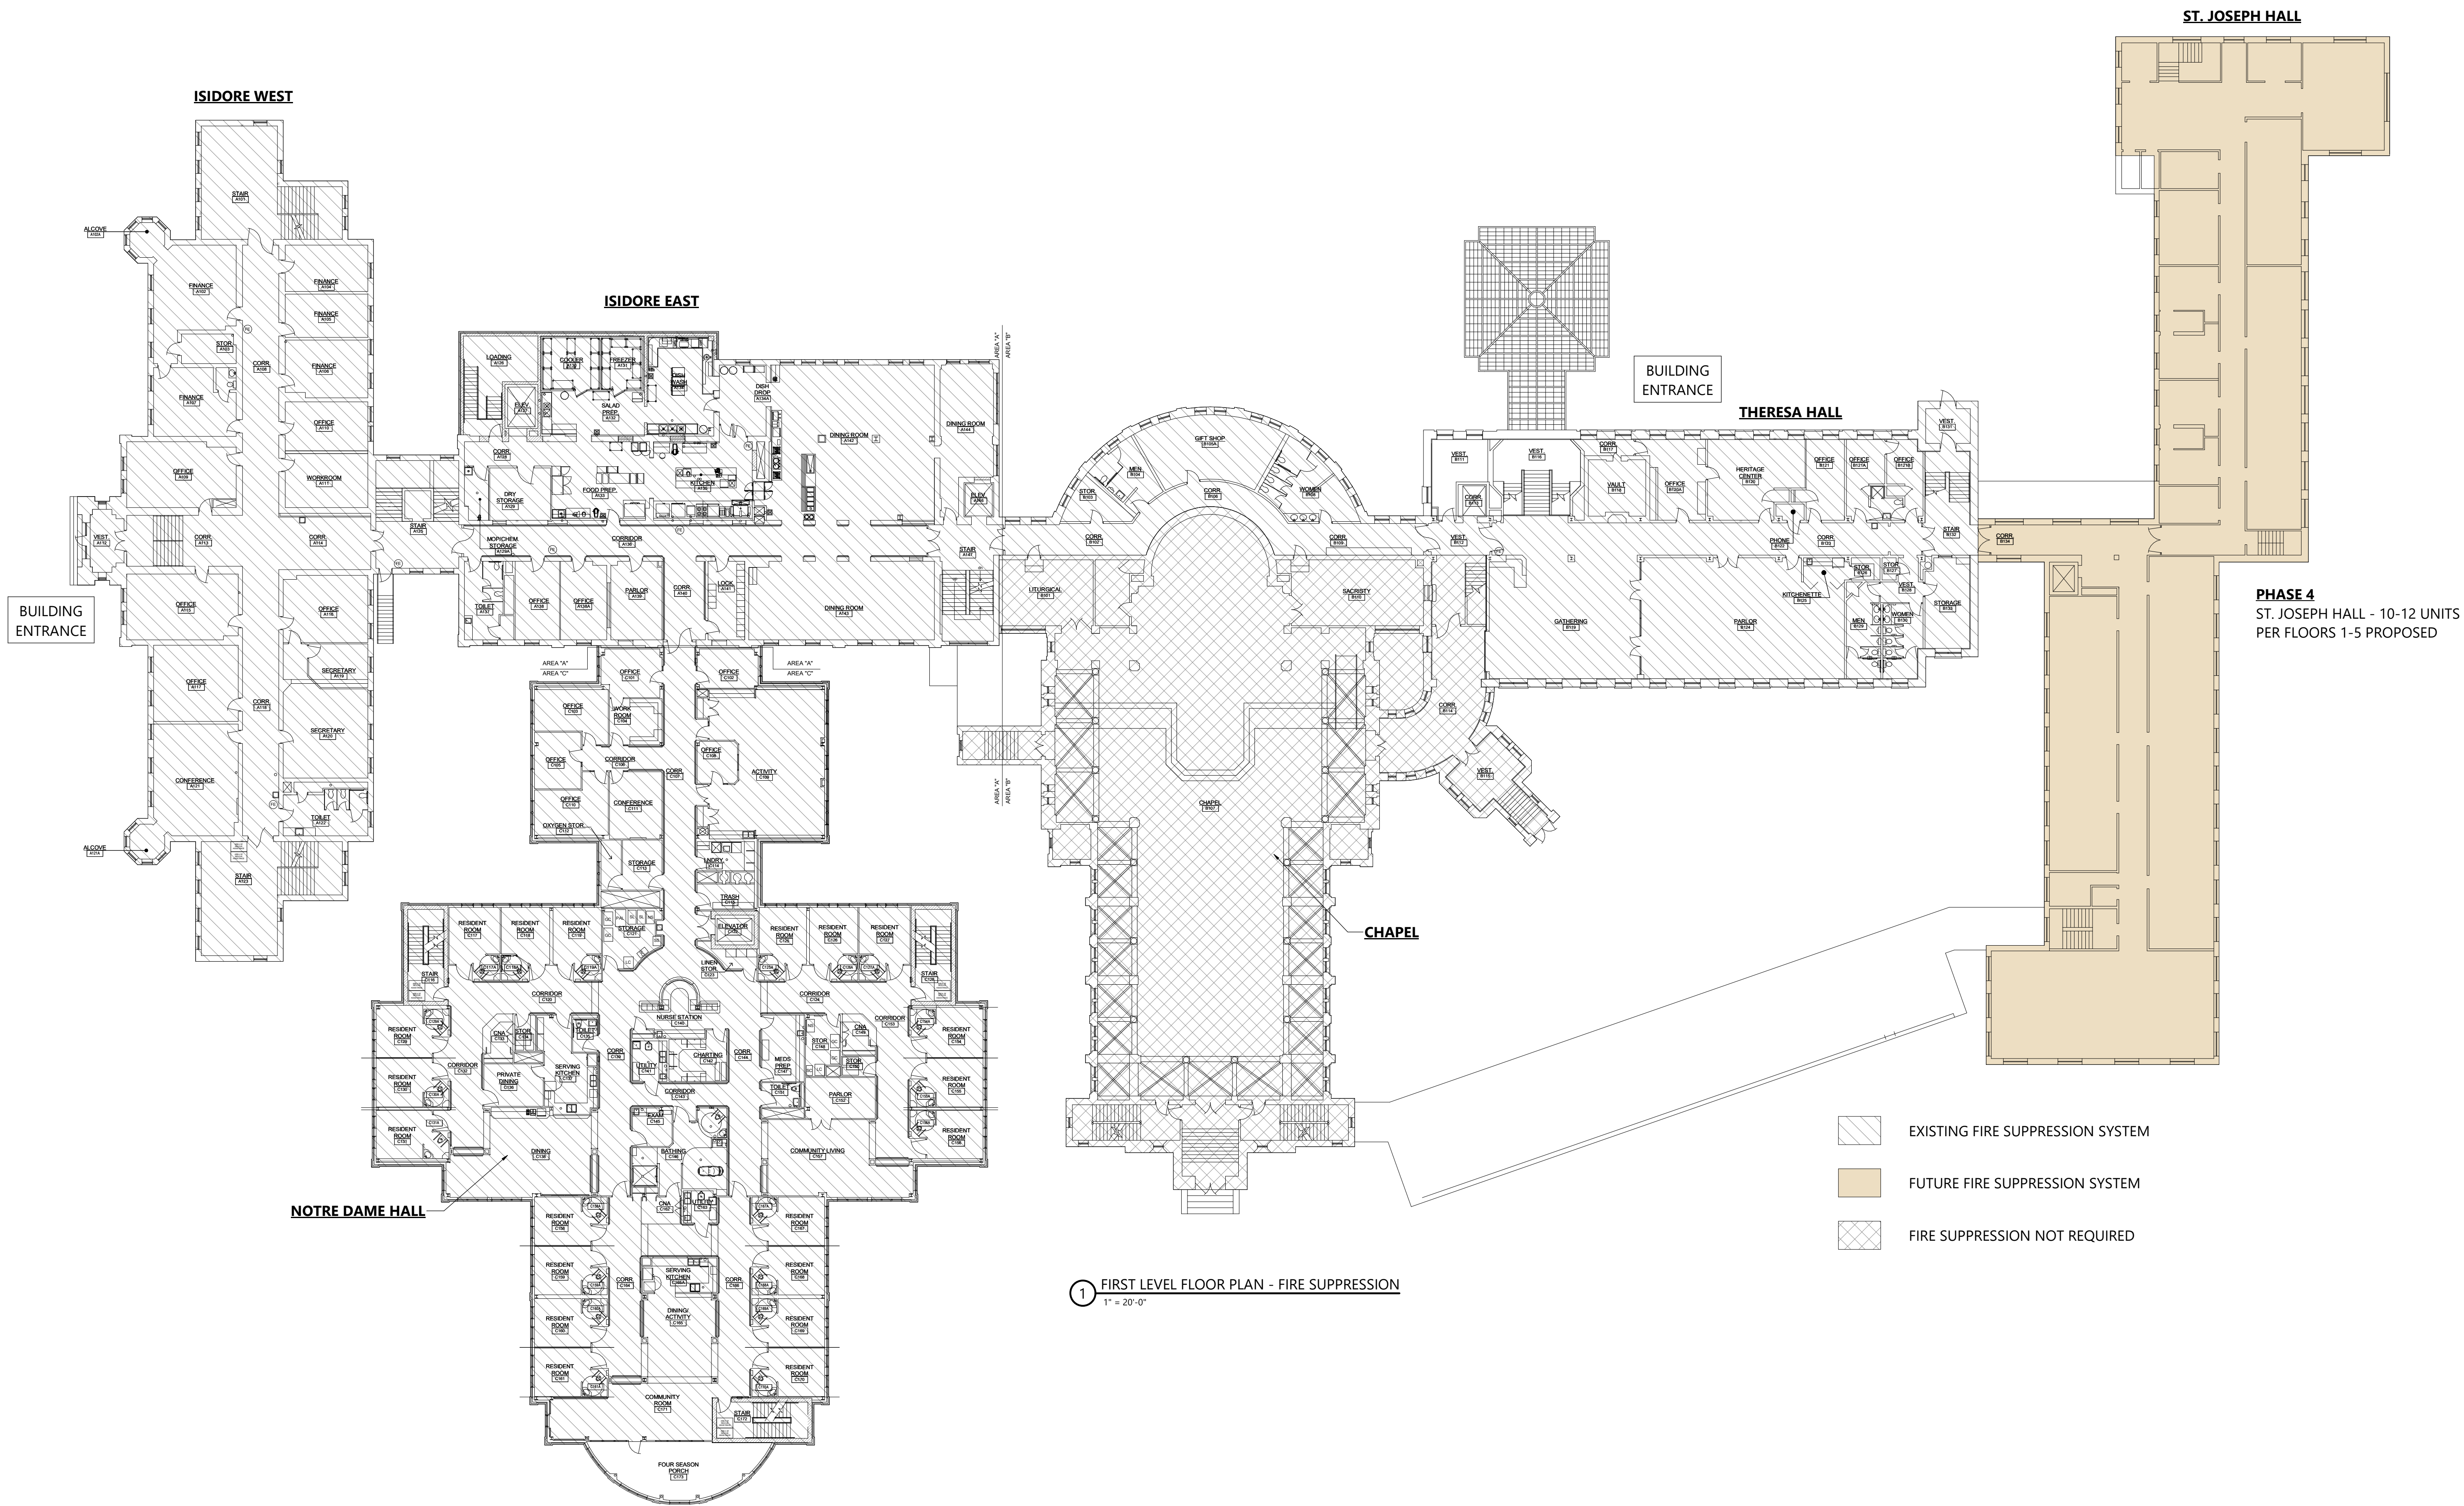

GOOD COUNSEL HILL <2024-0000>

