
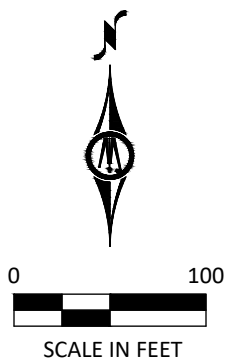


H:\HILGER\J\PR\25X137409000\CAD\C3D\137409V-EASE1.dwg 2/20/2026 1:08 PM

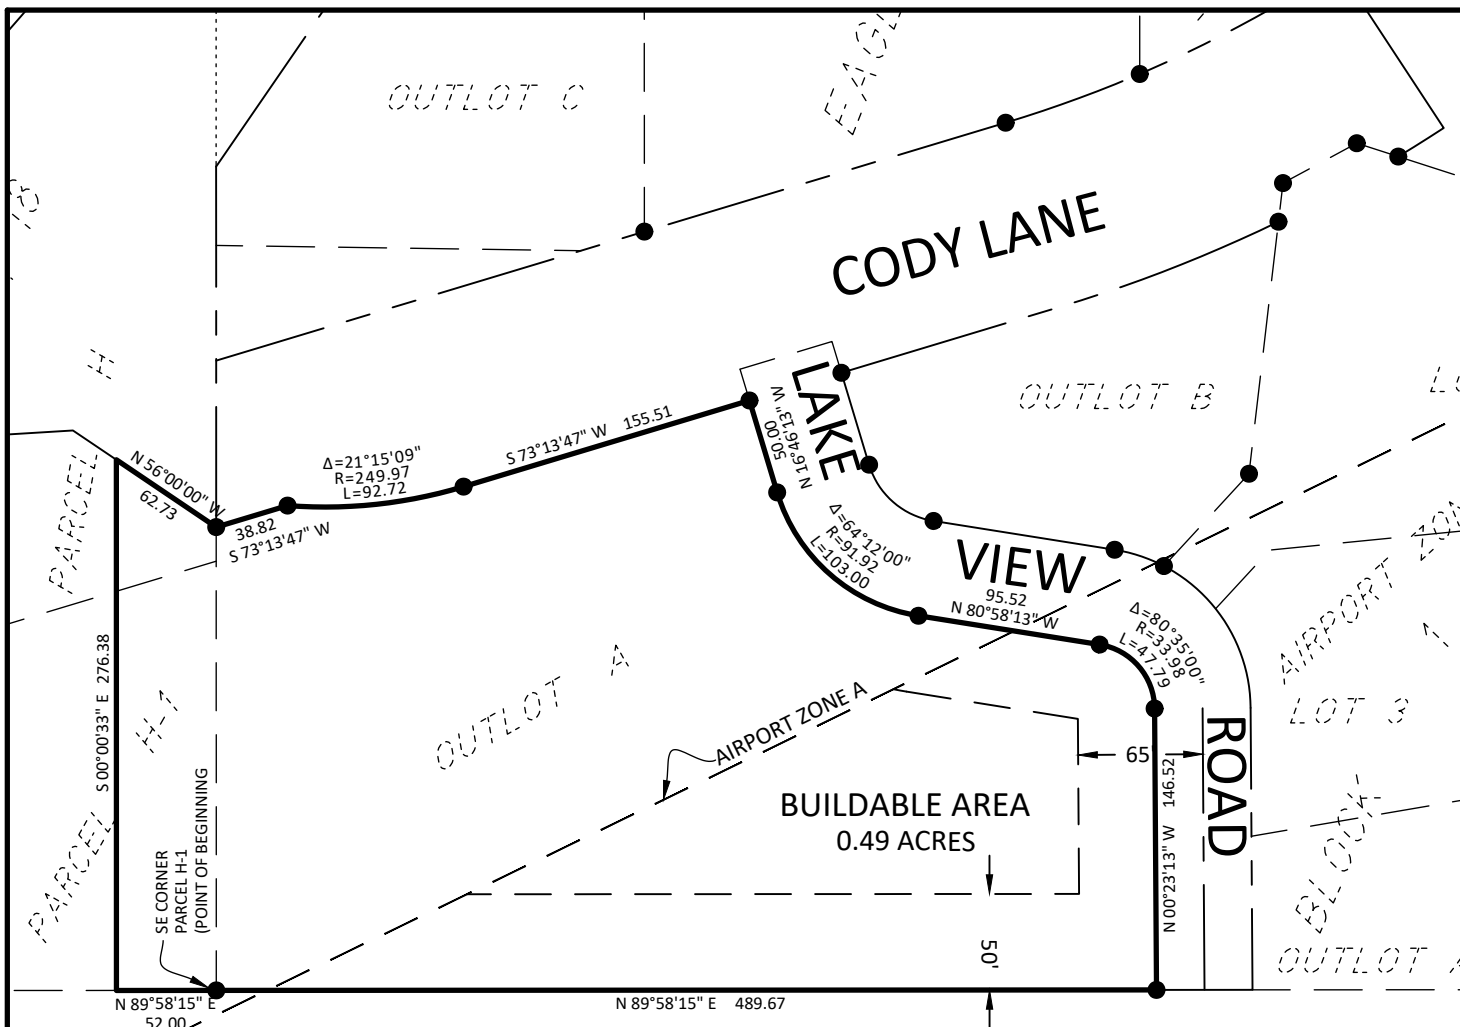

SURVEYOR'S CERTIFICATION

I hereby certify that this survey, plan, or report was prepared by me or under my direct supervision and that I am a duly Licensed Land Surveyor under the laws of the State of Minnesota.

Michael M. Eichers
License Number 46564

02/20/2026
Date

©Bolton & Menk, Inc. 2025, All Rights Reserved

VARIANCE EXHIBIT BLUE EARTH COUNTY, MINNESOTA



**BOLTON
& MENK**

1960 PREMIER DRIVE
MANKATO, MN 56001
(507) 625-4171

THAT PART OF LOTS 2 & 3, BLOCK 1, EAGLE BLUFF, BLUE
EARTH COUNTY, MINNESOTA

FOR: JIM HILGERS