


P-1 SN# 15722891
ADDRESS: 23351 583rd Ave, Mankato, MN 56001
COORDINATES: 44.21412 -93.948486
FEEDER: SMT072/C/7.97KV
WO#: 115457883

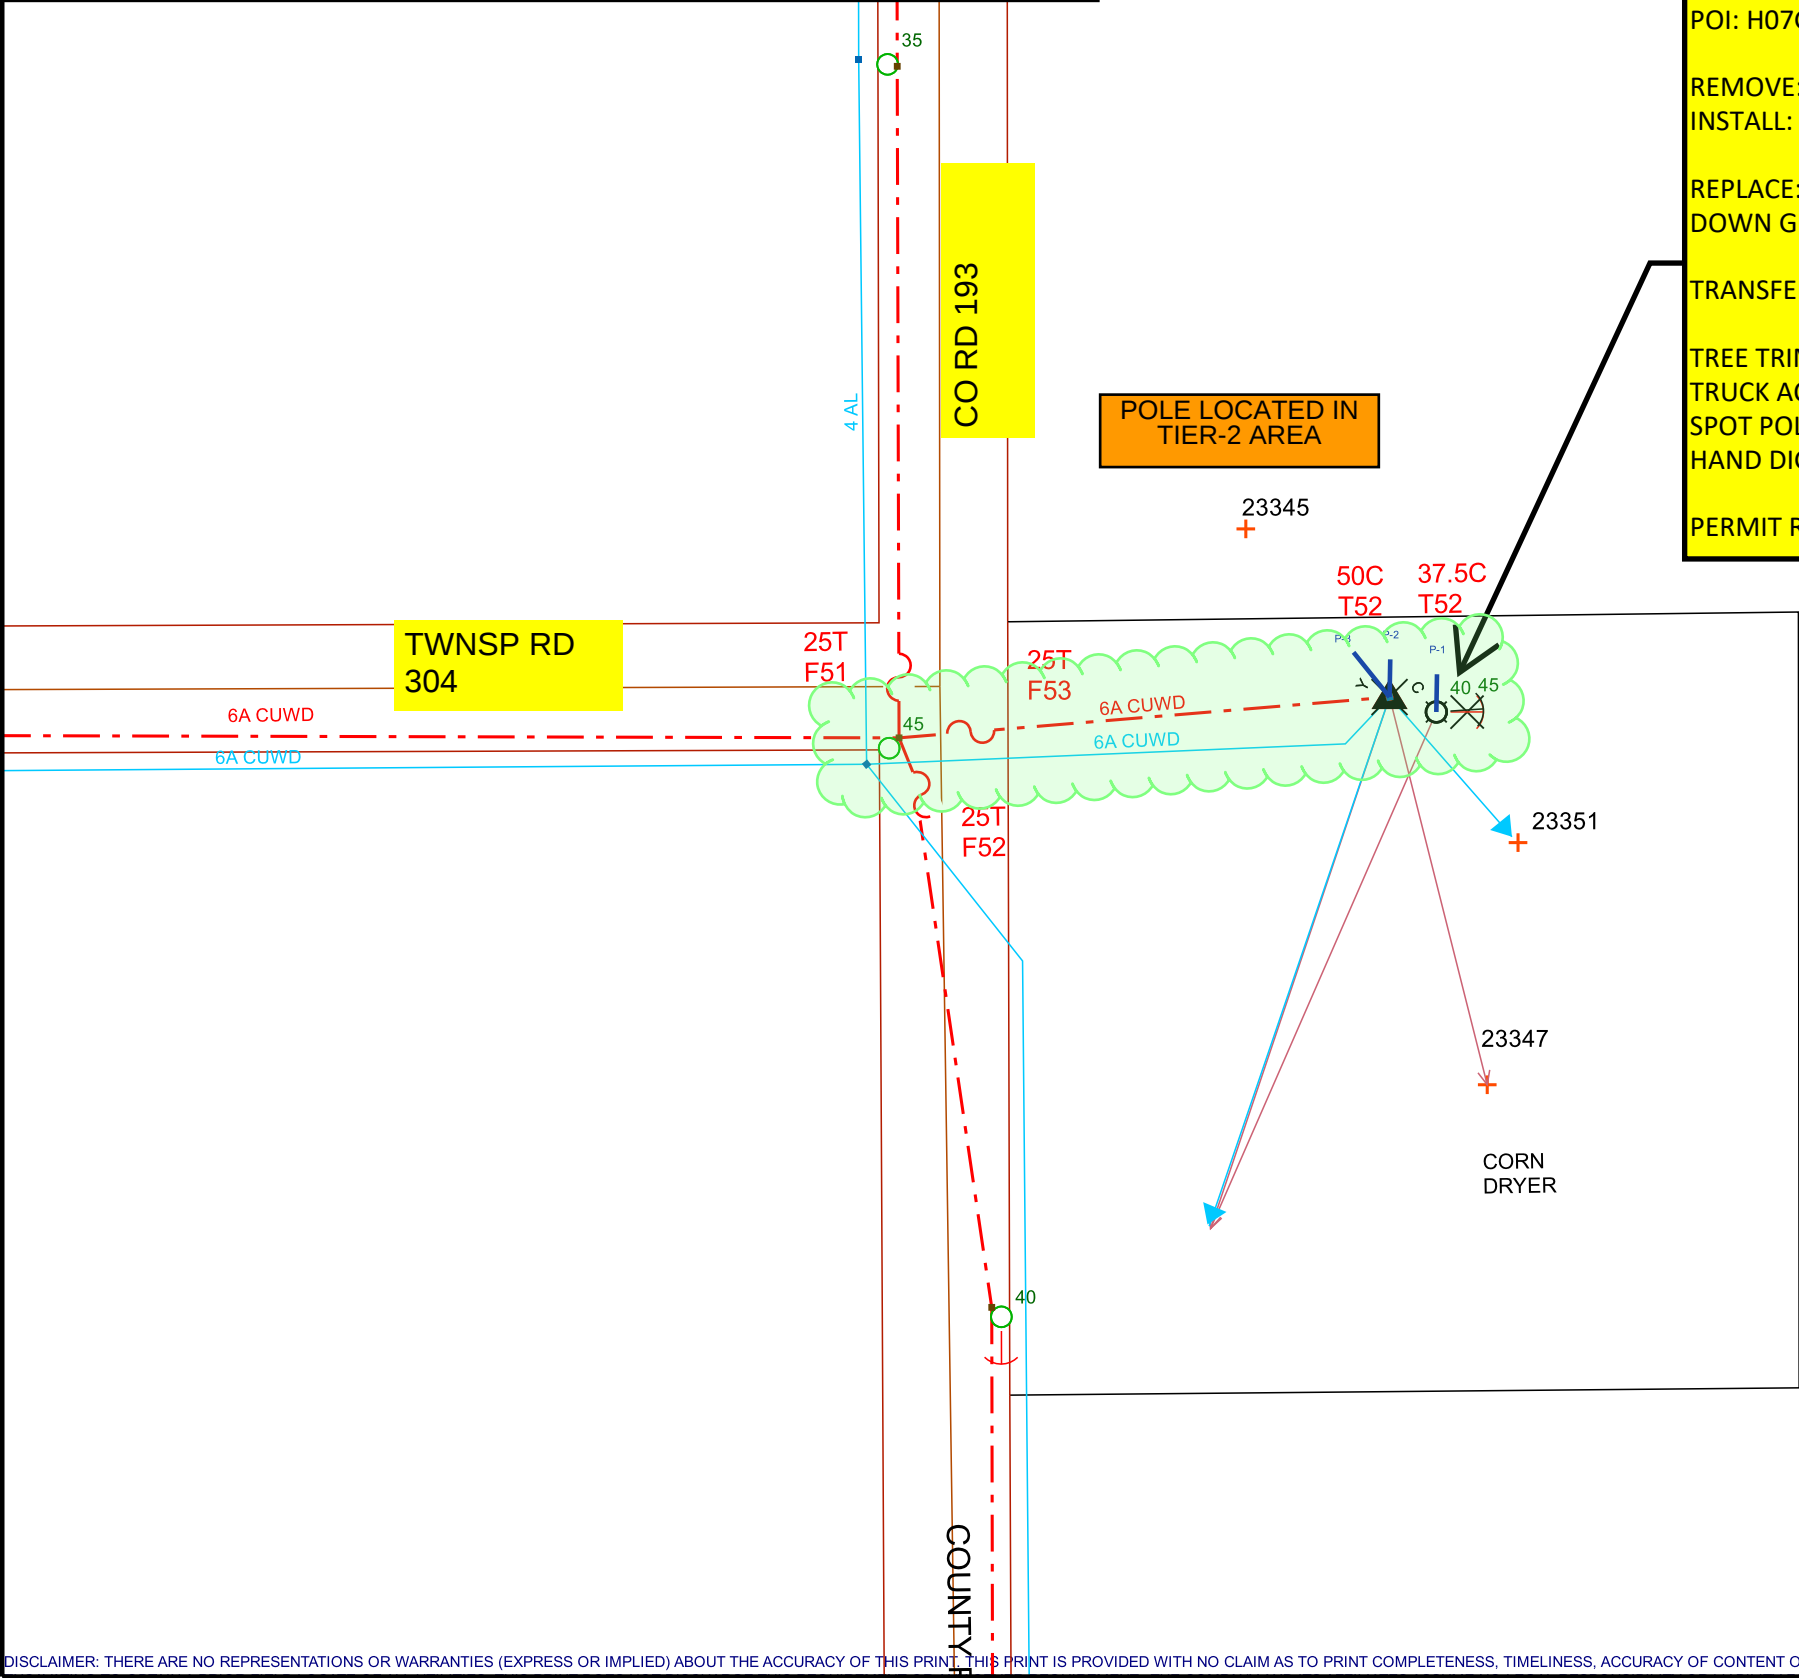

ID: 34058189
POI: H07G15T52

REMOVE: 1Ø 37.5 KVA XMFR (E-20)
INSTALL: 1Ø 50 KVA XMFR (E-20)

REPLACE: POLE W/ A 45'/2 POLE 1Ø DE (C-11/C-209WF2) &
DOWN GUY (B-1)

TRANSFER: CONDUCTORS, OH SVC'S

TREE TRIM: YES
TRUCK ACCESS: YES
SPOT POLE: NO
HAND DIG: NO

PERMIT REQ'D: LIME TWP



CONNER THOMAS
conner.thomas@xcelenergy.com
406-425-3348

Work Order Information	
Service Request #	: 000015722891
Design Number	: 000001238545
Designer/Planner ID	: 326089
Designer/Planner Name	: CONNER THOMAS
Designer/Planner Ph #	: 406-425-3348
Manager Approval	: _____

Joint Utility	
E:	G:
T:	C:

Design Location	
Division	: MANKATO
County	: BLUE EARTH
City	: MANKATO
Address	:
T: 109N	R: 26W S: 27
Map # : H07G15	Permit :

Electric	
Feeder:	Voltage:
Phase:	Bkup Dev ID:

Gas	
System :	Pressure :
Size :	Material :
Dead End :	

Work Order # :

Date: 12/16/2025
Sketch: # Of # Sketch Data
Scale: 1" equals 100'



CONSTRUCTION USE ONLY

☐ NO CHANGES (BUILT AS DESIGNED)

☐ CHANGES MADE AS INDICATED
(ALL URD MUST HAVE ACTUAL MEASUREMENTS FROM THE FIELD SITE)

RFO _____
FOREMAN _____ DATE _____
TEAM LEADER _____

DISCLAIMER: THERE ARE NO REPRESENTATIONS OR WARRANTIES (EXPRESS OR IMPLIED) ABOUT THE ACCURACY OF THIS PRINT. THIS PRINT IS PROVIDED WITH NO CLAIM AS TO PRINT COMPLETENESS, TIMELINESS, ACCURACY OF CONTENT OR USEFULNESS. STATE LAW REQUIRES ANYONE DIGGING, GRADING OR EXCAVATING TO OBTAIN A PRIOR FIELD LOCATE OF ALL UTILITIES. THIS PRINT DOES NOT DISCHARGE THIS REQUIREMENT OR ANY OTHER REQUIREMENT. THE COMPANY AND ITS AFFILIATES ASSUME NO LEGAL RESPONSIBILITY OR LIABILITY FOR THE RECIPIENT'S USE (OR ANY OTHER PARTIES' USE) OF THE PRINT, INCLUDING THE RECIPIENTS INTENDED PURPOSE IN USING THE PRINT. NO COMPANY EMPLOYEE OR OTHER PARTY HAS BEEN AUTHORIZED TO PROVIDE THIS PRINT FOR PLANNING OR ESTIMATING PURPOSES; RELY ON THIS PRINT AT YOUR OWN RISK. BY ACCEPTING THIS PRINT, THE RECIPIENT & ANY OTHER PARTY RECEIVING A COPY OF THE PRINT ACKNOWLEDGES AND AGREES TO THIS DISCLAIMER. For All Field Locates Call 811

THIS DOCUMENT IS XCEL ENERGY CONFIDENTIALS AND PROPRIETARY INFORMATION AND MAY NOT BE REPRODUCED IN WHOLE, OR IN PART, NOR MAY ANY OF THE INFORMATION CONTAINED HEREIN BE DISCLOSED WITHOUT THE CONSENT OF XCEL ENERGY. CONFIDENTIALS AND PROPRIETARY INFORMATION © 2019 XCEL ENERGY INC. | XCEL ENERGY IS REGISTERED TRADEMARK OF XCEL ENERGY INC