


P1 SN# 15722975
ADDRESS: 24034 575th Ln, Mankato, MN 56001
COORDINATES: 44.23233 -93.982734
FEEDER: SMT082/BAC/13.8kV
WO#: 115430652

P1 SN# 15722975
ADDRESS: 24034 575th Ln, Mankato, MN 56001
COORDINATES: 44.23233 -93.982734
FEEDER: SMT082/BAC/13.8kV
WO#: 115430652

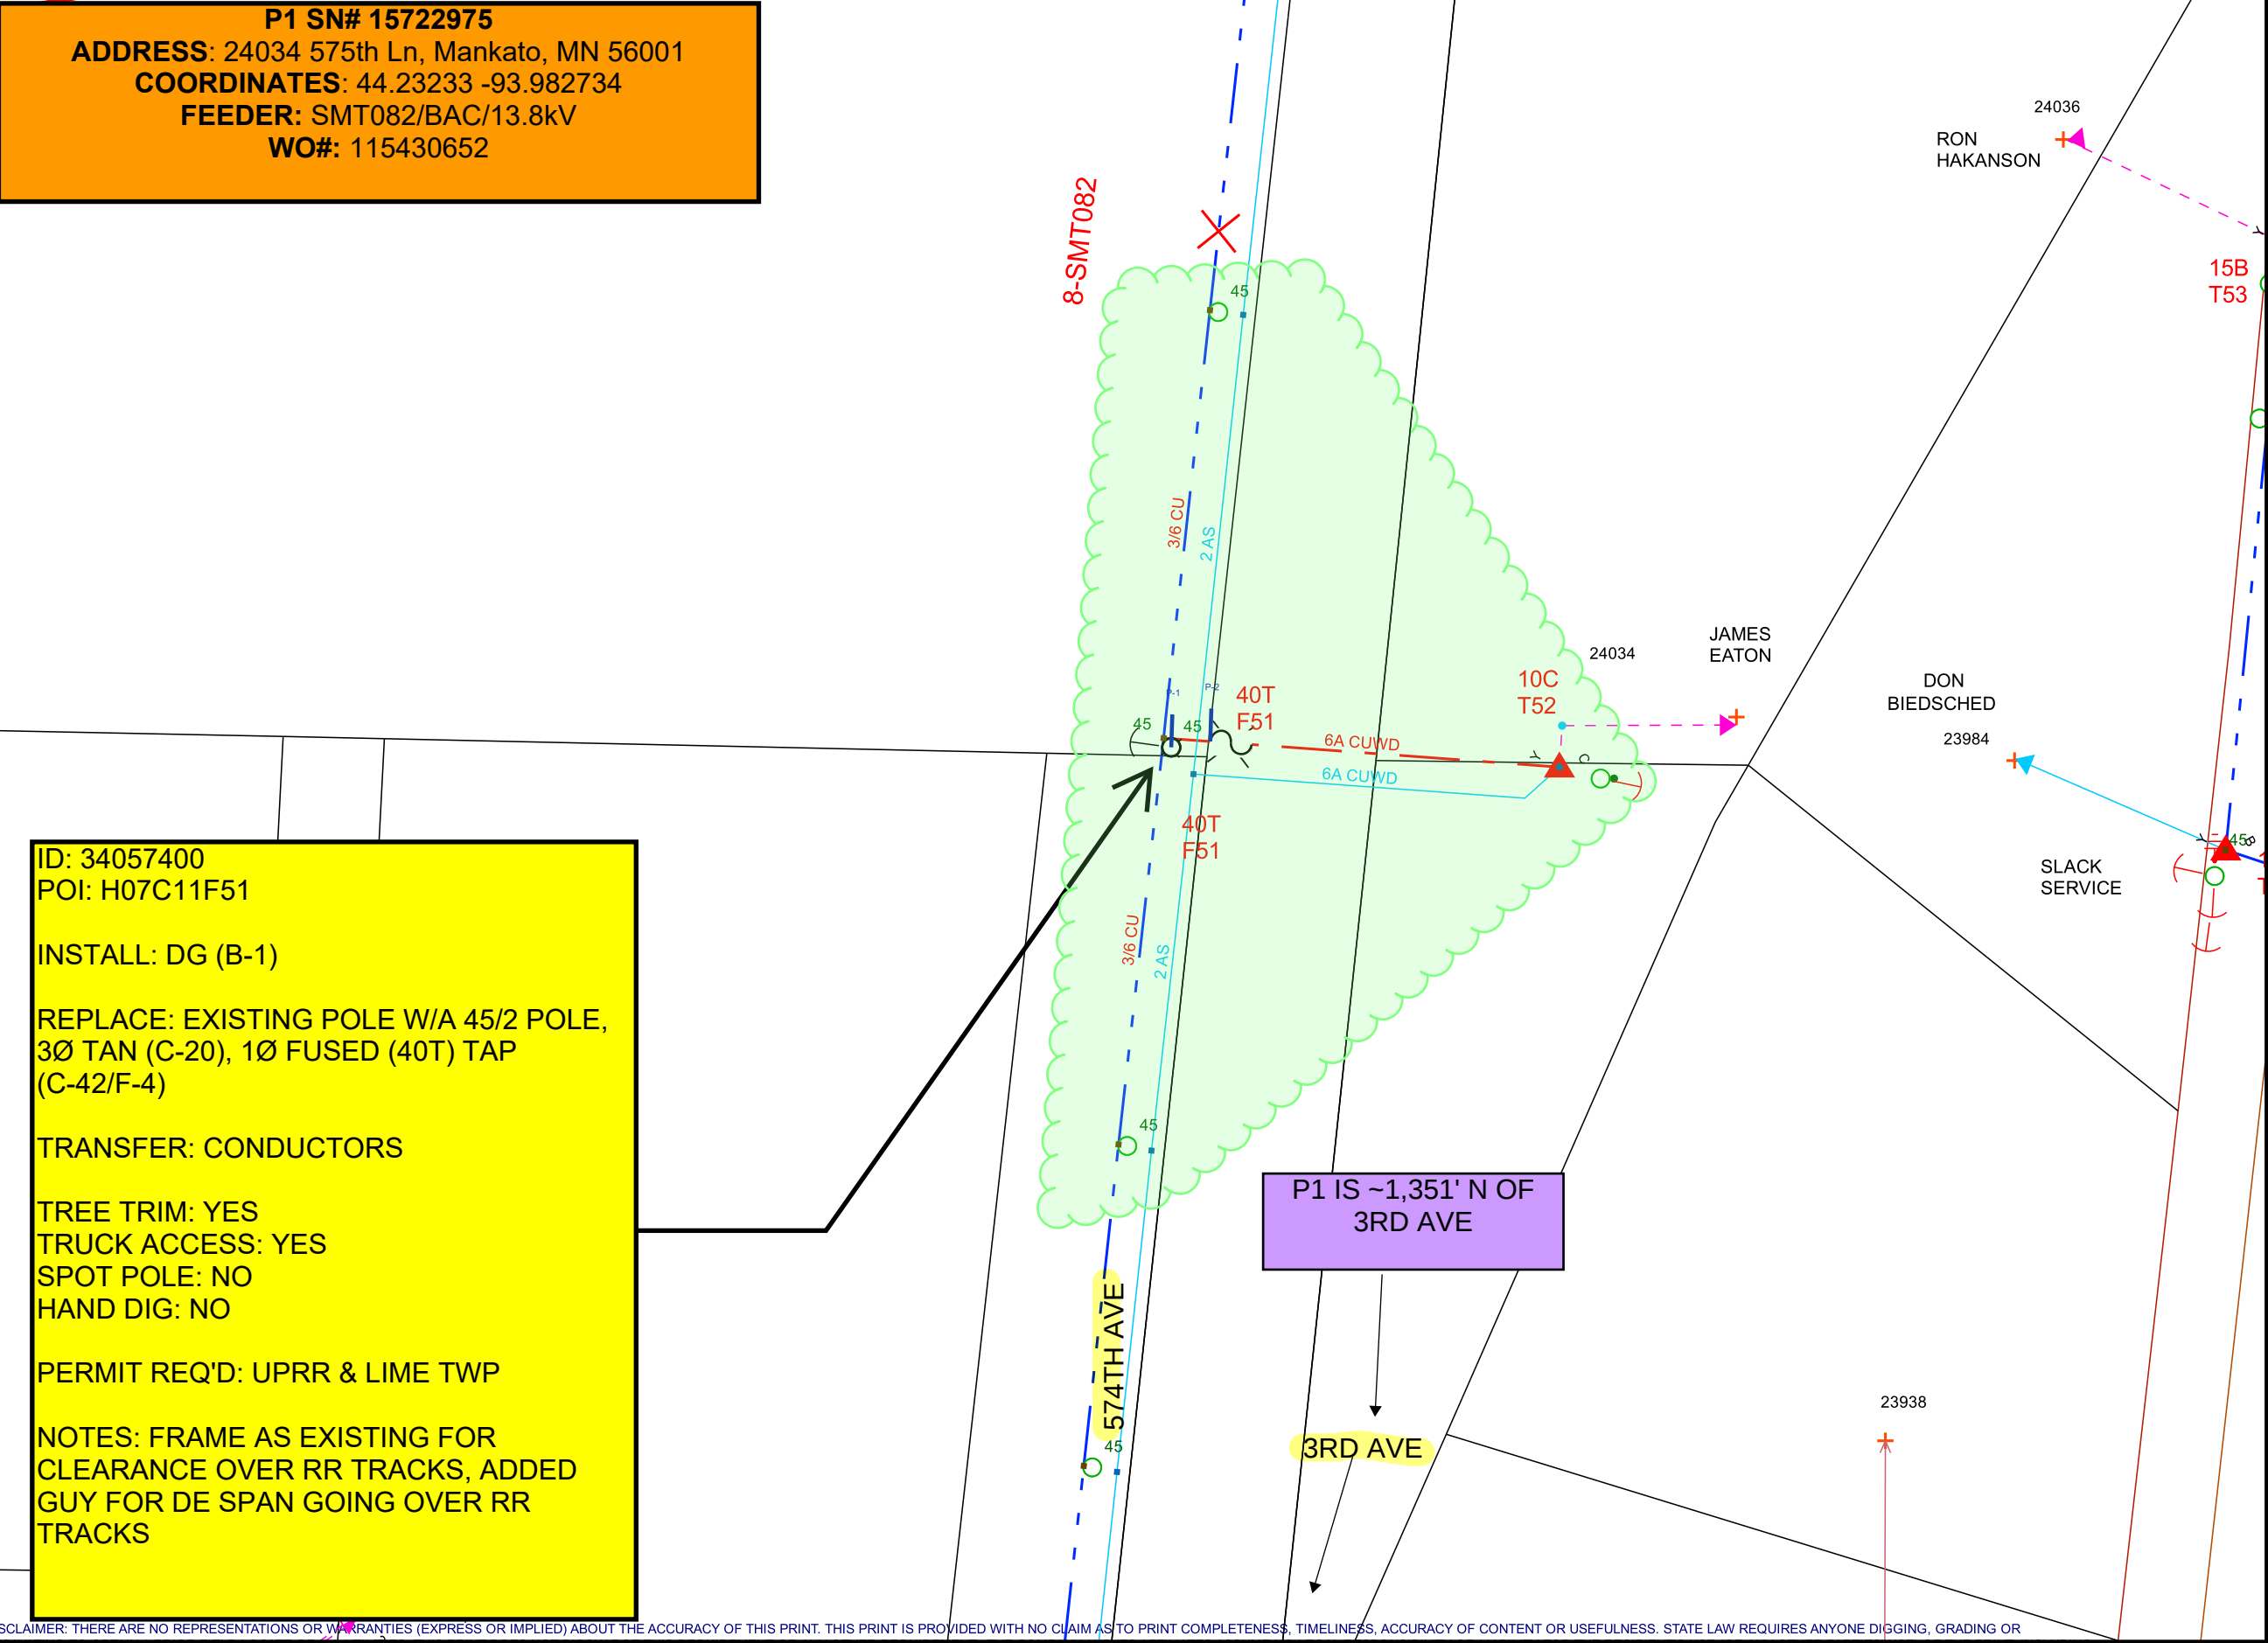

MATTHEW MEARS
Mathew.Mears@xcelenergy.com
816-414-1149

Work Order Information	
Service Request #	: 000015722975
Design Number	: 000001244785
Designer/Planner ID	: 319010
Designer/Planner Name	:
Designer/Planner Ph #	: (000) 000-0000
Manager Approval	:

Joint Utility	
E:	G:
T:	C:

Design Location		
Division	:	Mankato
County	:	Blue Earth
City	:	LIME TWP
Address	:	
T: 109N	R: 26W	S: 20
Map # : H07C11	Permit	:

Electric	
Feeder:	Voltage:
Phase:	Bkup Dev ID:

Gas	
System :	Pressure :
Size :	Material :
Dead End :	

Work Order # :

Date: 01/15/2026	N
------------------	---

Date: 01/15/2026


Sketch: # Of # Sketch Data



Date: 01/15/2026

Sketch: # Of # Sketch Data

Scale: 1" equals 100'

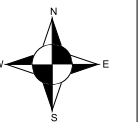A compass rose with four points labeled N (North), S (South), E (East), and W (West). The rose is divided into four quadrants by a vertical and horizontal line. The quadrants are shaded in a checkerboard pattern: the top-left (NW) and bottom-right (SE) quadrants are white, while the top-right (NE) and bottom-left (SW) quadrants are black.

CONSTRUCTION USE ONLY	
☐	NO CHANGES (BUILT AS DESIGNED)
☐	CHANGES MADE AS INDICATED (ALL URD MUST HAVE ACTUAL MEASUREMENTS FROM THE FIELD SITE)
RFO _____	
FOREMAN _____ DATE _____	
TEAM LEADER _____	

- | | |
|--|---|
| <h2 style="text-align: center;">CONSTRUCTION USE ONLY</h2> | |
| ☐ | NO CHANGES (BUILT AS DESIGNED) |
| ☐ | CHANGES MADE AS INDICATED
(ALL URD MUST HAVE ACTUAL
MEASUREMENTS FROM THE FIELD SITE) |
| RFO _____ | |
| FOREMAN _____ DATE _____ | |
| TEAM LEADER _____ | |

CONSTRUCTION USE ONLY	
☐	NO CHANGES (BUILT AS DESIGNED)
☐	CHANGES MADE AS INDICATED (ALL URD MUST HAVE ACTUAL MEASUREMENTS FROM THE FIELD SITE)
RFO _____	
FOREMAN _____ DATE _____	
TEAM LEADER _____	

DISCLAIMER: THERE ARE NO REPRESENTATIONS OR WARRANTIES (EXPRESS OR IMPLIED) ABOUT THE ACCURACY OF THIS PRINT. THIS PRINT IS PROVIDED WITH NO CLAIM AS TO PRINT COMPLETENESS, TIMELINESS, ACCURACY OF CONTENT OR USEFULNESS. STATE LAW REQUIRES ANYONE DIGGING, GRADING OR EXCAVATING TO OBTAIN A PRIOR FIELD LOCATE OF ALL UTILITIES. THIS PRINT DOES NOT DISPLACE THIS REQUIREMENT OR ANY OTHER REQUIREMENT. THE COMPANY AND ITS AFFILIATES ASSUME NO LEGAL RESPONSIBILITY OR LIABILITY FOR THE RECIPIENT'S USE (OR ANY OTHER PARTIES' USE) OF THE PRINT, INCLUDING THE RECIPIENTS INTENDED PURPOSE IN USING THE PRINT. NO COMPANY EMPLOYEE OR OTHER PARTY HAS BEEN AUTHORIZED TO PROVIDE THIS PRINT FOR PLANNING OR ESTIMATING PURPOSES; RELY ON THIS PRINT AT YOUR OWN RISK. BY ACCEPTING THIS PRINT, THE RECIPIENT & ANY OTHER PARTY RECEIVING A COPY OF THE PRINT ACKNOWLEDGES AND AGREES TO THIS DISCLAIMER. For All Field Locates Call 811

THIS DOCUMENT IS XCEL ENERGY CONFIDENTIALS AND PROPRIETARY INFORMATION AND MAY NOT BE REPRODUCED IN WHOLE, OR IN PART, NOR MAY ANY OF THE INFORMATION CONTAINED HEREIN BE DISCLOSED WITHOUT THE CONSENT OF XCEL ENERGY. CONFIDENTIALS AND PROPRIETARY INFORMATION © 2019 XCEL ENERGY INC. | XCEL ENERGY IS REGISTERED TRADEMARK OF XCEL ENERGY INC

DISCLAIMER: THERE ARE NO REPRESENTATIONS OR WARRANTIES (EXPRESS OR IMPLIED) ABOUT THE ACCURACY OF THIS PRINT. THIS PRINT IS PROVIDED WITH NO CLAIM AS TO PRINT COMPLETENESS, TIMELINESS, ACCURACY OF CONTENT OR USEFULNESS. STATE LAW REQUIRES ANYONE DIGGING, GRADING OR EXCAVATING TO OBTAIN A PRIOR FIELD LOCATE OF ALL UTILITIES. THIS PRINT DOES NOT DISPLACE THIS REQUIREMENT OR ANY OTHER REQUIREMENT. THE COMPANY AND ITS AFFILIATES ASSUME NO LEGAL RESPONSIBILITY OR LIABILITY FOR THE RECIPIENT'S USE (OR ANY OTHER PARTIES' USE) OF THE PRINT, INCLUDING THE RECIPIENTS INTENDED PURPOSE IN USING THE PRINT. NO COMPANY EMPLOYEE OR OTHER PARTY HAS BEEN AUTHORIZED TO PROVIDE THIS PRINT FOR PLANNING OR ESTIMATING PURPOSES; RELY ON THIS PRINT AT YOUR OWN RISK. BY ACCEPTING THIS PRINT, THE RECIPIENT & ANY OTHER PARTY RECEIVING A COPY OF THE PRINT ACKNOWLEDGES AND AGREES TO THIS DISCLAIMER. For All Field Locates Call 811

THIS DOCUMENT IS XCEL ENERGY CONFIDENTIALS AND PROPRIETARY INFORMATION AND MAY NOT BE REPRODUCED IN WHOLE, OR IN PART, NOR MAY ANY OF THE INFORMATION CONTAINED HEREIN BE DISCLOSED WITHOUT THE CONSENT OF XCEL ENERGY. CONFIDENTIALS AND PROPRIETARY INFORMATION © 2019 XCEL ENERGY INC. | XCEL ENERGY IS REGISTERED TRADEMARK OF XCEL ENERGY INC