

P-1 SN# 15722971
ADDRESS: 23894 3rd Ave, Mankato, MN 56001
COORDINATES: 44.23061 -93.983001
FEEDER: SMT082/ABC/7.97KV
WO#: 115461298



CONNER THOMAS
conner.thomas@xcelenergy.com
406-425-3348

Work Order Information	
Service Request #	000015722971
Design Number	000001238986
Designer/Planner ID	326089
Designer/Planner Name	CONNER THOMAS
Designer/Planner Ph #	406-425-3348
Manager Approval	


Joint Utility	
E:	G:
T:	C:

Design Location	
Division	Mankato
County	Blue Earth
City	Mankato
Address	
T: 109N	R: 26W S: 20
Map #	H07C11 Permit

Electric	
Feeder:	Voltage:
Phase:	Bkup Dev ID:


Gas	
System	Pressure
Size	Material
Dead End	

Work Order # :
Date: 11/18/2025
Sketch: # Of # Sketch Data
Scale: 1" equals 100'

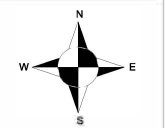

CONSTRUCTION USE ONLY
☐ NO CHANGES (BUILT AS DESIGNED)
☐ CHANGES MADE AS INDICATED
(ALL URD MUST HAVE ACTUAL MEASUREMENTS FROM THE FIELD SITE)

RFO
FOREMAN _____ DATE _____
TEAM LEADER _____

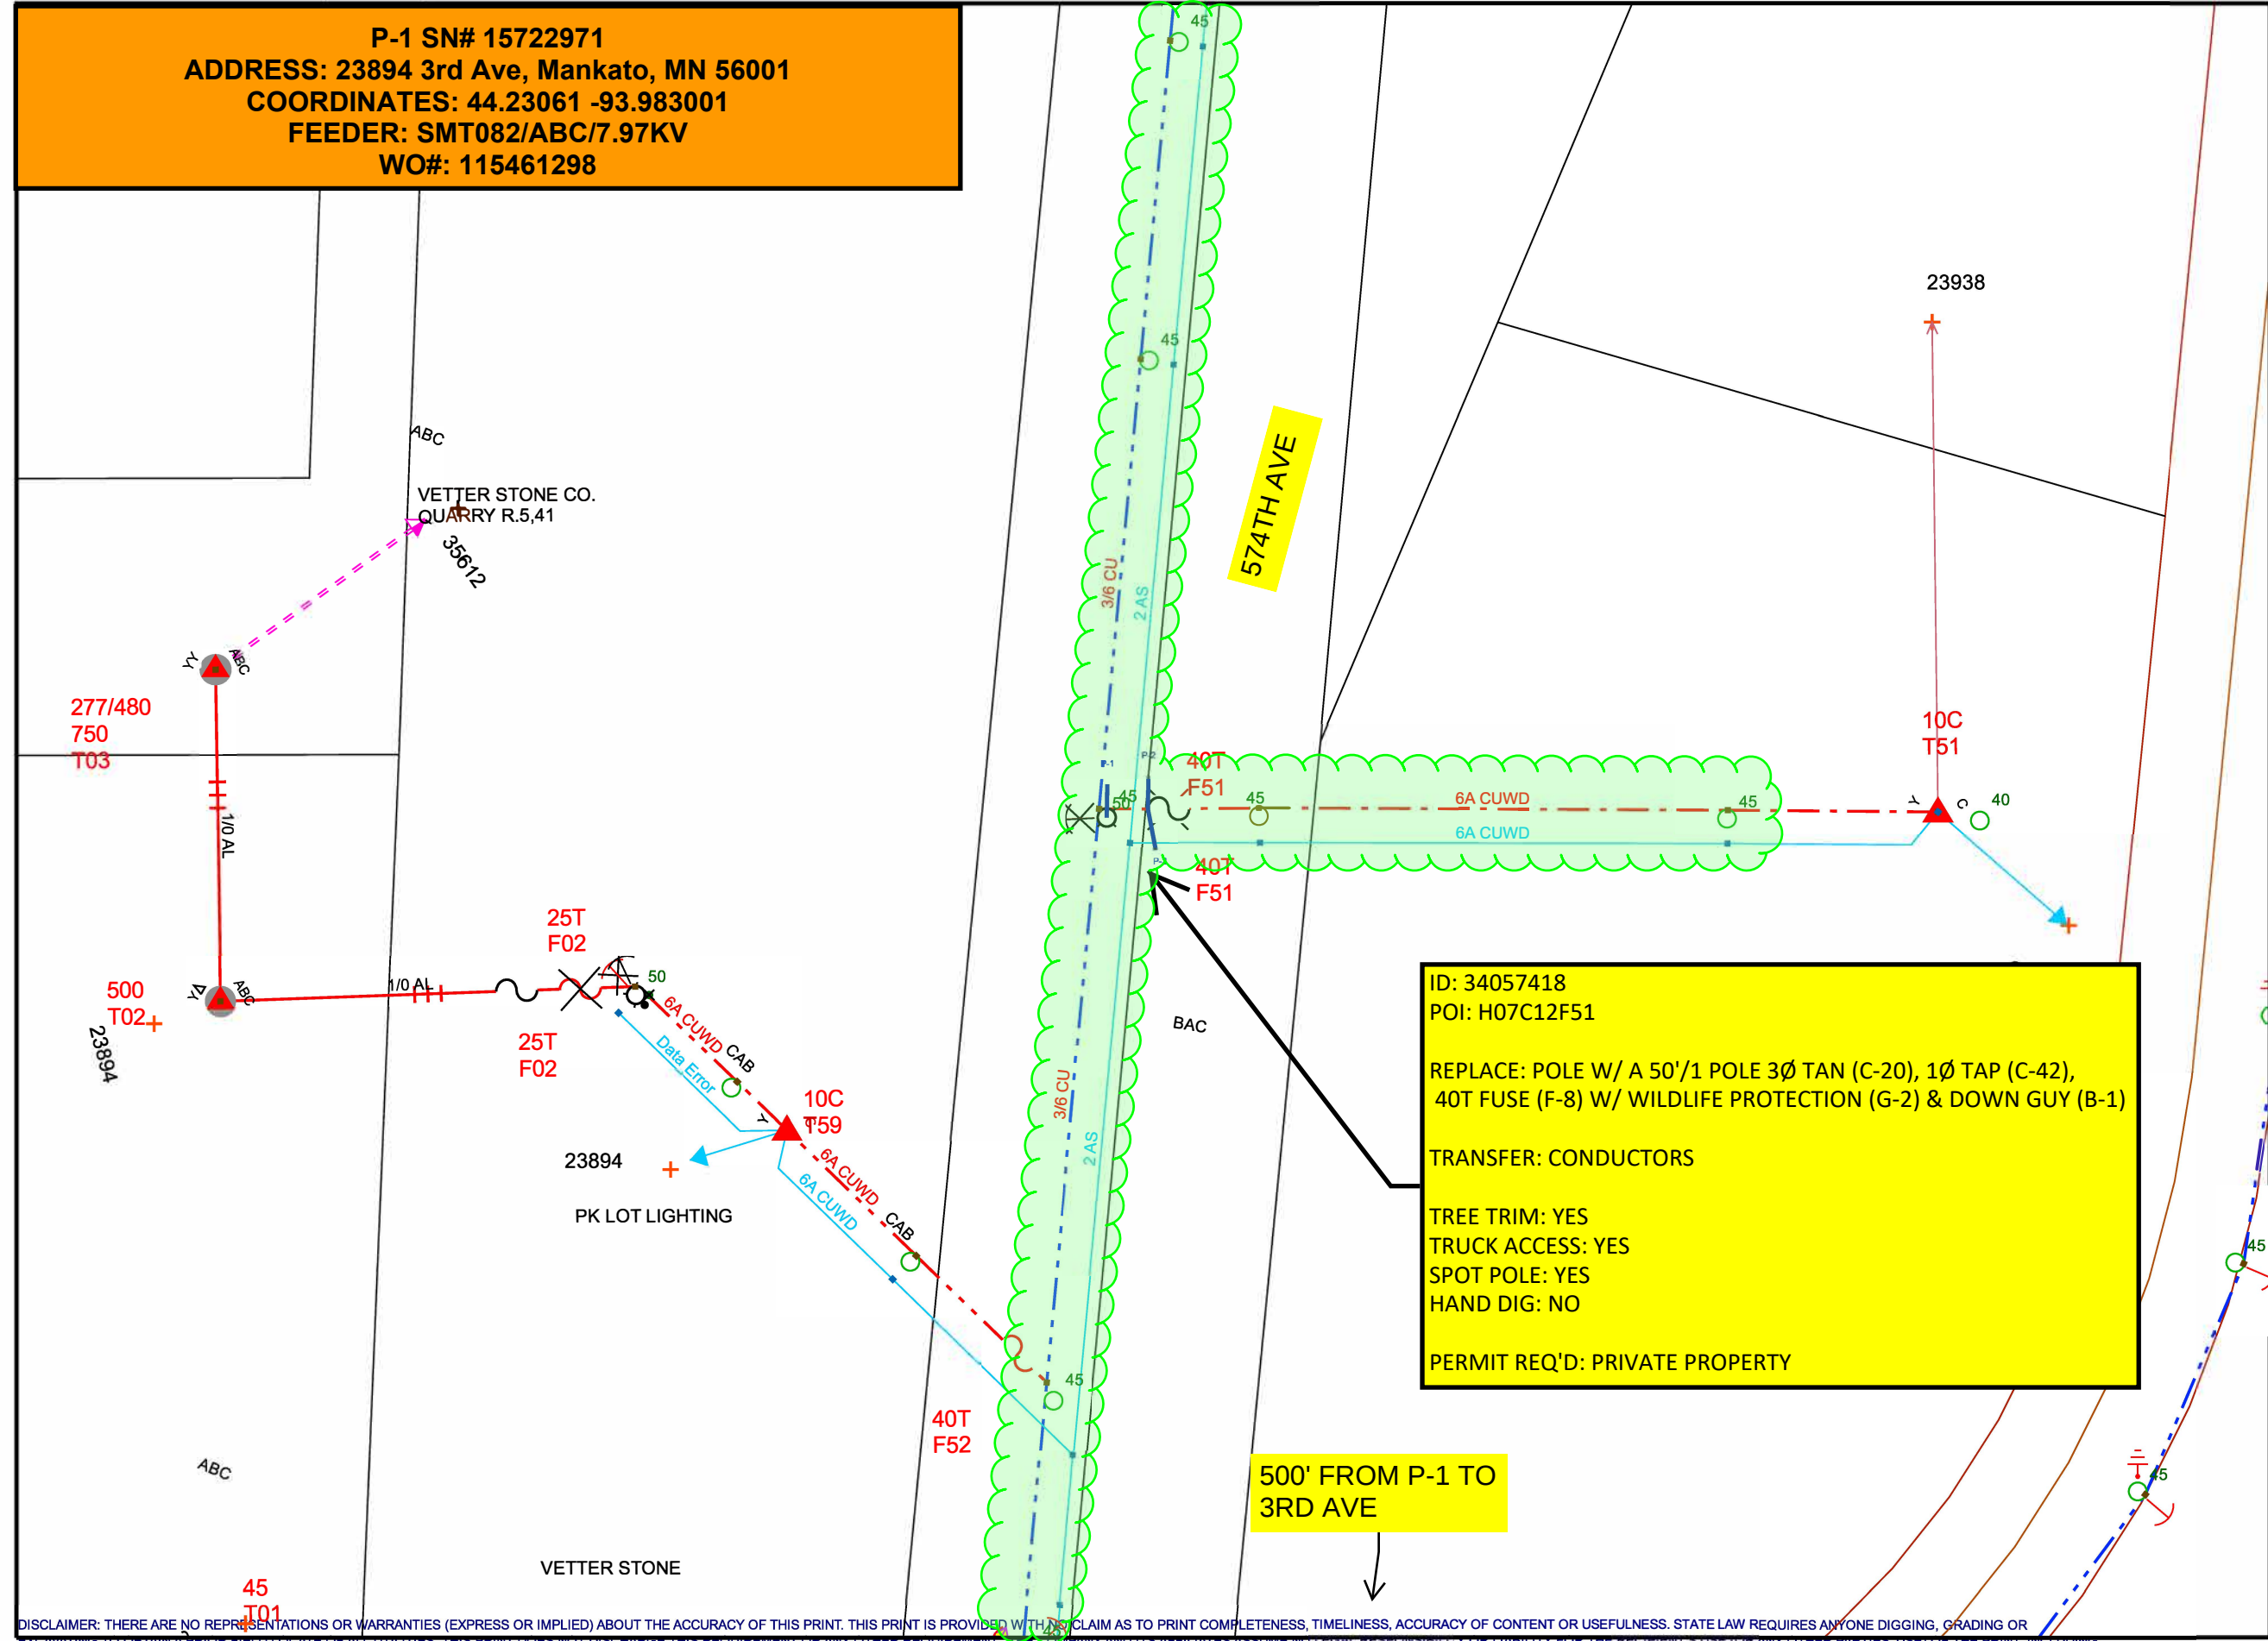

ID: 34057418
POI: H07C12F51

REPLACE: POLE W/ A 50'/1 POLE 3Ø TAN (C-20), 1Ø TAP (C-42),
40T FUSE (F-8) W/ WILDLIFE PROTECTION (G-2) & DOWN GUY (B-1)

TRANSFER: CONDUCTORS

TREE TRIM: YES
TRUCK ACCESS: YES
SPOT POLE: YES
HAND DIG: NO

PERMIT REQ'D: PRIVATE PROPERTY

500' FROM P-1 TO
3RD AVE

DISCLAIMER: THERE ARE NO REPRESENTATIONS OR WARRANTIES (EXPRESS OR IMPLIED) ABOUT THE ACCURACY OF THIS PRINT. THIS PRINT IS PROVIDED WITH NO CLAIM AS TO PRINT COMPLETENESS, TIMELINESS, ACCURACY OF CONTENT OR USEFULNESS. STATE LAW REQUIRES ANYONE DIGGING, GRADING OR EXCAVATING TO OBTAIN A PRIOR FIELD LOCATE OF ALL UTILITIES. THIS PRINT DOES NOT DISCHARGE THIS REQUIREMENT OR ANY OTHER REQUIREMENT. THE COMPANY AND ITS APPLICATES ASSUME NO LEGAL RESPONSIBILITY OR LIABILITY FOR THE RECIPIENT'S USE (OR ANY OTHER PARTIES' USE) OF THE PRINT, INCLUDING THE RECIPIENT'S INTENDED PURPOSE IN USING THE PRINT. NO COMPANY EMPLOYEE OR OTHER PARTY HAS BEEN AUTHORIZED TO PROVIDE THIS PRINT FOR PLANNING OR ESTIMATING PURPOSES; RELY ON THIS PRINT AT YOUR OWN RISK. BY ACCEPTING THIS PRINT, THE RECIPIENT & ANY OTHER PARTY RECEIVING A COPY OF THE PRINT ACKNOWLEDGES AND AGREES TO THIS DISCLAIMER. For All Field Locates Call 811

THIS DOCUMENT IS XCEL ENERGY CONFIDENTIALS AND PROPRIETARY INFORMATION AND MAY NOT BE REPRODUCED IN WHOLE, OR IN PART, NOR MAY ANY OF THE INFORMATION CONTAINED HEREIN BE DISCLOSED WITHOUT THE CONSENT OF XCEL ENERGY. CONFIDENTIALS AND PROPRIETARY INFORMATION © 2019 XCEL ENERGY INC. | XCEL ENERGY IS REGISTERED TRADEMARK OF XCEL ENERGY INC