

VIPER Area/Site

VIPER LUMINAIRE

FEATURES

- Low profile LED area/site luminaire with a variety of IES distributions for lighting applications such as auto dealership, retail, commercial, and campus parking lots
- Featuring two different optical technologies, Strike and Micro Strike Optics, which provide the best distribution patterns for retrofit or new construction
- Rated for high vibration applications including bridges and overpasses. All sizes are rated for 1.5G
- Control options including photo control, occupancy sensing, NX Lighting Controls™, LightGRID+ and 7-Pin with networked controls
- New customizable lumen output feature allows for the wattage and lumen output to be customized in the factory to meet whatever specification requirements may entail
- Field interchangeable mounting provides additional flexibility after the fixture has shipped



CONTROL TECHNOLOGY



SERVICE PROGRAMS



SPECIFICATIONS

CONSTRUCTION

- Die-cast housing with hidden vertical heat fins are optimal for heat dissipation while keeping a clean smooth outer surface
- Corrosion resistant, die-cast aluminum housing with 1000 hour powder coat paint finish
- External hardware is corrosion resistant

OPTICS

- Micro Strike Optics (160, 320, 480, or 720 LED counts) maximize uniformity in applications and come standard with mid-power LEDs which evenly illuminate the entire luminous surface area to provide a low glare appearance. Catalog logic found on page 2
- Strike Optics (36, 72, 108, or 162 LED counts) provide best in class distributions and maximum pole spacing in new applications with high powered LEDs. Strike optics are held in place with a polycarbonate bezel to mimic the appearance of the Micro Strike Optics so both solutions can be combined on the same application. Catalog logic found on page 3
- Silicone Strike Optics (40, 80, 120, or 180 LED counts) maximize uniformity in applications and provides the highest LPW. These include an integral gasket allowing for IP66 rating. Catalog logic found on page 4.
- All optics maximize target zone illumination with minimal losses at the house-side, reducing light trespass issues. Additional backlight control shields and house side shields can be added for further reduction of illumination behind the pole
- One-piece silicone gasket ensures a weatherproof seal
- Zero up-light at 0 degrees of tilt
- Field rotatable optics

INSTALLATION

- Mounting patterns for each arm can be found on page 11
- Optional universal mounting block for ease of installation during retrofit applications. Available as an option (ASQU) or accessory for square and round poles
- All mounting hardware included

INSTALLATION (CONTINUED)

- Knuckle arm fitter option available for 2-3/8" OD tenon
- For products with EPA less than 1 mounted to a pole greater than 20ft, a vibration damper is recommended


ELECTRICAL

- Universal 120-277 VAC or 347-480 VAC input voltage, 50/60 Hz
- Ambient operating temperature -40°C to 40°C
- Drivers have greater than 90% power factor and less than 20% THD
- LED drivers have output power over-voltage, over-current protection and short circuit protection with auto recovery
- Field replaceable surge protection device provides 20kA protection meeting ANSI/ IEEE C62.41.2 Category C High and Surge Location Category C3; Automatically takes fixture off-line for protection when device is compromised
- Dual Driver option provides 2 drivers within luminaire but only one set of leads exiting the luminaire, where Dual Power Feed provides two drivers which can be wired independently as two sets of leads are extended from the luminaire. Both options cannot be combined

CONTROLS

- Photo control, occupancy sensor programmable controls, and Zigbee wireless controls available for complete on/off and dimming control
- Please consult brand or sales representative when combining control and electrical options as some combinations may not operate as anticipated depending on your application
- 7-pin ANSI C136.41-2013 photocontrol receptacle option available for twist lock photocontrols or wireless control modules (control accessories sold separately)
- 0-10V Dimming Drivers are standard. Select CD option to have dimming leads extended outside the luminaire. Must specify if wiring leads are to be greater than the 6" standard.

SILICONE STRIKE | OPTICS STRIKE

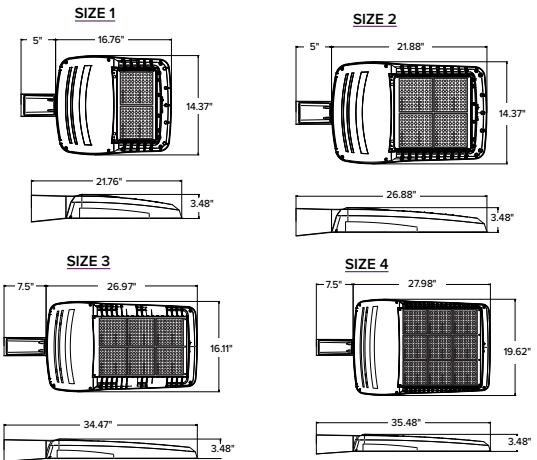

	EPA				Config.
	VP1 (Size 1)	VP2 (Size 2)	VP3 (Size 3)	VP4 (Size 4)	
Single Fixture	0.454	0.555	0.655	0.698	
Two at 180	0.908	1.110	1.310	1.396	
Two at 90	0.583	0.711	0.857	0.948	
Three at 90	1.037	1.266	1.512	1.646	
Three at 120	0.943	1.155	1.392	1.680	
Four at 90	1.166	1.422	1.714	1.896	

CONTROLS (CONTINUED)

- NX Lighting Controls™ available with in fixture wireless control module, features dimming and occupancy sensor
- LightGRID+ available with in fixture wireless control module, features dimming and occupancy sensor. Also available in 7-pin configuration

CERTIFICATIONS

- DLC® (DesignLights Consortium Qualified), with some Premium Qualified configurations. Not all product variations listed in this document are DLC® qualified. Refer to <http://www.designlights.org> for the most up-to-date list.
- Listed to UL1598 and CSA C22.2#250.0-24 for wet locations and 40°C ambient temperatures
- 1.5 G rated for ANSI C136.31 high vibration applications
- Fixture is IP65 rated with Strike and Microstrike optics. Fixture is IP66 rated with Silicone Strike optics.
- Meets IDA recommendations using 3K CCT configuration at 0 degrees of tilt
- This product meets federal procurement law requirements under the Buy American Act (FAR 52.225-9) and Trade Agreements Act (FAR 52.225-11). See Buy America(n) Solutions ([link to https://www.currentlighting.com/resources/america-solutions](https://www.currentlighting.com/resources/america-solutions)).
- FCC CFR Title 47 Part 15, Class A
- IK10 (Silicone Strike Optics Only)

WARRANTY

- 5 year warranty

VIPER Area/Site

VIPER LUMINAIRE

SILICONE STRIKE OPTIC – ORDERING GUIDE

Example: VP-SS-1-40L-75-4K7-4W-UNV-ASQU-BLT

CATALOG #								
VP								
Series	Optic Platform	Size	Light Engine		CCT/CRI	Distribution		Optic Rotation
VP Viper	SS Strike Silicone	1 Size 1	40L-35	35W, 5,500 Lumens	22K7	2200K, 70 CRI	2 Type 2	BLANK No Rotation
			40L-50	50W, 7,500 Lumens	27K7	2700K, 70 CRI	3 Type 3	L Optic rotation left
			40L-65	65W, 10,000 Lumens	27K8	2700K, 80 CRI	4W Type 4 Wide	R Optic rotation right
			40L-80	80W, 12,500 Lumens	3K7	3000K, 70 CRI	4F Type 4 Forward	
			40L-100	100W, 15,000 Lumens	3K8	3000K, 80 CRI	5QM Type 5 Square Medium	
			40L-120	120W, 17,500 Lumens	35K8	3500K, 80 CRI	5QW Type 5 Square Wide	
			40L-140	140W, 20,000 Lumens	4K7	4000K, 70 CRI		
			40L-170	170W, 22,500 Lumens	4K8	4000K, 80 CRI		
			40L-195	195W, 25,000 Lumens	5K7	5000K, 70 CRI		
		2 Size 2	80L-75	75W, 12,500 Lumens	5K8	5000K, 80 CRI		
			80L-90	90W, 15,000 Lumens				
			80L-105	105W, 17,500 Lumens				
			80L-130	130W, 21,000 Lumens				
			80L-155	155W, 24,000 Lumens				
			80L-175	175W, 27,000 Lumens				
			80L-205	205W, 30,000 Lumens				
			80L-225	225W, 33,000 Lumens				
			80L-250	250W, 36,000 Lumens				
			80L-280	280W, 40,000 Lumens				
		3 Size 3	120L-190	190W, 30,000 Lumens				
			120L-205	205W, 33,000 Lumens				
			120L-230	230W, 36,000 Lumens				
			120L-265	265W, 40,000 Lumens				
			120L-295	295W, 44,000 Lumens				
			120L-320	320W, 48,000 Lumens				
			120L-355	355W, 52,000 Lumens				
			120L-380	380W, 55,000 Lumens				
			120L-420	420W, 60,000 Lumens				
		4 Size 4	180L-275	275W, 44,000 Lumens				
			180L-295	295W, 48,000 Lumens				
			180L-335	335W, 52,000 Lumens				
			180L-360	360W, 55,000 Lumens				
			180L-395	395W, 60,000 Lumens				
			180L-435	435W, 65,000 Lumens				
			180L-470	470W, 70,000 Lumens				
			180L-510	510W, 75,000 Lumens				
			180L-550	550W, 80,000 Lumens				

VIPER Area/Site

VIPER LUMINAIRE

SILICONE STRIKE OPTIC – ORDERING GUIDE (CONTINUED)

Mounting	Color	Options	Network Control Options
A Arm mount for square pole/flat surface	BLT Black Matte Textured	BC Backlight Control (3%)	NXWS16F NX Networked Wireless Enabled Integral NXSMP2-LMO PIR Occupancy Sensor with Automatic Dimming Photocell and Bluetooth Programming ^{1,4,5}
A_ Arm mount for round pole ³	BLS Black Gloss Smooth	MBC Max Backlight Control (1.5%)	NXWS40F NX Networked Wireless Enabled Integral NXSMP2-HMO PIR Occupancy Sensor with Automatic Dimming Photocell and Bluetooth Programming ^{1,4,5}
ASQU Universal arm mount for square pole	DBT Dark Bronze Matte Textured	LCC Left Corner Control	NXW NX Networked Wireless Radio Module NXRM2 and Bluetooth Programming, without Sensor ^{4,5}
A_U Universal arm mount for round pole ³	DBS Dark Bronze Gloss Smooth	RCC Right Corner Control	WIR LightGRID+ In-Fixture Module ^{4,5}
AAU Adjustable arm for pole mounting (universal drill pattern)	GTT Graphite Matte Textured	F Fusing	WIRSC LightGRID+ Module and Occupancy Sensor ^{4,5}
AA_U Adjustable arm mount for round pole ³	LGS Light Grey Gloss Smooth	E Battery Backup ^{1,2,7,8,9}	Stand Alone Sensors
ADU Decorative upswept Arm (universal drill pattern)	LGT Light Grey Gloss Textured	2PF Dual Power Feed	BTS-14F Bluetooth® Programmable, BTSMP-LMO PIR Occupancy Sensor with Automatic Dimming Photocell and 360° Lens ¹³
AD_U Decorative upswept arm mount for round pole ³	PSS Platinum Silver Smooth	2DR Dual Driver	BTS-40F Bluetooth® Programmable, BTSMP-HMO PIR Occupancy Sensor with Automatic Dimming® Photocell and 360° Lens ¹³
MAF Mast arm fitter for 2-3/8" OD horizontal arm	WHT White Matte Textured	TE Toolless Entry	BTSO-12F Bluetooth® Programmable, BTSMP-OMNI-O PIR Occupancy Sensor with Automatic Dimming Photocell and 360° Lens ¹³
K Knuckle	WHS White Gloss Smooth	TB Terminal Block	7PR 7-Pin Receptacle ⁴
T Trunnion	VG Verde Green Textured	CD Customer Dimming	7PR-SC 7-Pin Receptacle with shorting cap ⁴
WB Wall Bracket, horizontal tenon with MAF	Color Option	LS Lumen Switch	7PR-TL 7-Pin PCR with photocontrol
WM Wall mount bracket with decorative upswept arm	CC Custom Color		3PR 3-Pin twist lock ⁴
WA Wall mount bracket with adjustable arm			3PR-SC 3-Pin receptacle with shorting cap ⁴
			3PR-TL 3-Pin PCR with photocontrol ⁴
			Programmed Controls
			SCP_F Sensor Control Programmable, 8F or 40F ¹¹
			ADD AutoDim Timer Based Dimming ¹²
			ADT AutoDim Time of Day Dimming ¹²

¹ – Items with a grey background can be done as a custom order. Contact brand representative for more information

² – Battery temperature rating -20C to 55C

³ – Replace “_” with “3” for 2.75”-4.13” OD pole, “4” for 4.18”-5.25” OD pole, “5” for 5.5”-6.5” OD pole

⁴ – Networked Controls cannot be combined with other control options

⁵ – Not available with 2PF option

⁶ – Not available with 480V

⁷ – Not available with 347 or 480V

⁸ – Not available with Dual Driver option

⁹ – Only available in Size 1 housing, up to 105 Watts

¹⁰ – Some voltage restrictions may apply when combined with controls

¹¹ – At least one SCPREMOTE required to program SCP motion sensor. Must select 8ft or 40ft.

¹² - Please refer to page 8 for AutoDim ordering guide

¹³ - BTSO and BTS are only compatible at 50W or greater.



VIPER Area/Site

VIPER LUMINAIRE

MICROSTRIKE OPTICS – ORDERING GUIDE

DATE:	LOCATION:
TYPE:	PROJECT:
CATALOG #:	

Gray Shading = Service Program Limit of 15 luminaires

QS10

Example: VP-2-320L-145-3K7-2-R-UNV-A3-BLT

CATALOG #

VP							
Series	Optic Platform	Size	Light Engine	CCT/CRI	Distribution	Optic Rotation	Voltage
VP Viper	Micro Strike	1 Size 1	160L-35 ⁶ 5500 lumens 160L-50 ⁶ 7500 lumens 160L-75 10000 lumens 160L-100 12500 lumens 160L-115 15000 lumens 160L-135 18000 lumens 160L-160 21000 lumens 320L-145 21000 lumens 320L-170 24000 lumens 320L-185 27000 lumens 320L-210 30000 lumens 320L-235 33000 lumens 320L-255 36000 lumens 320L-315 ⁶ 40000 lumens 480L-285 40000 lumens 480L-320 44000 lumens 480L-340 48000 lumens 480L-390 52000 lumens 480L-425 55000 lumens 480L-470 60000 lumens 720L-435 60000 lumens 720L-475 65000 lumens 720L-515 70000 lumens 720L-565 ⁶ 75000 lumens 720L-600 ⁶ 80000 lumens CLO Custom Lumen Output ¹	AP AP-Amber Phosphor Converted 27K8 2700K, 80 CRI 3K7 3000K, 70 CRI 3K8 3000K, 80 CRI 35K8 3500K, 80 CRI 3K9 3000K, 90 CRI 4K7 4000K, 70 CRI 4K8 4000K, 80 CRI 4K9 4000K, 90 CRI 5K7 5000K, 70 CRI 5K8 5000K, 80 CRI	2 Type 2 3 Type 3 4F Type 4 Forward 4W Type 4 Wide 5QW Type 5 Square Wide	BLANK No Rotation L Optic rotation left R Optic rotation right	UNV 120-277V 120 120V 208 208V 240 240V 277 277V 347 347V 480 480V
		2 Size 2					
		3 Size 3					
		4 Size 4					

Mounting	Color	Options	Network Control Options
A Arm mount for square pole/flat surface (B3 Drill Pattern) (Does not include round pole adapter)	BLT Black Matte Textured	F Fusing	NXWS16F NX Networked Wireless Enabled Integral NXSMP2-LMO PIR Occupancy Sensor with Automatic Dimming Photocell and Bluetooth Programming ^{1,3,4}
A_ Arm mount for round pole ²	BLS Black Gloss Smooth	2PF Dual Power Feed	NXWS40F NX Networked Wireless Enabled Integral NXSMP2-HMO PIR Occupancy Sensor with Automatic Dimming Photocell and Bluetooth Programming ^{1,3,4}
ASQU Universal arm mount for square pole. Can be used with B3 or S2 Drill Pattern	DBT Dark Bronze Matte Textured	2DR Dual Driver	NXW NX Networked Wireless Radio Module NXRM2 and Bluetooth Programming, without Sensor ^{3,4}
A_U Universal arm mount for round pole ²	DBS Dark Bronze Gloss Smooth	TE Tooless Entry	WIR LightGRID+ In-Fixture Module ^{3,4}
AAU Adjustable arm for pole mounting (universal drill pattern)	GTT Graphite Matte Textured	BC Backlight Control ⁸	WIRSC LightGRID+ Module and Occupancy Sensor ^{3,4}
AA_U Adjustable arm mount for round pole ²	LGS Light Grey Gloss Smooth	TB Terminal Block	Stand Alone Sensors
ADU Decorative upswept Arm (universal drill pattern)	LGT Light Grey Gloss Textured	CD Customer Dimming	BTS-14F Bluetooth® Programmable, BTSMP-LMO PIR Occupancy Sensor with Automatic Dimming Photocell and 360° Lens
AD_U Decorative upswept arm mount for round pole ²	PSS Platinum Silver Smooth		BTS-40F Bluetooth® Programmable, BTSMP-HMO PIR Occupancy Sensor with Automatic Dimming Photocell and 360° Lens
MAF Mast arm fitter for 2-3/8" OD horizontal arm	WHT White Matte Textured		BTSO-12F Bluetooth® Programmable, BTSMP-OMNI-O PIR Occupancy Sensor with Automatic Dimming Photocell and 360° Lens
K Knuckle	WHS White Gloss Smooth		7PR 7-Pin Receptacle ⁴
T Trunnion	VGT Verde Green Textured		7PR-SC 7-Pin Receptacle with shorting cap ⁴
WB Wall Bracket, horizontal tenon with MAF	Color Option		7PR-TL 7-Pin PCR with photocontrol
WM Wall mount bracket with decorative upswept arm	CC Custom Color		3PR 3-Pin twist lock ⁴
WA Wall mount bracket with adjustable arm			3PR-SC 3-Pin receptacle with shorting cap ⁴
			3PR-TL 3-Pin PCR with photocontrol ⁴
			Programmed Controls
			SCP_F Sensor Control Programmable, 8F or 40F ⁹
			ADD AutoDim Timer Based Dimming ¹⁰
			ADT AutoDim Time of Day Dimming ¹⁰

1 – Items with a grey background can be done as a custom order. Contact brand representative for more information
2 – Replace “_” with “3” for 2.75”-4.13” OD pole, “4” for 4.18”-5.25” OD pole, “5” for 5.5”-6.5” OD pole
3 – Networked Controls cannot be combined with other control options
4 – Not available with 2PF option
5 – Not available with Dual Driver option
6 – Some voltage restrictions may apply when combined with controls
7 – Not available with 480V

8 – BC not available on 4F and type 5 distributions
9 – At least one SCPREMOTE required to program SCP motion sensor. Must select 8ft or 40ft.
10 - Please refer to page 8 for AutoDim ordering guide



VIPER Area/Site

VIPER LUMINAIRE

DATE:	LOCATION:
TYPE:	PROJECT:
CATALOG #:	

STRIKE OPTIC – ORDERING GUIDE

Example: VP-ST-1-36L-39-3K7-2-UNV-A-BLT

CATALOG #

VP							
Series	Optic Platform	Size	Light Engine	CCT/CRI	Distribution	Optic Rotation	Voltage
VP Viper	ST Strike	1 Size 1	36L-39 ⁸ 5500 lumens 36L-55 ⁸ 7500 lumens 36L-85 10000 lumens 36L-105 12500 lumens 36L-120 14000 lumens	AM monochromatic amber, 595nm	FR Auto Front Row	BLANK No Rotation	UNV 120-277V
		2 Size 2	72L-115 15000 lumens 72L-145 18000 lumens 72L-180 21000 lumens 72L-210 24000 lumens 72L-240 27000 lumens	27K8 2700K, 80 CRI 3K7 3000K, 70 CRI 3K8 3000K, 80 CRI 3K9 3000K, 90 CRI 35K8 3500K, 80 CRI 4K7 4000K, 70 CRI 4K8 4000K, 80 CRI 4K9 4000K, 90 CRI	2 Type 2 3 Type 3 4F Type 4 Forward 4W Type 4 Wide 5QN Type 5 Square Narrow 5QW Type 5 Square Wide 5QM Type 5 Square Medium	L Optic rotation left R Optic rotation right	120 120V 208 208V 240 240V 277 277V 347 347V 480 480V
		3 Size 3	108L-215 ⁸ 27000 lumens 108L-250 30000 lumens 108L-280 33000 lumens 108L-325 36000 lumens 108L-365 40000 lumens	5K7 5000K, 70 CRI 5K8 5000K, 80 CRI	5W Type 5 Wide (Round) 5RW Type 5 Rectangular C Corner Optic TC Tennis Court Optic		
		4 Size 4	162L-320 40000 lumens 162L-365 ¹⁰ 44000 lumens 162L-405 48000 lumens 162L-445 52000 lumens 162L-485 55000 lumens 162L-545 ⁸ 60000 lumens CLO Custom Lumen Output ¹				

Mounting	Color	Options	Network Control Options
A Arm mount for square pole/flat surface A_ Arm mount for round pole ³ ASQU Universal arm mount for square pole A_U Universal arm mount for round pole ³ AAU Adjustable arm for pole mounting (universal drill pattern) AA_U Adjustable arm mount for round pole ³ ADU Decorative upswept Arm (universal drill pattern) AD_U Decorative upswept arm mount for round pole ³ MAF Mast arm fitter for 2-3/8" OD horizontal arm K Knuckle T Trunnion WB Wall Bracket, horizontal tenon with MAF WM Wall mount bracket with decorative upswept arm WA Wall mount bracket with adjustable arm	BLT Black Matte Textured BLS Black Gloss Smooth DBT Dark Bronze Matte Textured DBS Dark Bronze Gloss Smooth GTT Graphite Matte Textured LGS Light Grey Gloss Smooth LGT Light Grey Gloss Textured PSS Platinum Silver Smooth WHT White Matte Textured WHS White Gloss Smooth VGT Verde Green Textured Color Option CC Custom Color	F Fusing E Battery Backup ^{1,2,7,8,9} 2PF Dual Power Feed 2DR Dual Driver TE Tooless Entry BC Backlight Control TB Terminal Block CD Customer Dimming	NXWS16F NX Networked Wireless Enabled Integral NXSMP2-LMO PIR Occupancy Sensor with Automatic Dimming Photocell and Bluetooth Programming ^{1,4,5} NXWS40F NX Networked Wireless Enabled Integral NXSMP2-HMO PIR Occupancy Sensor with Automatic Dimming Photocell and Bluetooth Programming ^{1,4,5} NXW NX Networked Wireless Radio Module NXRM2 and Bluetooth Programming, without Sensor ^{4,5} WIR LightGRID+ In-Fixture Module ^{4,5} WIRSC LightGRID+ Module and Occupancy Sensor ^{4,5} Stand Alone Sensors BTS-14F Bluetooth® Programmable, BTSMP-LMO PIR Occupancy Sensor with Automatic Dimming Photocell and 360° Lens BTS-40F Bluetooth® Programmable, BTSMP-HMO PIR Occupancy Sensor with Automatic Dimming® Photocell and 360° Lens BTSO-12F Bluetooth® Programmable, BTSMP-OMNI-O PIR Occupancy Sensor with Automatic Dimming Photocell and 360° Lens 7PR 7-Pin Receptacle ⁴ 7PR-SC 7-Pin Receptacle with shorting cap ⁴ 7PR-TL 7-Pin PCR with photocontrol 3PR 3-Pin twist lock ⁴ 3PR-SC 3-Pin receptacle with shorting cap ⁴ 3PR-TL 3-Pin PCR with photocontrol ⁴ Programmed Controls SCP-_F Sensor Control Programmable, 8F or 40F ¹¹ ADD AutoDim Timer Based Dimming ¹² ADT AutoDim Time of Day Dimming ¹²

1 – Items with a grey background can be done as a custom order. Contact brand representative for more information
2 – Battery temperature rating -20C to 55C
3 – Replace “_” with “3” for 2.75”-4.13” OD pole, “4” for 4.18”-5.25” OD pole, “5” for 5.5”-6.5” OD pole
4 – Networked Controls cannot be combined with other control options
5 – Not available with 2PF option
6 – Not available with 480V
7 – Not available with 347 or 480V
8 – Not available with Dual Driver option

9 – Only available in Size 1 housing, up to 105 Watts
10 – Some voltage restrictions may apply when combined with controls
11 – At least one SCPREMOTE required to program SCP motion sensor. Must select 8ft or 40ft.
12 – Please refer to page 8 for AutoDim ordering guide

VIPER Area/Site

VIPER LUMINAIRE

DATE:	LOCATION:
TYPE:	PROJECT:
CATALOG #:	

ORDERING GUIDE (CONT'D)


CATALOG #

Accessory Type	Size	Option	Color	Current Control Solutions — Accessories (Sold Separately)	
SHD House Side Shield	1 Size 1	HSS-90-B House Side Shield 90° Back	BLS Black Gloss Smooth	NX Lighting Controls	
	2 Size 2	HSS-90-F House Side Shield 90° Front	BLT Black Matte Textured	☐ NXOFM2-1R1D-UNV On-fixture Module (7-pin), On / Off / Dim, Daylight Sensor with NX Radio and Bluetooth® Radio, 120–480VAC	
	3 Size 3	HSS-90-S House Side Shield 90° Side	DBS Dark Bronze Gloss Smooth	LightGRID+ Lighting Control	
	4 Size 4	HSS-270-BSS House Side Shield 270° Back/Side/Side	DBT Dark Bronze Matte Textured	☐ WIR-RME-L On-fixture Module (7-pin or 5-pin), On / Off / Dim, Daylight Sensor with LightGRID+ Radio, 110–480VAC	
MTG Mounting		HSS-270-FSS House Side Shield 270° Front/Side/Side	GTT Graphite Matte Textured	☐ SCP-REMOTE Remote Control for SCP/_F option. Order at least one per project to program and control the occupancy sensor	
		HSS-270-FSB House Side Shield 270° Front/Side/Back	LGS Light Gray Gloss Smooth	For additional information related to these accessories please visit currentlighting.com/beacon . Options provided for use with integrated sensor, please view specification sheet ordering information table for details.	
		HSS-360 House Side Shield 360°	PSS Platinum Silver Smooth		
		BC Back Light Control	WHS White Gloss Smooth		
		A Arm Mount for square pole/flat surface	WHT White Matte Textured		
		ASQU Universal Arm Mount for square pole	VGT Green Landscape Decorative		
		AAU Adjustable Arm for pole mounting	LEG Legacy Colors		
		ADU Decorative upswept Arm	Color Option		
		RPA Round Pole Adapter	CC Custom Color		
		MAF Mast Arm Fitter for 2-3/8" OD horizontal arm			
		K Knuckle			
		T Trunnion			
		WB Wall Bracket (compatible with universal arm mounts)			
Accessory Type		Option			
MSC Miscellaneous		BIRD SPK Bird Spike			

VIPER Area/Site

VIPER LUMINAIRE

VIPER POLE EXPRESS COMBO – ORDERING GUIDE

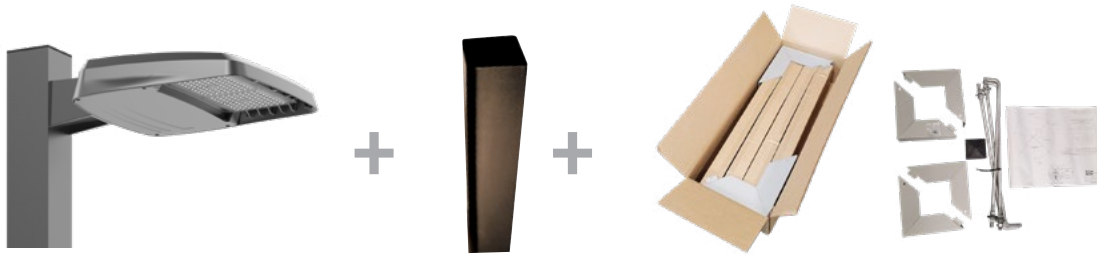

Catalog Number	Pole	Single or Double Head	Fixture	Lumens*	Wattage	Distribution	CCT/CRI	Mounting	Finish
VP-1-160-4K-3-LS-S20	20' Square Straight Steel	Single	VP-1-160-4K-3-LS	19584	158W	Type 3	4000K/70CRI	Universal Arm	Dark Bronze Textured
VP-1-160-4K-3-LS-S20-2X	20' Square Straight Steel	Double	VP-1-160-4K-3-LS	19584	158W	Type 3	4000K/70CRI	Universal Arm	Dark Bronze Textured
VP-1-160-4K-4F-LS-S20	20' Square Straight Steel	Single	VP-1-160-4K-4F-LS	19426	158W	Type 4F	4000K/70CRI	Universal Arm	Dark Bronze Textured
VP-1-160-4K-4F-LS-S20-2X	20' Square Straight Steel	Double	VP-1-160-4K-4F-LS	19426	158W	Type 4F	4000K/70CRI	Universal Arm	Dark Bronze Textured
VP-1-160-4K-3-LS-S25	25' Square Straight Steel	Single	VP-1-160-4K-3-LS	19584	158W	Type 3	4000K/70CRI	Universal Arm	Dark Bronze Textured
VP-1-160-4K-3-LS-S25-2X	25' Square Straight Steel	Double	VP-1-160-4K-3-LS	19584	158W	Type 3	4000K/70CRI	Universal Arm	Dark Bronze Textured
VP-1-160-4K-4F-LS-S25	25' Square Straight Steel	Single	VP-1-160-4K-4F-LS	19426	158W	Type 4F	4000K/70CRI	Universal Arm	Dark Bronze Textured
VP-1-160-4K-4F-LS-S25-2X	25' Square Straight Steel	Double	VP-1-160-4K-4F-LS	19426	158W	Type 4F	4000K/70CRI	Universal Arm	Dark Bronze Textured
VP-1-160-5K-3-LS-S20	20' Square Straight Steel	Single	VP-1-160-5K-3-LS	19499	158W	Type 3	5000K/70CRI	Universal Arm	Dark Bronze Textured
VP-1-160-5K-3-LS-S20-2X	20' Square Straight Steel	Double	VP-1-160-5K-3-LS	19499	158W	Type 3	5000K/70CRI	Universal Arm	Dark Bronze Textured
VP-1-160-5K-4F-LS-S20	20' Square Straight Steel	Single	VP-1-160-5K-4F-LS	19186	158W	Type 4F	5000K/70CRI	Universal Arm	Dark Bronze Textured
VP-1-160-5K-4F-LS-S20-2X	20' Square Straight Steel	Double	VP-1-160-5K-4F-LS	19186	158W	Type 4F	5000K/70CRI	Universal Arm	Dark Bronze Textured
VP-1-160-5K-3-LS-S25	25' Square Straight Steel	Single	VP-1-160-5K-3-LS	19499	158W	Type 3	5000K/70CRI	Universal Arm	Dark Bronze Textured
VP-1-160-5K-3-LS-S25-2X	25' Square Straight Steel	Double	VP-1-160-5K-3-LS	19499	158W	Type 3	5000K/70CRI	Universal Arm	Dark Bronze Textured
VP-1-160-5K-4F-LS-S25	25' Square Straight Steel	Single	VP-1-160-5K-4F-LS	19186	158W	Type 4F	5000K/70CRI	Universal Arm	Dark Bronze Textured
VP-1-160-5K-4F-LS-S25-2X	25' Square Straight Steel	Double	VP-1-160-5K-4F-LS	19186	158W	Type 4F	5000K/70CRI	Universal Arm	Dark Bronze Textured

VIPER POLE EXPRESS COMBO – STOCK LUMINAIRE SKUS

Catalog Number	Lumens	LPW	Distribution	Wattage	CCT/CRI	Voltage	Mounting	Finish
VP-1-160-4K-3-LS	19584	123.9	3	158W	4000K/70CRI	120-277V	Universal Arm with RPA (A3U)	Dark Bronze Textured
VP-1-160-4K-4F-LS	19426	122.9	4F	158W	4000K/70CRI	120-277V	Universal Arm with RPA (A3U)	Dark Bronze Textured
VP-1-160-5K-3-LS	19499	123.4	3	158W	5000K/70CRI	120-277V	Universal Arm with RPA (A3U)	Dark Bronze Textured
VP-1-160-5K-4F-LS	19186	121.4	4F	158W	5000K/70CRI	120-277V	Universal Arm with RPA (A3U)	Dark Bronze Textured

VIPER POLE EXPRESS COMBO – ACCESSORIES

Catalog Number	Description
VM14DB	Vibration Dampener, mounts to top of pole for reduced vibration



OUTDOOR LIGHTING CONTROLS OPTIONS CONTROLS FUNCTIONALITY LIGHTGRID+


	Control Option Ordering Logic & Description	Control Option Functionality									Control Option Components
		Networkable	Grouping	Scheduling	Occupancy/Motion	Daylight Harvesting	0-10V Dimming	On/Off Control	Bluetooth App Programming	Sensor Height	
NX Wireless	NXOFM2-1R1D-UNV	✓	✓	✓	Paired with external control	✓	✓	✓	✓	-	 NXOFM-1R1D-UV
	NXW	✓	✓	✓	-	-	✓	✓	✓	-	 NXRM2-H
	NXWS12F	✓	✓	✓	✓	✓	✓	✓	✓	12ft	 NXSMP2-OMNI-O
	NXWS16F	✓	✓	✓	✓	✓	✓	✓	✓	16ft	 NXSMP2-LMO
	NXWS40F	✓	✓	✓	✓	✓	✓	✓	✓	40ft	 NXSMP2-HMO
LightGRID+	WIR	✓	-	✓	-	-	✓	✓	Gateway	-	 WIR
	WIR-RME-L	✓	-	✓	-	-	✓	✓	Gateway	-	 WIR-RME-L
	WIRSC	✓	✓	✓	✓	✓	✓	✓	Gateway	14ft - 40ft	BTMSP
Independent	BTSO-12F	-	-	-	✓	✓	✓	✓	✓	12ft	 BTSMP-OMNI-O
	BTS-14F	-	-	-	✓	✓	✓	✓	✓	14ft	 BTSMP-LMO
	BTS-40F	-	-	-	✓	✓	✓	✓	✓	40ft	 BTSMP-HMO

DEFAULT SETTINGS

NX Wireless	Occupancy Sensor	Enabled
	Occupancy Sensor Sensitivity	7
	Occupancy Sensor Timeout	15 Minutes
	Occupied Dim Level	100%
	Unoccupied Dim Level	0%
	Daylight Sensor	Disabled
	Bluetooth	Enabled
	2.4GHz Wireless Mesh	On
	Passcode Factory Passcode: HubbN3T!	Enabled

Stand Alone	Occupancy Sensor	Enabled
	Occupancy Sensor Sensitivity	7
	Occupancy Sensor Timeout	8 Minutes
	Occupied Dim Level	100%
	Unoccupied Dim Level	50%
	Daylight Sensor	Disabled

NX WIRELESS COVERAGE PATTERNS

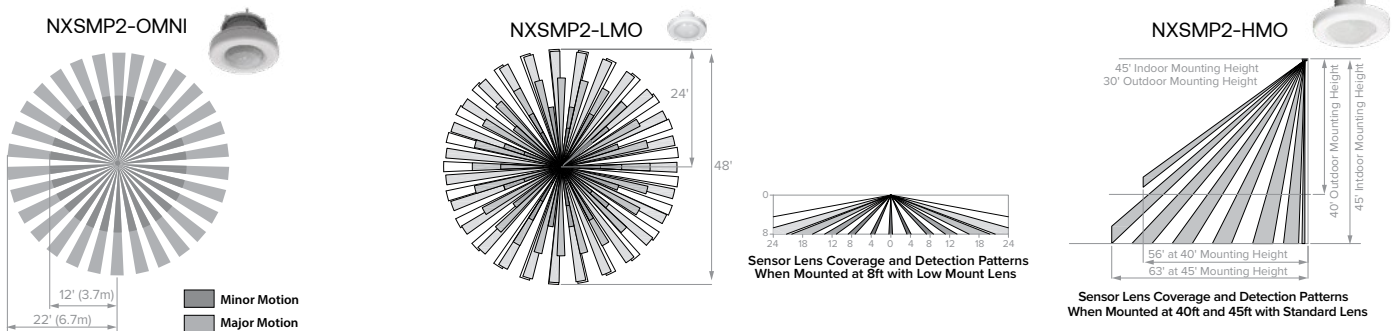

VIPER Area/Site

VIPER LUMINAIRE

DATE:	LOCATION:
TYPE:	PROJECT:
CATALOG #:	

NX LIGHTING CONTROLS FREE APP

CONTROLS TECH SUPPORT 800-888-8006 (7:00 AM - 7:00 PM)



The NX Lighting Controls App is free to use mobile application for programming both NX Lighting Controls System or Standalone Bluetooth Sensors. The mobile app allows you to configure devices, discover and setup wireless enable luminaires and program NX system settings.

Apple App: <https://apps.apple.com/us/app/nx-lighting-controls/id962112904>

Google Play: https://play.google.com/store/apps/details?id=io.cordova.NXBTR&hl=en_US&q=US



Apple App




Google Play

OUTDOOR LIGHTING CONTROLS OPTIONS

CONTROLS FUNCTIONALITY

	Control Option Ordering Logic & Description	Control Option Functionality									Control Option Components	
		Networkable	Grouping	Scheduling	Occupancy/ Motion	Daylight Harvesting	0-10V Dimming	On/Off Control	Bluetooth App Programming	Sensor Height		
Independent	SCP_F	Sensor Control Programmable, 8F or 40F	-	-	-	✓	✓	✓	✓	-	8ft or 40ft	SCP_F
	ADD	AutoDIM Timer Based Dimming	-	-	✓	-	-	-	✓	-	-	ADD
	ADT	AutoDIM Time of Day Dimming	-	-	✓	-	-	-	✓	-	-	ADT
	7PR	7-Pin Receptacle	-	-	Paired with external control	-	Paired with external control	-	Paired with external control	-	-	7PR
	7PR-SC	7-Pin Receptacle with shorting cap	-	-	-	-	-	-	-	-	-	 7PR-SC
	3PR	3-Pin twist lock	-	-	-	-	-	-	Paired with external control	-	-	3PR
	3PR-SC	3-Pin Receptacle with shorting cap	-	-	-	-	-	-	-	-	-	 3PR-SC
	3PR-TL	3-Pin with photocontrol	-	-	-	-	✓	-	✓	-	-	 3PR-TL

COVERAGE PATTERNS FOR SCP_F

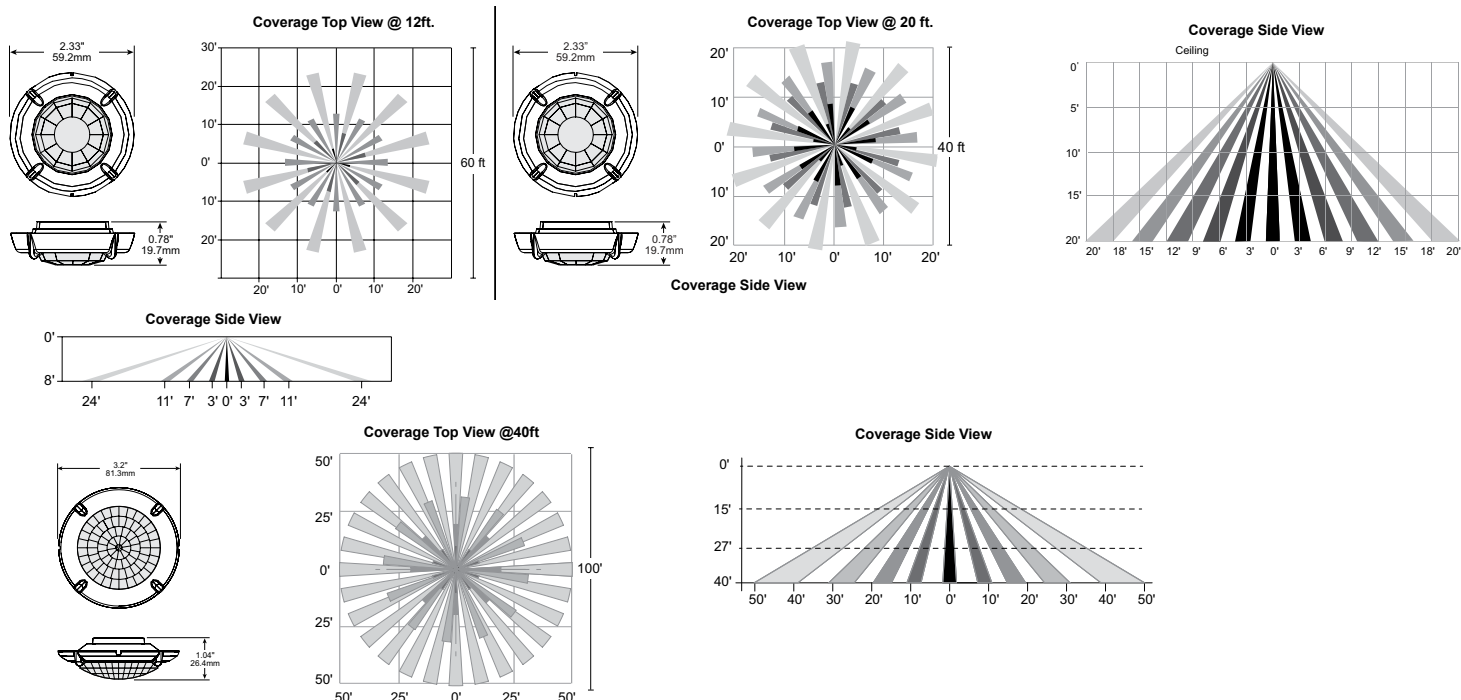



VIPER Area/Site

VIPER LUMINAIRE

DATE:	LOCATION:
TYPE:	PROJECT:
CATALOG #:	

PROGRAMMED CONTROLS

ADD-AutoDim Timer Based Options

- Light delay options from 1-9 hours after the light is turned on to dim the light by 10-100%. To return the luminaire to its original light level there are dim return options from 1-9 hours after the light has been dimmed previously.

EX: ADD-6-5-R6

ADD Control Options	Configurations Choices	Example Choice Picked
Auto-Dim Options	1-9 Hours	6 - Delay 6 hours
Auto-Dim Brightness	10-100% Brightness	5 - Dim to 50% brightness
Auto-Dim Return	Delay 0-9 Hours	R6 - Return to full output after 6 hours

ADT-AutoDim Time of Day Based Option

- Light delay options from 1AM-9PM after the light is turned on to dim the light by 10-100%. To return the luminaire to its original light level there are dim return options from 1AM-9PM after the light has been dimmed previously.

EX: ADT-6-5-R6

ADD Control Options	Configurations Choices	Example Choice Picked
Auto-Dim Options	12-3 AM and 6-11 PM	6 - Dim at 6PM
Auto-Dim Brightness	10-100% Brightness	5 - Dim to 50%
Auto-Dim Return	12-6 AM and 9-11P	R6 - Return to full output at 6AM

ORDERING GUIDE

Auto Dim Code	Timer Base (ADD) Auto-Dim Options		Auto Dim Cod	Time of Day (ADT) Auto-Dim Options	Code	Auto-Dim Brightness	Code	Auto-Dim Return Options	Code	Auto-Dim Brightness
D1	Delay 1 hour	OR	T0	Delay Midnight	0	100% Brightness	R1	Delay 1 hour or 1 AM	0	100% Brightness
D2	Delay 2 hours		T1	Delay 1 AM	1	10% Brightness	R2	Delay 2 hours or 2 AM	1	10% Brightness
D3	Delay 3 hours		T2	Delay 2 AM	2	20% Brightness	R3	Delay 3 hours or 3 AM	2	20% Brightness
D4	Delay 4 hours		T3	Delay 3 AM	3	30% Brightness	R4	Delay 4 hours or 4 AM	3	30% Brightness
D5	Delay 5 hours		T4	Delay 10 PM	4	40% Brightness	R5	Delay 5 hours or 5 AM	4	40% Brightness
D6	Delay 6 hours		T5	Delay 11 PM	5	50% Brightness	R6	Delay 6 hours or 6 AM	5	50% Brightness
D7	Delay 7 hours		T6	Delay 6 PM	6	60% Brightness	R7	Delay 7 hours or 7 AM	6	60% Brightness
D8	Delay 8 hours		T7	Delay 7 PM	7	70% Brightness	R8	Delay 8 hours or 8 AM	7	70% Brightness
D9	Delay 9 hours		T8	Delay 8 PM	8	80% Brightness	R9	Delay 9 hours or 9 AM	8	80% Brightness
D0	Delay 0 hours		T9	Delay 9 PM	9	90% Brightness	R0	Delay 0 hours or 12 AM	9	90% Brightness

DELIVERED LUMENS

For delivered lumens, please see Lumens Data PDF on www.Currentlighting.com

PROJECTED LUMEN MAINTENANCE

Ambient Temp.	0	25,000	*TM-21-11 36,000	50,000	100,000	Calculated L ₇₀ (Hours)
25°C / 77°F	1.00	0.97	0.96	0.95	0.91	408,000
40°C / 104°F	0.99	0.96	0.95	0.94	0.89	356,000

LUMINAIRE AMBIENT TEMPERATURE FACTOR (LATF)

Ambient Temperature		Lumen Multiplier	Micro Strike Lumen Multiplier				Strike Lumen Multiplier				Silicone Strike Lumen Multiplier			
			CCT	70 CRI	80 CRI	90 CRI	CCT	70 CRI	80 CRI	90 CRI	CCT	70 CRI	80 CRI	90 CRI
0°C	32°F	1.03	2700K	—	0.841	—	2700K	0.9	0.81	0.62	2200K	0.811	—	—
10°C	50°F	1.01	3000K	0.977	0.861	0.647	3000K	0.933	0.853	0.659	2700K	0.906	0.774	—
20°C	68°F	1.00	3500K	—	0.900	—	3500K	0.959	0.894	0.711	3000K	0.943	0.868	—
25°C	77°F	1.00	4000K	1	0.926	0.699	4000K	1	0.9	0.732	3500K	—	0.868	—
30°C	86°F	0.99	5000K	1	0.937	0.791	5000K	1	0.9	0.732	4000K	1	0.906	—
40°C	104°F	0.98	AP-Amber Phosphor Converted Multiplier				Monochromatic Amber Multiplier				5000K	1	0.906	—
			Amber	0.710			Amber	See Amber Spec Sheet						

VIPER Area/Site

VIPER LUMINAIRE

DATE:	LOCATION:
TYPE:	PROJECT:
CATALOG #:	

ELECTRICAL DATA: MICRO STRIKE

# OF LEDS	160						
NOMINAL WATTAGE	35	50	75	100	115	135	160
SYSTEM POWER (W)	34.9	50.5	72.1	97.2	111.9	132.2	157.8
INPUT VOLTAGE (V)	CURRENT (Amps)						
120	0.29	0.42	0.63	0.83	0.96	1.13	1.33
208	0.17	0.24	0.36	0.48	0.55	0.65	0.77
240	0.15	0.21	0.31	0.42	0.48	0.56	0.67
277	0.13	0.18	0.27	0.36	0.42	0.49	0.58
347	0.10	0.14	0.22	0.29	0.33	0.39	0.46
480	0.07	0.10	0.16	0.21	0.24	0.28	0.33

# OF LEDS	320						
NOMINAL WATTAGE	145	170	185	210	235	255	315
SYSTEM POWER (W)	150	166.8	185.7	216.2	240.9	261.5	312
INPUT VOLTAGE (V)	CURRENT (Amps)						
120	1.21	1.42	1.54	1.75	1.96	2.13	2.63
208	0.70	0.82	0.89	1.01	1.13	1.23	1.51
240	0.60	0.71	0.77	0.88	0.98	1.06	1.31
277	0.52	0.61	0.67	0.76	0.85	0.92	1.14
347	0.42	0.49	0.53	0.61	0.68	0.73	0.91
480	0.30	0.35	0.39	0.44	0.49	0.53	0.66

# OF LEDS	480					
NOMINAL WATTAGE	285	320	340	390	425	470
SYSTEM POWER (W)	286.2	316.7	338.4	392.2	423.2	468
INPUT VOLTAGE (V)	CURRENT (Amps)					
120	2.38	2.67	2.83	3.25	3.54	3.92
208	1.37	1.54	1.63	1.88	2.04	2.26
240	1.19	1.33	1.42	1.63	1.77	1.96
277	1.03	1.16	1.23	1.41	1.53	1.70
347	0.82	0.92	0.98	1.12	1.22	1.35
480	0.59	0.67	0.71	0.81	0.89	0.98

# OF LEDS	720				
NOMINAL WATTAGE	435	475	515	565	600
SYSTEM POWER (W)	429.3	475	519.1	565.2	599.9
INPUT VOLTAGE (V)	CURRENT (Amps)				
120	3.63	3.96	4.29	4.71	5.00
208	2.09	2.28	2.48	2.72	2.88
240	1.81	1.98	2.15	2.35	2.50
277	1.57	1.71	1.86	2.04	2.17
347	1.25	1.37	1.48	1.63	1.73
480	0.91	0.99	1.07	1.18	1.25

VIPER Area/Site

VIPER LUMINAIRE

DATE: _____ LOCATION: _____
 TYPE: _____ PROJECT: _____
 CATALOG #: _____

ELECTRICAL DATA: STRIKE

# OF LEDS	36				
NOMINAL WATTAGE	39	55	85	105	120
SYSTEM POWER (W)	39.6	56.8	83.6	108.2	120.9
INPUT VOLTAGE (V)	CURRENT (Amps)				
120	0.33	0.46	0.71	0.88	0.96
208	0.19	0.26	0.41	0.50	0.55
240	0.16	0.23	0.35	0.44	0.48
277	0.14	0.20	0.31	0.38	0.42
347	0.11	0.16	0.24	0.30	0.33
480	0.08	0.11	0.18	0.22	0.24

# OF LEDS	72				
NOMINAL WATTAGE	115	145	180	210	240
SYSTEM POWER (W)	113.7	143.2	179.4	210.2	241.7
INPUT VOLTAGE (V)	CURRENT (Amps)				
120	1.00	1.21	1.50	1.75	1.79
208	0.58	0.70	0.87	1.01	1.03
240	0.50	0.60	0.75	0.88	0.90
277	0.43	0.52	0.65	0.76	0.78
347	0.35	0.42	0.52	0.61	0.62
480	0.25	0.30	0.38	0.44	0.45

# OF LEDS	108				
NOMINAL WATTAGE	215	250	280	325	365
SYSTEM POWER (W)	214.8	250.8	278.3	324.7	362.6
INPUT VOLTAGE (V)	CURRENT (Amps)				
120	2.00	2.08	2.33	3.04	2.67
208	1.15	1.20	1.35	1.75	1.54
240	1.00	1.04	1.17	1.52	1.33
277	0.87	0.90	1.01	1.32	1.16
347	0.69	0.72	0.81	1.05	0.92
480	0.50	0.52	0.58	0.76	0.67

# OF LEDS	162					
NOMINAL WATTAGE	320	365	405	445	485	545
SYSTEM POWER (W)	322.1	362.6	403.6	445.1	487.1	543.9
INPUT VOLTAGE (V)	CURRENT (Amps)					
120	2.71	2.67	3.38	3.71	4.04	4.54
208	1.56	1.54	1.95	2.14	2.33	2.62
240	1.35	1.33	1.69	1.85	2.02	2.27
277	1.17	1.16	1.46	1.61	1.75	1.97
347	0.94	0.92	1.17	1.28	1.40	1.57
480	0.68	0.67	0.84	0.93	1.01	1.14

VIPER Area/Site

VIPER LUMINAIRE

DATE:	LOCATION:
TYPE:	PROJECT:
CATALOG #:	

ELECTRICAL DATA: SILICONE STRIKE

# OF LEDS	40								
NOMINAL WATTAGE (W)	35	55	65	80	100	120	140	170	195
SYSTEM POWER (W)	34.4	47.4	63.3	82.2	101.7	121.6	141.4	168.8	193.0
INPUT VOLTAGE (V)	CURRENT (A)								
120	0.29	0.40	0.53	0.69	0.85	1.01	1.18	1.41	1.61
208	0.17	0.23	0.30	0.40	0.49	0.58	0.68	0.81	0.93
240	0.14	0.20	0.26	0.34	0.42	0.51	0.59	0.70	0.80
277	0.12	0.17	0.23	0.30	0.37	0.44	0.51	0.61	0.70
347	0.10	0.14	0.18	0.24	0.29	0.35	0.41	0.49	0.56
480	0.07	0.10	0.13	0.17	0.21	0.25	0.29	0.35	0.40

# OF LEDS	80									
NOMINAL WATTAGE (W)	75	90	105	130	155	175	205	225	250	280
SYSTEM POWER (W)	74.0	87.0	105.3	131.9	153.5	175.4	203.4	226.1	249.0	281.0
INPUT VOLTAGE (V)	CURRENT (A)									
120	0.62	0.73	0.88	1.10	1.28	1.46	1.70	1.88	2.08	2.34
208	0.36	0.42	0.51	0.63	0.74	0.84	0.98	1.09	1.20	1.35
240	0.31	0.36	0.44	0.55	0.64	0.73	0.85	0.94	1.04	1.17
277	0.27	0.31	0.38	0.48	0.55	0.63	0.73	0.82	0.90	1.01
347	0.36	0.42	0.51	0.63	0.74	0.84	0.98	1.09	1.20	1.35
480	0.15	0.18	0.22	0.27	0.32	0.37	0.42	0.47	0.52	0.59

# OF LEDS	120									
NOMINAL WATTAGE (W)	190	205	230	265	295	320	355	380	420	
SYSTEM POWER (W)	189.8	206.0	230.3	263.2	296.5	322.0	356.3	382.3	421.6	
INPUT VOLTAGE (V)	CURRENT (A)									
120	1.58	1.72	1.92	2.19	2.47	2.68	2.97	3.19	3.51	
208	0.91	0.99	1.11	1.27	1.43	1.55	1.71	1.84	2.03	
240	0.79	0.86	0.96	1.10	1.24	1.34	1.48	1.59	1.76	
277	0.69	0.74	0.83	0.95	1.07	1.16	1.29	1.38	1.52	
347	0.55	0.59	0.66	0.76	0.85	0.93	1.03	1.10	1.21	
480	0.40	0.43	0.48	0.55	0.62	0.67	0.74	0.80	0.88	

# OF LEDS	180									
NOMINAL WATTAGE (W)	275	295	335	360	395	435	470	510	550	
SYSTEM POWER (W)	272.7	296.8	333.2	357.8	394.7	432.4	470.2	508.7	547.4	
INPUT VOLTAGE (V)	CURRENT (A)									
120	2.27	2.47	2.78	2.98	3.29	3.60	3.92	4.24	4.56	
208	1.31	1.43	1.60	1.72	1.90	2.08	2.26	2.45	2.63	
240	1.14	1.24	1.39	1.49	1.64	1.80	1.96	2.12	2.28	
277	0.98	1.07	1.20	1.29	1.42	1.56	1.70	1.84	1.98	
347	0.79	0.86	0.96	1.03	1.14	1.25	1.36	1.47	1.58	
480	0.57	0.62	0.69	0.75	0.82	0.90	0.98	1.06	1.14	

VIPER Area/Site

VIPER LUMINAIRE

DATE: _____ LOCATION: _____


TYPE: _____ PROJECT: _____

CATALOG #: _____

SILICONE OPTIC STRIKE PHOTOMETRY


The following diagrams represent the general distribution options offered for this product. For detailed information on specific product configurations, see website photometric test reports.

Type 2

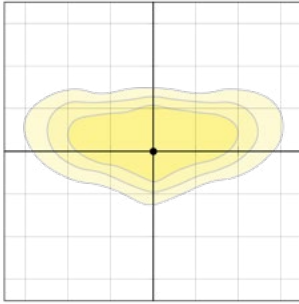


Mounting Height: 20 ft
Scale: 1 inch = 25 ft

Type 3

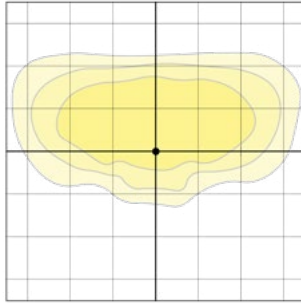


Mounting Height: 20 ft
Scale: 1 inch = 25 ft

Type 4 Forward

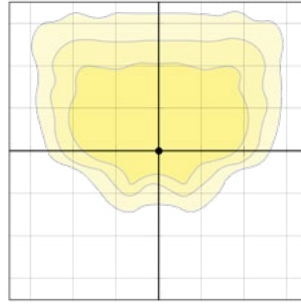


Mounting Height: 20 ft
Scale: 1 inch = 25 ft

Type 4 Wide

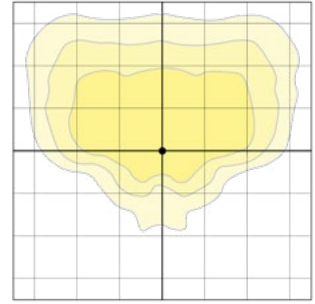


Mounting Height: 20 ft
Scale: 1 inch = 25 ft

Type 4WBC

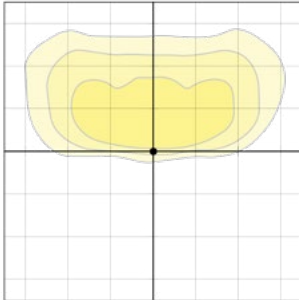


Mounting Height: 20 ft
Scale: 1 inch = 25 ft

Type 4WMC

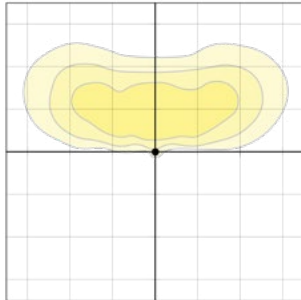


Mounting Height: 20 ft
Scale: 1 inch = 25 ft

Type 5QM

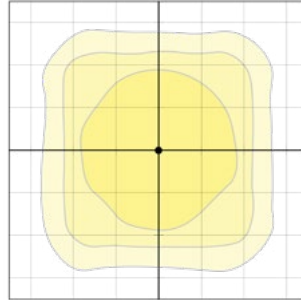


Mounting Height: 20 ft
Scale: 1 inch = 25 ft

Type 5QW

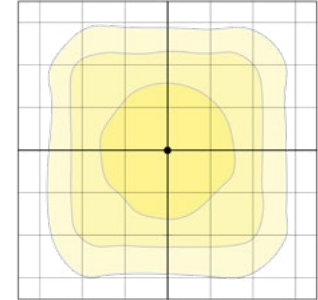


Mounting Height: 20 ft
Scale: 1 inch = 25 ft

Type LCC

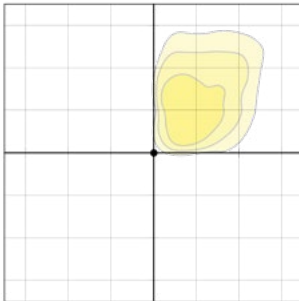

Mounting Height: 20 ft
Scale: 1 inch = 25 ft

Type RCC

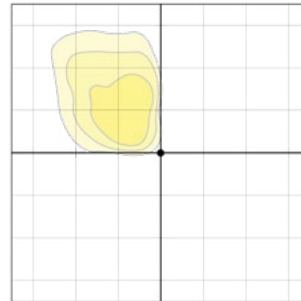


Mounting Height: 20 ft
Scale: 1 inch = 25 ft

VIPER Area/Site


VIPER LUMINAIRE

MICRO STRIKE PHOTOMETRY


The following diagrams represent the general distribution options offered for this product. For detailed information on specific product configurations, see website photometric test reports.

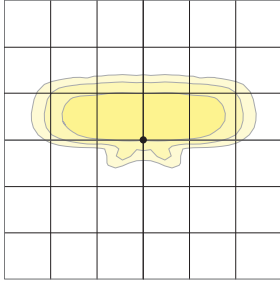Type 2


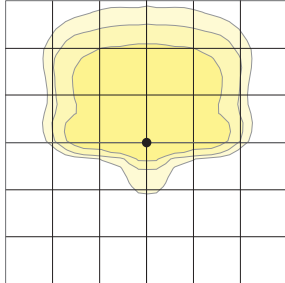
Mounting Height: 20 ft
Scale: 1 inch = 20 ft

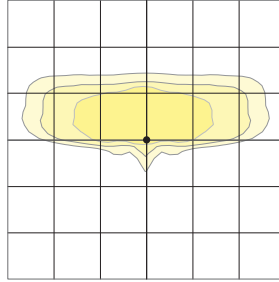Type 3


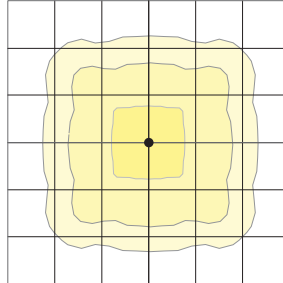
Mounting Height: 20 ft
Scale: 1 inch = 20 ft

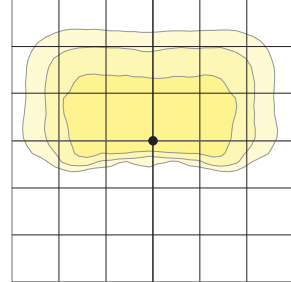Type 4 Wide


Mounting Height: 20 ft
Scale: 1 inch = 20 ft

Type 4F


Mounting Height: 20 ft
Scale: 1 inch = 20 ft

Type 5QW


Mounting Height: 20 ft
Scale: 1 inch = 20 ft


VIPER Area/Site

VIPER LUMINAIRE

OPTIC STRIKE PHOTOMETRY


The following diagrams represent the general distribution options offered for this product. For detailed information on specific product configurations, see website photometric test reports.

Type FR – Front Row/Auto Optic

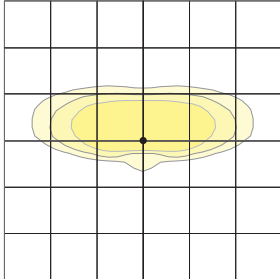


Mounting Height: 20 ft
Scale: 1 inch = 20 ft

Type 2

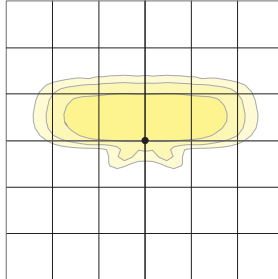


Mounting Height: 20 ft
Scale: 1 inch = 20 ft

Type 3

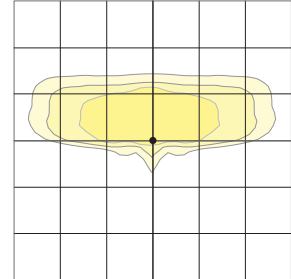


Mounting Height: 20 ft
Scale: 1 inch = 20 ft

Type 4 Forward

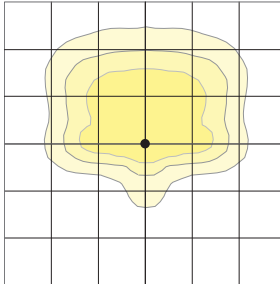


Mounting Height: 20 ft
Scale: 1 inch = 20 ft

Type 4 Wide

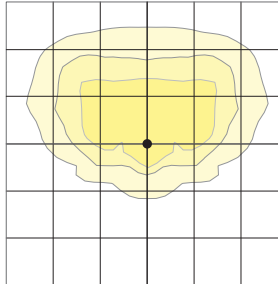


Mounting Height: 20 ft
Scale: 1 inch = 20 ft

Type 5QM

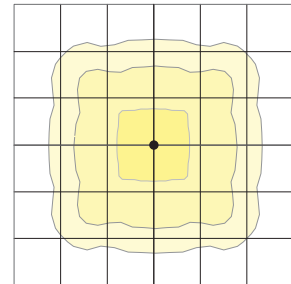


Mounting Height: 20 ft
Scale: 1 inch = 20 ft

Type 5RW (rectangular)

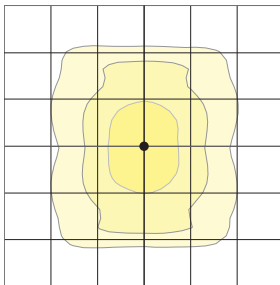


Mounting Height: 20 ft
Scale: 1 inch = 20 ft

Type 5W (round wide)

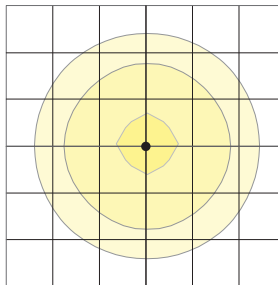


Mounting Height: 20 ft
Scale: 1 inch = 20 ft

Type TC

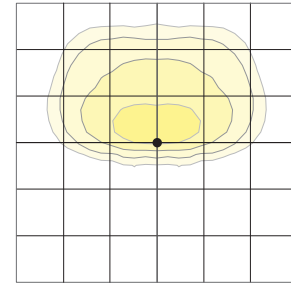


Mounting Height: 20 ft
Scale: 1 inch = 20 ft

Type Corner

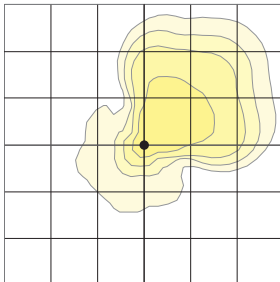


Mounting Height: 20 ft
Scale: 1 inch = 20 ft

Type 5QW

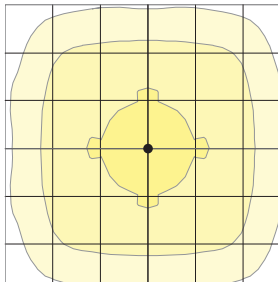

Mounting Height: 20 ft
Scale: 1 inch = 20 ft

Type 5QN

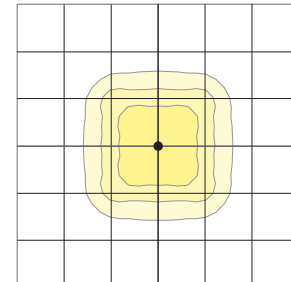

Mounting Height: 20 ft
Scale: 1 inch = 20 ft

VIPER Area/Site

VIPER LUMINAIRE



DATE: _____ LOCATION: _____

TYPE: _____ PROJECT: _____



CATALOG #: _____

DIMENSIONS



SIZE 1

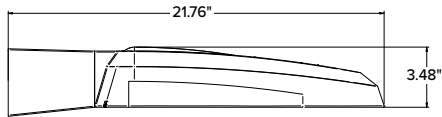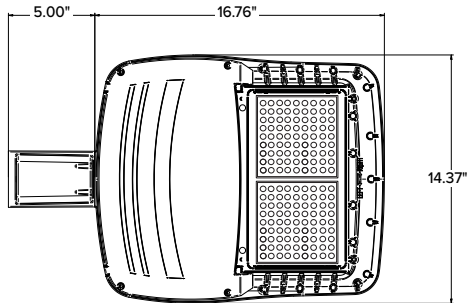



SIZE 2

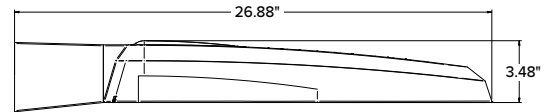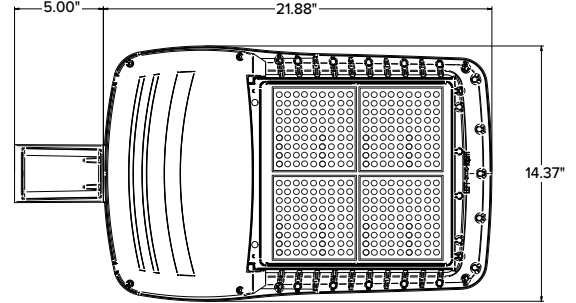

SIZE 3

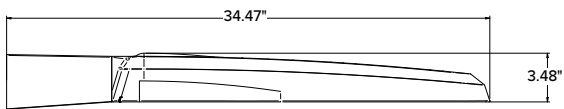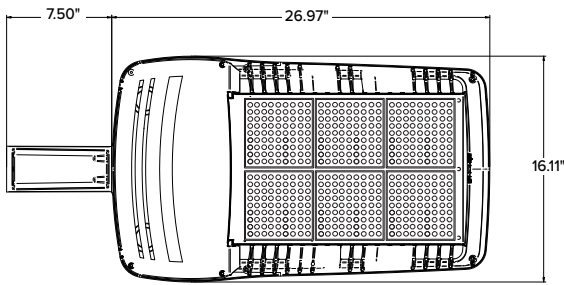

SIZE 4

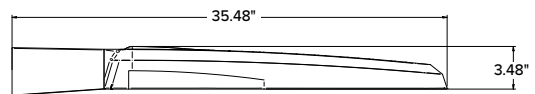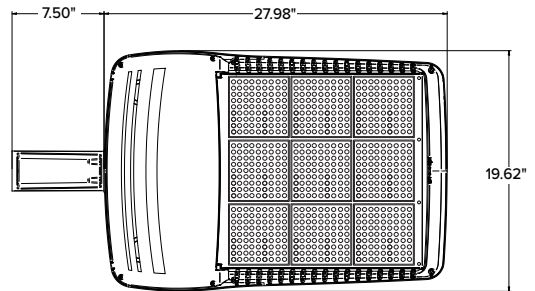

	EPA				Config.
	VP1 (Size 1)	VP2 (Size 2)	VP3 (Size 3)	VP4 (Size 4)	
Single Fixture	0.454	0.555	0.655	0.698	
Two at 180	0.908	1.110	1.310	1.396	
Two at 90	0.583	0.711	0.857	0.948	
Three at 90	1.037	1.266	1.512	1.646	
Three at 120	0.943	1.155	1.392	1.680	
Four at 90	1.166	1.422	1.714	1.896	

	Weight	
	lbs	kgs
VP1 (Size 1)	13.7	6.2
VP2 (Size 2)	16.0	7.26
VP3 (Size 3)	25.9	11.7
VP4 (Size 4)	30.8	13.9

VIPER Area/Site

VIPER LUMINAIRE




DATE:	LOCATION:
TYPE:	PROJECT:
CATALOG #:	

MOUNTING





A-STRAIGHT ARM MOUNT

Fixture ships with integral arm for ease of installation. Compatible with Current Outdoor B3 drill pattern for ease of installation on square poles. For round poles add applicable suffix (2/3/4/5)

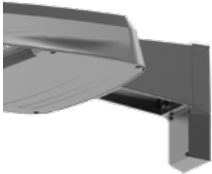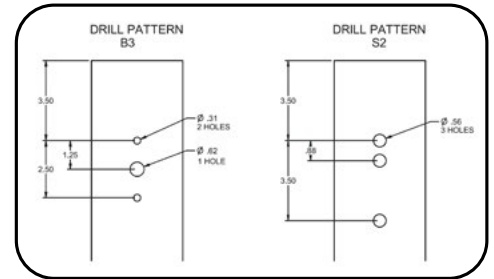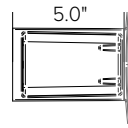


ASQU-UNIVERSAL ARM MOUNT

Universal mounting block for ease of installation. Compatible with drill patterns from 1.5" to 5.25" and Current drill pattern S2. For round poles add applicable suffix (2/3/4/5)

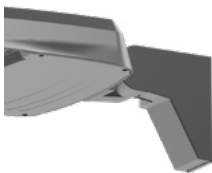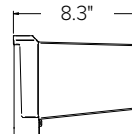



AAU-ADJUSTABLE ARM FOR POLE MOUNTING

Rotatable arm mounts directly to pole. Compatible with drill patterns from 1.5" to 5.25" and Current drill pattern S2 and B3. For round poles add applicable suffix (2/3/4/5). Rotatable in 5° aiming angle increments. Micro Strike configurations have a 45° aiming limitation. Strike configurations have a 30° aiming limitation.

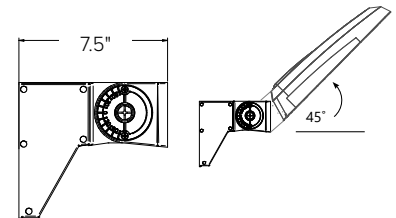



ADU-DECORATIVE UPSWEPT ARM

Upswept Arm compatible with drill patterns from 1.5" to 5.25" and Current drill pattern S2. For round poles add applicable suffix (2/3/4/5).

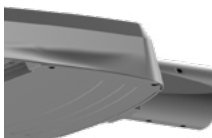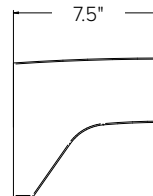



MAF-MAST ARM FITTER

Fits 2-3/8" OD horizontal tenons.

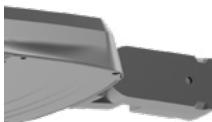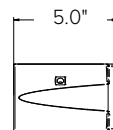


K-KNUCKLE

Rotatable in 5-degree aiming angle increments, fits 2-3/8" tenons or pipes. Micro Strike configurations have a 45° aiming limitation. Strike configurations have a 30° aiming limitation.

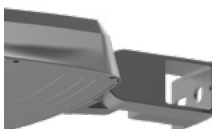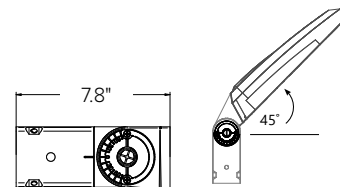


T-TRUNNION

Trunnion for surface and crossarm mounting using (1) 3/4" or (2) 1/2" size through bolts. Micro Strike configurations have a 45° aiming limitation. Strike configurations have a 30° aiming limitation.

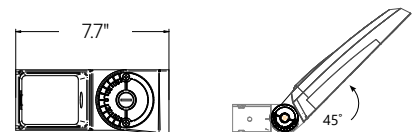

WM-WALL MOUNT

Compatible with universal arm mount, adjustable arm mount, and decorative arm mount. The WA option uses the same wall bracket but replaces the decorative arm with an adjustable arm.

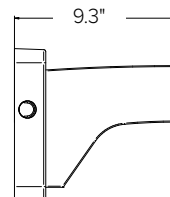

VIPER Area/Site

VIPER LUMINAIRE


ADDITIONAL INFORMATION (CONTINUED)

HOUSE SIDE SHIELD FIELD INSTALL ACCESSORIES


HSS has a depth of 5" for all Viper sizes

Not to be used with Occupancy Sensors as the shield may block the light to the sensor.


VPR2x HSS-90-B-xx

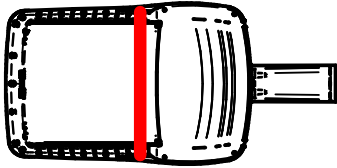


VPR2x HSS-270-BSS-xx

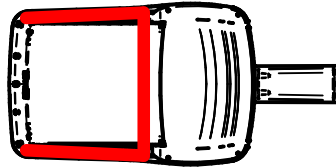


VPR2x HSS-360-xx

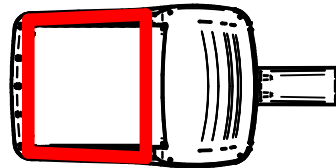


VPR2x HSS-90-F-xx

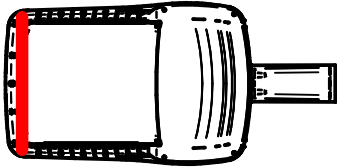


VPR2x HSS-270-FSS-xx

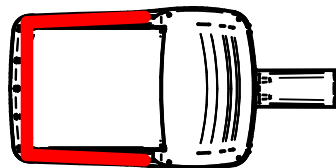


VPR2x HSS-90-S-xx

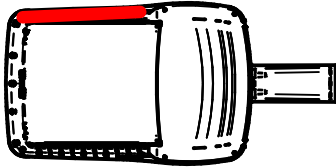


VPR2x HSS-270-FSB-xx

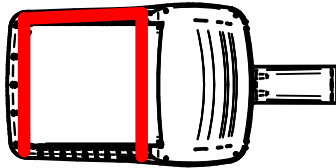

VPR2x HSS-90-S-xx

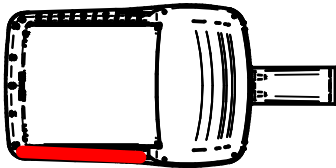

VPR2x HSS-270-FSB-xx

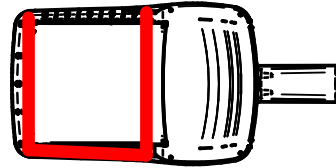

VIPER Wall

VPW1/VPW2/VPW3 LED WALLPACK

FEATURES

- Low profile LED wall luminaire with a variety of IES distributions for lighting applications such as retail, commercial and industrial building mount
- Featuring Strike and Micro Strike Optics which maximizes target zone illumination with minimal losses at the house-side, reducing light trespass issues
- Visual Comfort - Option for Size 2 and Size 3
- Control options including photo control, occupancy sensing, NX Distributed Intelligence™, and LightGRID+.
- Battery Backup options available for emergency code compliance
- Quick-mount adapter allows easy installation/maintenance
- 347V and 480V versions for industrial applications and Canada



CONTROL TECHNOLOGY



SPECIFICATIONS

CONSTRUCTION

- Die-cast housing with hidden vertical heat fins that are optimal for heat dissipation while keeping a clean smooth outer surface
- Corrosion resistant, die-cast aluminum housing with powder coat paint finish
- Powder paint finish provides durability in outdoor environments. Tested to meet 1000 hour salt spray rating

OPTICS

- Entire optical aperture illuminates to create a larger luminous surface area resulting in a low glare appearance without sacrificing optical performance
- 2700K, 3000K, 3500K, 4000K and 5000K CCTs
- Zero uplight distributions
- LED optics provide IES type II, III and IV distributions.

INSTALLATION

- Quick-mount adapter provides easy installation to wall or to recessed junction boxes (4" square junction box)
- Designed for direct j-box mount.

ELECTRICAL

- 120V-277V universal voltage 50/60Hz 0-10V dimming drivers
- 347V input is available in most wattage, 480V is available for 55W and above.
- Ambient operating temperature -40°C to 40°C
- Driver RoHS and IP66
- 10kV Surge Protector optional
- Drivers have greater than .90 power factor and less than 20% Total Harmonic Distortion
- Dual Driver option provides 2 drivers within luminaire but only one set of leads exiting the luminaire, where Dual Power Feed provides two drivers which can be wired independently as two sets of leads are extended from the luminaire. Both options can not be included in one same fixture.
- Dimming drivers are standard. Select CD (Customer Dimming) for the dimming wires to be extended outside the fixture.

CONTROLS

- Photo control, occupancy sensor and wireless available for complete on/off and dimming control
- Button photocontrol is suitable for 120-277V operation
- NX Distributed Intelligence™ available with in fixture wireless control module, features dimming and occupancy sensor

CONTROLS CONTINUED

- Integral Battery Backup provides emergency lighting for the required 90 minute path of egress
- Battery Backup suitable for operating temperatures -20°C to 40°C.
- Please consult brand or sales representative when combining control and electrical options as some combinations may not operate as anticipated depending on your application.
- LightGRID+ available with in fixture wireless control module, features dimming and occupancy sensor.

CERTIFICATIONS


- Certified to UL 1598 and CSA 22.2#250.0-24
- IP65 rated housing
- Emergency battery backup options are California Energy Commission (CEC) Title 20 Compliant
- This product meets federal procurement law requirements under the Buy American Act (FAR 52.225-9) and Trade Agreements Act (FAR 52.225- 11). See Buy America(n) Solutions (link to <https://http://www.currentlighting.com/resources/americasolutions>).
- DarkSky approved with 3000K CCT or warmer

WARRANTY

- 5 year limited warranty

DATE:	LOCATION:
TYPE:	PROJECT:
CATALOG #:	

MICRO STRIKE | STRIKE OPTICS

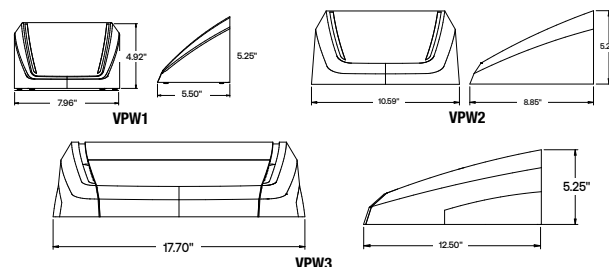

	Weight
VPW1	4.1 lbs / 1.86 kg
VPW2	7.15 lbs / 3.24 kg
VPW3	17.1 lbs / 7.80 kg



VIPER Wall

VPW1/VPW2/VPW3 LED WALLPACK

ORDERING GUIDE

CATALOG #

Example: VPW1-24L-10-3K7-2-UNV-BLS

Series	Optic Platform	Size	# LEDs - Wattage	CCT/CRI	Distribution	Voltage	Color
VPW Viper Wall	(blank) MicroStrike ST Strike	1	24L-10 1,000 Lumens 24L-15 2,000 Lumens 24L-25 3,000 Lumens	27K8 2700K, 80 CRI ¹⁵ 3K7 3000K, 70 CRI ¹⁶ 4K7 4000K, 70 CRI ¹⁶ 5K7 5000K, 70 CRI 3K8 3000K, 80 CRI 35K8 3500K, 80 CRI 4K8 4000K, 80 CRI 5K8 5000K, 80 CRI AP Phosphor Converted Amber ¹	FR Auto Front Row ^{2,15} 2 IES TYPE 2 3 IES TYPE 3 4F IES TYPE 4 Forward 4W IES TYPE 4W	UNV 120-277V 120 120V 208 208V 240 240V 277 277V 347 347V 480 480V	BLT Black Matte Textured BLS Black Gloss Smooth DBT Dark Bronze Matte Textured DBS Dark Bronze Gloss Smooth GTT Graphite Matte Textured LGS Light Grey Gloss Smooth LGT Light Grey Matte Textured PSS Platinum Silver Smooth WHT White Matte Textured WHS White Gloss Smooth VGT Verde Green Textured Color Option CC Custom Color
		2	48L-15 2,000 Lumens 48L-20 3,000 Lumens 48L-30 4,000 Lumens 48L-35 5,000 Lumens 48L-45 6,000 Lumens 80L-20 3,000 Lumens 80L-25 4,000 Lumens 80L-35 5,000 Lumens 80L-45 6,000 Lumens 80L-55 7,000 Lumens 80L-65 8,000 Lumens 80L-70 8,500 Lumens 18L-25 3,000 Lumens, Strike Optics 18L-30 4,000 Lumens, Strike Optics 18L-39 4,750 Lumens, Strike Optics 18L-50 6,000 Lumens, Strike Optics 18L-60 6,500 Lumens, Strike Optics				
		3	160L-45 7,000 Lumens 160L-70 10,000 Lumens 160L-95 12,500 Lumens 160L-105 15,000 Lumens 160L-135 17,500 Lumens 160L-155 20,000 Lumens 36L-55 7,000 Lumens, Strike Optics 36L-80 9,500 Lumens, Strike Optics 36L-100 11,500 Lumens, Strike Optics 36L-120 13,000 Lumens, Strike Optics				

Control Options Network ^{3,7,11,13}	
NXWS12F	NX Networked Wireless Enabled Integral NXSMP2-OMNI PIR Occupancy Sensor with Automatic Dimming Photocell and Bluetooth Programming ¹⁴
NXWS16F	NX Networked Wireless Enabled Integral NXSMP2-LMO PIR Occupancy Sensor with Automatic Dimming Photocell and Bluetooth Programming ⁹
NXWS40F	NX Networked Wireless Enabled Integral NXSMP2-HMO PIR Occupancy Sensor with Automatic Dimming Photocell and Bluetooth Programming ⁹
NXW	NX Networked Wireless Radio Module NXRM2 and Bluetooth Programming, without Sensor
WIR	LightGRID+ In-Fixture Module ⁹
WIRSC	LightGRID+ In-Fixture Module with BTS occupancy ⁹
Stand Alone Sensors ^{7,11,13}	
BTS-14F	Bluetooth® Programmable, PIR Occupancy/Daylight Sensor ^{4,9}
BTS-40F	Bluetooth® Programmable, PIR Occupancy/Daylight Sensor ^{4,9}
BTSO-12F	Bluetooth® Programmable, PIR Occupancy/Daylight Sensor, up to 12' mounting height ¹⁴
Photocontrol ¹³	
PC	Button Photocontrol 120-277V

Options	
F	Fusing ^{5,7}
E	Battery ^{6,7,8}
EH	Battery with Heater ^{6,7,8}
CS	Comfort Shield ^{7,10}
SP	10kA Surge Protector
2PF	Dual Power Feed ^{2,7,8,17}
2DR	Dual Driver ^{2,7,8,17}
CD	Customer Dimming ¹²
DTS	Dimming Transfer Switch ⁷

- Notes:
- 1 Available with Micro Strike Optics only
 - 2 Not available with 480V in Size 1 and Size 2
 - 3 Networked controls cannot be combined with other control options
 - 4 Not available with VPW1 or with 2PF or 2DR options
 - 5 Must specify voltage (VPW1 & VPW2: 120V, 277V or 347V; VPW3: 120V, 208V, 240V, 277V, 347V or 480V)
 - 6 See page 10 for detail Battery configurations
 - 7 Not available in VPW1
 - 8 2PF can't be combined with E or EH; 2DR can't be combined with E or EH in VPW2
 - 9 Not available in VPW1 and VPW2
 - 10 Not available with Micro Strike 24L and 48L. Not available with Strike 18L and 36L
 - 11 Not available with 2PF
 - 12 Not available with Network Control options or Stand Alone Sensors. Can be ordered with PC
 - 13 Not available in 480V in VPW2; Only available in 480V in VPW3 in 80W, 100W, 120W, 135W and 155W
 - 14 NXWS12F and BTSO-12F are the only sensors available in VPW2
 - 15 Available with Strike Optics only (18L or 36L)
 - 16 DarkSky approved with 3000K CCT or warmer
 - 17 Not available in Size 2 80L

VIPER Wall

VPW1/VPW2/VPW3 LED WALLPACK

ACCESSORIES AND REPLACEMENT PARTS - MADE TO ORDER

Catalog Number	Description
☐ WP-BB-XXX	Back Box Accessory for conduit entry ¹
☐ CS	Comfort Shield ²

Notes:

- replace "xxx" with color option
- Not available with Micro Strike 24L and 48L or Strike 18L and 36L

CONTROLS FUNCTIONALITY

OUTDOOR LIGHTING CONTROLS OPTIONS


Control Option Ordering Logic & Description			Control Option Functionality									Control Option Components	
			Networkable	Grouping	Scheduling	Occupancy/ Motion	Daylight Harvesting	0-10V Dimming	On/Off Control	Bluetooth App Programming	Sensor Height		
NX Wireless	NXW	NX Networked Wireless Radio Module NXRM2 and Bluetooth Programming, without Sensor	✓	✓	✓	—	—	✓	✓	✓	—		NXRM2-H
	NXWS16F	NX Networked Wireless Enabled Integral NXSMP2-LMO PIR Occupancy Sensor with Automatic Dimming Photocell and Bluetooth Programming	✓	✓	✓	✓	✓	✓	✓	✓	16ft		NXSMP2-LMO
	NXWS40F	NX Networked Wireless Enabled Integral NXSMP2-HMO PIR Occupancy Sensor with Automatic Dimming Photocell and Bluetooth Programming	✓	✓	✓	✓	✓	✓	✓	✓	40ft		NXSMP2-HMO
LightGRID+	WIR	LightGRID+ In-Fixture Module	✓	—	✓	—	—	✓	✓	Gateway	—		WIR
Independent	BTSO-12F	Bluetooth® Programmable, BTSMP-OMNI-O PIR Occupancy Sensor with Automatic Dimming Photocell and 360° Lens	—	—	—	✓	✓	✓	✓	✓	12ft		BTSMP-OMNI-O
	BTS-14F	Bluetooth® Programmable, BTSMP-LMO PIR Occupancy Sensor with Automatic Dimming Photocell and 360° Lens	—	—	—	✓	✓	✓	✓	✓	14ft		BTSMP-LMO
	BTS-40F	Bluetooth® Programmable, BTSMP-HMO PIR Occupancy Sensor with Automatic Dimming Photocell and 360° Lens	—	—	—	✓	✓	✓	✓	✓	40ft		BTSMP-HMO

DEFAULT SETTINGS

NX Wireless	Occupancy Sensor	Enabled
	Occupancy Sensor Sensitivity	7
	Occupancy Sensor Timeout	15 Minutes
	Occupied Dim Level	100%
	Unoccupied Dim Level	0%
	Daylight Sensor	Disabled
	Bluetooth	Enabled
	2.4GHz Wireless Mesh	Off
	*Passcode Factory Passcode: HubbN3T!	Enabled

Stand Alone	Occupancy Sensor	Enabled
	Occupancy Sensor Sensitivity	7
	Occupancy Sensor Timeout	8 Minutes
	Occupied Dim Level	100%
	Unoccupied Dim Level	0% (Off)
	Daylight Sensor	Disabled

NX WIRELESS COVERAGE PATTERNS

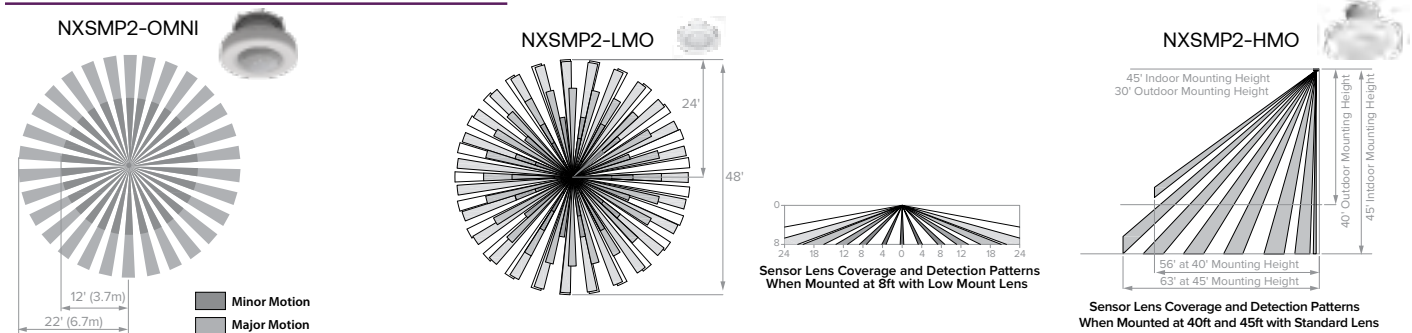


DATE: _____ LOCATION: _____

TYPE: _____ PROJECT: _____

CATALOG #: _____

DIMENSIONS

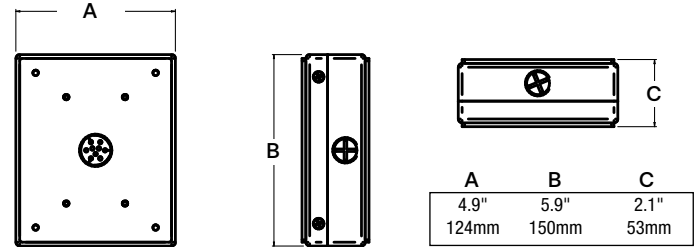

VIPER Wall

VPW1/VPW2/VPW3 LED WALLPACK

DATE:	LOCATION:
TYPE:	PROJECT:
CATALOG #:	

NX LIGHTING CONTROLS FREE APP

CONTROLS TECH SUPPORT 800-888-8006 (7:00 AM - 7:00 PM)


The NX Lighting Controls App is free to use mobile application for programming both NX Lighting Controls System or Standalone Bluetooth Sensors. The mobile app allows you to configure devices, discover and setup wireless enable luminaires and program NX system settings.

Apple App: <https://apps.apple.com/us/app/nx-lighting-controls/id962112904>

Google Play: https://play.google.com/store/apps/details?id=io.cordova.NXBTR&hl=en_US&gl=US



Apple App



Google Play

LUMINAIRE AMBIENT TEMPERATURE FACTOR (LATF)

Ambient Temperature	Lumen Multiplier
0°C / 32°F	1.03
10°C / 50°F	1.01
20°C / 68°F	1.00
25°C / 77°F	1.00
30°C / 86°F	0.99
40°C / 104°F	0.98
50°C / 122°F	0.97

Use these factors to determine relative lumen output for average ambient temperatures from 0-40°C (32-104°F).

PROJECTED LUMEN MAINTENANCE

Ambient Temp.	OPERATING HOURS		
	0	25,000	TM-21-22 60,000
25°C / 77°F	1.00	0.91	0.83
40°C / 104°F	0.99	0.90	0.82

Lumen maintenance values calculated per TM-21 using six times the LM-80 test time for the LED and in-situ thermal testing of the luminaire.

MULTIPLIER

Micro Strike Lumen Multiplier			
CCT	70 CRI	80 CRI	90 CRI
2700K	–	0.841	–
3000K	0.977	0.861	0.647
3500K	–	0.900	–
4000K	1	0.926	0.699
5000K	1	0.937	0.791
Monochromatic Amber Multiplier			
Amber	0.710		

Strike Lumen Multiplier			
CCT	70 CRI	80 CRI	90 CRI
2700K	0.9	0.81	0.62
3000K	0.933	0.853	0.659
3500K	0.959	0.894	0.711
4000K	1	0.9	0.732
5000K	1	0.9	0.732
Monochromatic Amber Multiplier			
Amber	See Amber Spec Sheet		

PERFORMANCE DATA: MICROSTRIKE

Description	# of LEDs	Nominal Wattage	System Watts	Dist. Type	5K (5000K NOMINAL 70 CRI)					4K (4000K NOMINAL 70 CRI)					3K (3000K NOMINAL 70 CRI)				
					Lumens	LPW	B	U	G	Lumens	LPW	B	U	G	Lumens	LPW	B	U	G
VPW1	24L	10	6.6	2	1068	141	0	0	0	1068	141	0	0	0	989	131	0	0	0
				3	1076	142	0	0	1	1076	142	0	0	1	997	131	0	0	1
				4F	1052	139	0	0	1	1052	139	0	0	1	974	129	0	0	1
				4W	1041	137	0	0	1	1041	137	0	0	1	964	127	0	0	1
		15	14	2	1993	129	1	0	0	1993	129	1	0	0	1845	119	1	0	0
				3	2008	130	1	0	1	2008	130	1	0	1	1859	120	0	0	1
				4F	1964	127	0	0	1	1964	127	0	0	1	1818	117	0	0	1
				4W	1943	125	1	0	1	1943	125	1	0	1	1799	116	0	0	1
		25	23.0	2	3055	125	1	0	1	3055	125	1	0	1	2828	116	1	0	1
				3	3078	126	1	0	1	3078	126	1	0	1	2850	117	1	0	1
				4F	3010	123	1	0	1	3010	123	1	0	1	2787	114	1	0	1
				4W	2978	122	1	0	1	2978	122	1	0	1	2757	113	1	0	1

VIPER Wall

VPW1/VPW2/VPW3 LED WALLPACK

PERFORMANCE DATA: MICROSTRIKE CONT'D

DATE:	LOCATION:
TYPE:	PROJECT:
CATALOG #:	

Description	# of LEDs	Nominal Wattage	System Watts	Dist. Type	5K (5000K NOMINAL 70 CRI)					4K (4000K NOMINAL 70 CRI)					3K (3000K NOMINAL 70 CRI)				
					Lumens	LPW	B	U	G	Lumens	LPW	B	U	G	Lumens	LPW	B	U	G
VPW2	48L	15	13.1	2	2139	145	1	0	1	2139	145	1	0	1	1981	134	1	0	1
				3	2163	146	1	0	1	2163	146	1	0	1	2003	135	1	0	1
				4F	2097	143	0	0	1	2097	143	0	0	1	1942	132	0	0	1
				4W	2101	143	1	0	1	2101	143	1	0	1	1946	132	0	0	1
		20	20.5	2	2973	141	1	0	1	2973	141	1	0	1	2753	130	1	0	1
				3	3007	142	1	0	1	3007	142	1	0	1	2784	132	1	0	1
				4F	2915	138	1	0	1	2915	138	1	0	1	2699	128	1	0	1
				4W	2921	138	1	0	1	2921	138	1	0	1	2705	128	1	0	1
		30	28.8	2	4000	137	1	0	1	4000	137	1	0	1	3704	126	1	0	1
				3	4045	138	1	0	1	4045	138	1	0	1	3745	128	1	0	1
				4F	3922	134	1	0	1	3922	134	1	0	1	3631	124	1	0	1
				4W	3930	134	1	0	2	3930	134	1	0	2	3638	124	1	0	1
		35	37.3	2	4997	134	1	0	1	4997	134	1	0	1	4627	124	1	0	1
				3	5053	135	1	0	2	5053	135	1	0	2	4679	125	1	0	1
				4F	4899	131	1	0	1	4899	131	1	0	1	4536	122	1	0	1
				4W	4909	132	1	0	2	4909	132	1	0	2	4545	122	1	0	2
		45	45.9	2	5990	127	1	0	1	5990	127	1	0	1	5546	118	1	0	1
				3	6057	128	1	0	2	6057	128	1	0	2	5608	119	1	0	2
				4F	5872	124	1	0	2	5872	124	1	0	2	5437	115	1	0	1
				4W	5884	125	1	0	2	5884	125	1	0	2	5448	115	1	0	2
	80L	20	19.4	2	3485	161	1	0	1	3485	161	1	0	1	3200	147	1	0	1
				3	3516	162	1	0	1	3516	162	1	0	1	3229	149	1	0	1
				4F	3485	161	1	0	1	3485	161	1	0	1	3200	147	1	0	1
				4W	3535	163	1	0	1	3535	163	1	0	1	3246	150	1	0	1
		25	26.7	2	4443	154	1	0	1	4443	154	1	0	1	4080	141	1	0	1
				3	4483	155	1	0	1	4483	155	1	0	1	4117	142	1	0	1
				4F	4443	154	1	0	1	4443	154	1	0	1	4080	141	1	0	1
				4W	4507	156	1	0	1	4507	156	1	0	1	4139	143	1	0	1
		35	34.2	2	5438	147	1	0	1	5438	147	1	0	1	4994	135	1	0	1
				3	5488	148	1	0	1	5488	148	1	0	1	5039	136	1	0	1
				4F	5438	147	1	0	1	5438	147	1	0	1	4994	135	1	0	1
				4W	5516	149	1	0	2	5516	149	1	0	2	5066	137	1	0	1
		45	41.7	2	6369	145	1	0	1	6369	145	1	0	1	5848	133	1	0	1
				3	6427	146	2	0	2	6427	146	2	0	2	5901	134	1	0	1
				4F	6369	145	1	0	1	6369	145	1	0	1	5848	133	1	0	1
				4W	6460	147	1	0	2	6460	147	1	0	2	5933	135	1	0	2
		55	50.6	2	7209	137	2	0	2	7209	137	2	0	2	6620	126	1	0	1
				3	7275	139	2	0	2	7275	139	2	0	2	6680	127	2	0	2
				4F	7209	137	1	0	1	7209	137	1	0	1	6620	126	1	0	1
				4W	7313	139	1	0	2	7313	139	1	0	2	6715	128	1	0	2
		65	58.3	2	7781	130	2	0	2	7781	130	2	0	2	7145	119	2	0	2
				3	7852	131	2	0	2	7852	131	2	0	2	7210	120	2	0	2
				4F	7781	130	2	0	1	7781	130	2	0	1	7145	119	1	0	1
				4W	7893	132	1	0	2	7893	132	1	0	2	7248	121	1	0	2
		70	63.5	2	8367	128	2	0	2	8367	128	2	0	2	7683	117	2	0	2
				3	8443	129	2	0	2	8443	129	2	0	2	7753	119	2	0	2
				4F	8367	128	2	0	1	8367	128	2	0	1	7683	117	2	0	1
				4W	8487	130	1	0	2	8487	130	1	0	2	7794	119	1	0	2

VIPER Wall

VPW1/VPW2/VPW3 LED WALLPACK

PERFORMANCE DATA: MICROSTRIKE CONT'D

Description	# of LEDs	Nominal Wattage	System Watts	Dist. Type	5K (5000K NOMINAL 70 CRI)					4K (4000K NOMINAL 70 CRI)					3K (3000K NOMINAL 70 CRI)				
					Lumens	LPW	B	U	G	Lumens	LPW	B	U	G	Lumens	LPW	B	U	G
VPW3	160L	45	46.2	2	7623	148	1	0	2	7623	148	1	0	2	7000	136	1	0	1
				3	7626	148	2	0	2	7626	148	2	0	2	7003	136	2	0	2
				4F	7590	147	2	0	1	7590	147	2	0	1	6970	135	1	0	1
				4W	7715	150	1	0	2	7715	150	1	0	2	7084	138	1	0	2
		70	68.3	2	10322	139	2	0	2	10322	139	2	0	2	9478	128	2	0	2
				3	10326	140	2	0	2	10326	140	2	0	2	9482	128	2	0	2
				4F	10277	139	2	0	2	10277	139	2	0	2	9437	128	2	0	2
				4W	10446	141	2	0	2	10446	141	2	0	2	9592	130	1	0	2
		95	91	2	12929	132	2	0	2	12929	132	2	0	2	11872	121	2	0	2
				3	12934	132	3	0	3	12934	132	3	0	3	11877	121	3	0	3
				4F	12873	131	2	0	2	12873	131	2	0	2	11821	120	2	0	2
				4W	13084	133	2	0	3	13084	133	2	0	3	12015	122	2	0	3
		105	106.3	2	15055	138	2	0	2	15055	138	2	0	2	13825	127	2	0	2
				3	15062	138	3	0	3	15062	138	3	0	3	13831	127	3	0	3
				4F	14991	138	2	0	2	14991	138	2	0	2	13766	127	2	0	2
				4W	15236	140	2	0	3	15236	140	2	0	3	13991	129	2	0	3
		135	134.8	2	17533	127	3	0	3	17533	127	3	0	3	16100	116	3	0	3
				3	17541	127	3	0	3	17541	127	3	0	3	16107	116	3	0	3
				4F	17457	126	2	0	2	17457	126	2	0	2	16031	116	2	0	2
				4W	17744	128	2	0	4	17744	128	2	0	4	16294	118	2	0	3
		155	158.3	2	20066	123	3	0	3	20066	123	3	0	3	18426	113	3	0	3
				3	20075	123	3	0	3	20075	123	3	0	3	18434	113	3	0	3
				4F	19980	123	3	0	3	19980	123	3	0	3	18347	113	2	0	2
				4W	20307	125	2	0	4	20307	125	2	0	4	18648	115	2	0	4

PERFORMANCE DATA: STRIKE

Description	# of LEDs	Nominal Wattage	System Watts	Dist. Type	5K (5000K NOMINAL 70 CRI)					4K (4000K NOMINAL 70 CRI)					3K (3000K NOMINAL 70 CRI)				
					Lumens	LPW	B	U	G	Lumens	LPW	B	U	G	Lumens	LPW	B	U	G
VPW2	18L	25	22.6	2	3314	147	1	0	1	3298	146	1	0	G1	3171	140	1	0	1
				3	3356	148	1	0	1	3340	148	1	0	G1	3212	142	1	0	1
				4F	3367	149	0	0	1	3351	148	0	0	G1	3222	143	0	0	1
				4W	3361	149	1	0	2	3345	148	1	0	G2	3216	142	1	0	2
		30	31.3	2	4124	132	1	0	1	4104	131	1	0	G1	3946	126	1	0	1
				3	4176	133	1	0	2	4156	133	1	0	G2	3996	128	1	0	1
				4F	4189	134	1	0	1	4169	133	1	0	G1	4009	128	1	0	1
				4W	4182	134	1	0	2	4162	133	1	0	G2	4002	128	1	0	2
		39	38.8	2	4894	126	1	0	1	4870	126	1	0	G1	4683	121	1	0	1
				3	4956	128	1	0	2	4932	127	1	0	G2	4742	122	1	0	2
				4F	4972	128	1	0	2	4948	128	1	0	G2	4758	123	1	0	2
				4W	4963	128	1	0	2	4939	127	1	0	G2	4749	122	1	0	2
		50	52.6	2	6325	120	1	0	1	6295	120	1	0	G1	6052	115	1	0	1
				3	6405	122	1	0	2	6374	121	1	0	G2	6129	117	1	0	2
				4F	6426	122	1	0	2	6395	122	1	0	G2	6149	117	1	0	2
				4W	6414	122	1	0	3	6384	121	1	0	G3	6138	117	1	0	3
		60	60.4	2	6865	114	1	0	2	6832	113	1	0	G2	6569	109	1	0	2
				3	6952	115	1	0	2	6919	115	1	0	G2	6652	110	1	0	2
				4F	6974	115	1	0	2	6941	115	1	0	G2	6674	110	1	0	2
				4W	6962	115	1	0	3	6929	115	1	0	G3	6662	110	1	0	3

PERFORMANCE DATA: STRIKE CONT'D

Description	# of LEDs	Nominal Wattage	System Watts	Dist. Type	5K (5000K NOMINAL 70 CRI)					4K (4000K NOMINAL 70 CRI)					3K (3000K NOMINAL 70 CRI)				
					Lumens	LPW	B	U	G	Lumens	LPW	B	U	G	Lumens	LPW	B	U	G
VPW3	36L	55	63.1	2	7284	135	1	0	2	7249	134	1	0	G2	6970	129	1	0	2
				3	7376	137	1	0	2	7341	136	1	0	G2	7058	131	1	0	2
				4F	7400	137	1	0	2	7364	137	1	0	G2	7081	131	1	0	2
				4W	7387	137	1	0	3	7351	136	1	0	G3	7069	131	1	0	3
		80	77.6	2	9788	126	2	0	2	9741	126	2	0	G2	9366	121	2	0	2
				3	9912	128	1	0	3	9864	127	1	0	G3	9485	122	1	0	3
				4F	9944	128	1	0	2	9896	128	1	0	G2	9516	123	1	0	2
				4W	9926	128	1	0	3	9879	127	1	0	G3	9499	122	1	0	3
		105	108.2	2	12650	128	2	0	2	12589	127	2	0	G2	12105	122	2	0	2
				3	12810	130	2	0	3	12748	129	2	0	G3	12258	124	2	0	3
				4F	12851	130	1	0	3	12790	129	1	0	G3	12298	124	1	0	3
				4W	12829	130	2	0	3	12767	129	2	0	G3	12276	124	2	0	3
		120	120.9	2	13730	114	2	0	2	13664	113	2	0	G2	13138	109	2	0	2
				3	13904	115	2	0	3	13837	114	2	0	G3	13305	110	2	0	3
				4F	13949	115	1	0	3	13882	115	1	0	G3	13348	110	1	0	3
				4W	13924	115	2	0	4	13857	115	2	0	G4	13324	110	2	0	3

ELECTRICAL DATA: STRIKE

# OF LEDS	18L				
NOMINAL WATTAGE	25	30	39	50	60
SYSTEM POWER (W)	22.6	31.3	38.8	52.6	60.4
INPUT VOLTAGE (V)	CURRENT (Amps)				
120	0.21	0.26	0.32	0.44	0.50
208	0.12	0.15	0.19	0.25	0.29
240	0.10	0.13	0.16	0.22	0.25
277	0.09	0.11	0.14	0.19	0.22
347	0.07	0.09	0.11	0.15	0.17
480	0.05	0.07	0.08	0.11	0.13

# OF LEDS	36L			
NOMINAL WATTAGE	55	80	100	120
SYSTEM POWER (W)	53.9	77.6	98.9	120.9
INPUT VOLTAGE (V)	CURRENT (Amps)			
120	0.45	0.65	0.82	1.01
208	0.26	0.37	0.48	0.58
240	0.22	0.32	0.41	0.50
277	0.19	0.28	0.36	0.44
347	0.16	0.22	0.29	0.35
480	0.11	0.16	0.21	0.25

VIPER Wall

VPW1/VPW2/VPW3 LED WALLPACK

ELECTRICAL DATA: MICROSTRIKE

DATE:	LOCATION:
TYPE:	PROJECT:
CATALOG #:	

# OF LEDS	24L		
NOMINAL WATTAGE	10	15	25
SYSTEM POWER (W)	6.6	14.0	23.0
INPUT VOLTAGE (V)	CURRENT (Amps)		
120	0.06	0.12	0.19
208	0.03	0.07	0.11
240	0.03	0.06	0.10
277	0.02	0.05	0.08
347	0.02	0.04	0.07
480	0.01	0.03	0.05

# OF LEDS	48L				
NOMINAL WATTAGE	15	20	30	35	45
SYSTEM POWER (W)	13.1	20.5	28.8	37.3	45.9
INPUT VOLTAGE (V)	CURRENT (Amps)				
120	0.11	0.17	0.24	0.31	0.38
208	0.06	0.10	0.14	0.18	0.22
240	0.05	0.09	0.12	0.16	0.19
277	0.05	0.07	0.10	0.13	0.17
347	0.04	0.06	0.08	0.11	0.13
480	0.03	0.04	0.06	0.08	0.10

# OF LEDS	80L						
NOMINAL WATTAGE	20	25	35	45	55	65	70
SYSTEM POWER (W)	19.4	26.7	34.2	41.7	50.6	58.3	63.5
INPUT VOLTAGE (V)	CURRENT (Amps)						
120	0.16	0.22	0.29	0.35	0.42	0.49	0.53
208	0.10	0.13	0.18	0.22	0.27	0.28	0.31
240	0.08	0.12	0.15	0.19	0.24	0.24	0.26
277	0.07	0.10	0.13	0.17	0.21	0.21	0.23
347	0.06	0.08	0.11	0.13	0.16	0.17	0.18
480	0.04	0.06	0.08	0.10	0.12	0.12	0.13

# OF LEDS	160L					
NOMINAL WATTAGE	45	70	95	105	135	155
SYSTEM POWER (W)	46.2	68.3	91	106.3	134.8	158.3
INPUT VOLTAGE (V)	CURRENT (Amps)					
120	0.39	0.57	0.76	0.89	1.12	1.32
208	0.22	0.33	0.44	0.51	0.65	0.76
240	0.19	0.28	0.38	0.44	0.56	0.66
277	0.17	0.25	0.33	0.38	0.49	0.57
347	0.13	0.20	0.26	0.31	0.39	0.46
480	0.10	0.14	0.19	0.22	0.28	0.33

VIPER Wall


VPW1/VPW2/VPW3 LED WALLPACK

DATE:	LOCATION:
TYPE:	PROJECT:
CATALOG #:	


PHOTOMETRY

Mounting Height: 10ft


Type 2

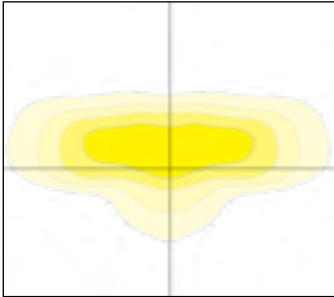


Type 3

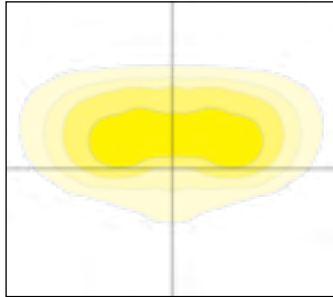

Type 4F



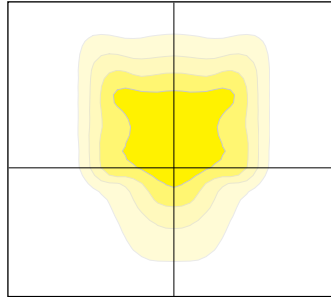


Type 4W


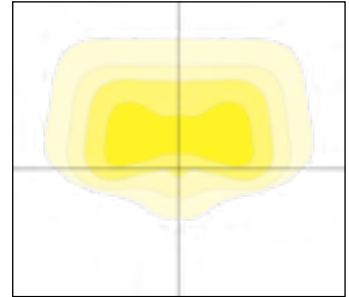


DIMENSIONS



VPW1

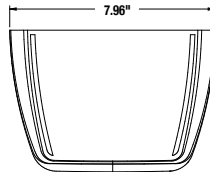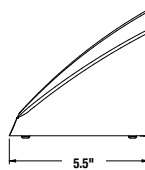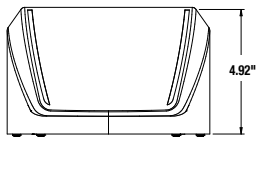




VPW2

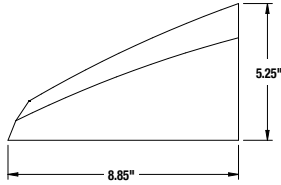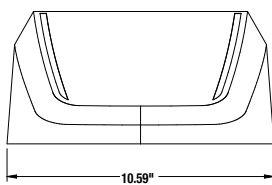

VPW2 with Battery Back Box

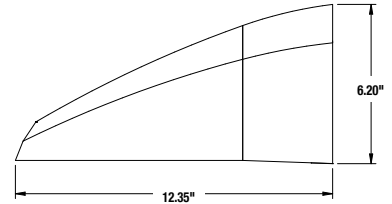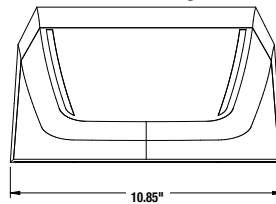

VPW3

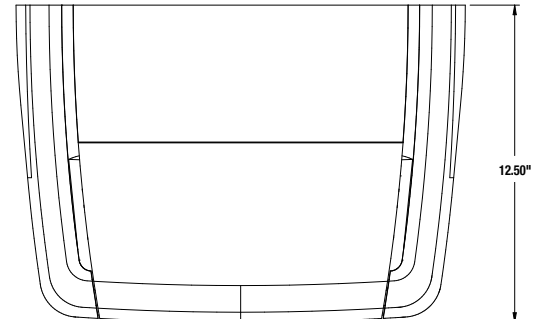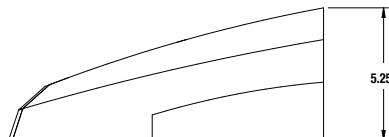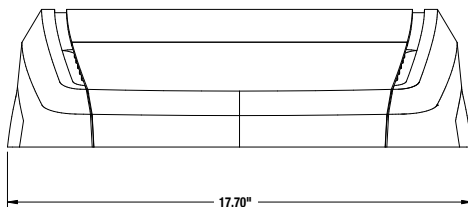

VIPER Wall

VPW1/VPW2/VPW3 LED WALLPACK


DATE:	LOCATION:
TYPE:	PROJECT:
CATALOG #:	

BATTERY OPTIONS & HOUSING SIZES


Size	Optics	# LEDs	Fixture Wattage	Battery (E)		Battery with Heater (EH)	
				E (10W)	Housing	EH (13W)	Housing
VPW1	Micro Strike	24L	10W	N/A	Not Available	N/A	Not Available
			15W				
			25W				
VPW2	Micro Strike	48L	15W	Y	Standard Housing	Y	Includes Integrated Back Box
			20W	Y	Standard Housing	Y	Includes Integrated Back Box
			30W	N/A	Not Available	Y	Includes Integrated Back Box
			35W	N/A	Not Available	Y	Includes Integrated Back Box
			45W	N/A	Not Available	Y	Includes Integrated Back Box
	Micro Strike	80L	20W	N/A	Not Available	Y	Includes Integrated Back Box
			25W			Y	Includes Integrated Back Box
			35W			Y	Includes Integrated Back Box
			45W			Y	Includes Integrated Back Box
			55W			Y	Includes Integrated Back Box
			65W			Y	Includes Integrated Back Box
			70W			Y	Includes Integrated Back Box
	Strike	18L	25W	N/A	Not Available	Y	Includes Integrated Back Box
			30W			Y	Includes Integrated Back Box
			39W			Y	Includes Integrated Back Box
			50W			Y	Includes Integrated Back Box
			60W			Y	Includes Integrated Back Box
VPW3	Micro Strike	160L	45W	N/A	Not Available	Yes	Standard Housing
			70W			Yes	Standard Housing
			95W			Yes	Standard Housing
			105W			N/A	Not Available
			135W			N/A	Not Available
			155W			N/A	Not Available
	Strike	36L	55W	N/A	Not Available	Yes	Standard Housing
			80W			Yes	Standard Housing
			100W			Yes	Standard Housing
			120W			N/A	Not Available

PHOTOMETRY - BATTERY

18L BATTERY PHOTOMETRY

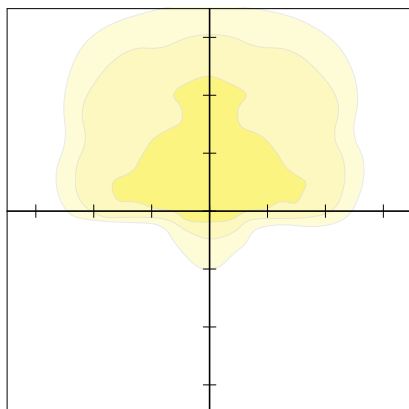

80L BATTERY PHOTOMETRY

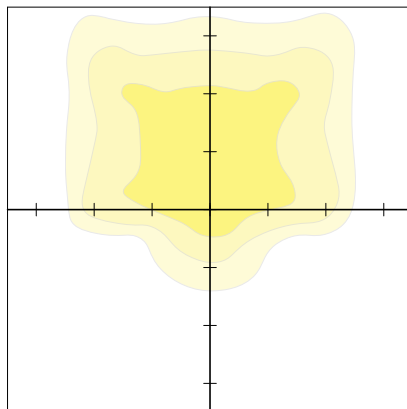

Mounting Height: 12ft
Scale: 10ft