


ASSUMED:
- OFFICE TOTAL PRECAST
- TYPICAL COLUMN GRID UNDER THE RESIDENTIAL (25ftX25ft)
- 3,000PSF SOILS
OR
- DRIVEN PILES (120ton)
- TOP OF FOOTING ELEVATION AT 96-0

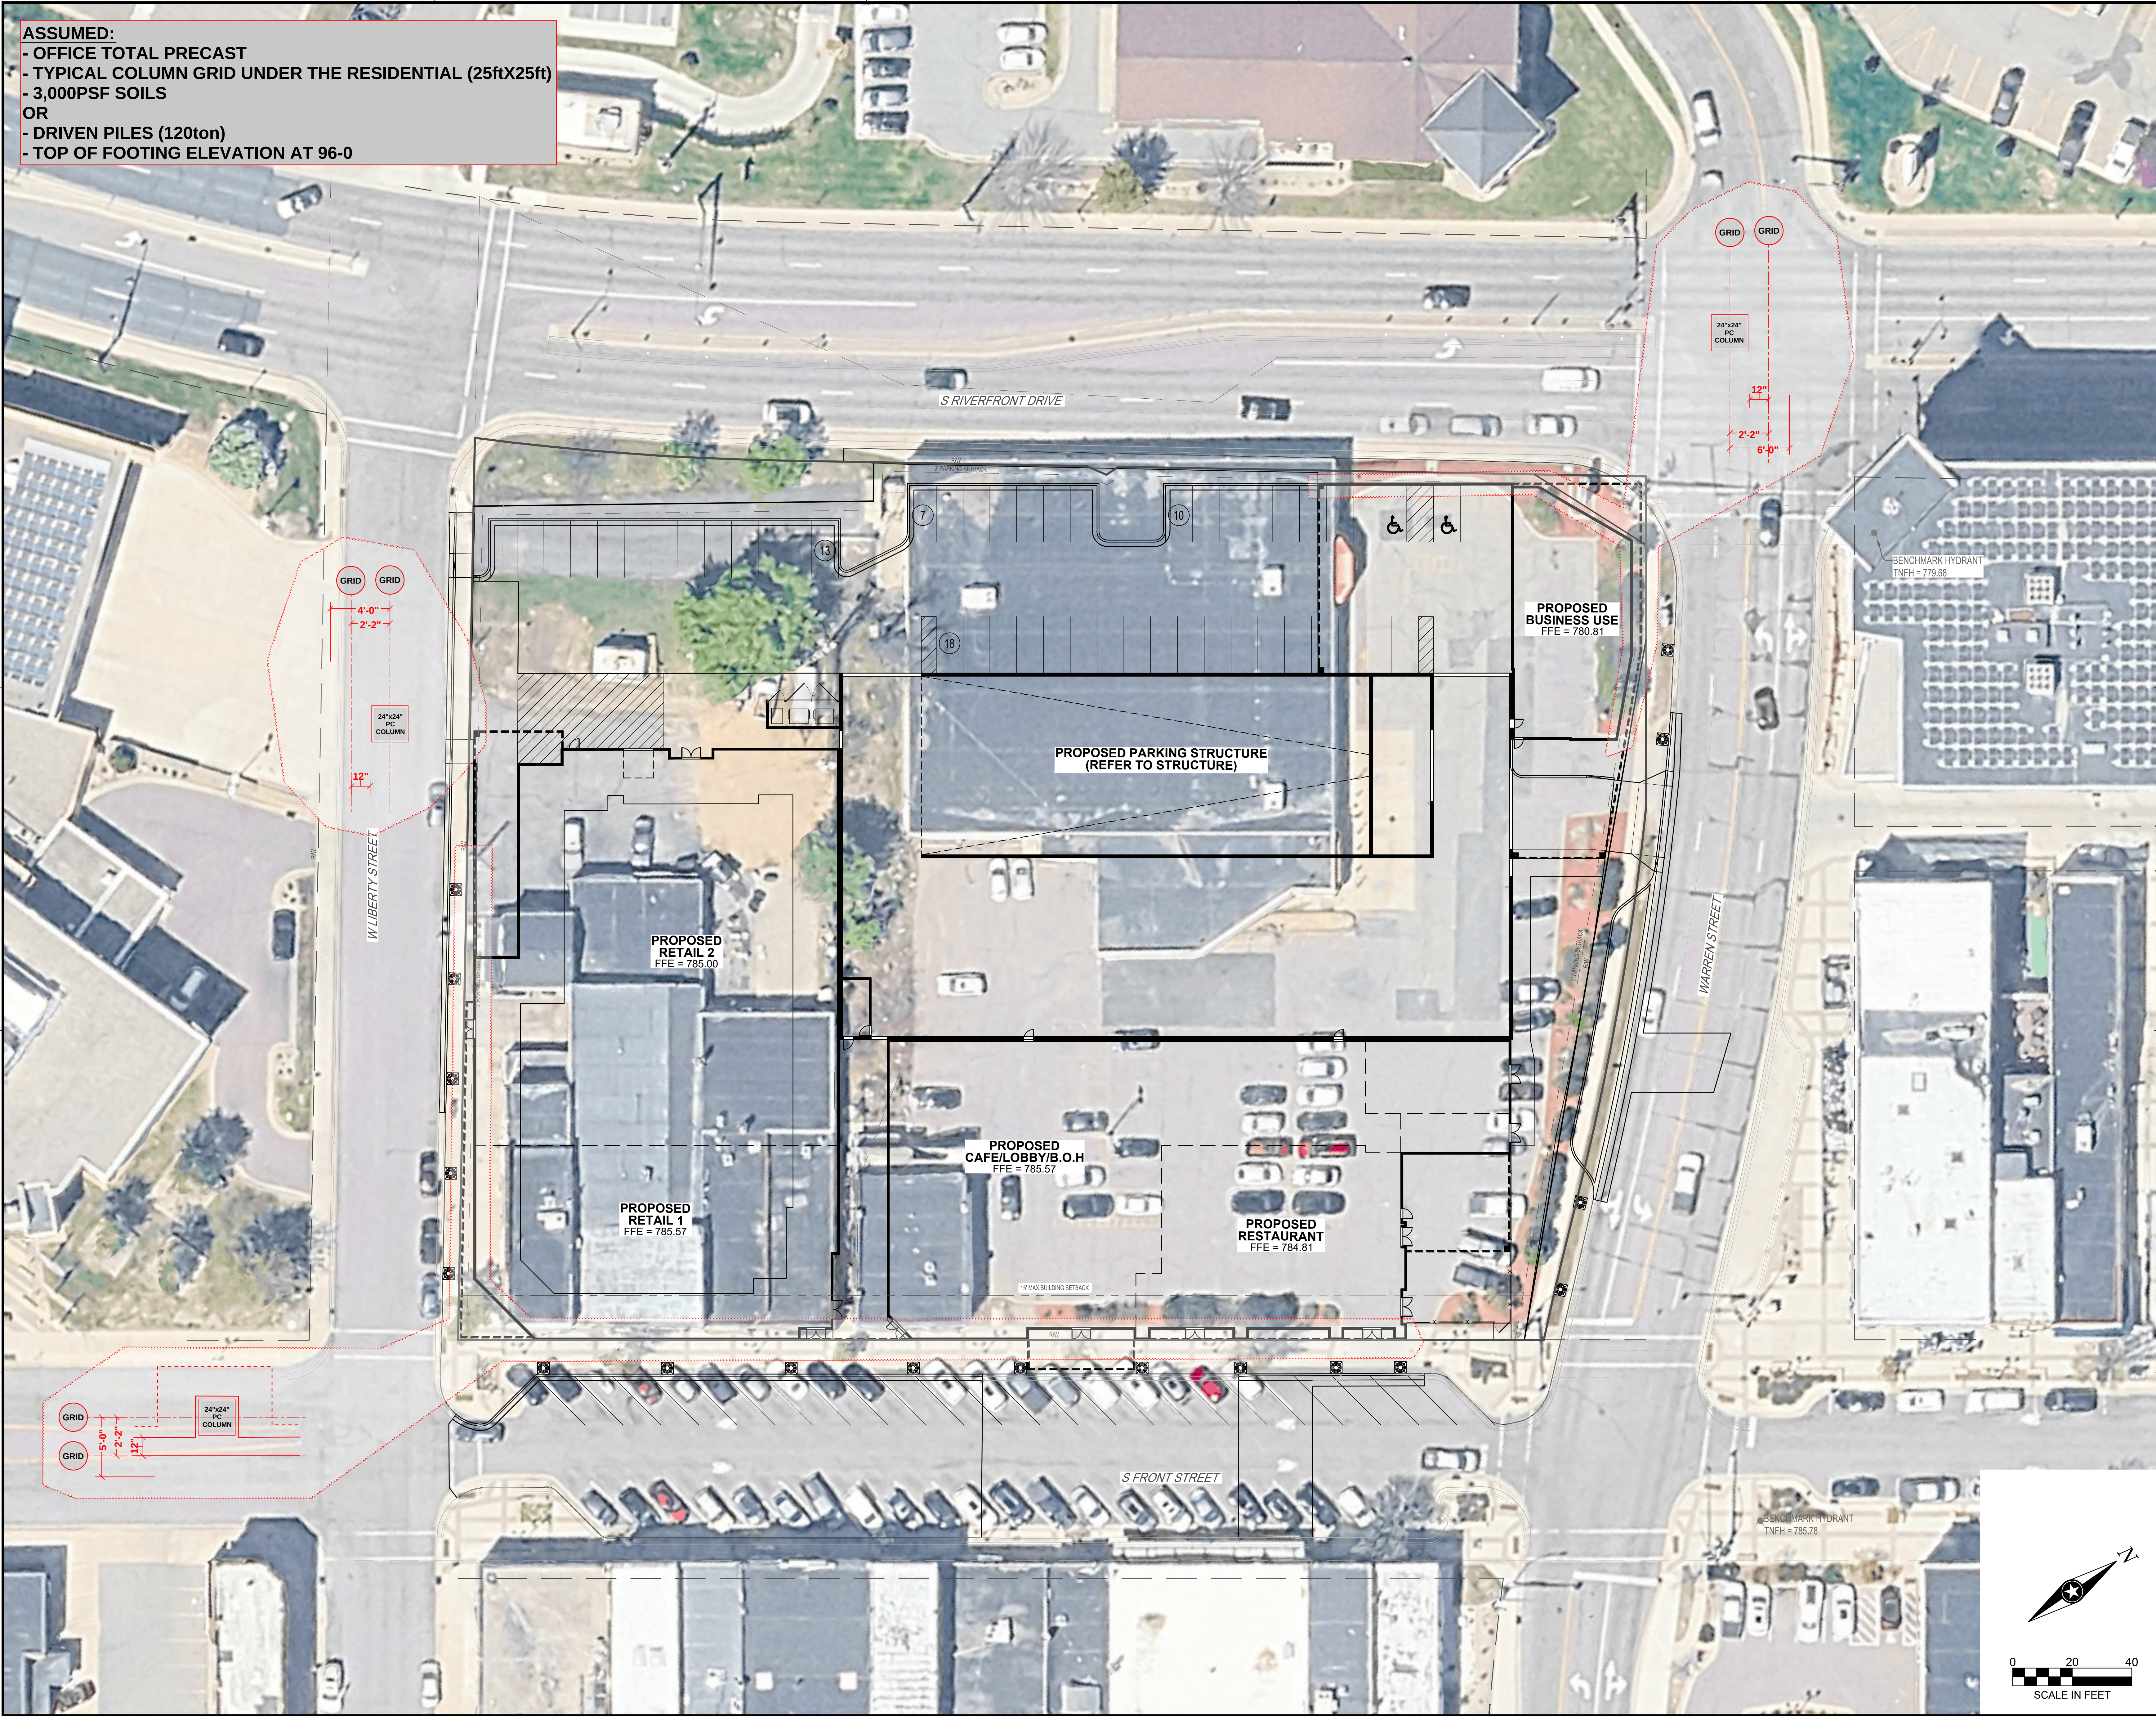

SHEET NOT VALID UNLESS THIS TEXT IS COLOR.
THIS DOCUMENT IS THE PROPERTY OF I & S GROUP, INC. AND MAY NOT BE USED, COPIED OR DUPLICATED WITHOUT PRIOR WRITTEN CONSENT.
© 2024 I & S GROUP, INC.

PROJECT
FRONT STREET PLACE
MIXED USE DEVELOPMENT

MANKATO MINNESOTA

REVISION SCHEDULE		
DATE	DESCRIPTION	BY

PROJECT NO.	25-33587
FILE NAME	33587-SITE-AERIAL-BASE
DRAWN BY	SMW
DESIGNED BY	SMW, NJH
REVIEWED BY	NJH
ORIGINAL ISSUE DATE	10/1/2024
CLIENT PROJECT NO.	-

TITLE
SITE BASEMAP