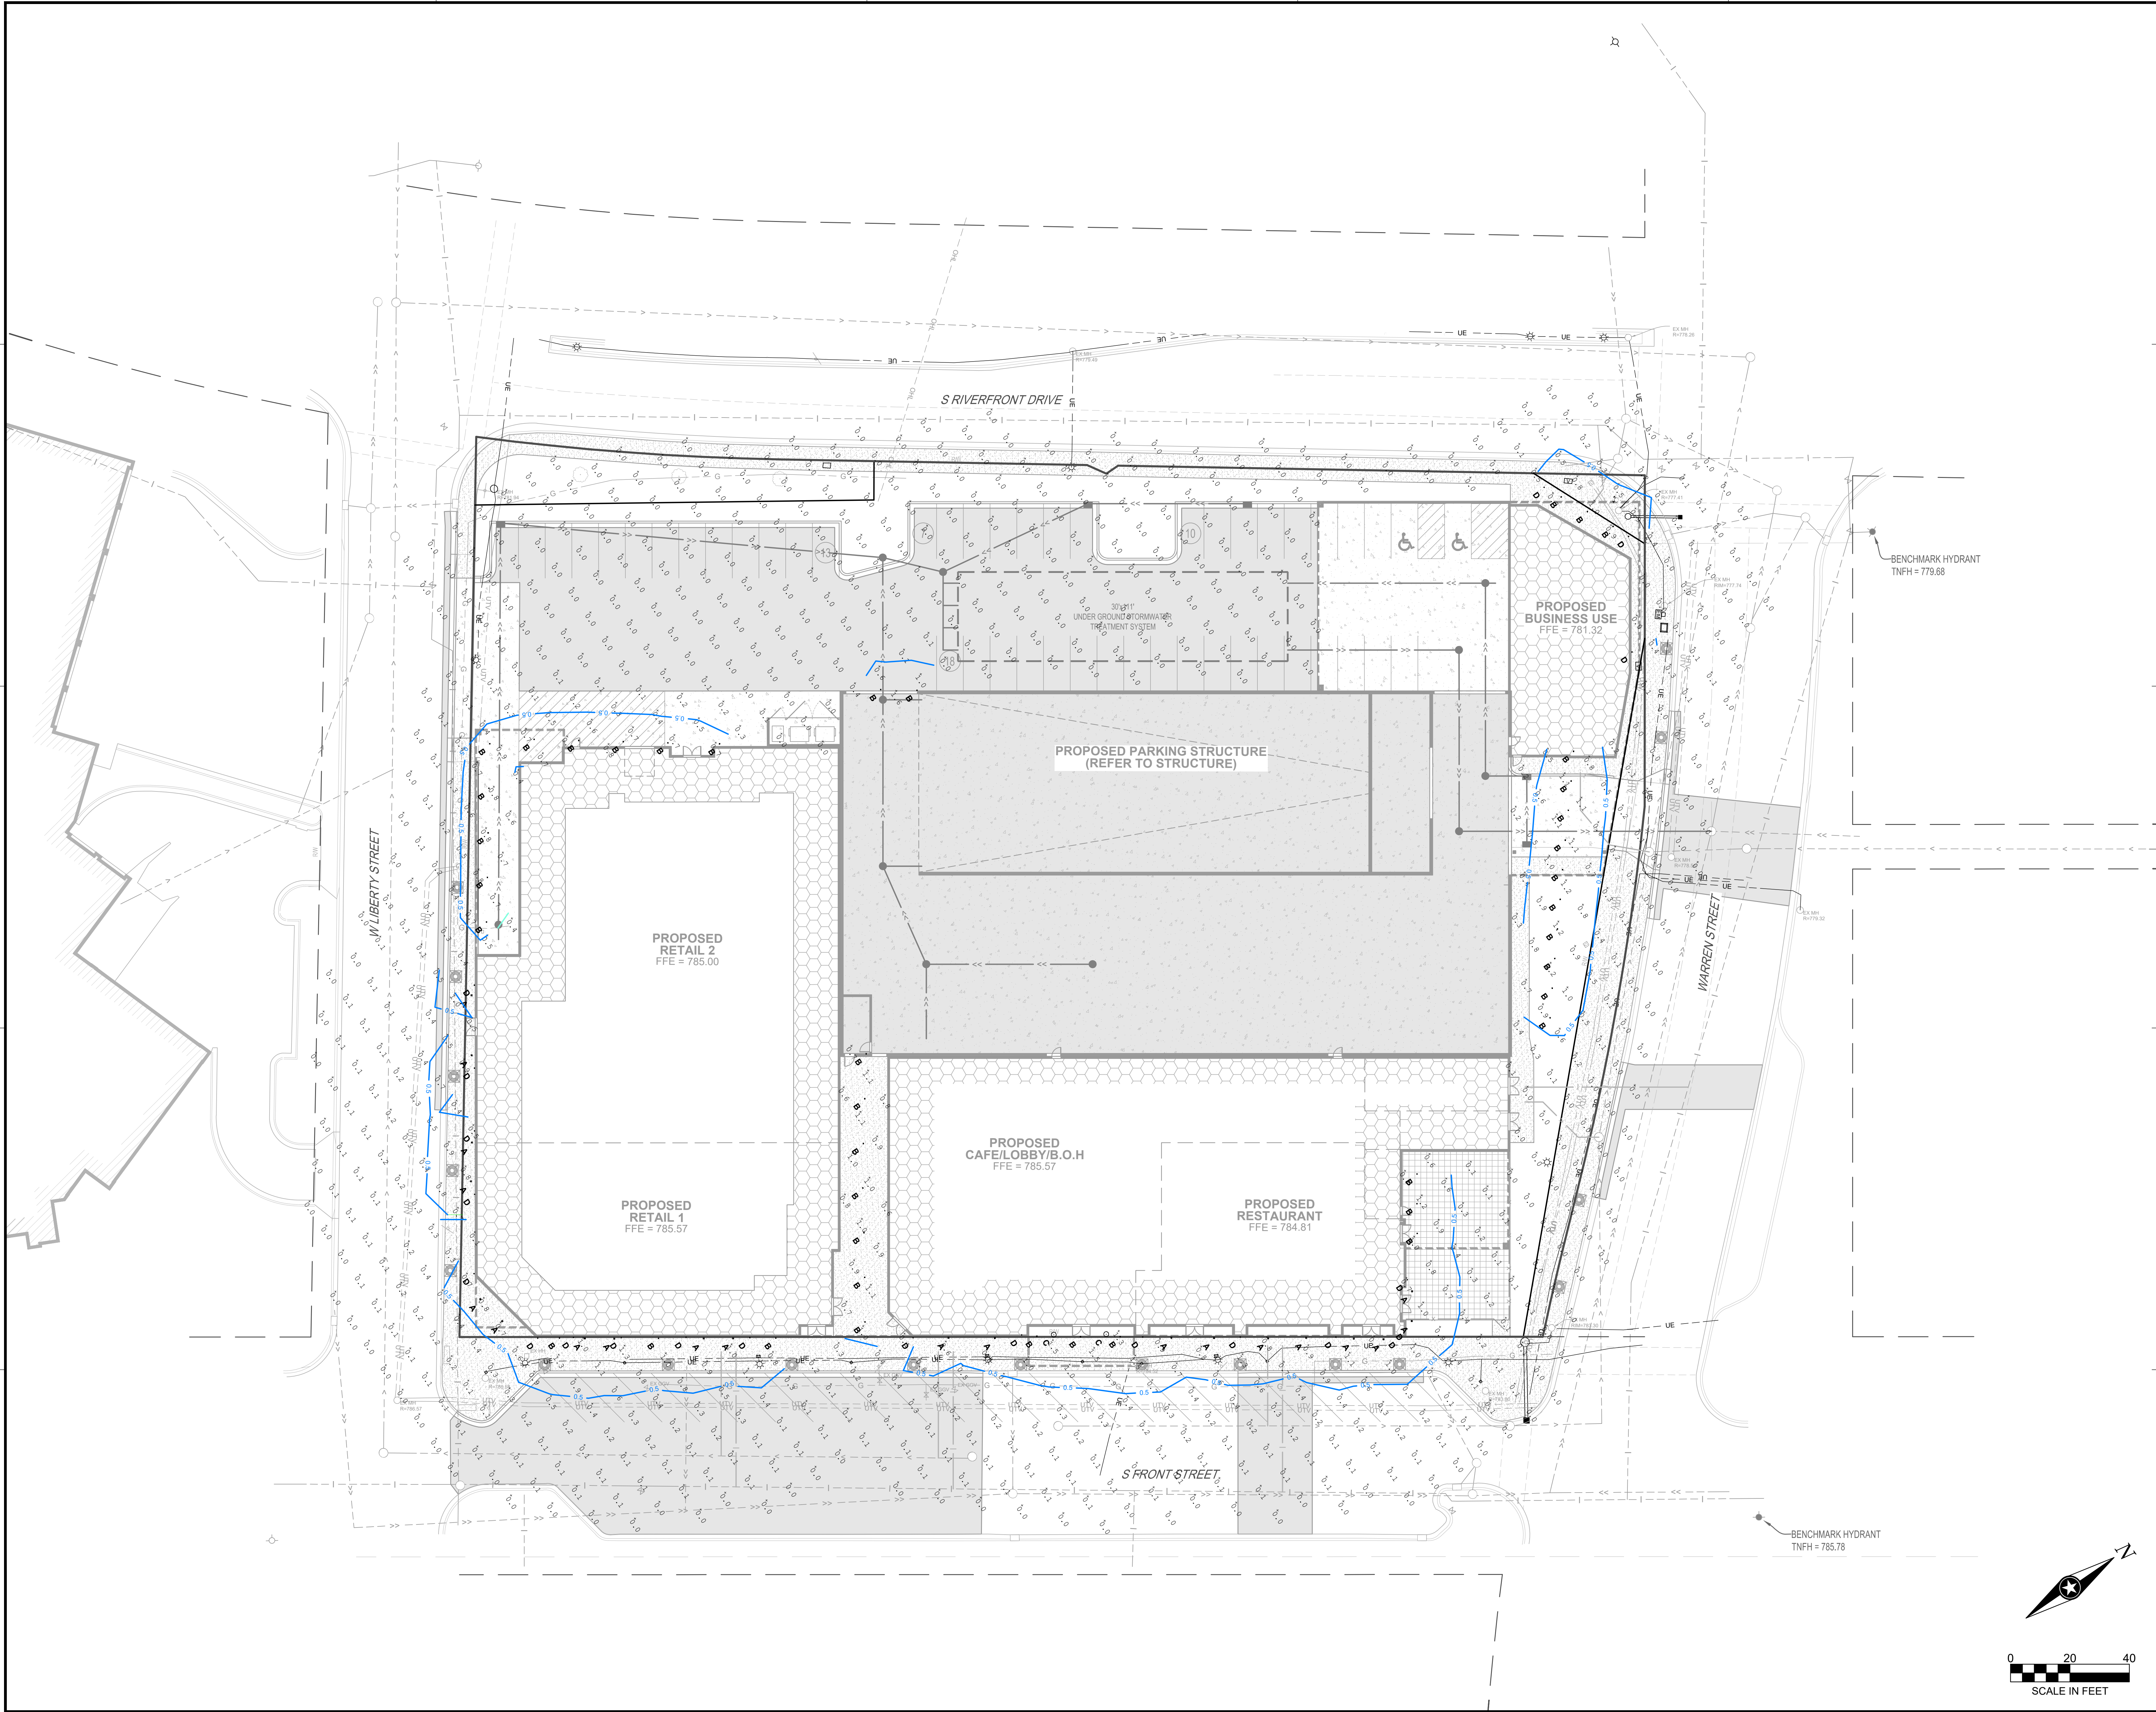


I HEREBY CERTIFY THAT THIS PLAN, SPECIFICATION OR REPORT WAS PREPARED BY ME OR UNDER MY DIRECT SUPERVISION AND THAT I AM A DULY LICENSED PROFESSIONAL ENGINEER UNDER THE LAWS OF THE STATE OF MINNESOTA.

DATE _____ LIC. NO. _____
 I HEREBY CERTIFY THAT THIS PLAN, SPECIFICATION OR REPORT WAS PREPARED BY ME OR UNDER MY DIRECT SUPERVISION AND THAT I AM A DULY LICENSED LANDSCAPE ARCHITECT UNDER THE LAWS OF THE STATE OF MINNESOTA.

DATE _____ LIC. NO. _____
SHEET NOT VALID UNLESS THIS TEXT IS COLOR.

THIS DOCUMENT IS THE PROPERTY OF I & S GROUP, INC. AND MAY NOT BE USED, COPIED OR DUPLICATED WITHOUT PRIOR WRITTEN CONSENT.
 © 2024 I & S GROUP, INC.

PROJECT
FRONT STREET PLACE
MIXED USE DEVELOPMENT

MANKATO MINNESOTA

REVISION SCHEDULE		
DATE	DESCRIPTION	BY

PROJECT NO.	25-33587
FILE NAME	33587-E2-LIGHT
DRAWN BY	SMW
DESIGNED BY	SMW, NJH
REVIEWED BY	NJH
ORIGINAL ISSUE DATE	11/1/24
CLIENT PROJECT NO.	-

TITLE
PHOTOMETRICS PLAN

PRELIMINARY NOT FOR CONSTRUCTION