


© 2026 WIDSETH - FILE: W:\PROJECTS\SOUTHWEST MINNESOTA HOUSING PARTNERSHIP (SWMHP)-49049\2025-10591\CADD\CIVIL\GOOD COUNCIL\CG-2025-10591.DWG - PLOTTED BY: VANESSA HINES, August 14, 2026

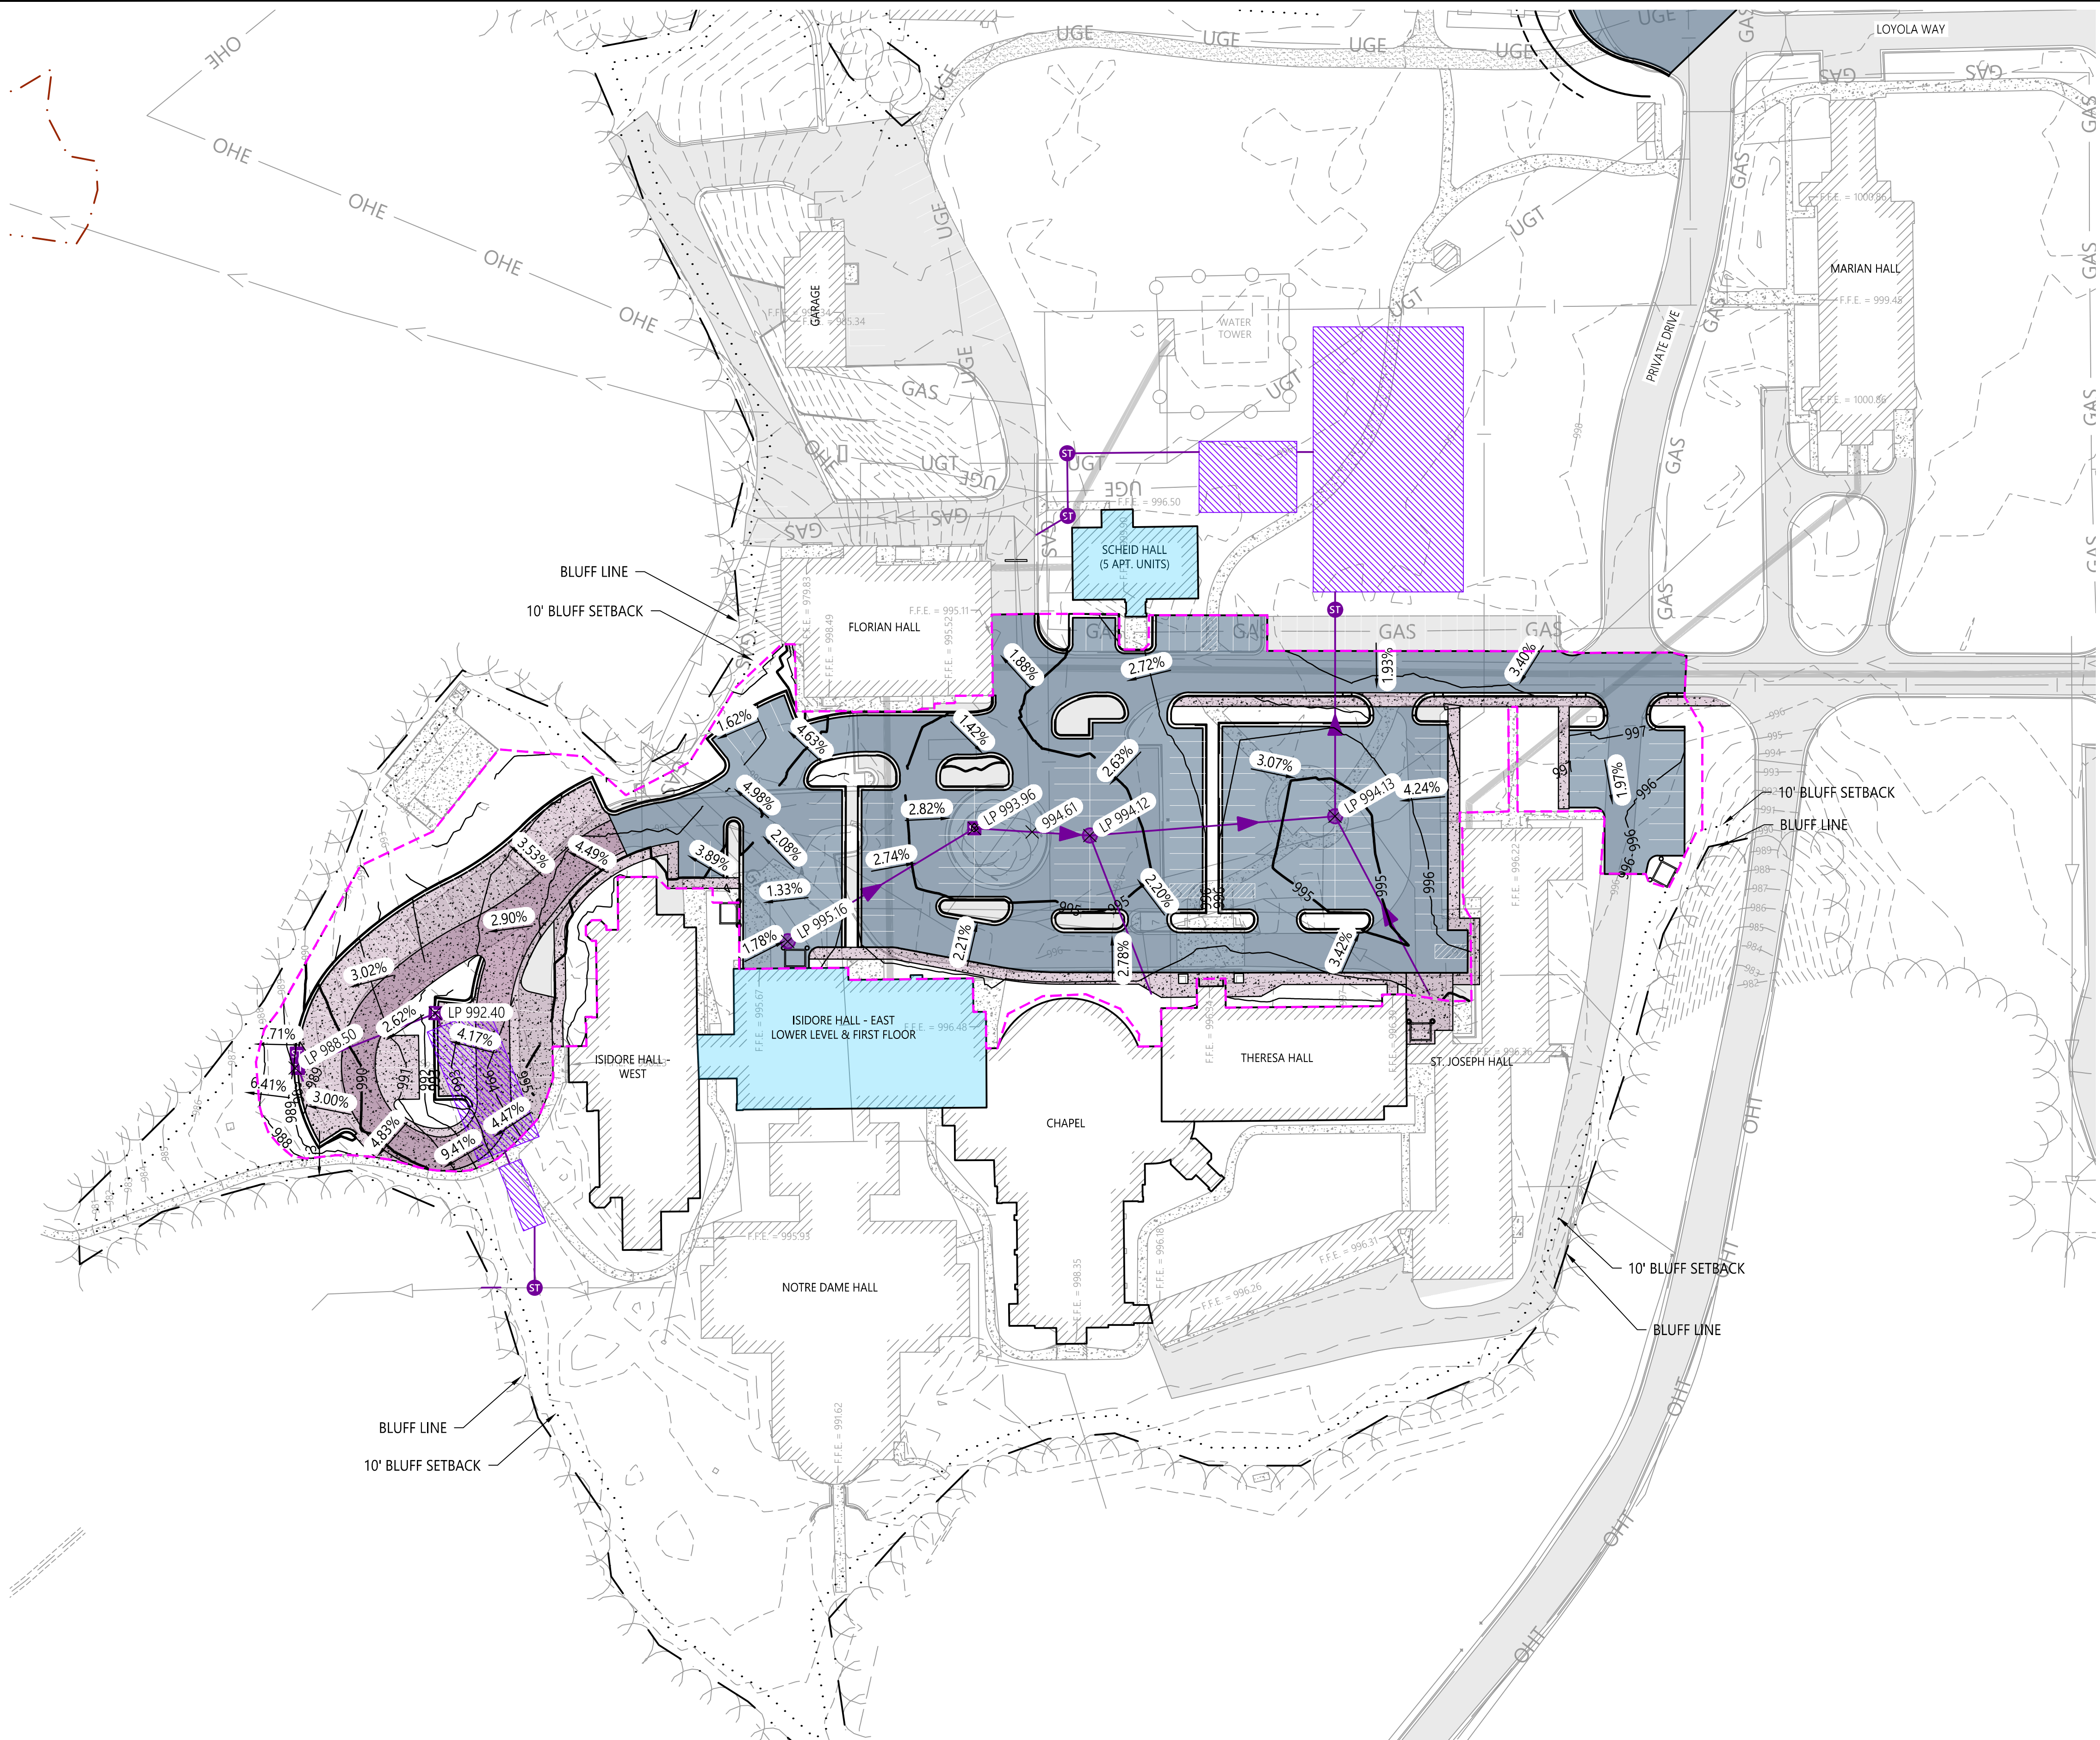

PROPOSED LEGEND

- PHASE 2 BUILDING IMPROVEMENTS
- BITUMINOUS SURFACE
- CONCRETE SURFACE
- CURB & GUTTER
- DISTURBANCE LIMITS
- ST - STORM SEWER CATCH BASIN
- DCO - STORM SEWER CLEANOUT
- ST - STORM SEWER INLET STRUCTURE
- ST - STORM SEWER MANHOLE
- ST - STORM SEWER GRAVITY MAIN
- DT - STORM SEWER DRAINTILE
- UNDERGROUND STORMWATER TREATMENT

EXISTING LEGEND

- SHRUB
- TREE - CONIFEROUS
- TREE - DECIDUOUS
- EDGE OF WOODS
- BUILDING
- CHAINLINK FENCE
- RETAINING WALL
- UNDERGROUND FIBER OPTIC LINE
- OVERHEAD TELEPHONE LINE
- UNDERGROUND TELEPHONE LINE
- OVERHEAD TV LINE
- UNDERGROUND TV LINE
- UNDERGROUND FIBER OPTIC LINE
- UNDERGROUND TELEPHONE LINE
- LIGHT POLE
- UNDERGROUND ELECTRIC LINE
- NATURAL GAS LINE
- SANITARY MANHOLE
- SANITARY GRAVITY MAIN
- STORM SEWER CATCH BASIN
- CULVERT APRON
- STORM SEWER INLET STRUCTURE
- STORM SEWER MANHOLE
- STORM SEWER GRAVITY MAIN
- WCS - CURB STOP
- HYD - FIRE HYDRANT
- WATER MAIN LINE

GENERAL GRADING NOTES

- THE SUBSURFACE UTILITY INFORMATION IN THIS PLAN IS UTILITY QUALITY LEVEL D. THIS QUALITY LEVEL WAS DETERMINED ACCORDING TO THE GUIDELINES OF CI/ASCE 38--2, ENTITLED "STANDARD GUIDELINES FOR THE COLLECTION AND DEPICTION OF EXISTING SUBSURFACE UTILITY DATA".
- ALL CONSTRUCTION SHALL CONFORM TO LOCAL, STATE, AND FEDERAL REGULATIONS INCLUDING THE NATIONAL POLLUTANT DISCHARGE ELIMINATION SYSTEM (NPDES) PERMIT REQUIREMENTS.
- HAULING HOURS MUST BE CONFIRMED WITH THE CITY PRIOR TO BEGINNING WORK.
- SPOT ELEVATIONS SHOWN INDICATE FINISHED PAVEMENT ELEVATIONS, GUTTER FLOW LINE OF CURB GUTTER (FL), BACK OF CURB ELEVATIONS (TC), TOP OF SIDEWALK (TW), AND FINISHED SURFACE GRADE, UNLESS OTHERWISE NOTED.
- ALL SLOPES SHALL BE GRADED TO 3:1 OR FLATTER, UNLESS OTHERWISE NOTED ON THE PLANS.

