


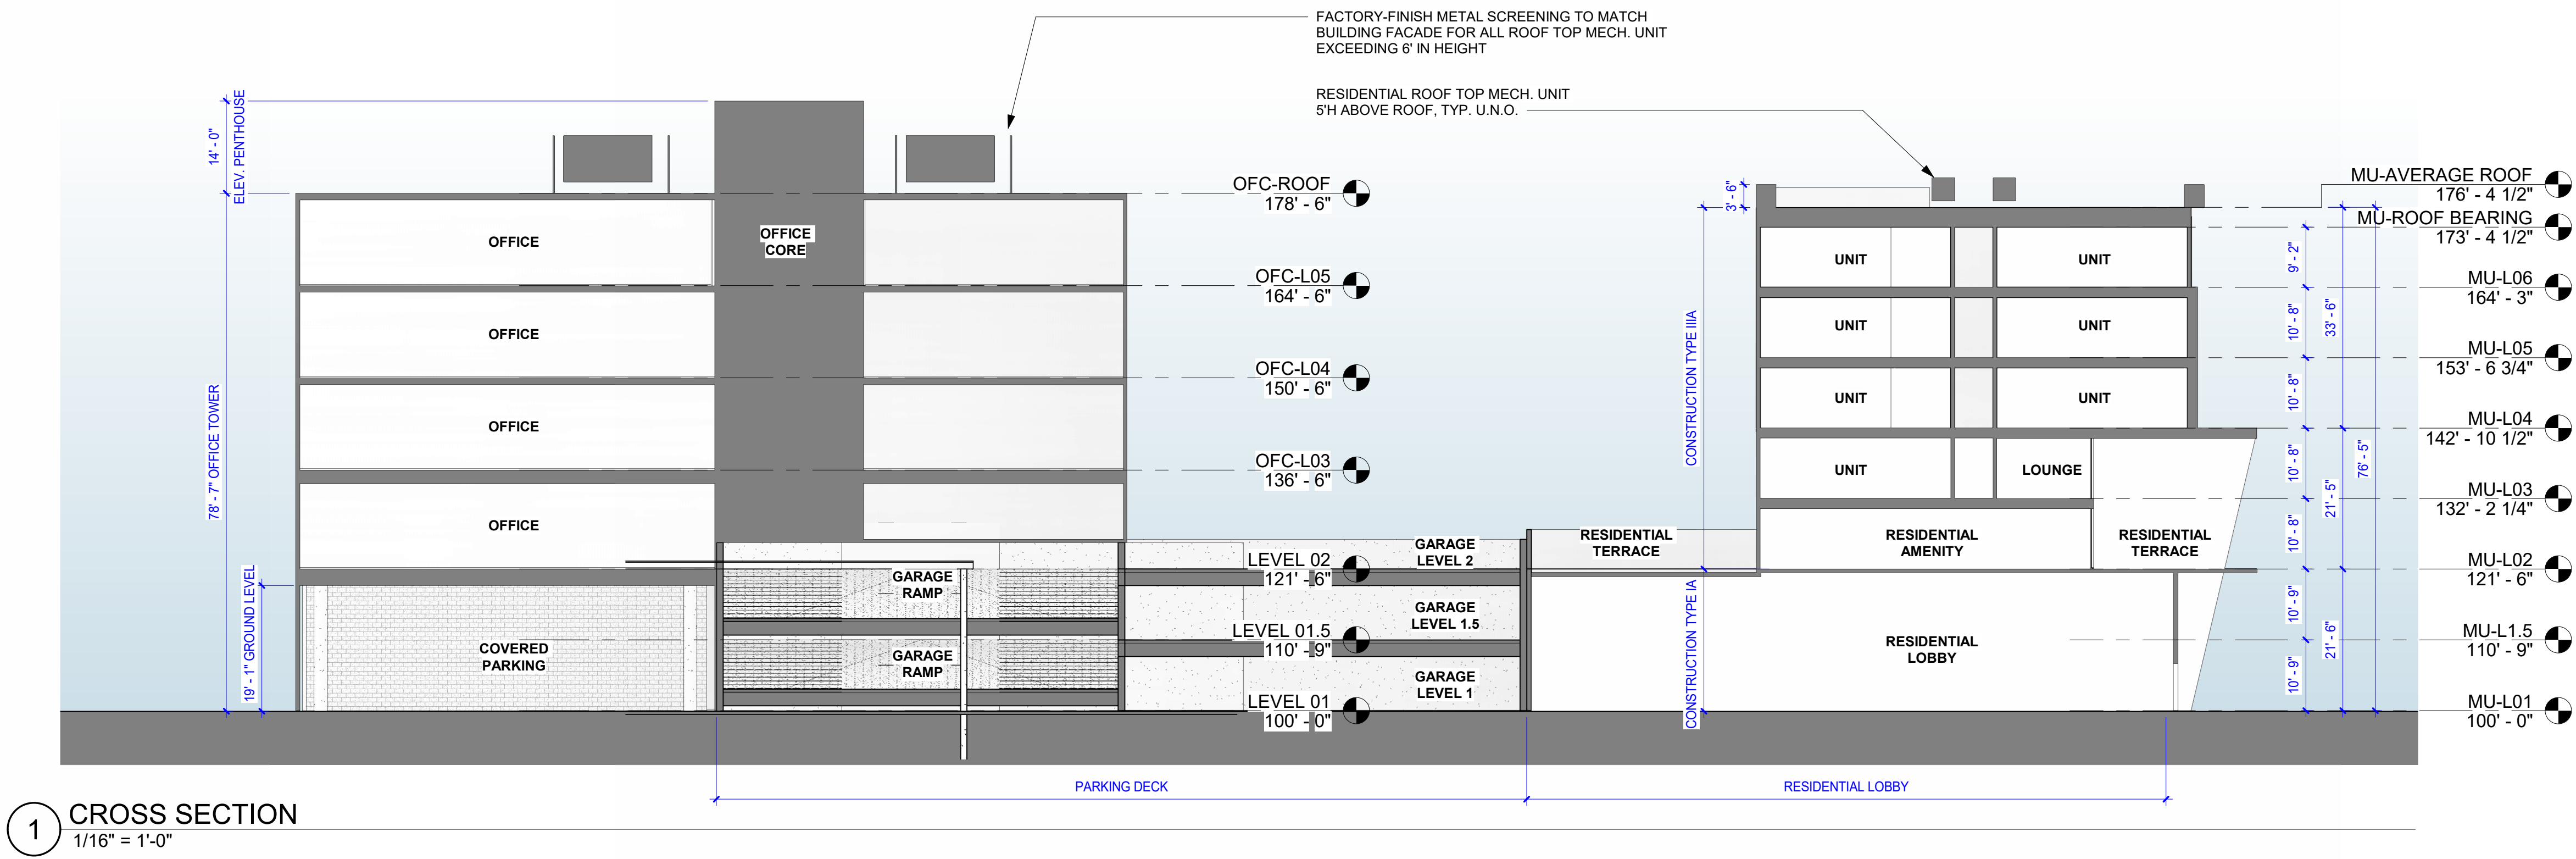

BUILDING SECTION

