


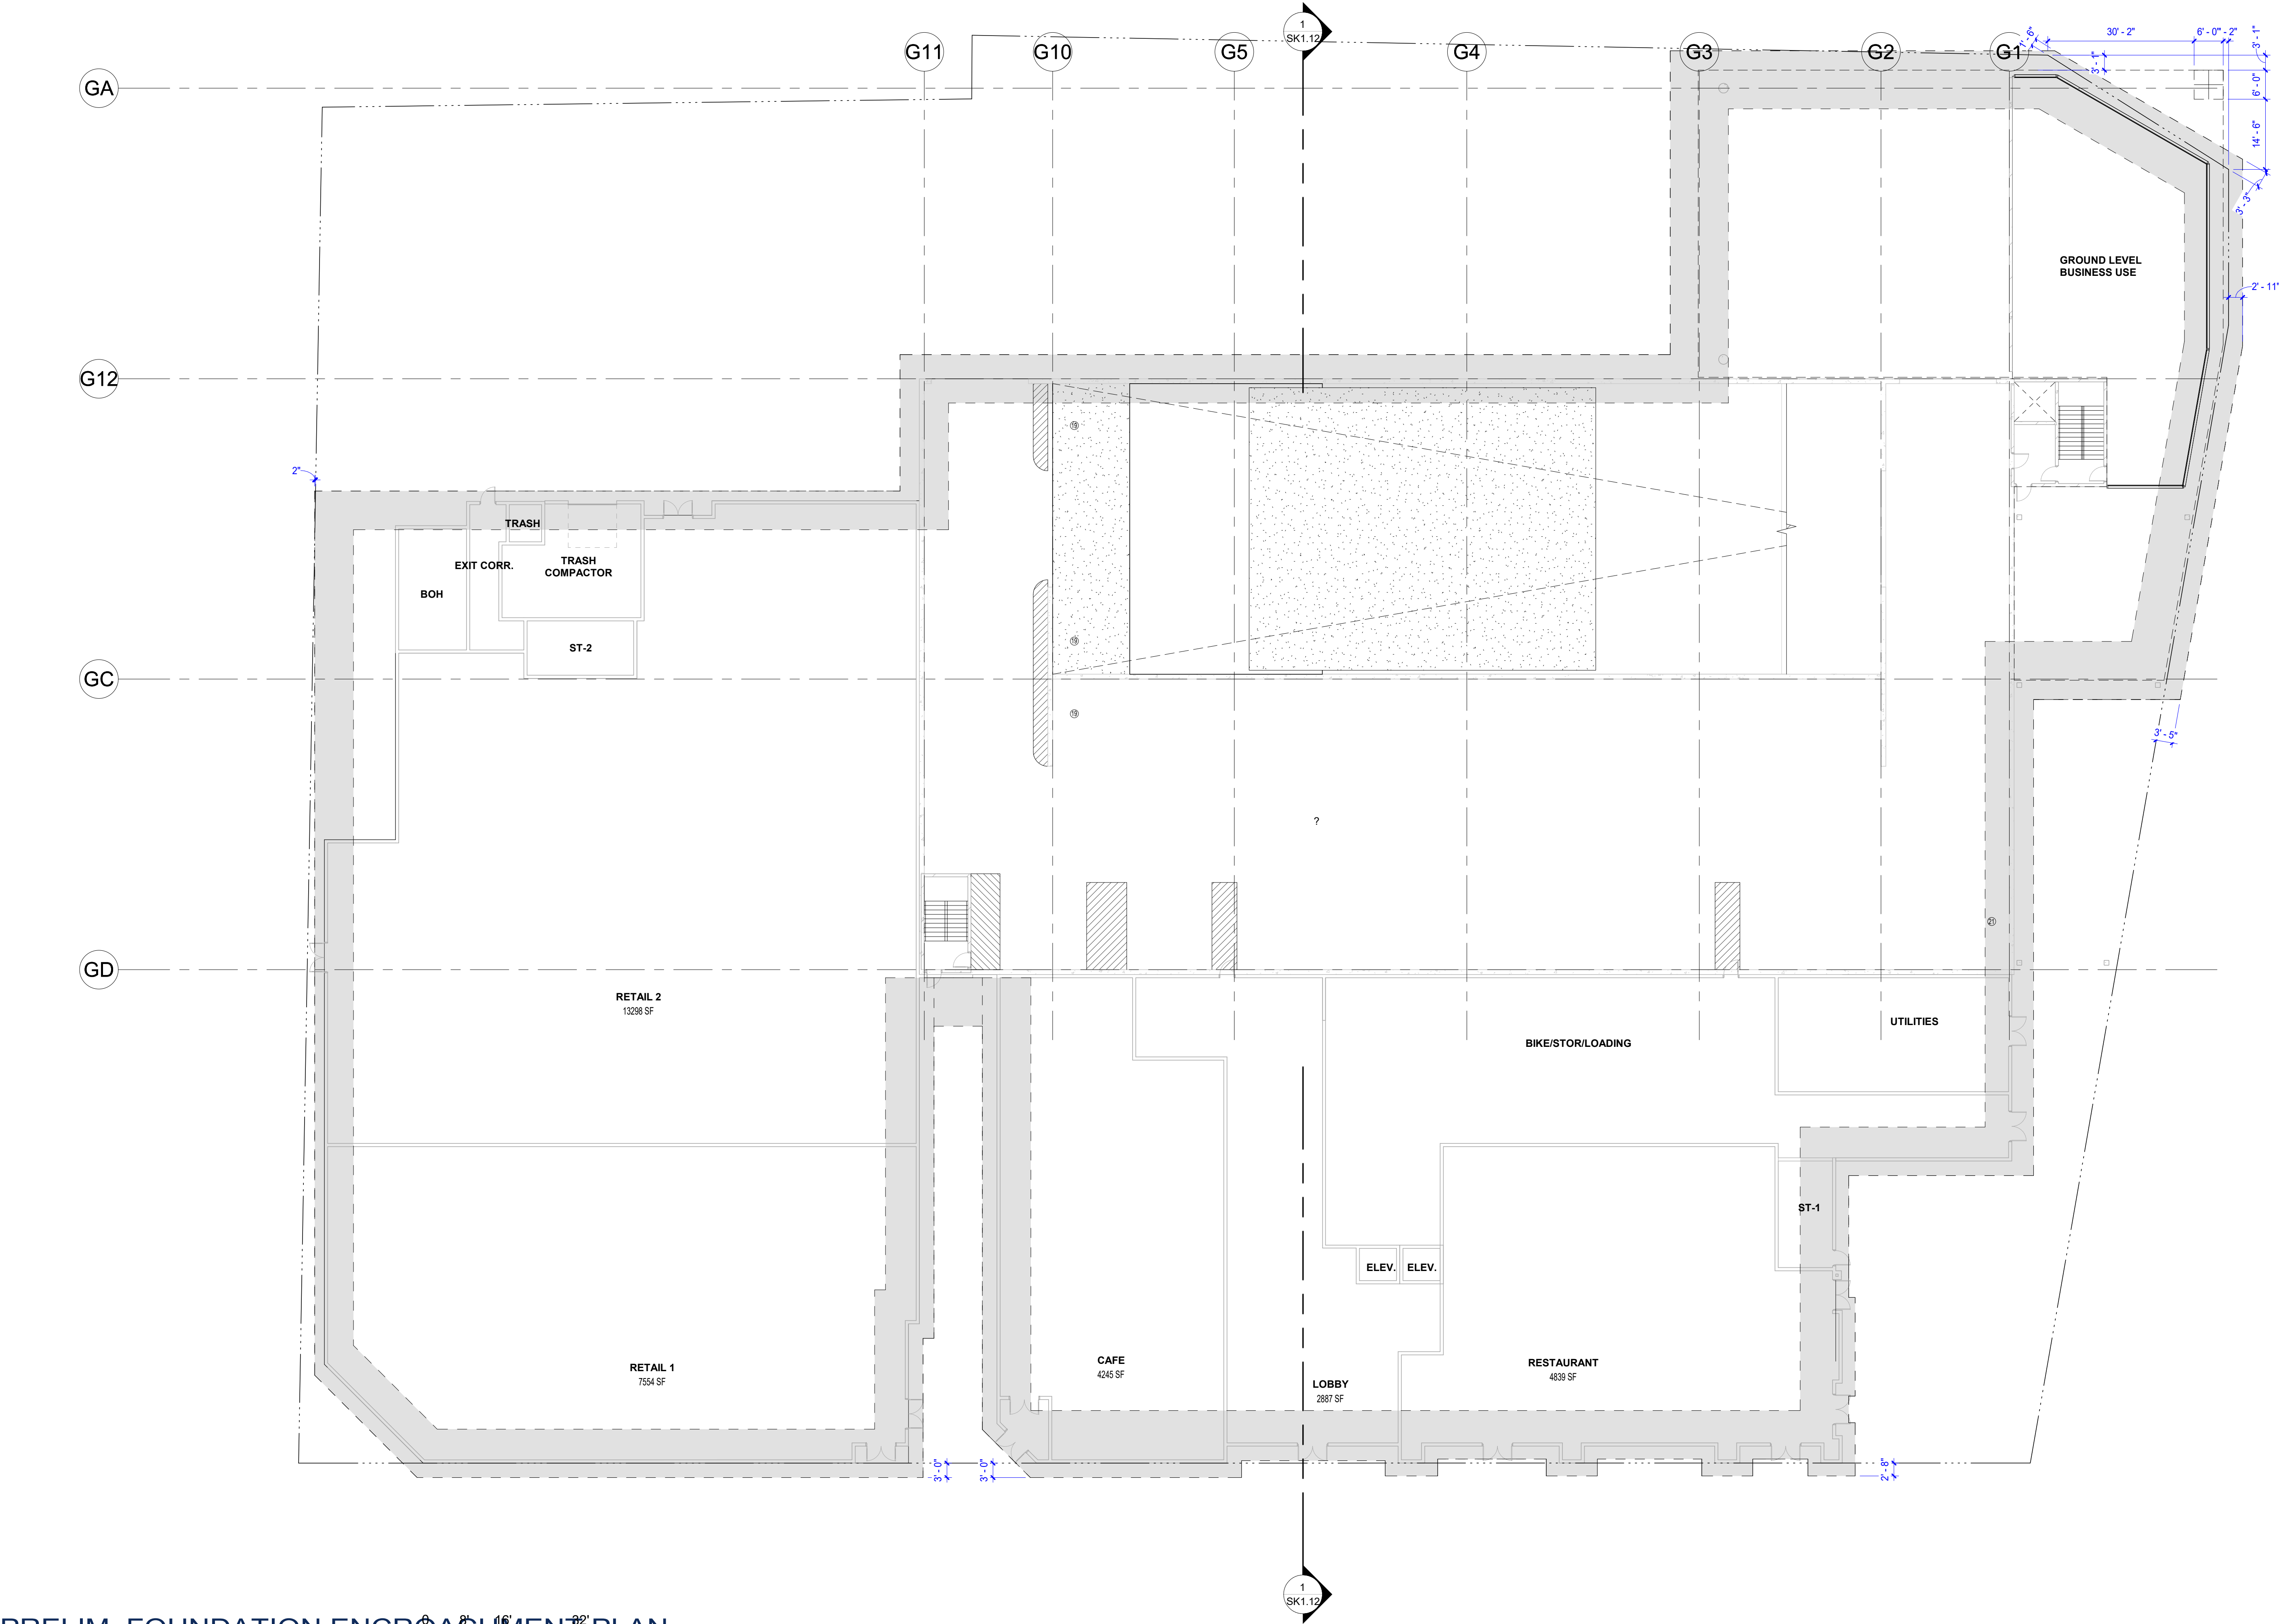

PRELIM. FOUNDATION ENCROACHMENT PLAN

