


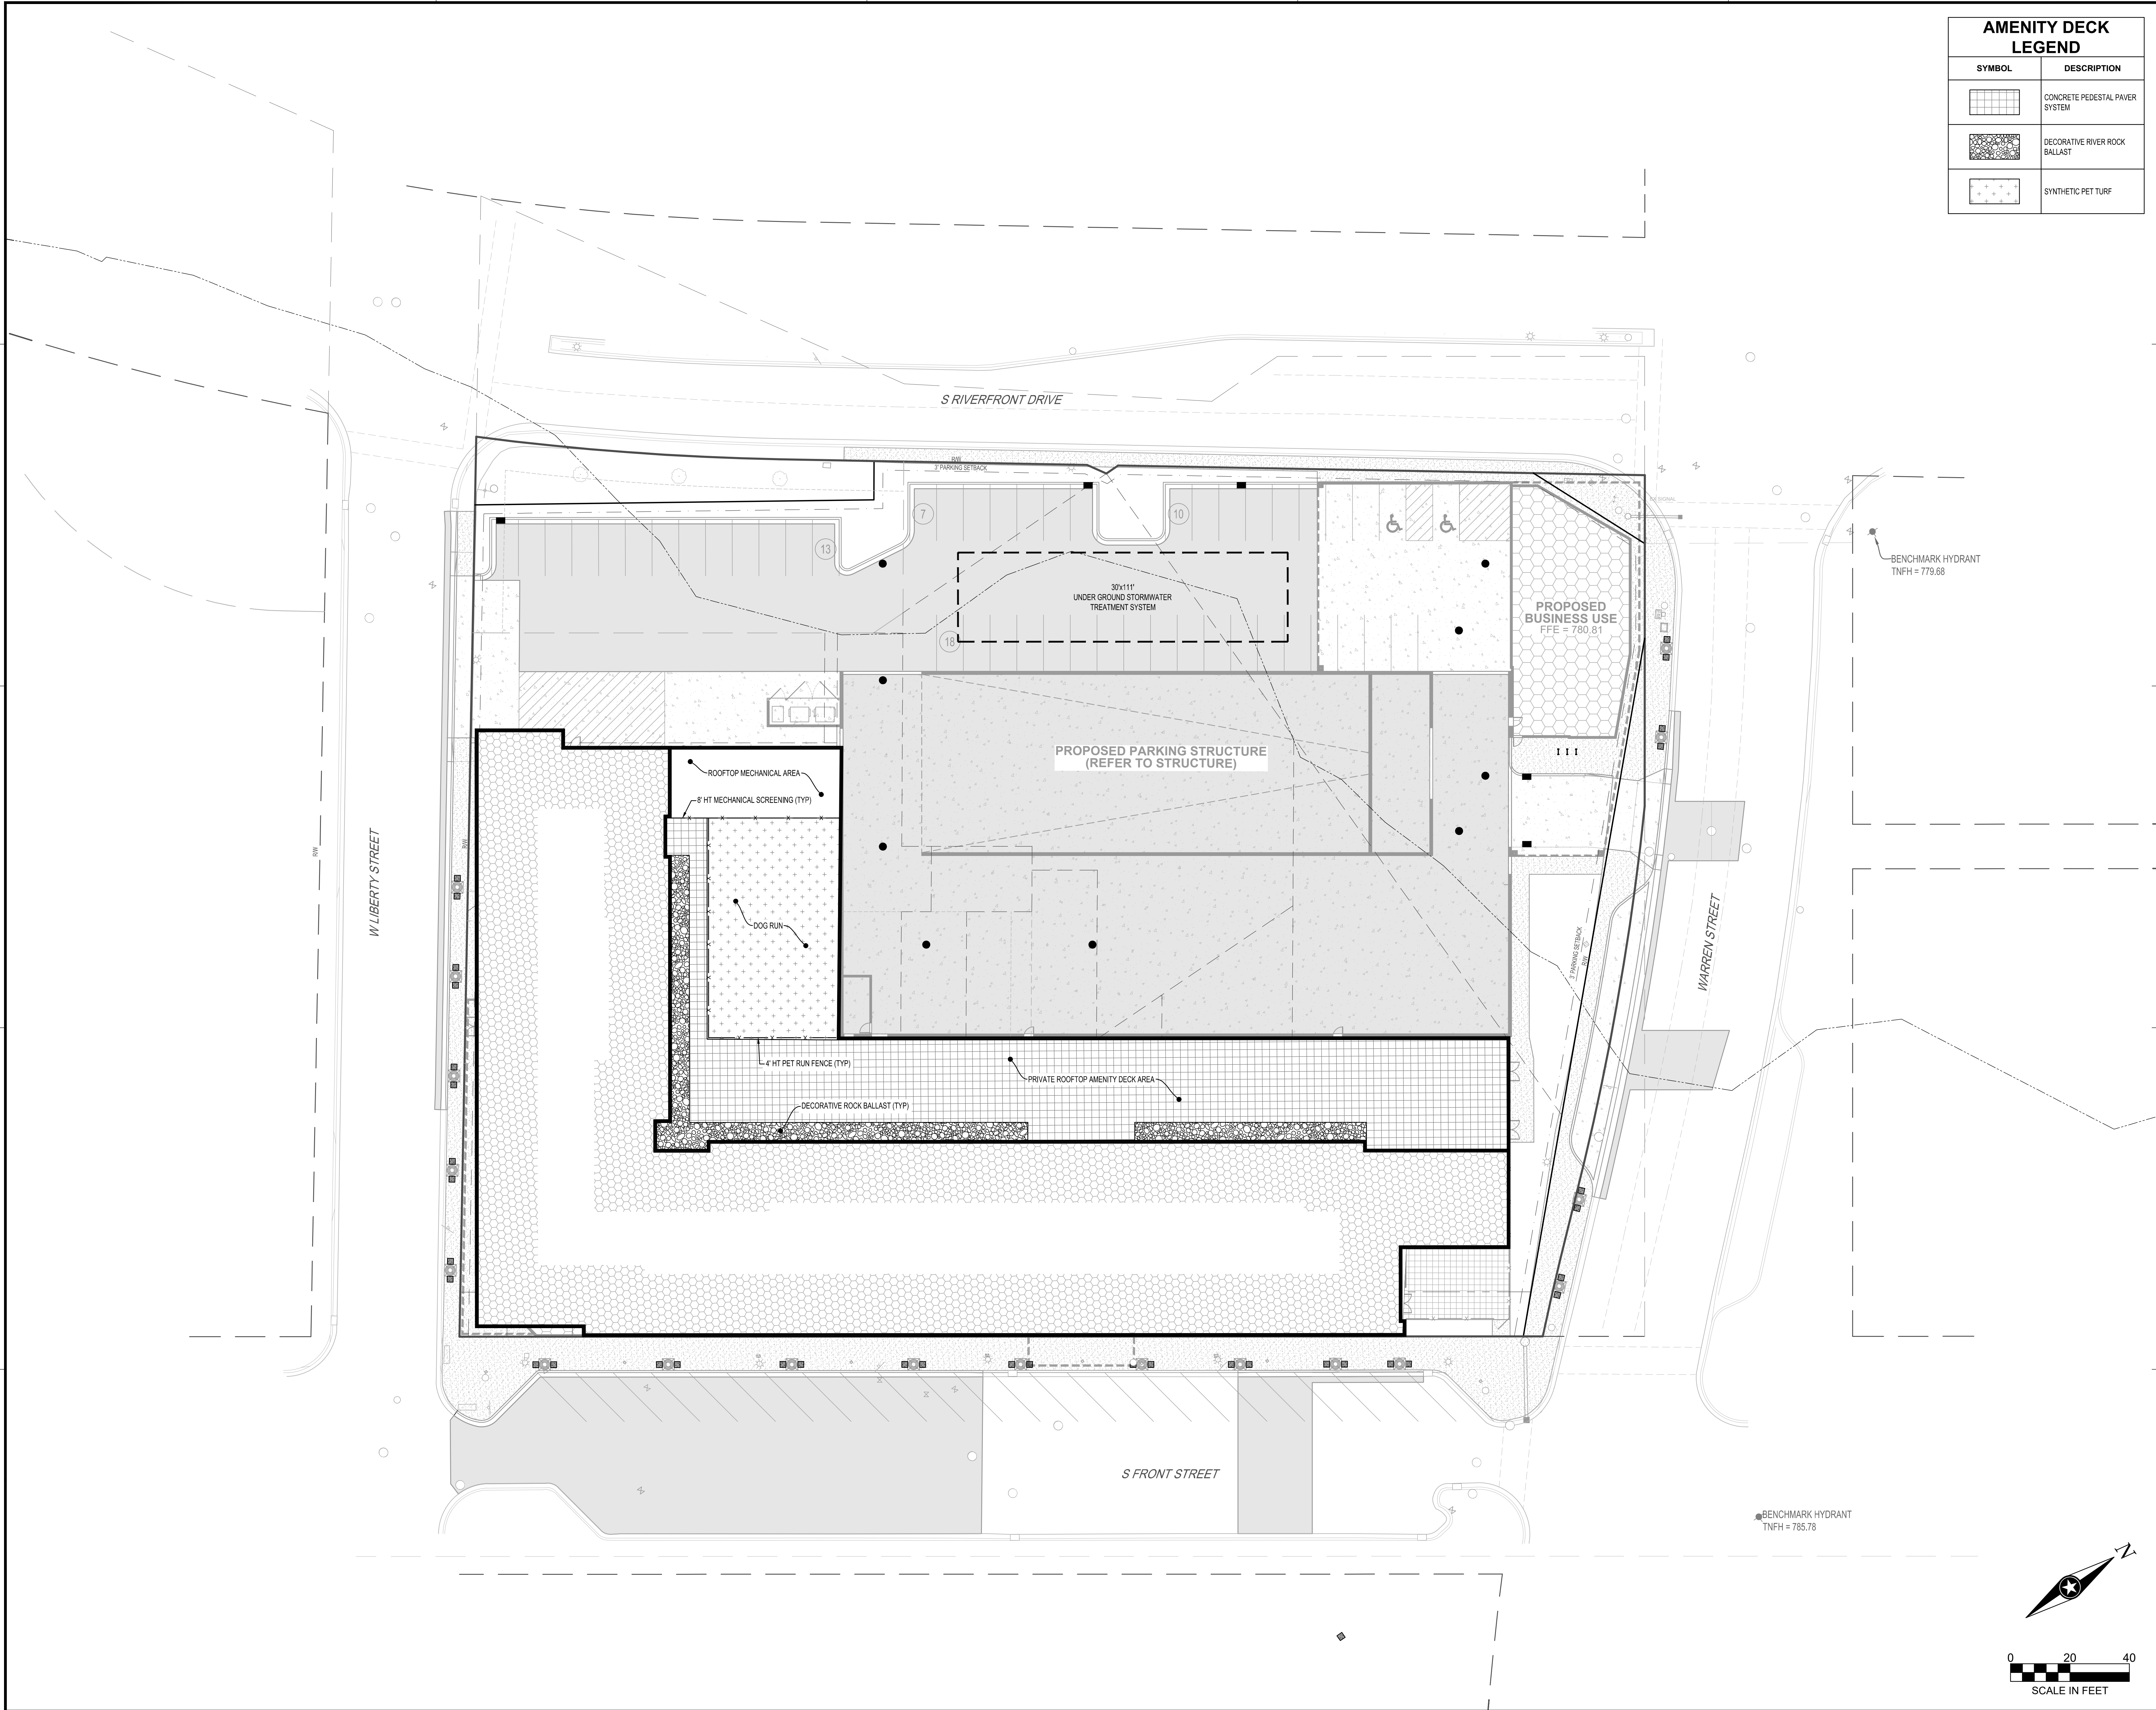

AMENITY DECK LEGEND	
SYMBOL	DESCRIPTION
	CONCRETE PEDESTAL PAVER SYSTEM
	DECORATIVE RIVER ROCK BALLAST
	SYNTHETIC PET TURF



I HEREBY CERTIFY THAT THIS PLAN, SPECIFICATION OR REPORT WAS PREPARED BY ME OR UNDER MY DIRECT SUPERVISION AND THAT I AM A DULY LICENSED PROFESSIONAL ENGINEER UNDER THE LAWS OF THE STATE OF MINNESOTA.

DATE: LIC. NO.

I HEREBY CERTIFY THAT THIS PLAN, SPECIFICATION OR REPORT WAS PREPARED BY ME OR UNDER MY DIRECT SUPERVISION AND THAT I AM A DULY LICENSED LANDSCAPE ARCHITECT UNDER THE LAWS OF THE STATE OF MINNESOTA.

DATE: LIC. NO.

SHEET NOT VALID UNLESS THIS TEXT IS COLOR.

THIS DOCUMENT IS THE PROPERTY OF I & S GROUP, INC. AND MAY NOT BE USED, COPIED OR DUPLICATED WITHOUT PRIOR WRITTEN CONSENT.
© 2024 I & S GROUP, INC.

PROJECT

FRONT STREET PLACE

MIXED USE DEVELOPMENT

MANKATO MINNESOTA

REVISION SCHEDULE		
DATE	DESCRIPTION	BY

PROJECT NO.	25-33587
FILE NAME	33587-C3_AMEN DECK
DRAWN BY	SMW
DESIGNED BY	SMW, NJH
REVIEWED BY	NJH
ORIGINAL ISSUE DATE	11/11/24
CLIENT PROJECT NO.	-

TITLE

PRIVATE AMENITY DECK PLAN

SHEET

C3-50

PRELIMINARY NOT FOR CONSTRUCTION PRELIMINARY NOT FOR CONSTRUCTION