



PRELIMINARY NOT FOR CONSTRUCTION

I HEREBY CERTIFY THAT THIS PLAN, SPECIFICATION OR REPORT WAS PREPARED BY ME OR UNDER MY DIRECT SUPERVISION AND THAT I AM A DULY LICENSED PROFESSIONAL ENGINEER UNDER THE LAWS OF THE STATE OF MINNESOTA.

I HEREBY CERTIFY THAT THIS PLAN, SPECIFICATION OR REPORT WAS PREPARED BY ME OR UNDER MY DIRECT SUPERVISION AND THAT I AM A DULY LICENSED LANDSCAPE ARCHITECT UNDER THE LAWS OF THE STATE OF MINNESOTA.

THIS DOCUMENT IS THE PROPERTY OF I & S GROUP, INC. AND MAY NOT BE USED, COPIED OR DUPLICATED WITHOUT PRIOR WRITTEN CONSENT.
© 2024 I & S GROUP, INC.

PROJECT

FRONT STREET PLACE

MIXED USE DEVELOPMENT

MANKATO MINNESOTA

REVISION SCHEDULE		
DATE	DESCRIPTION	BY




PROJECT NO.	25-33587
FILE NAME	33587-C3-CODE
DRAWN BY	SMW
DESIGNED BY	SMW, NJH
REVIEWED BY	NJH
ORIGINAL ISSUE DATE	11/11/24
CLIENT PROJECT NO.	-

TITLE

SITE CODE PLAN

SHEET

C3-00

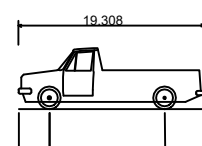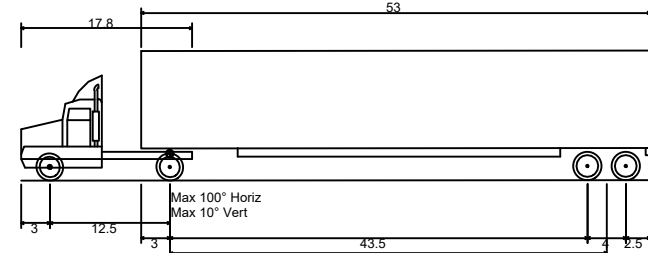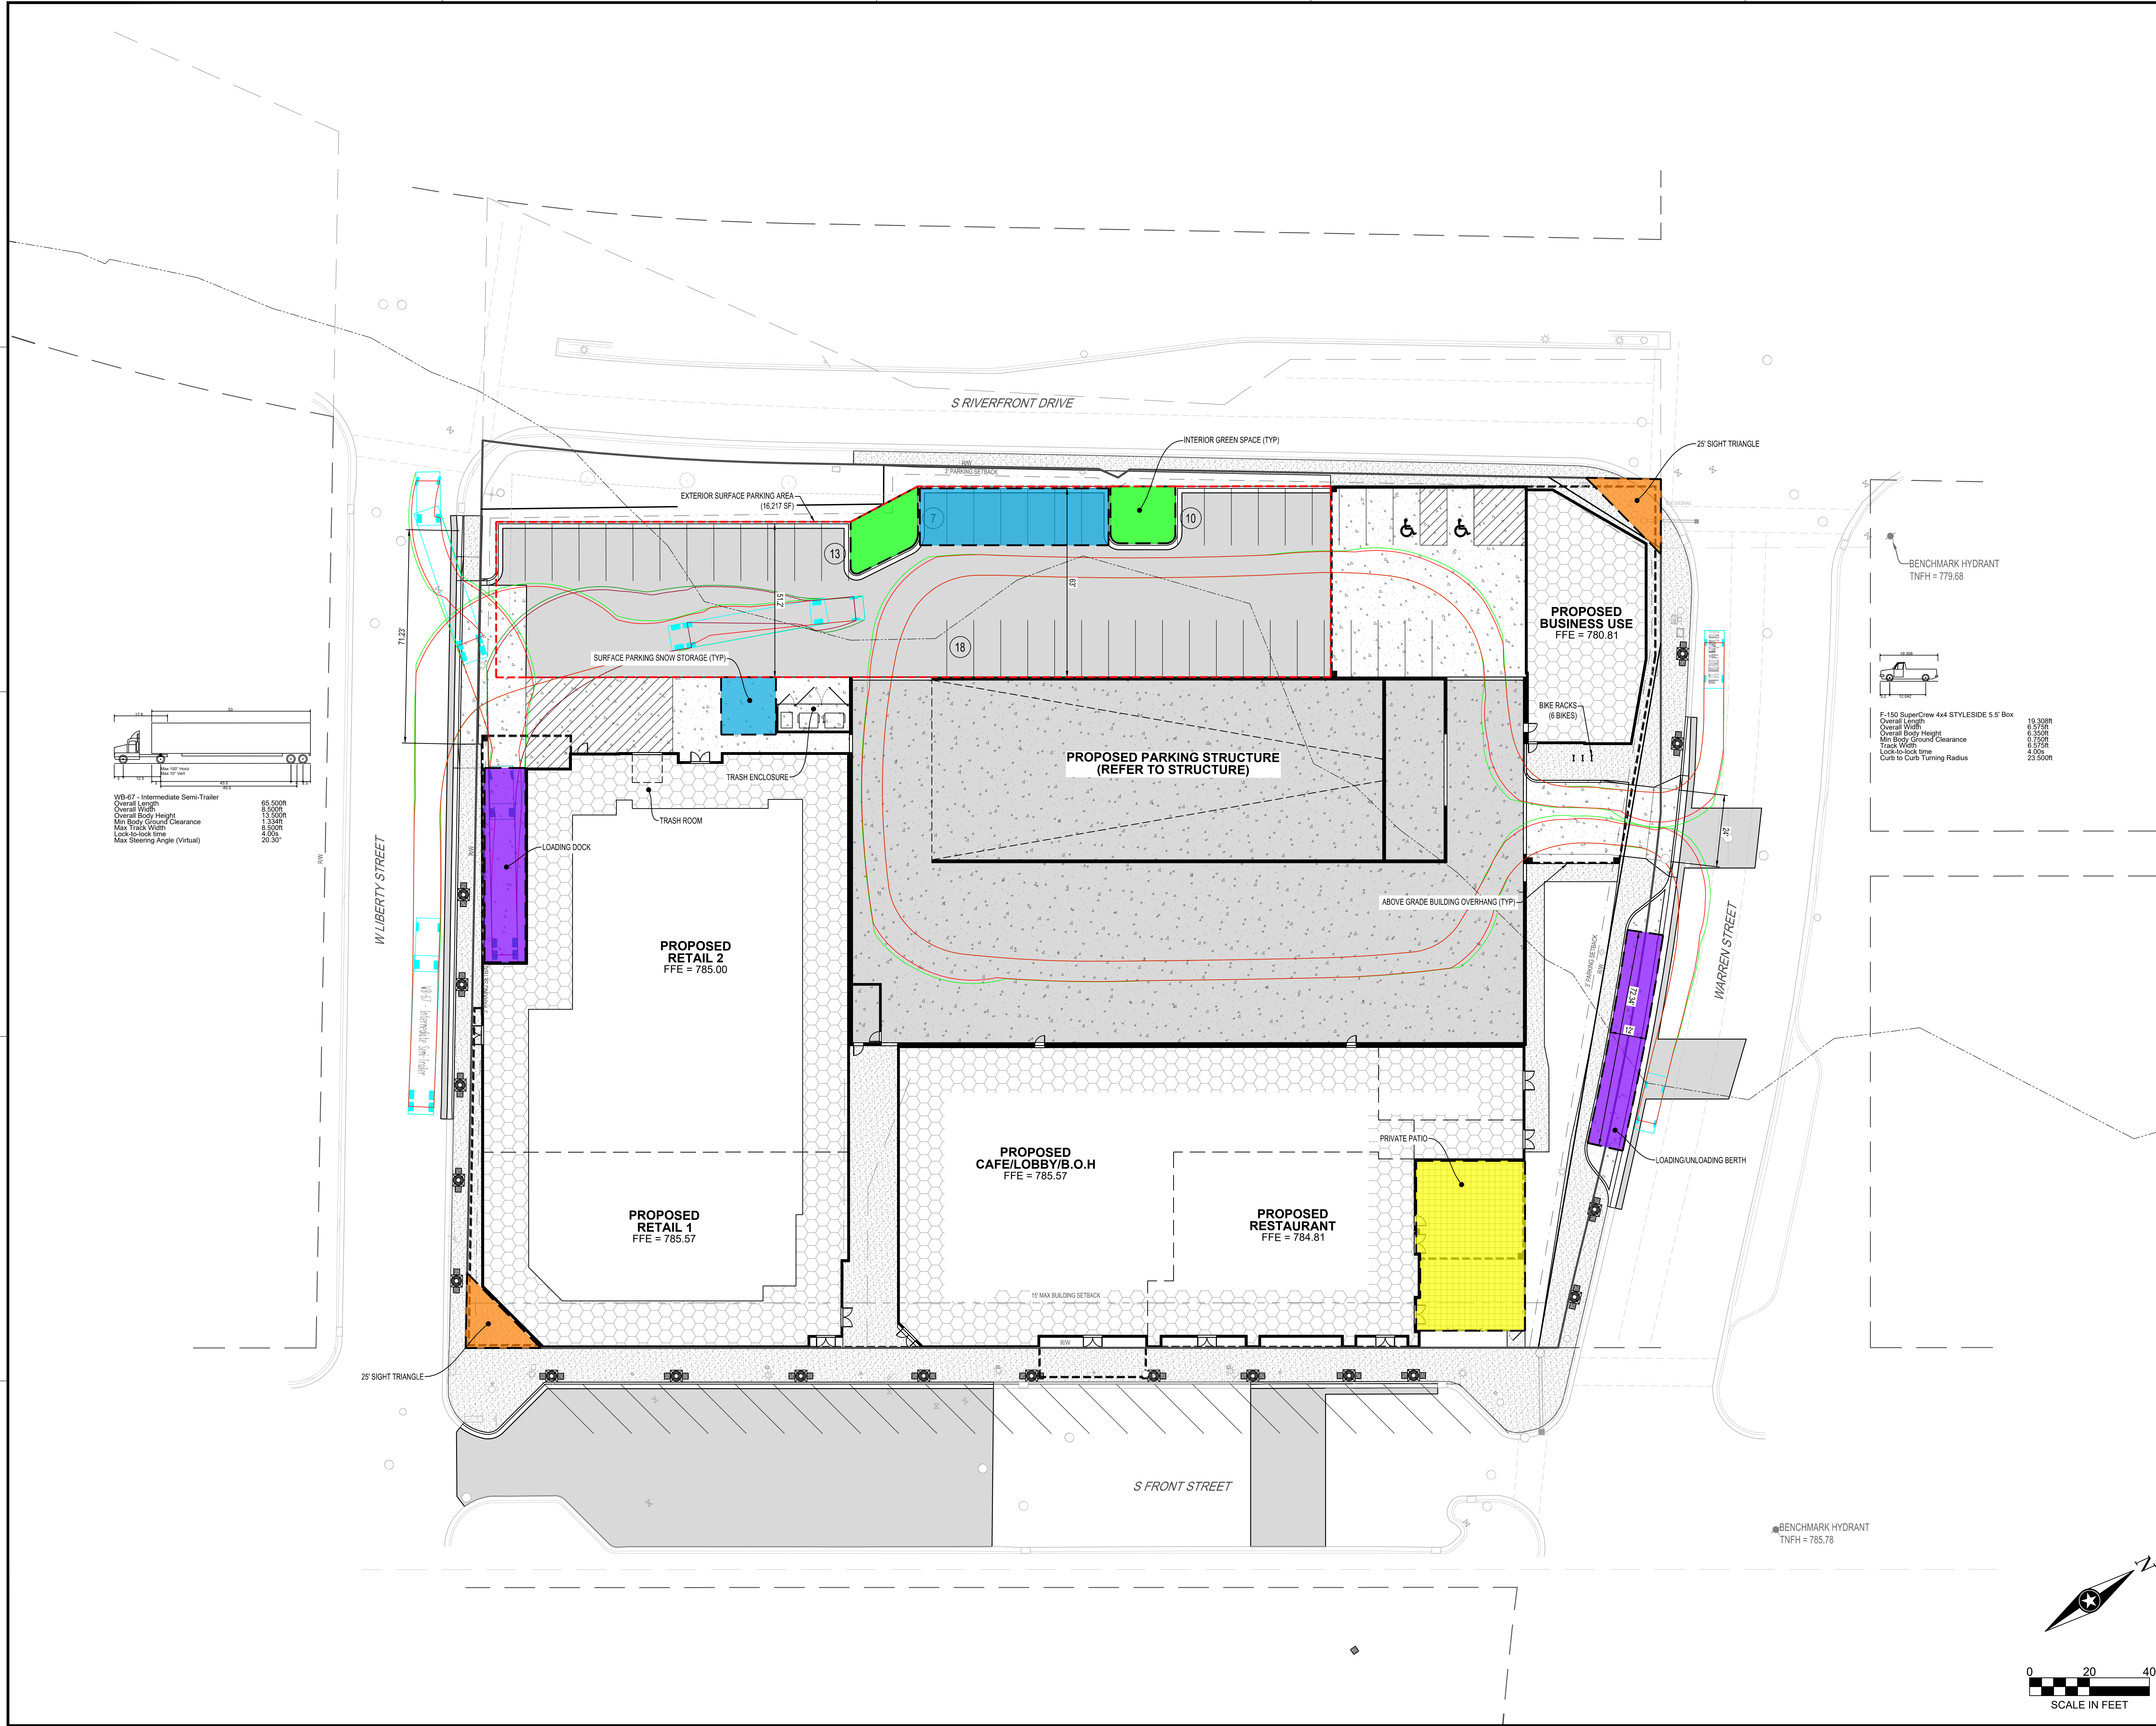

WB-67 - Intermediate Semi-Trailer
Overall Length 65.500ft
Overall Width 8.500ft
Overall Body Height 13.500ft
Min Body Ground Clearance 1.350ft
Max Track Width 8.500ft
Lock-to-lock time 4.00s
Max Steering Angle (Virtual) 20.30°

F-150 SuperCrew 4x4 Styleside 5.5' Box
Overall Length 19.300ft
Overall Width 6.375ft
Overall Body Height 6.350ft
Min Body Ground Clearance 0.750ft
Track Width 6.575ft
Lock-to-lock time 4.00s
Curb to Curb Turning Radius 23.500ft