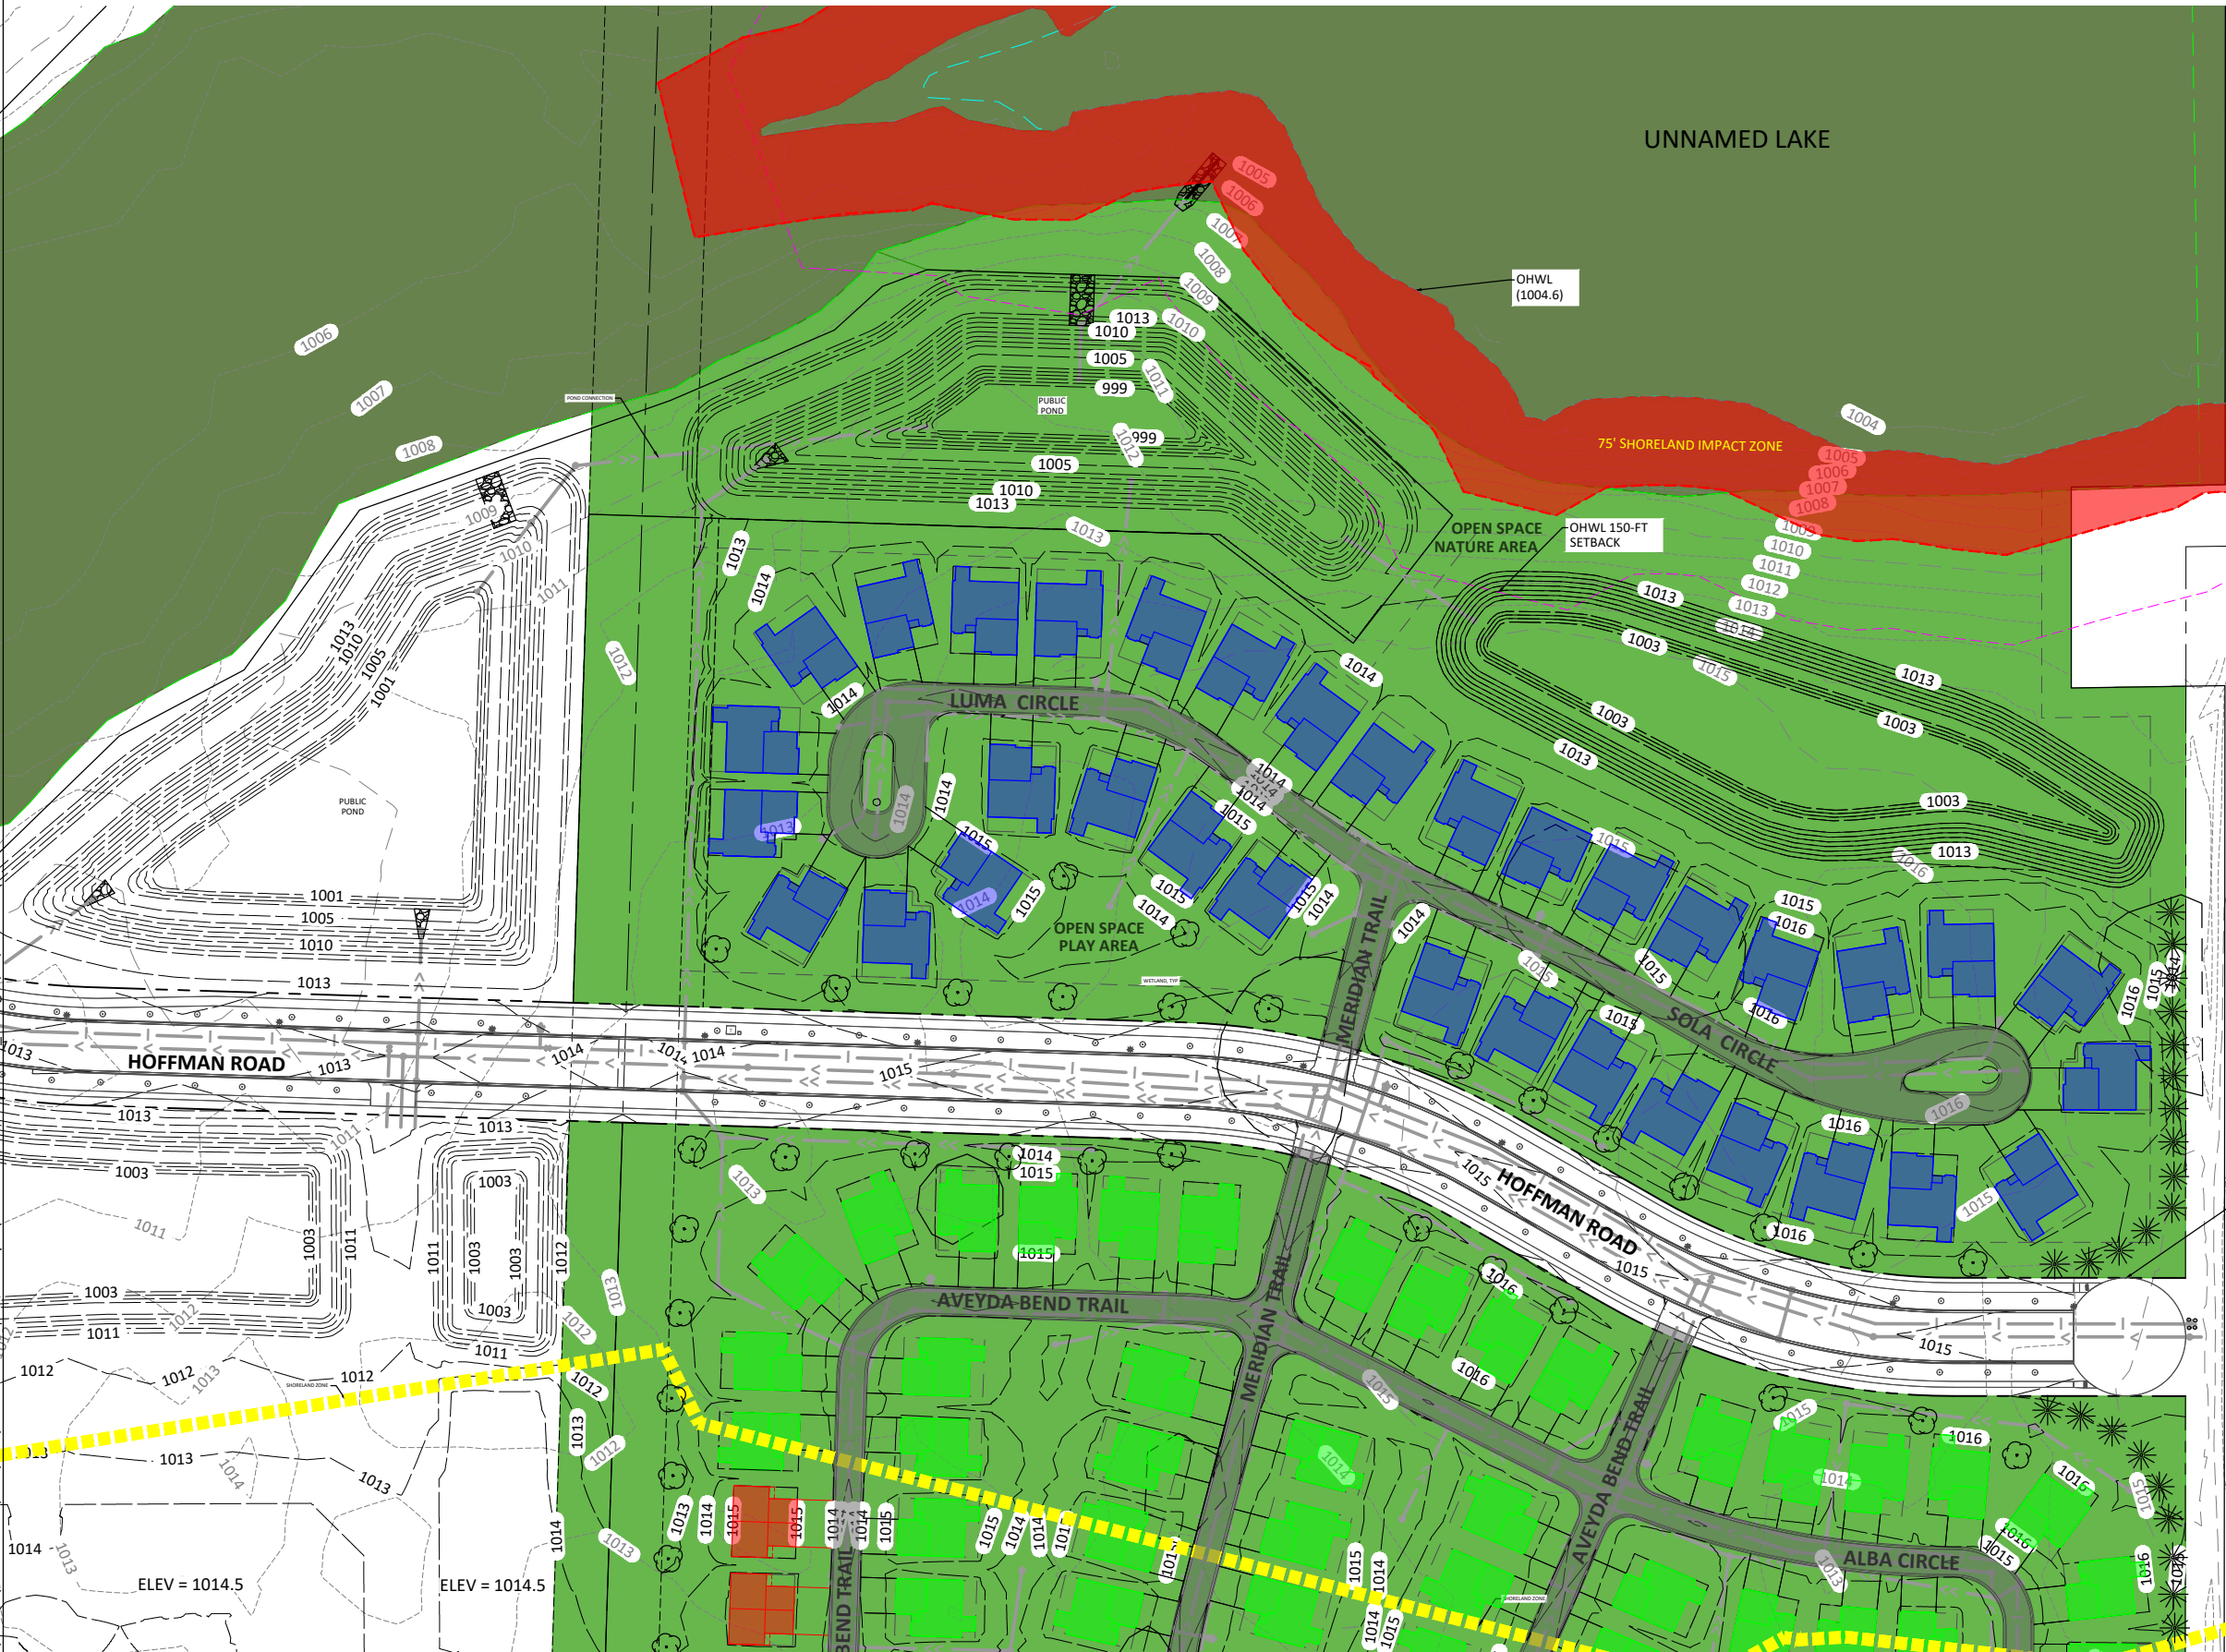


TYPICAL BUILDING

NORTH PUD

PROJECT INFORMATION

34 SINGLE FAMILY TOTAL
- 34 SINGLE FAMILY HOMES LOCATED INSIDE OF THE SHORELAND ZONE

AREA INFORMATION

AREA INSIDE OF THE SHORELAND ZONE = 1,466,665 SQUARE FEET
AREA OUTSIDE OF THE SHORELAND ZONE = 0 SQUARE FEET
R-2 ZONE IN SHORELAND OVERLAY DISTRICT REQUIRES 40,000 SQFT

LANDSCAPING LEGEND

-  INDICATES SPRUCE & PINE TREES
-  INDICATES MAPLE & OAK TREES

EACH HOMES EXTERIOR LANDSCAPING WILL BE COMPLETED WITH OWNERS CHOICE OF SHURBS AND FLOWERS.

H:\WE\SEB\00M128460\CAD\CD\Revised PUD Plan\11/14/2026 7:58:31 S.M