


©Bolton & Menk, Inc. 2020. All Rights Reserved.
H:\PROJECTS\1620-01\1620-01-01\1620-01-01.dwg 1/27/2020 9:17:17 AM Plotted by Alex Pietz

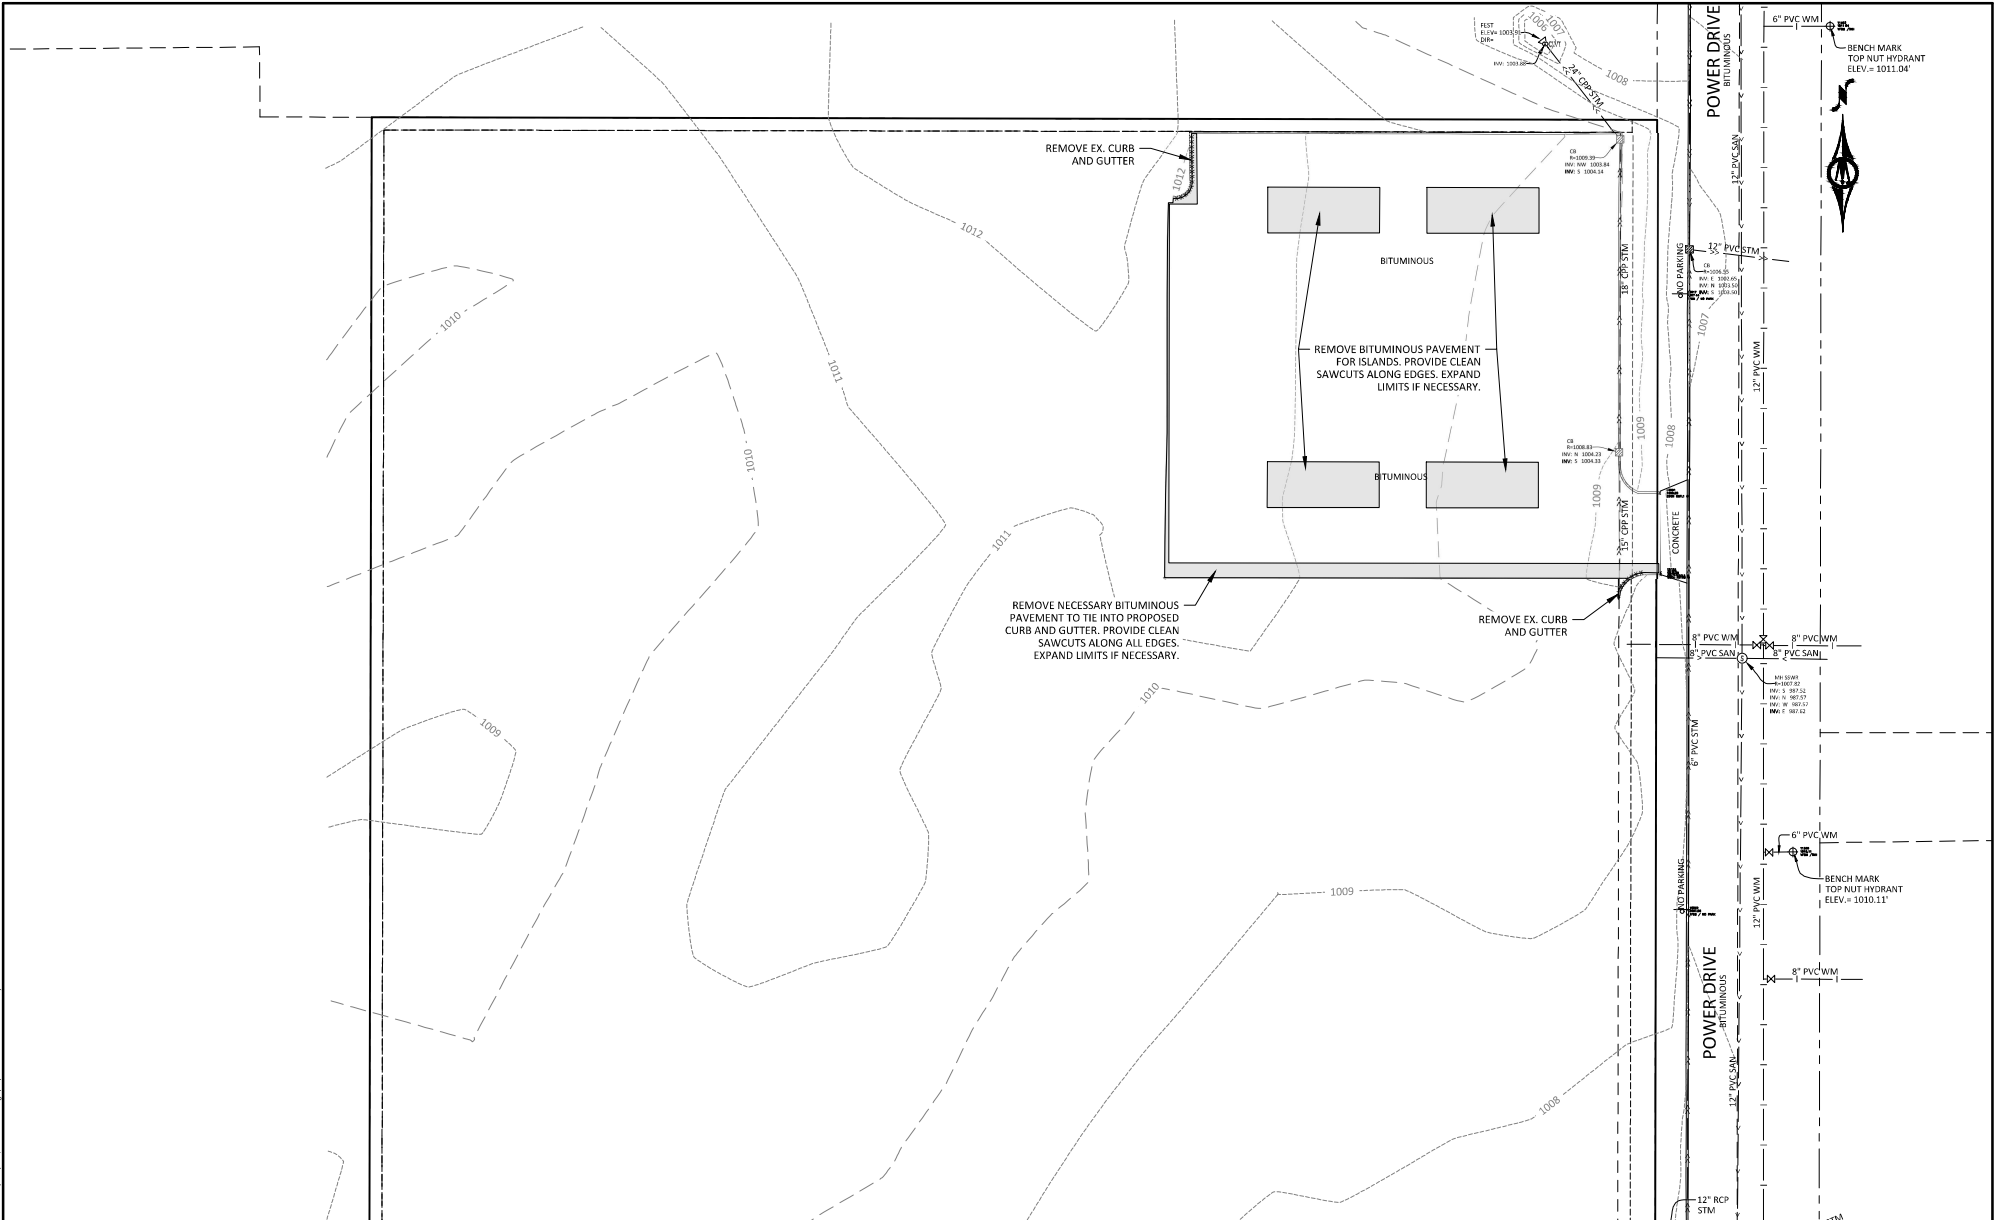

0 25 50
HORZ.
SCALE FEET

INTERITY CERTIFY THAT THIS PLAN, SPECIFICATION, OR REPORT WAS PREPARED BY ME OR UNDER MY CLOSE PERSONAL SUPERVISION THAT I AM A LICENSED PROFESSIONAL ENGINEER IN THE STATE OF MINNESOTA.
ALEX W. PIETZ, P.E.
LIC. NO. 59617

DATE: XX/XX/XXXX



**BOLTON
& MENK**

1960 PREMIER DRIVE
MINNETONKA, MN 55001
Phone: (952) 625-4171
Email: Minnetonka@bolton-menk.com
www.bolton-menk.com

REVISION	BY	DATE	DESCRIPTION
AWP			
DRIVEN			
AWP			
CHECKED			
AWP			
CERTIFIED NO.			
26X.144614			

FACTOR GROUP
SPIRITS AT REST

EXISTING CONDITIONS & REMOVAL PLAN

SHEET
C0.01