


Bunker Lake Boulevard Elevation - Phase 1
 1" = 20' - 0"

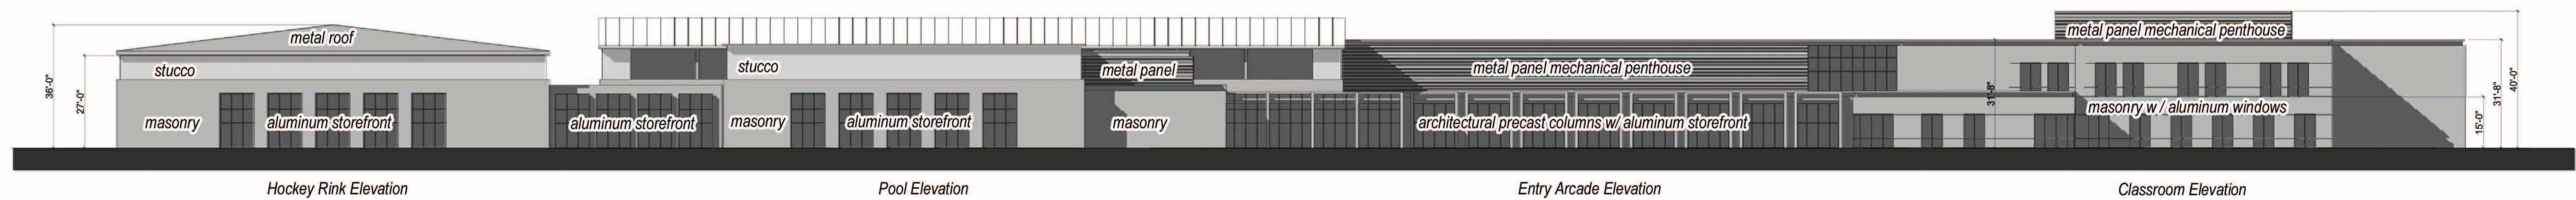

Bunker Lake Boulevard Elevation - Phase 1 and 2
 1" = 20' - 0"