




Leon Richter  
8150 144th Avenue NW


**Legend**

-  Site
-  Parcels

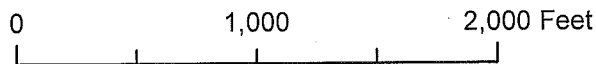

For Leon Richter

Top View

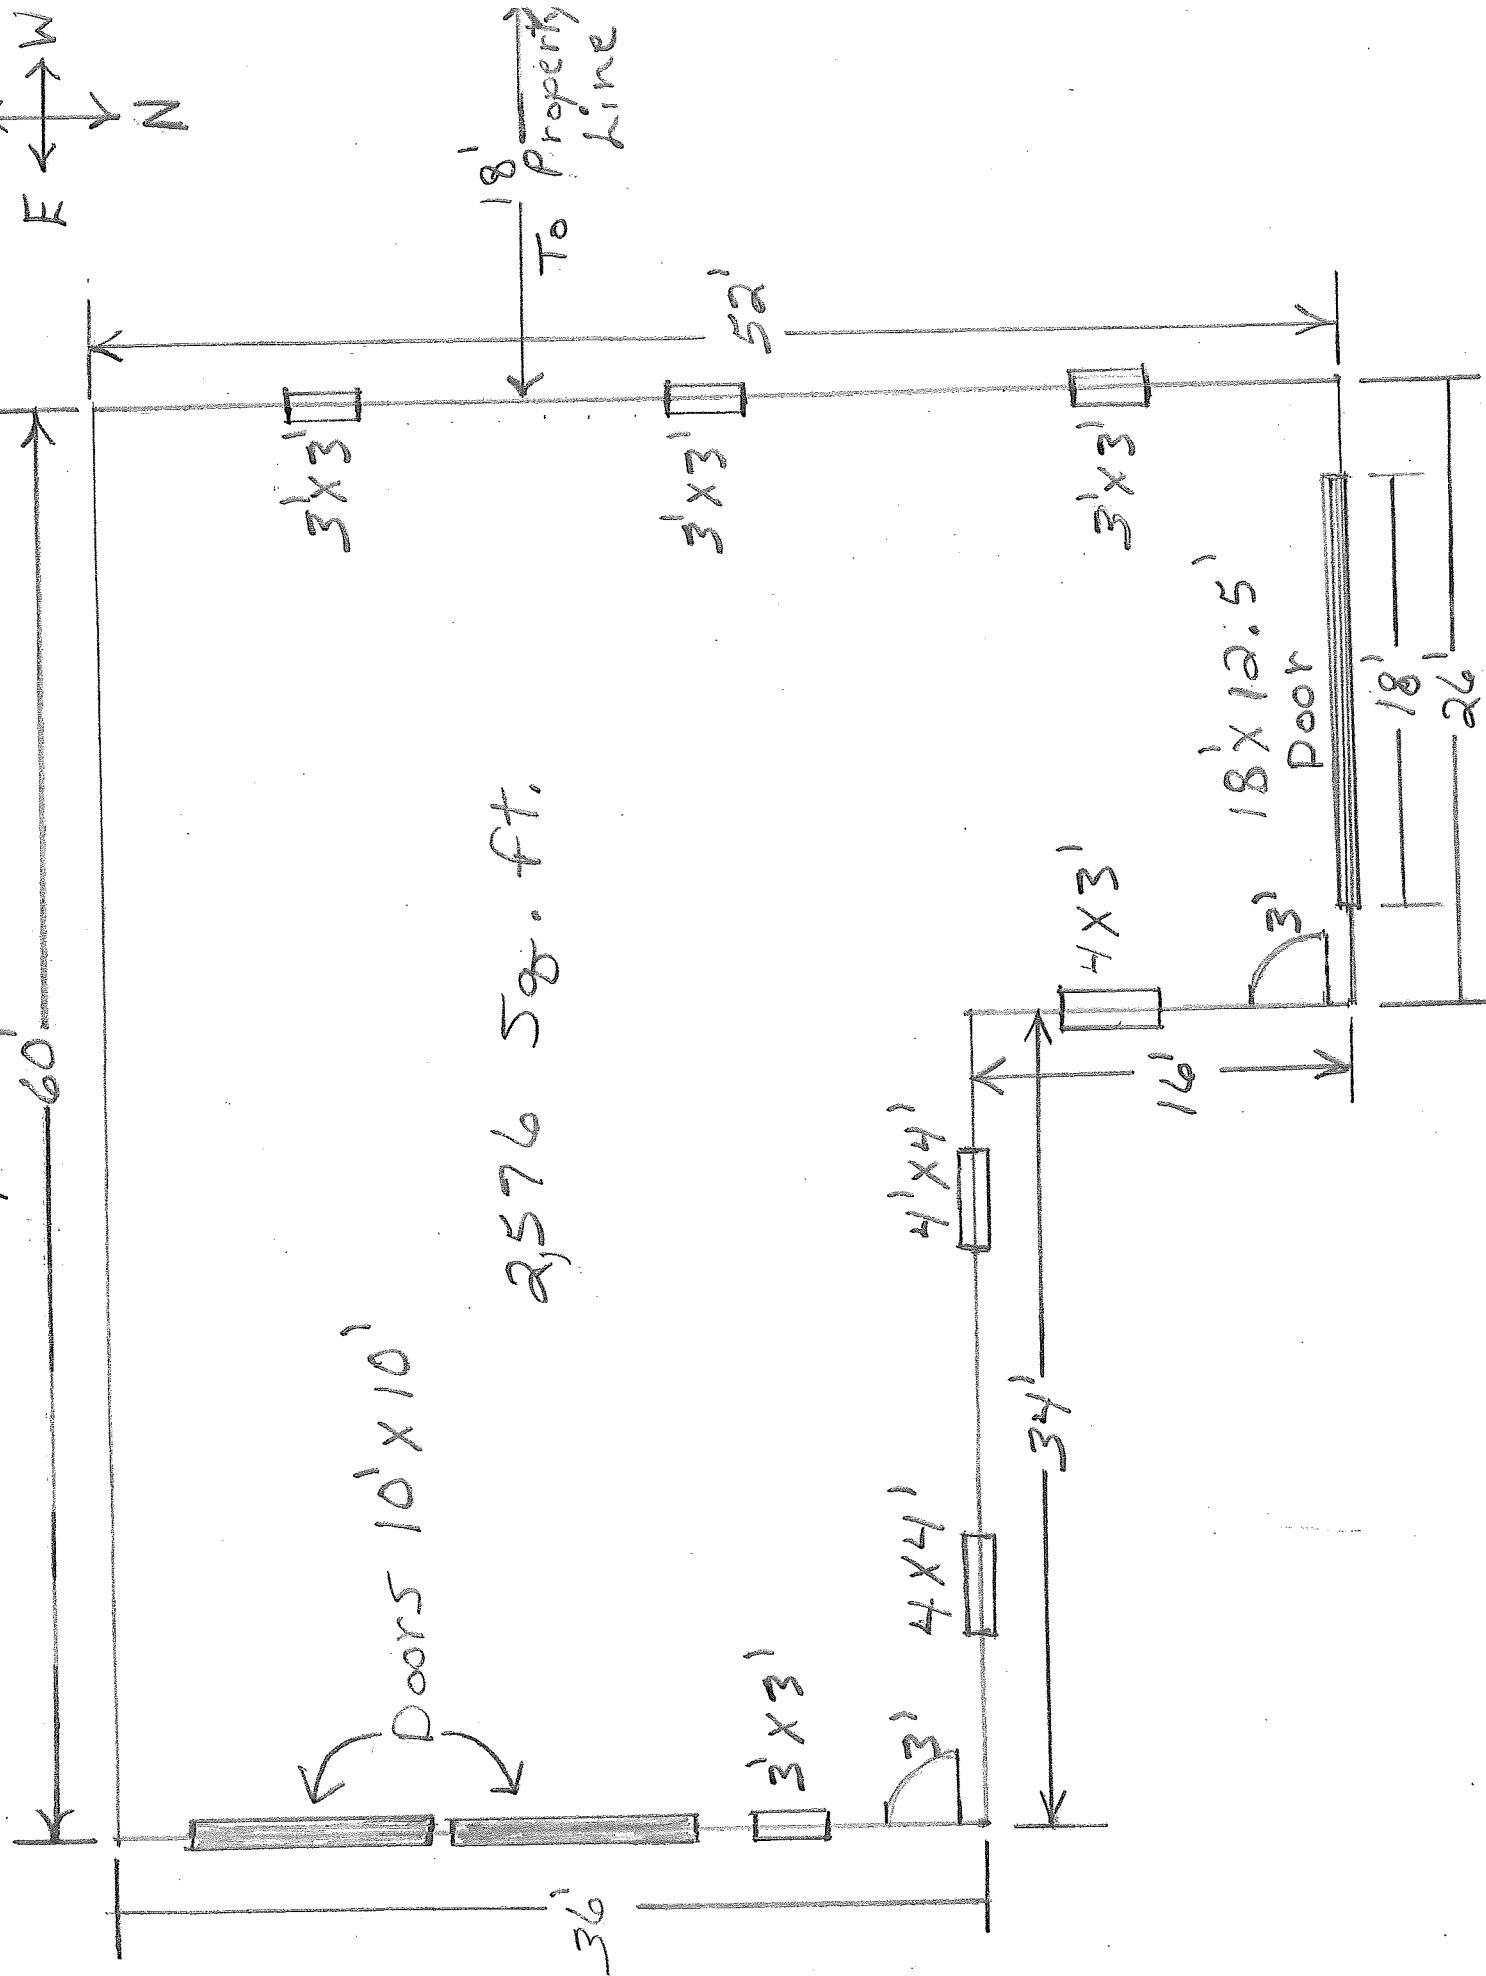

60'

3' x 3'

3' x 3'

3' x 3'

Doors 10' x 10'

2,576 Sq. ft.

36'

3' x 3'

4' x 4'

4' x 4'

34'

4' x 3'

16'

52'


18'  
To Property Line

18' x 12.5'  
Door

3'

18'



26'

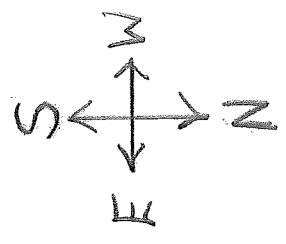




Scale:

□ is 2' x 2'

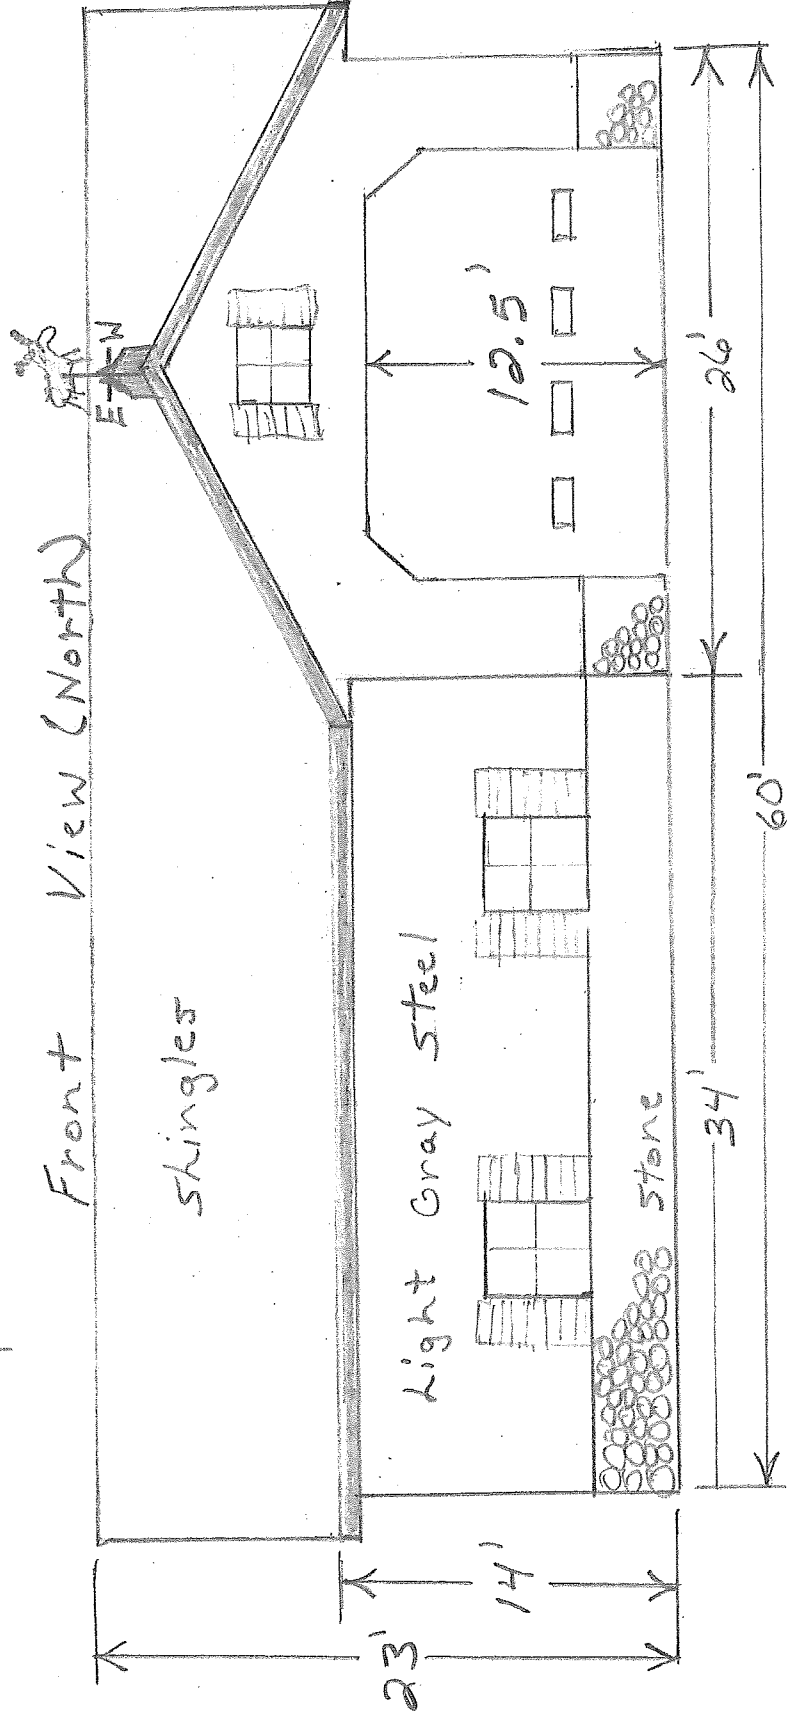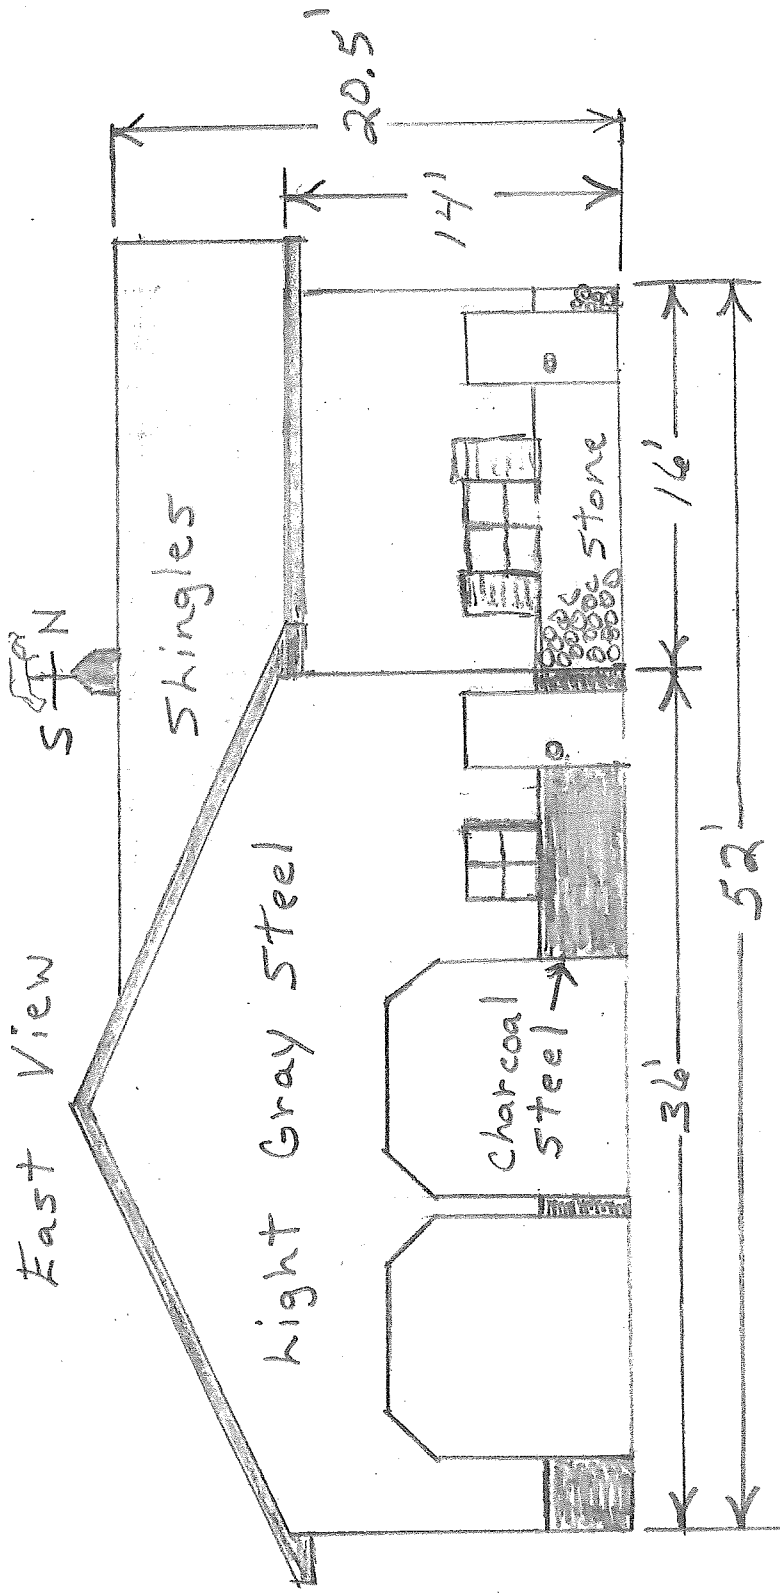


Scale:  $\square$   
Box is 2' x 2'

West View  
N 1/2 S

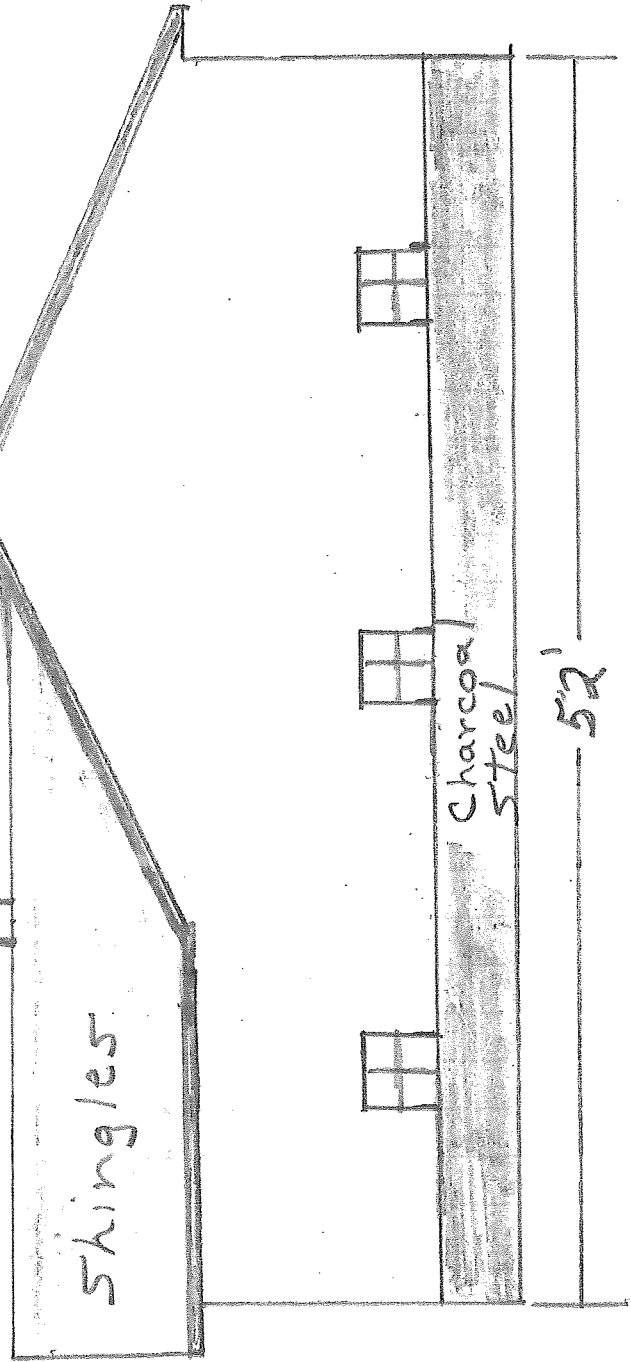

Back View (south)

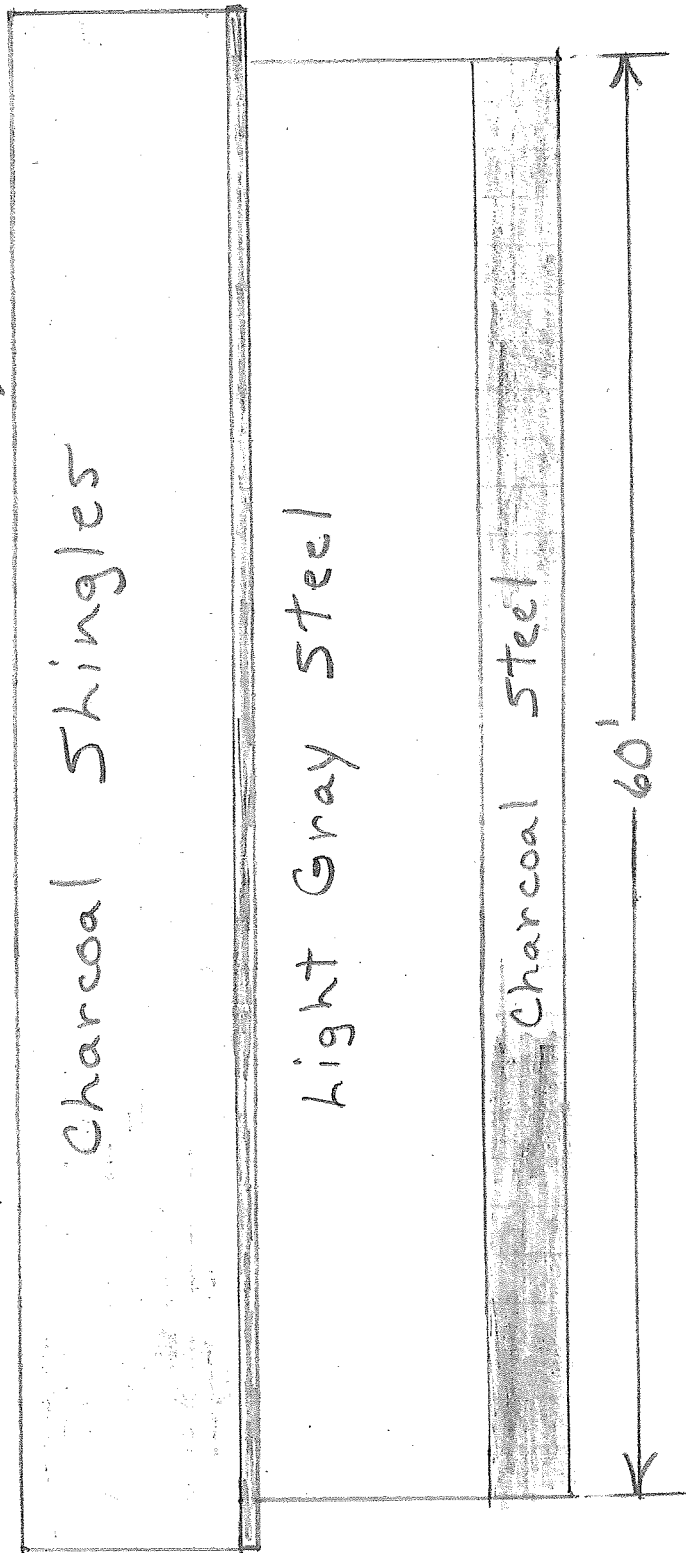

144<sup>th</sup> Ave.

Road

200ft

260ft

Drive way


20ft

House

8x12' shed

2 1/2 Acre Lot

627ft

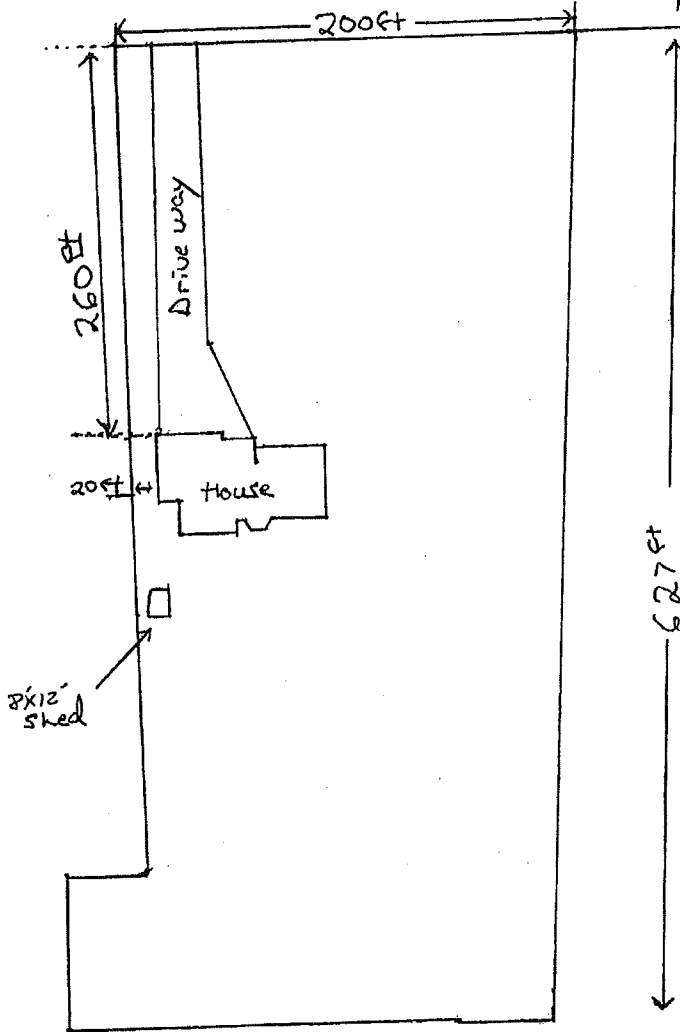

AL

S 0-12-08 E  
1225.81




144TH

N 89-47-52 E

$\Delta = 8^{\circ} 40' 02''$   
112.00 88.00  
 $\Delta = 8^{\circ} 32' 06''$   
86.66  
R = 581.74

$\Delta = 9^{\circ} 46' 35''$   
 $\Delta = 7^{\circ} 25' 33''$   
R = 515.74

112.00 88.00 66.84 133.16

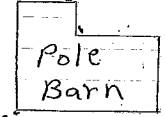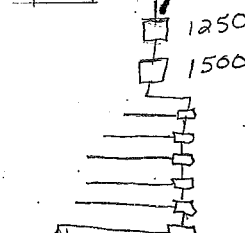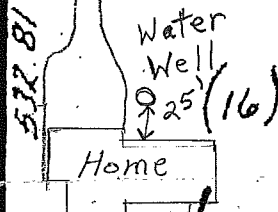

18' to Property line

80' To Drainfield

S 0-12-08 E  
1225.81

41.25  
N 89-56-06 W

100.00

200.00  
East

187.00  
230.00  
East

EST

(17)  
2

627.17  
N 3-31-48 E

573.58  
N 4-23-51 E