


DESCRIPTION SKETCH

FOR: PART OF OUTLOT K, RAMSEY TOWN CENTER 8TH ADDITION

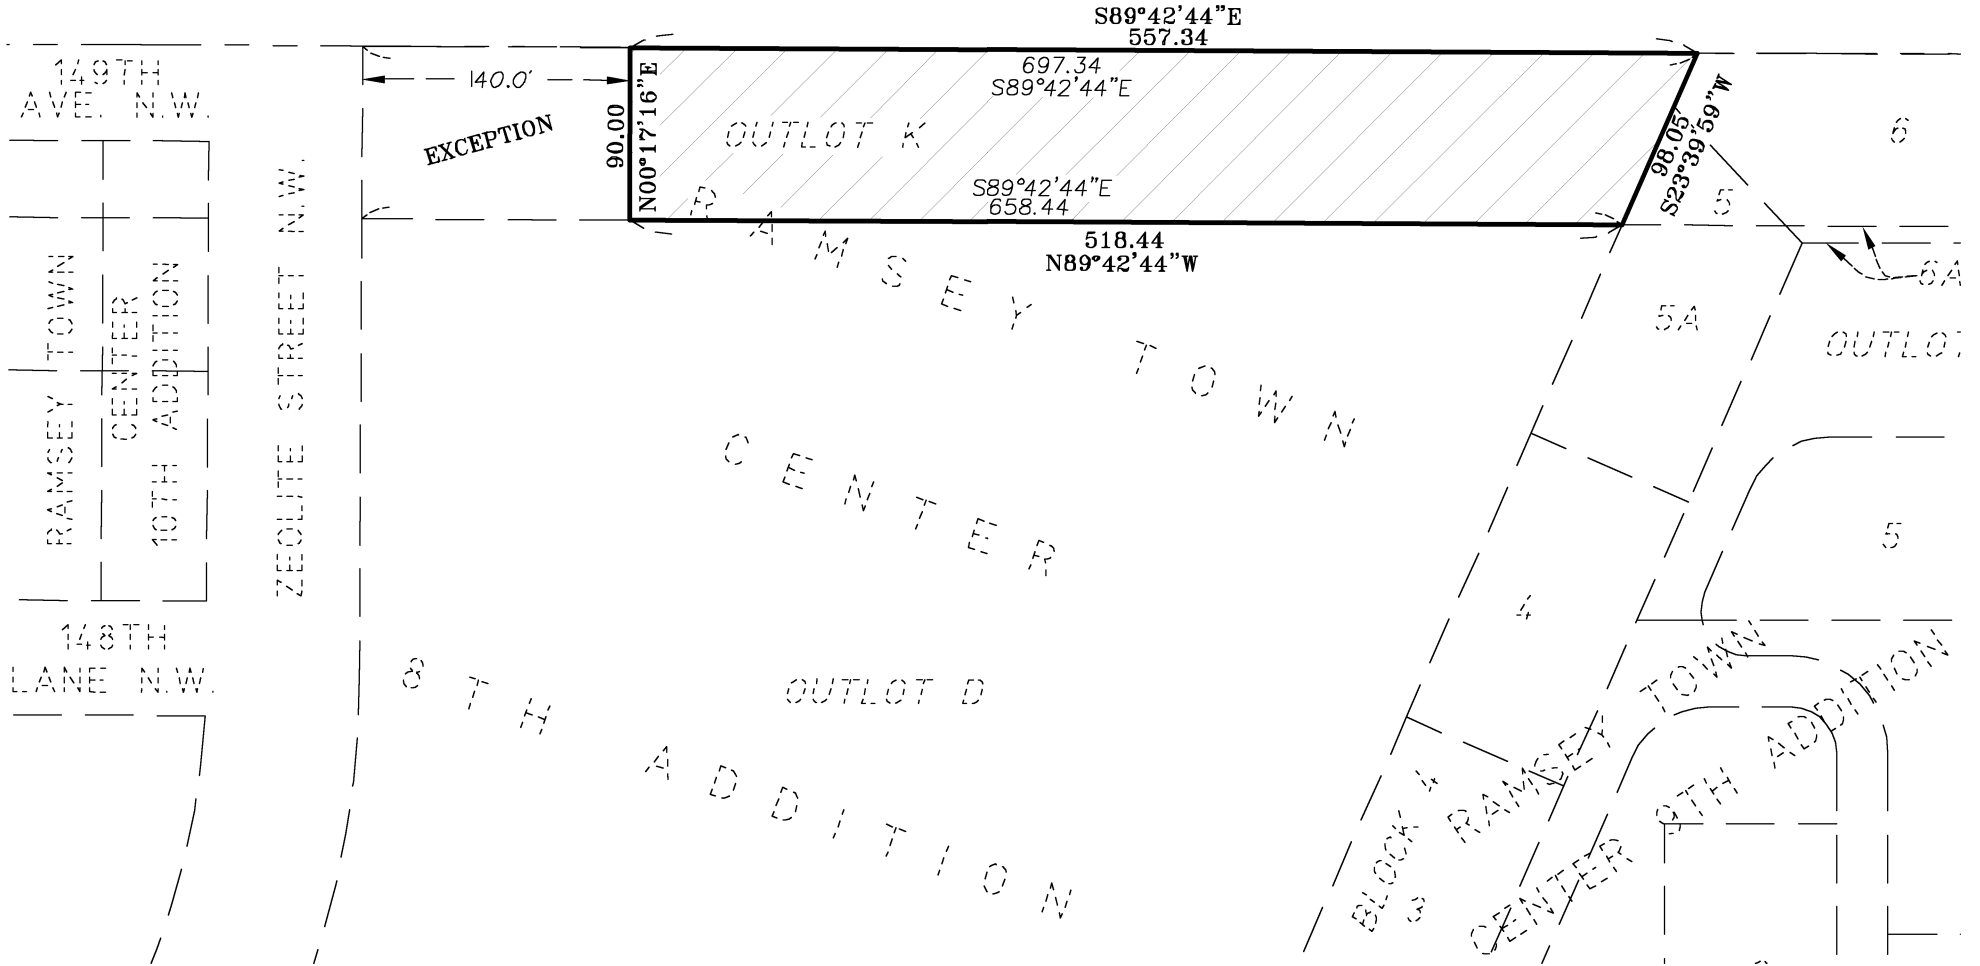

LEGAL DESCRIPTION

THE OUTLOT K, RAMSEY TOWN CENTER 8TH ADDITION, ANOKA COUNTY, MINNESOTA, EXCEPT THE WEST 140 FEET THEREOF.

I hereby certify that this survey, plan or report was prepared by me or under my direct supervision and that I am a duly licensed Land Surveyor under the laws of the State of Minnesota.

Scott C. Trosen

SCOTT C. TROSEN Date: 2.7.11
License No. 47465 Revised:

LANDFORM
From Site to Finish

105 South Fifth Avenue
Suite 513
Minneapolis, MN 55401
Web: landform.net

Job No. RAM001 Drawing: descsket.ch_RAM001 By: SCT