
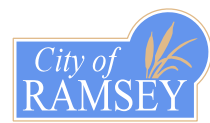


CONCEPT ONLY
SUBJECT TO CHANGE

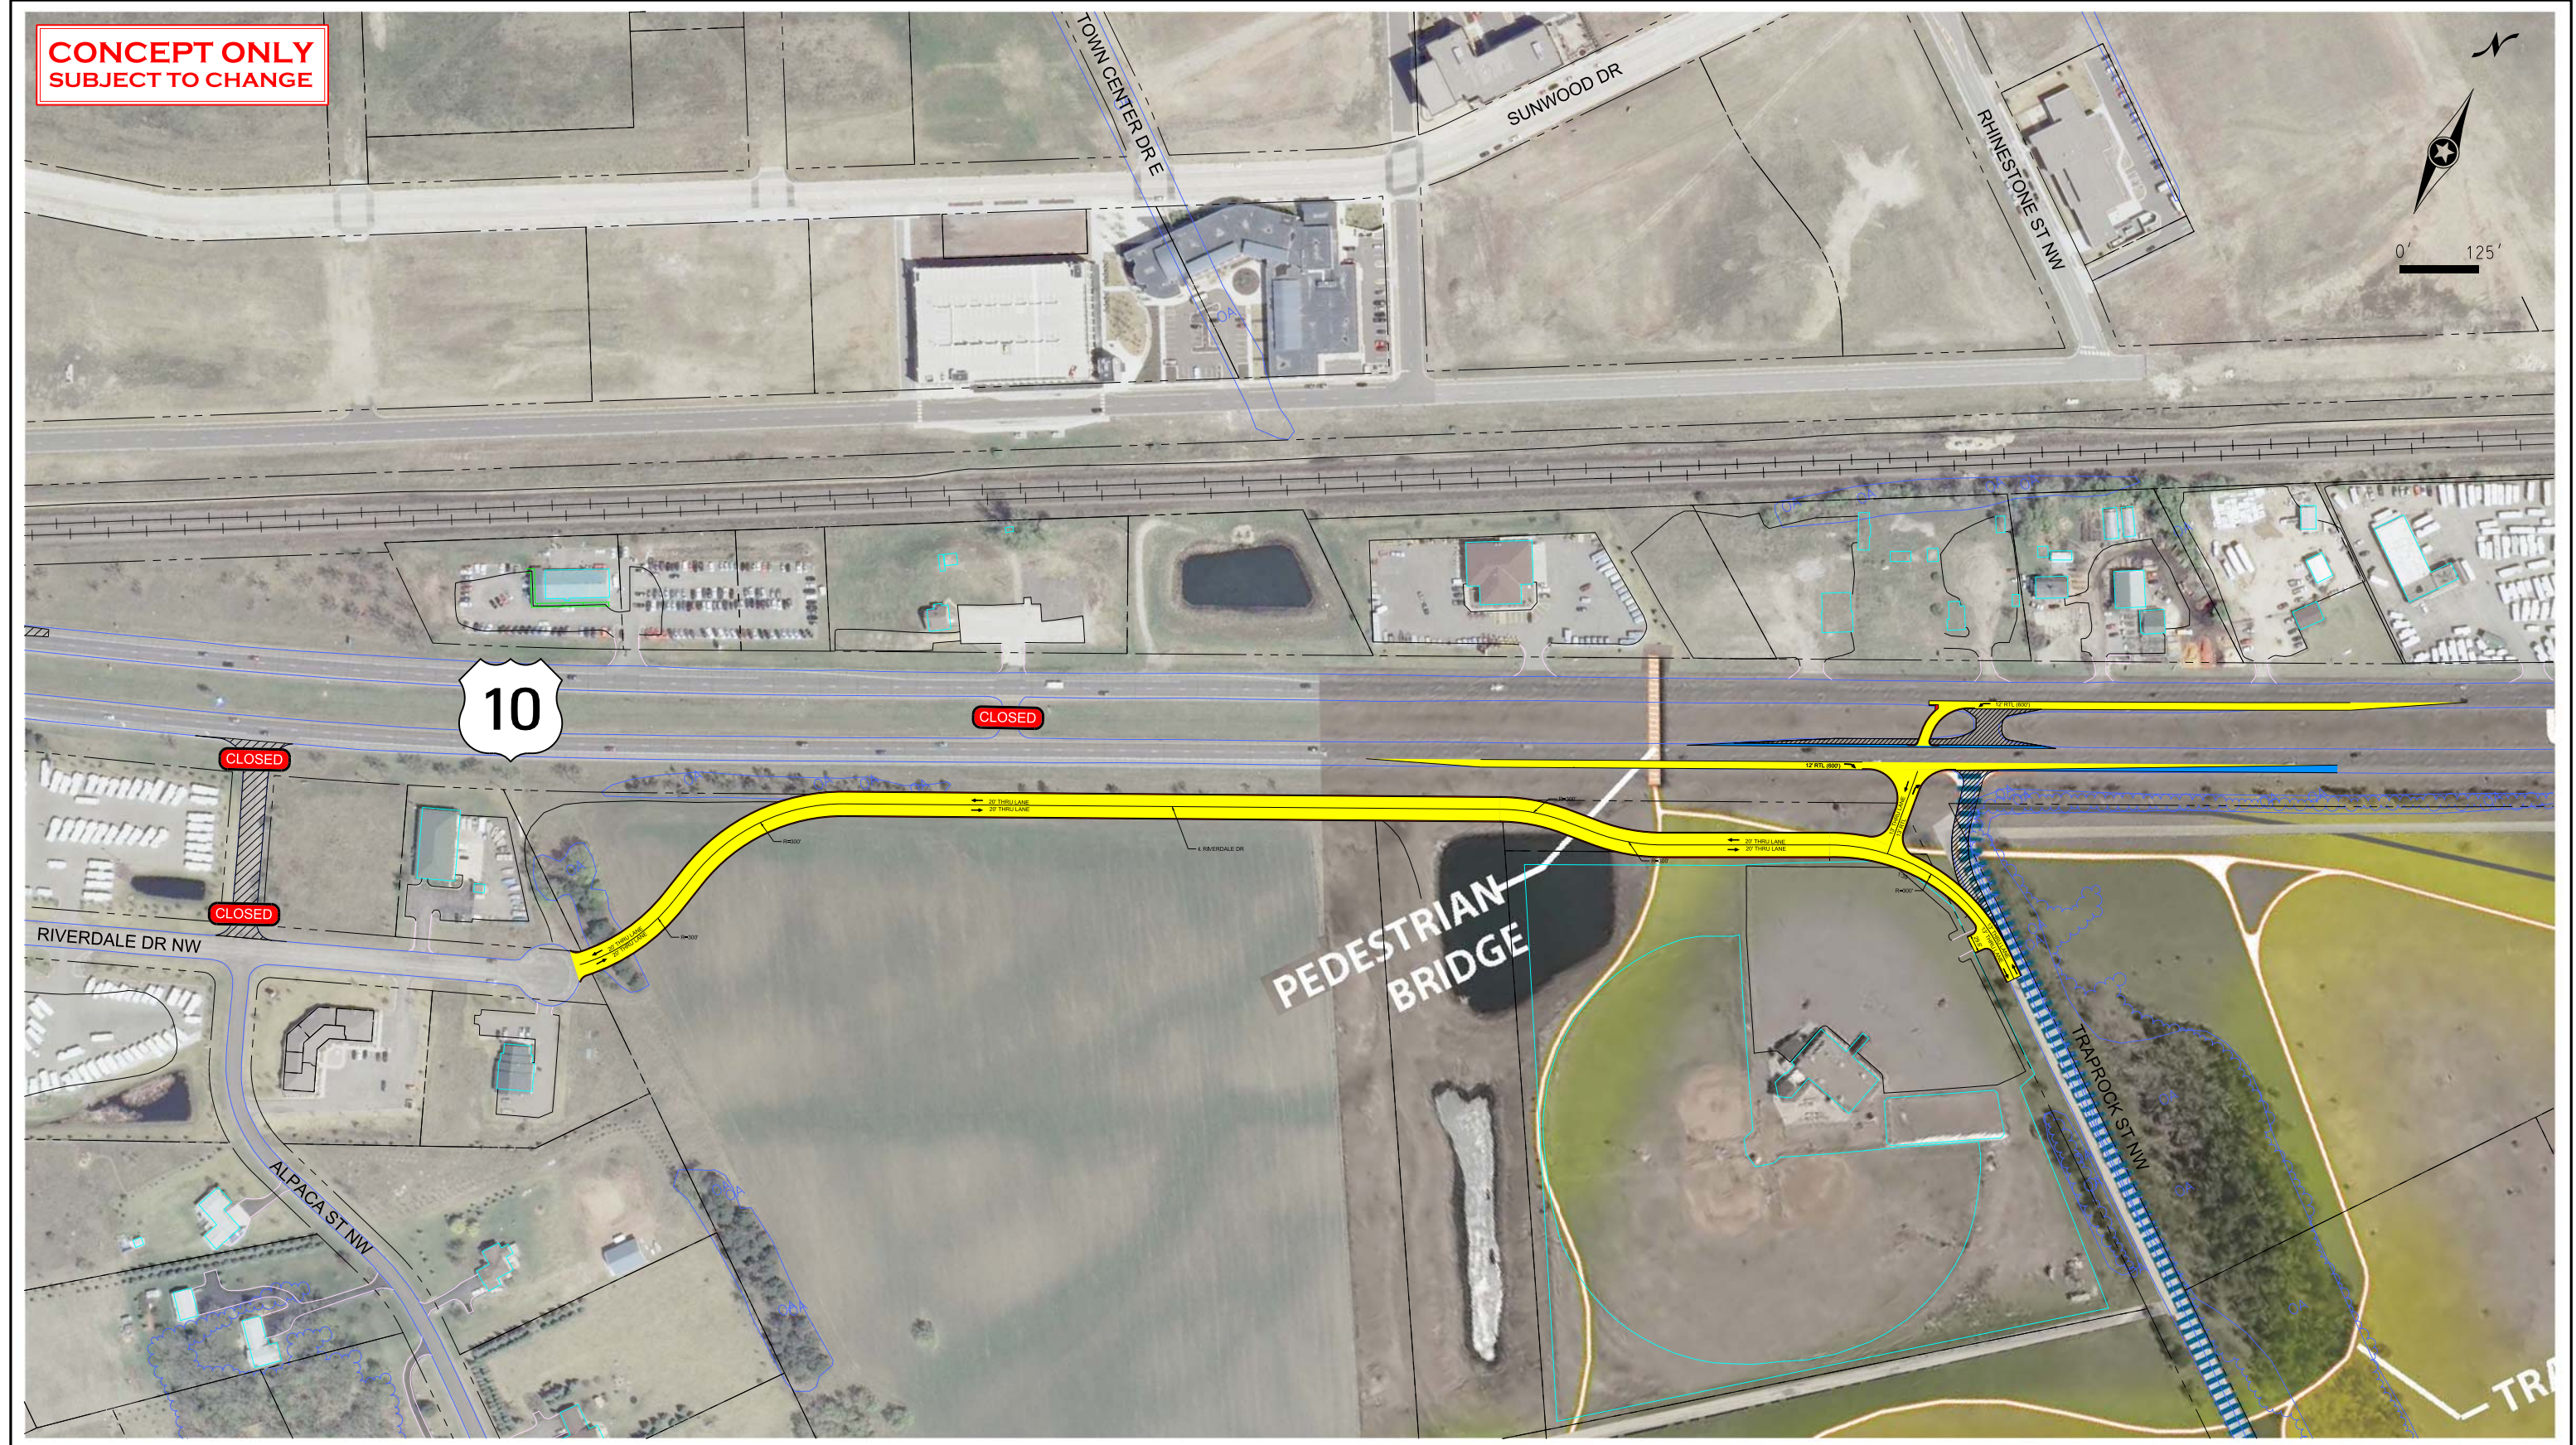

Riverdale Drive Extension

Anoka County, Minnesota