


Site Survey ~ for ~ Border Lines

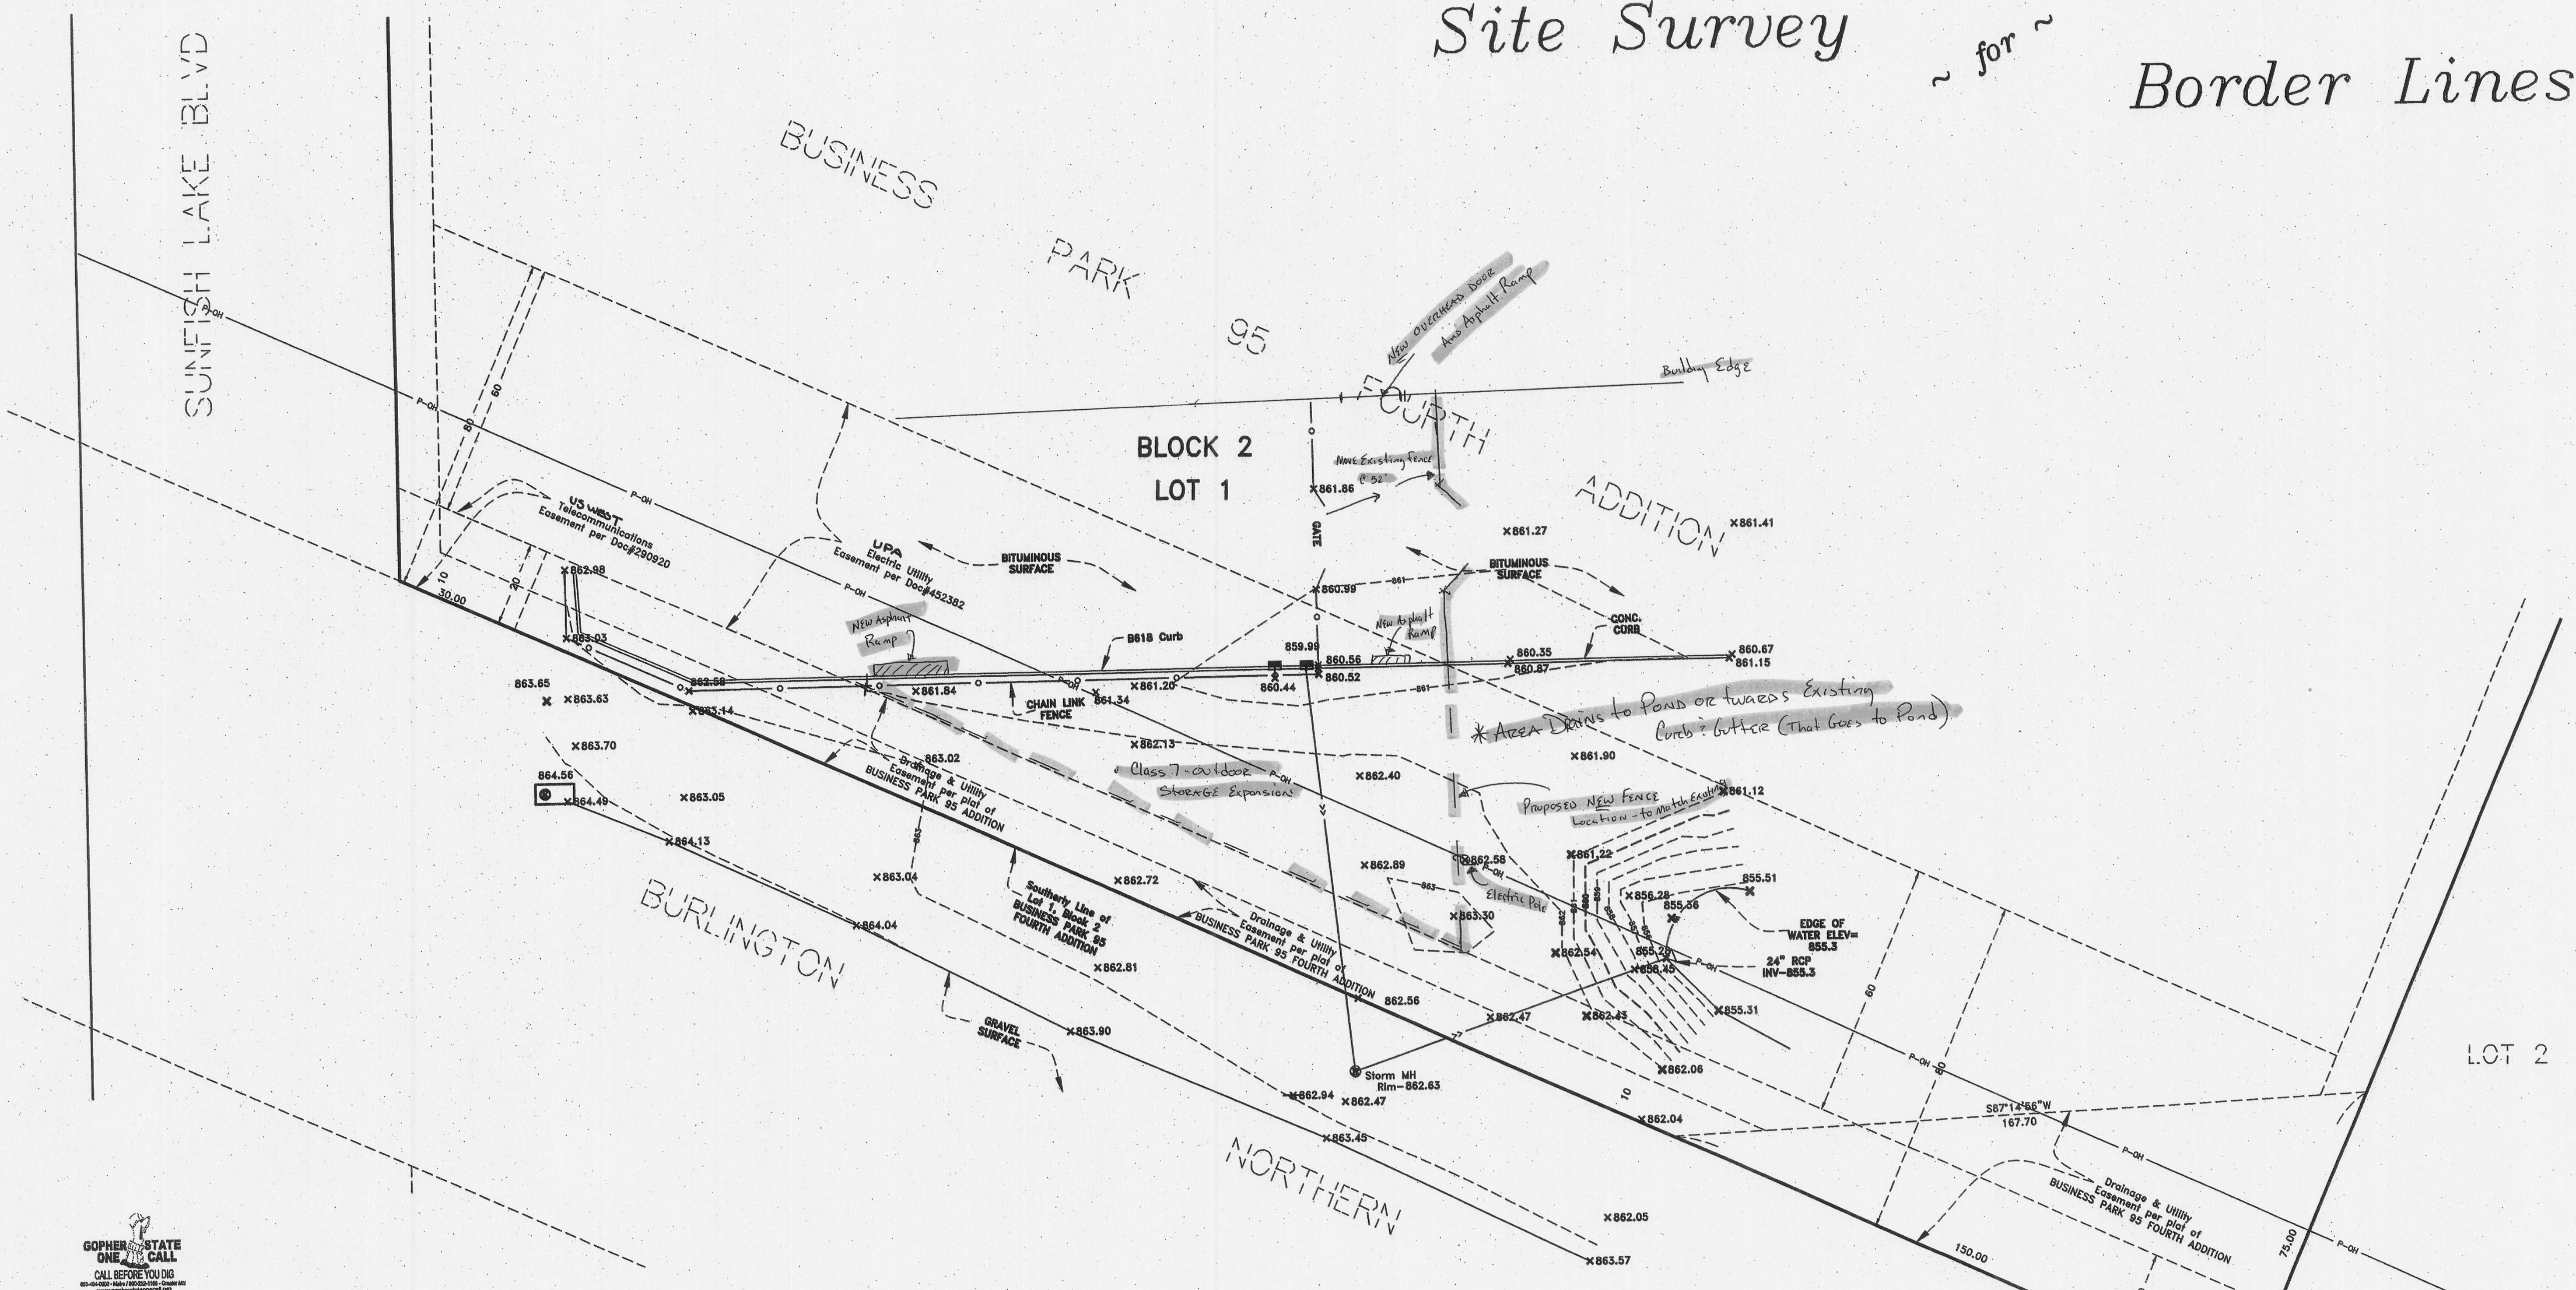

Lot 1, Block 2
BUSINESS PARK 95
FOURTH ADDITION
ANOKA COUNTY, MINNESOTA
Subject to easements of record, if any.

- LEGEND**
- x 860.0 = DENOTES EXISTING ELEVATION
 - P-OH- = DENOTES OVERHEAD HIGH TENSION LINE
 - >->- = DENOTES STORM SEWER LINE
 - ⊙ = STORM SEWER MANHOLE
 - = CATCH BASIN
 - ▽ = FLARED END SECTION

I hereby certify that this survey, plan or report was prepared by me or under my direct supervision and that I am a duly Licensed Professional Land Surveyor under the laws of the State of Minnesota.

Charles R. Christopherson, MN License No. 18420 04/17/12
Date

- NOTES:**
1. In providing this survey no attempt has been made to obtain or show data concerning existence, size, depth, condition, capacity or location of any utility existing on the site, whether private, municipal or public owned.
 2. The professional surveyor has made no investigation or independent search for easements of record, encumbrances, restrictive covenants, ownership title evidence, or any other facts that an accurate and current title search may disclose.

DATE	REVISION	DESIGNED BY:	SCALE	
			HORIZ. 1" = 20'	
			VERT.	
		DRAWN BY: BRP	BOOK	
		CHECKED BY: CRC	PAGE	

SITE SURVEY FOR Border Lines	SHEET 1 OF 1 SHEETS
DATE 04/18/12	FILE NO. 3743.01

© 2012 HAKANSON ANDERSON ASSOCIATES, INC.

N

SCALE IN FEET

GOPHER STATE
ONE CALL
CALL BEFORE YOU DIG
800-452-4333
www.gopherstateonecall.org