

7550 Sunwood Dr NW, Ramsey, Minnesota 55303
Phone: 763-433-9850 • Fax: 763-433-9848
www.ci.ramsey.mn.us



Permanent Sign Permit Application

Permit # _____

Name of Business: T.K. Entertainment LLC

Business Phone #: 763-441-6740

Contact Person: KARL JOZSEF

Phone #: 763-441-6740

Business Address: 44550 ARMSTRONG BLVD. NW

P.I.N. #: _____

Sign Company's Name: SAME

Phone #: _____

Address: _____

Contact Person: _____

Please provide the following information regarding existing and new permanent signs:

Existing Sign(s): Number 2 Type: Free Standing Pylon or Ground _____ /Wall _____ /Other Fence

Total square footage of existing signage: _____ Sign Height(s): _____

New Sign(s): Number 1 Type: Free Standing Pylon or Ground _____ /Wall _____ /Other Pylon

Square footage of each sign: 24 Sign Height(s): 12 FT.

Dimensions of building front: _____ 15% of building front dimension: _____

If replacing previous business' signage, please indicate the name of former business: _____

The undersigned acknowledges that he/she has read this application and the above information is correct and accurate. Applicant also understands by signing this application that he/she could be held responsible as representative of this project for any violation of compliance with all applicable laws and ordinances of the City of Ramsey.

Property Owner Signature: _____ Date: _____

Responsible Contractor's Signature: [Signature] Date: _____

FOR OFFICE USE ONLY

Application Fee: _____ Zoning District: _____

Permit Fee: _____ Square Footage Allowed: _____

Receipt #: _____ Proposed Square Footage: _____

Special Conditions: _____ Remaining Available Square Footage: _____

Building Approval: _____ Planning Approval: _____

Date

Date

Ramsey Raceway
14550 Armstrong Blvd. NW
Ramsey, MN. 55303

www.ramseyraceway.com

763-441-6740

This is our proposal for a sign at Ramsey Raceway, 14550 Armstrong Blvd.

We would like to put it on the southwest corner of the property, viewable from hwy 10. (Please see exhibit C)

The sign will be a mocked up go-kart or a look-a-like that is raced at Ramsey Raceway. (Please see exhibit A.) It is 60" long x 40" wide x 15" high. It weighs 32#. We will be mounting it on top of a 6"x 6" green treated post 16' long. The post will be 4' in the ground in an 18" hole with cement filled around it. We will secure go-kart to the post with 6" lag bolts and 2" washers under the heads of the bolts.

The go-kart is attached to a ½" plywood with a ¾" green board under it for support. The sign will be 12' in the air. The support board is 3' by 2'. The ½" plywood is 5' by 3.3'

The lettering on the go-kart is less than 12" in height. Just says "RAMSEY RACEWAY". (Please see exhibit B)

Thank you!
Karl Janzen
TK Entertainment LLC
Db. Ramsey Raceway

A.




B.



Exhibit C
Site Plan

Sign Placement

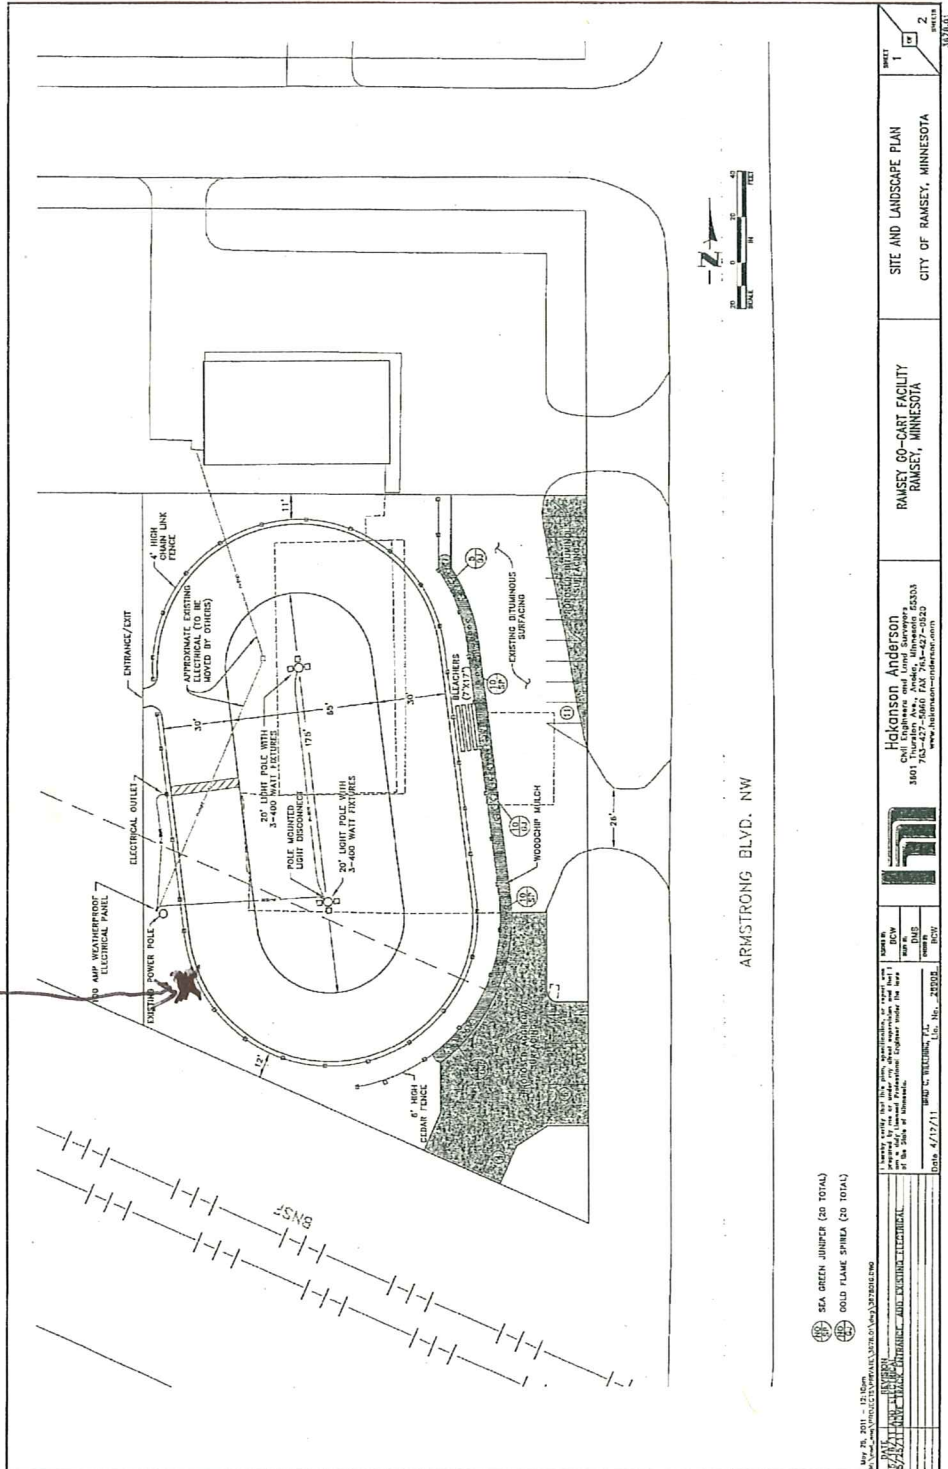


May 26, 2011 - 12:50pm


DATE: 4/17/11
SCALE: AS SHOWN




RAMSEY GO-CART FACILITY
RAMSEY, MINNESOTA

SITE AND LANDSCAPE PLAN
CITY OF RAMSEY, MINNESOTA

SHEET 1 OF 2
3/18/11