

PROJECT
**SUNWOOD RETAIL
 COR TWO**
 RAMSEY, MINNESOTA

SHEET INDEX	
SHEET	TITLE
CO-1	CIVIL TITLE SHEET
CO-2	EXISTING CONDITIONS
CO-3	PRELIMINARY PLAT
CO-4	FINAL PLAT (SHEET 1 OF 2 SHEETS)
CO-5	FINAL PLAT (SHEET 2 OF 2 SHEETS)
CO-6	PRELIMINARY SITE PLAN
CO-7	FINAL PLAT (SHEET 2 OF 2 SHEETS)
CO-8	GRAVING, DRAINAGE, PAVING & EROSION CONTROL UTILITIES


REVISION HISTORY		
CONTACT ENGINEER FOR ANY PRIOR HISTORY		
DATE	REVISION	REVIEW
29 JUN 2012	PRELIMINARY SUBMITTAL	XXX

PROJECT MANAGER REVIEW

DATE	REVIEWER

CERTIFICATION

PRELIMINARY SUBMITTAL
 29 JUNE 2012




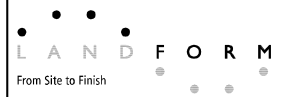


105 South Fifth Avenue Tel: 612-252-9070
 Suite 513 Fax: 612-252-9077
 Minneapolis, MN 55401 Web: landform.net

FILE NAME plat-RAM020
 PROJECT NO. RAM12020

FINAL PLAT
 SHEET TWO OF TWO SHEETS
C1.4

COR TWO

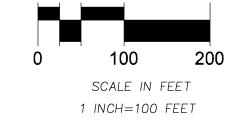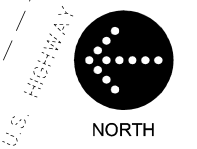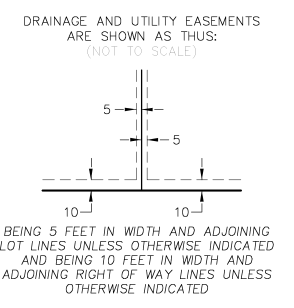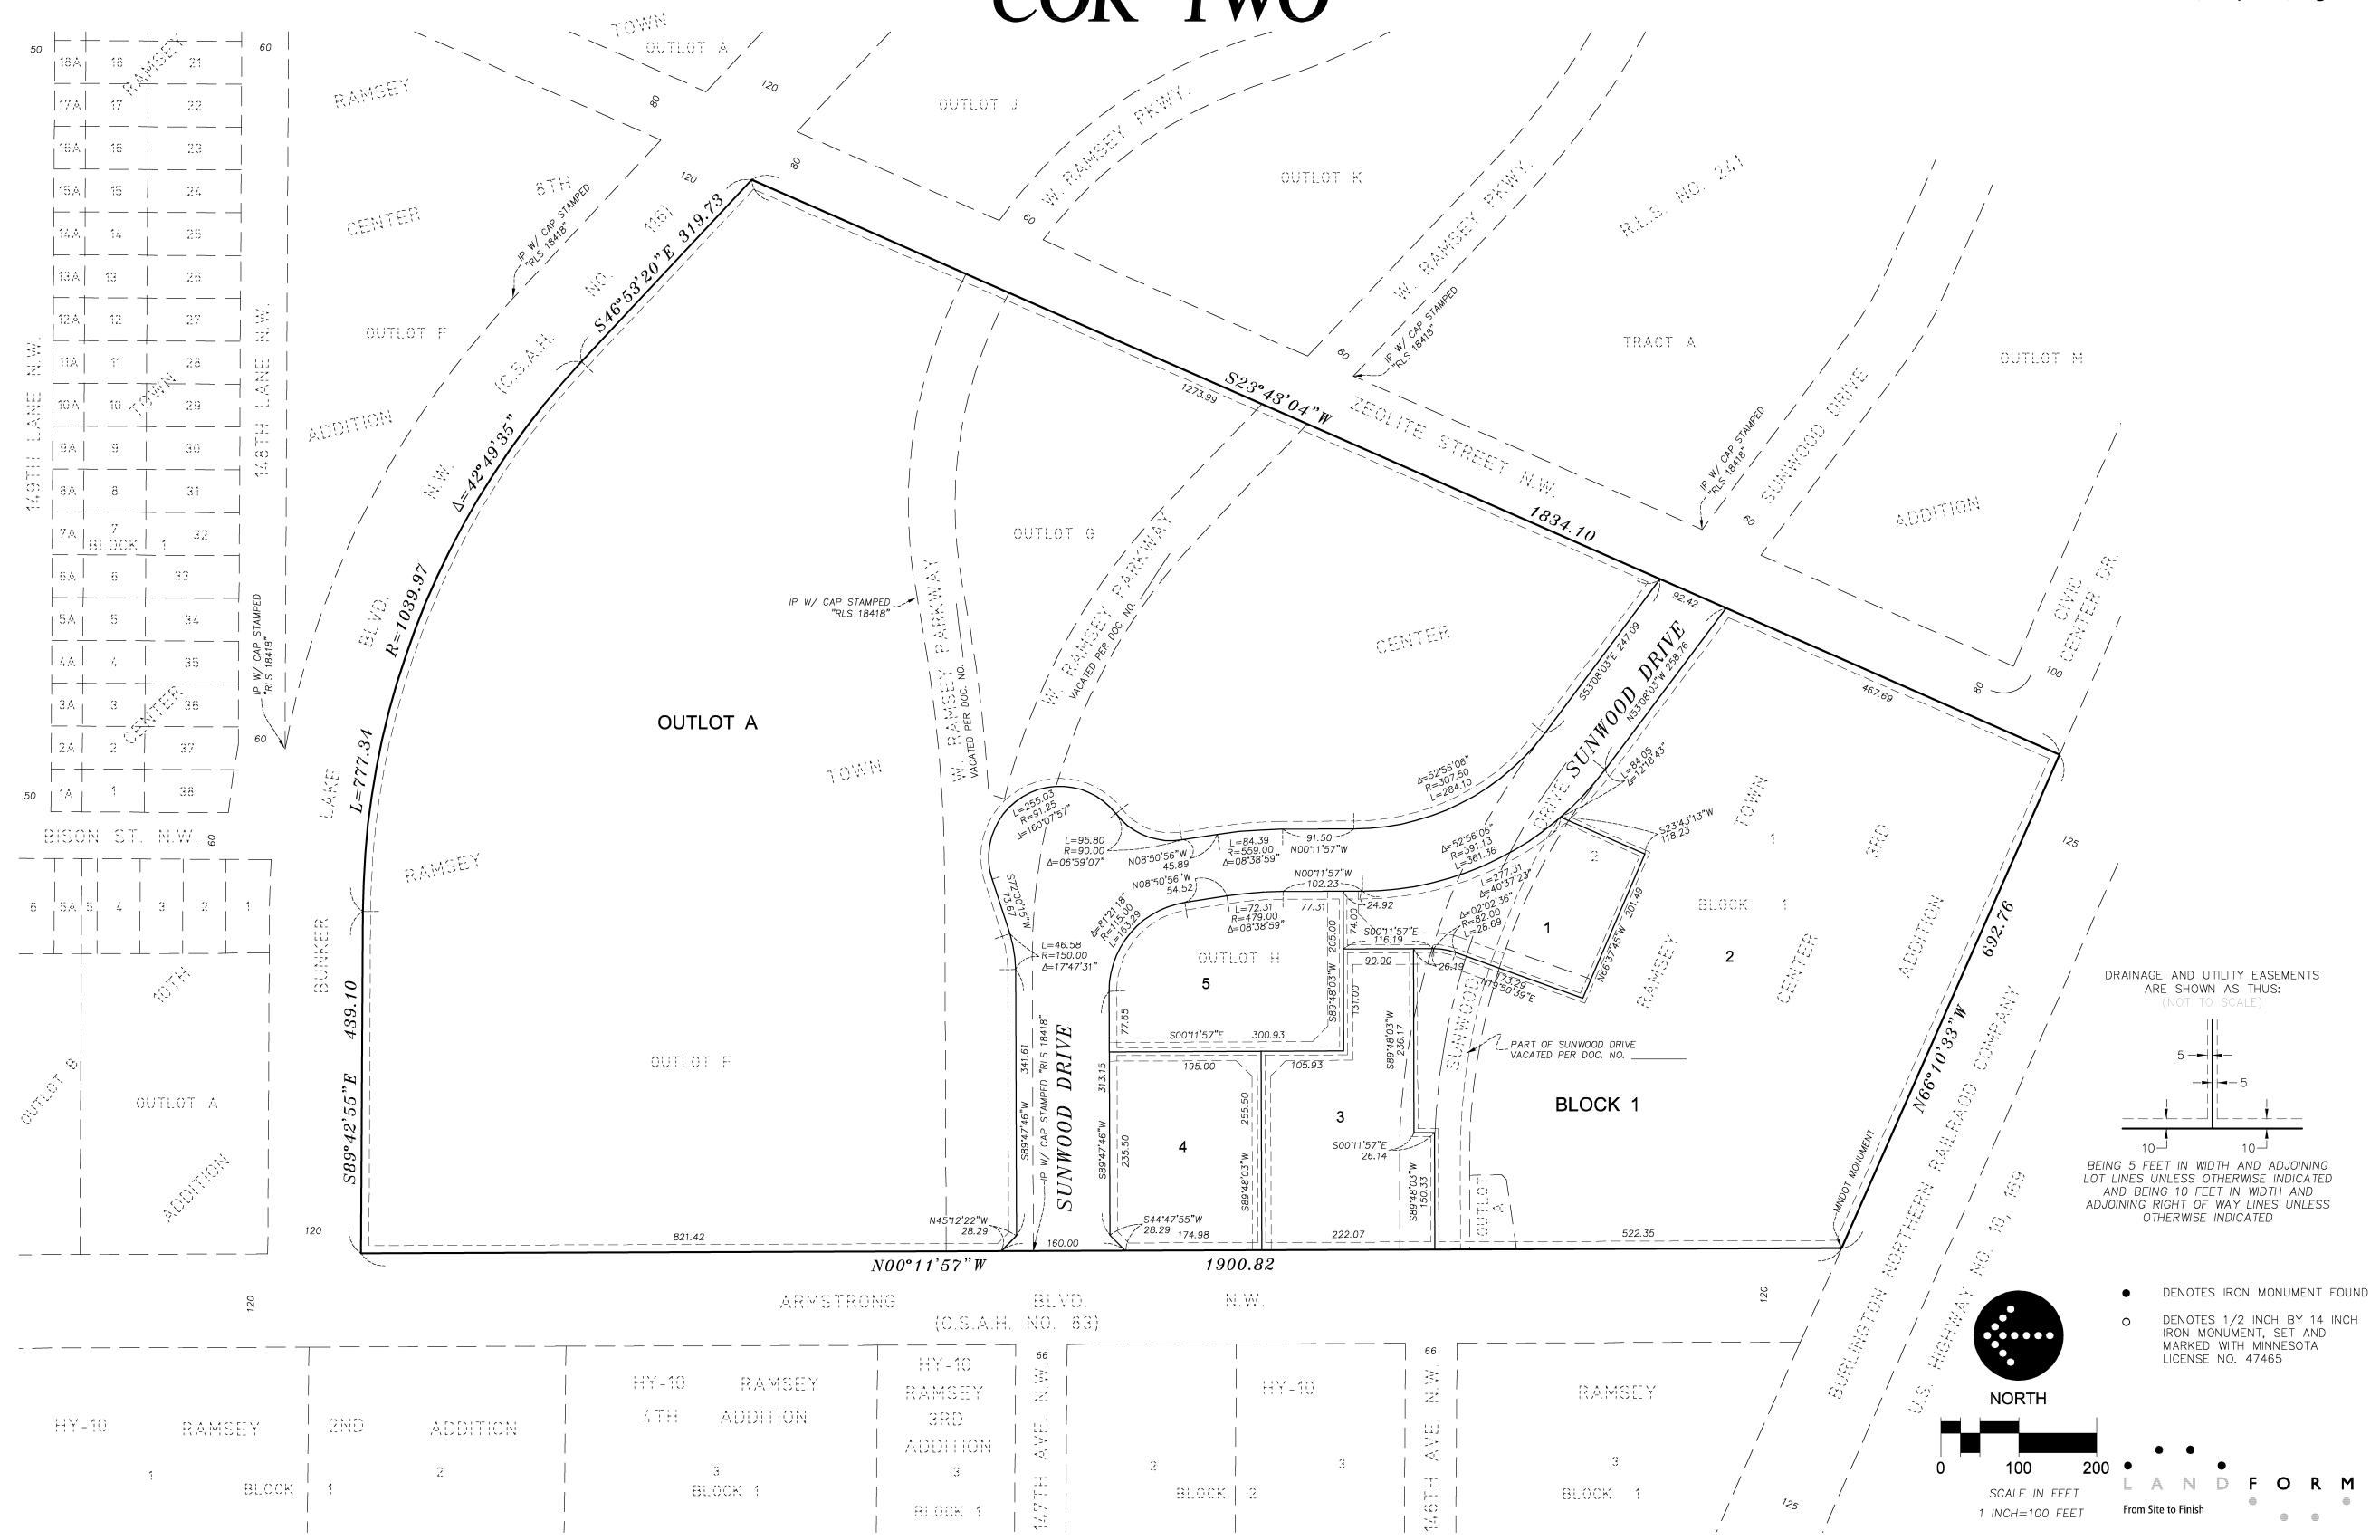

- DENOTES IRON MONUMENT FOUND
- DENOTES 1/2 INCH BY 14 INCH IRON MONUMENT, SET AND MARKED WITH MINNESOTA LICENSE NO. 47465

NOTE:
 THIS FINAL PLAT SHEET DOES NOT CONFORM TO STATUTORY REQUIREMENTS.
 THE SHEET SIZE HAS BEEN FORMATTED TO FIT TO THE PAPER SIZE OF THIS SUBMITTAL PACKAGE.