
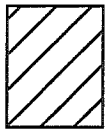


EASEMENT VACATION EXHIBIT

~ for ~

BAAS CONSTRUCTION, INC.

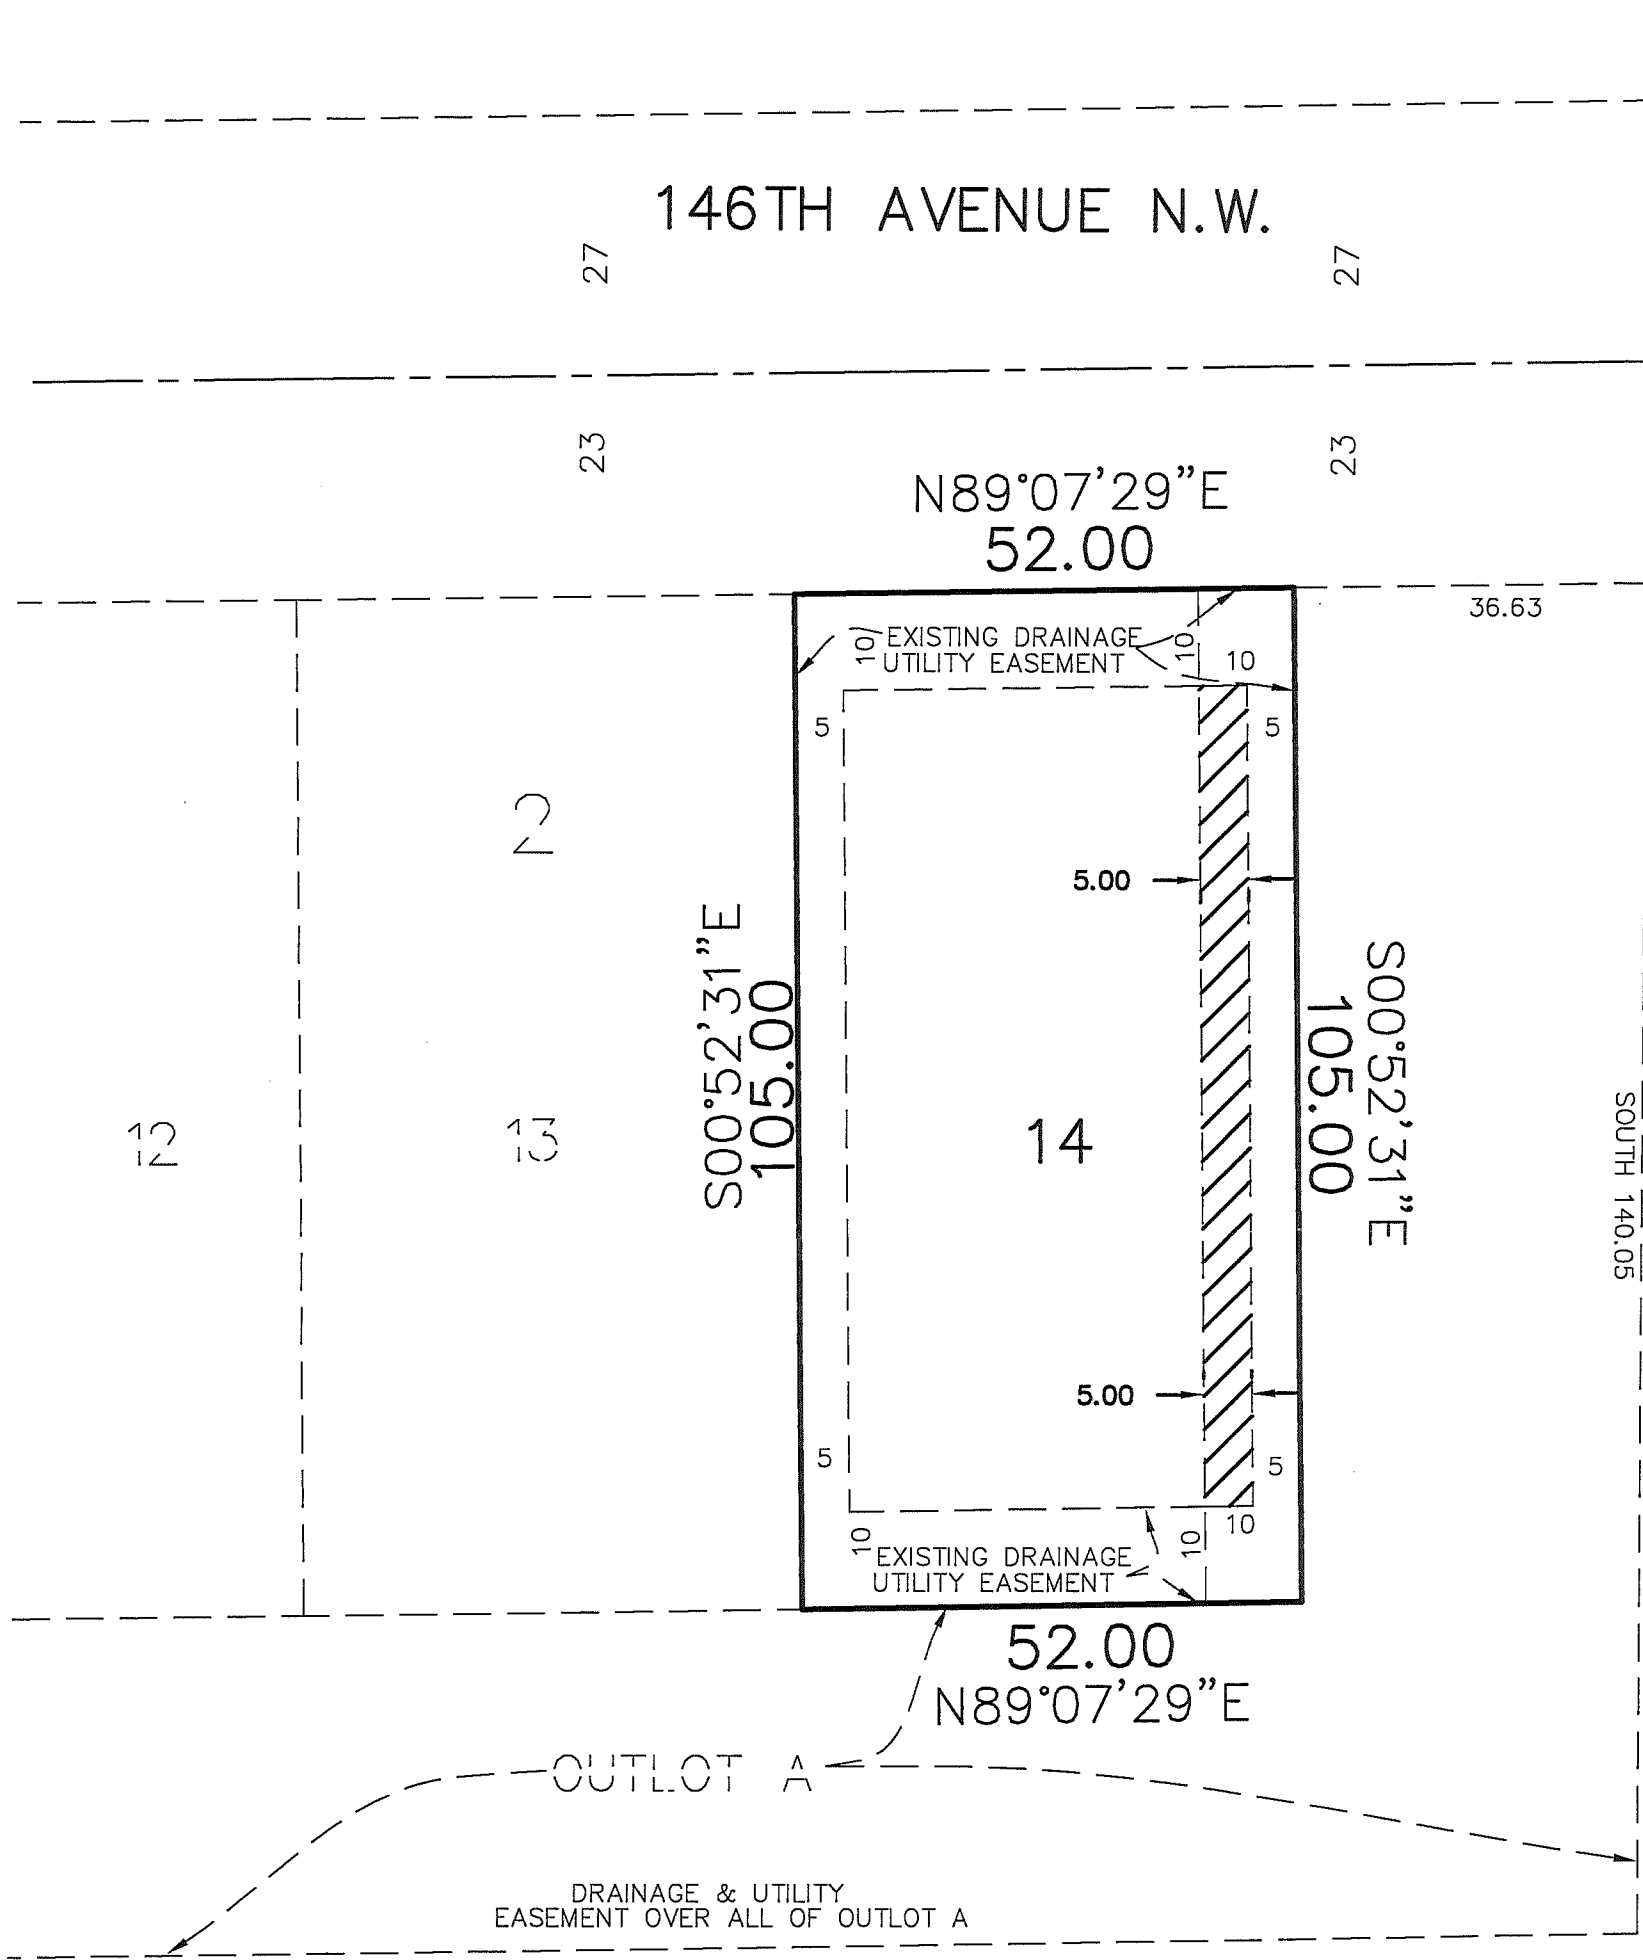

DENOTES DRAINAGE & UTILITY EASEMENT TO BE VACATED


1 INCH = 20 FEET

DESCRIPTION OF DRAINAGE & UTILITY EASEMENT TO BE VACATED

The west 5.00 feet of the east 10.00 feet of Lot 14, Block 2, VILLAGE OF SUNFISH LAKE 2ND ADDITION, Anoka County, Minnesota, lying northerly of the south 10.00 feet and southerly of the north 10.00 feet thereof.

I hereby certify that this survey, plan or report was prepared by me or under my direct supervision and that I am a duly Licensed Professional Land Surveyor under the laws of the State of Minnesota.

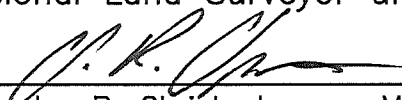


Charles R. Christopherson, MN License No. 18420

10/23/2012
Date

Job No.: 3769.01
Oct 24, 2012 - 5:35pm brian
K:\cad_surv\Land Desktop 2008\3769.01\dwg\376901-VACATION