

# DESCRIPTION SKETCH

FOR: PART OF OUTLOT A, BLOCK 1, COR ONE

## LEGAL DESCRIPTION

A CROSS-ACCESS AND CROSS-DRAINAGE EASEMENT OVER, UNDER AND ACROSS THE EASTERLY 13.00 FEET OF THE NORTHERLY 40.00 FEET AND THE EASTERLY 13.00 FEET OF THE SOUTHERLY 50.00 OF OUTLOT A, COR ONE, ANOKA COUNTY, MINNESOTA.


PAGE 1 OF 2

I hereby certify that this survey, plan or report was prepared by me or under my direct supervision and that I am a duly licensed Land Surveyor under the laws of the State of Minnesota.



SCOTT C. TROSEN  
License No. 47465

Date: 04/20/12  
Revised: \_\_\_\_\_


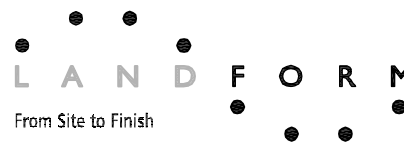


105 South Fifth Avenue  
Suite 513  
Minneapolis, MN 55401  
Web: [landform.net](http://landform.net)


Job No. RAM001 Drawing: C\_-ACCESS By: VAW

# DESCRIPTION SKETCH

FOR: PART OF OUTLOT A, BLOCK 1, COR ONE

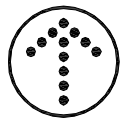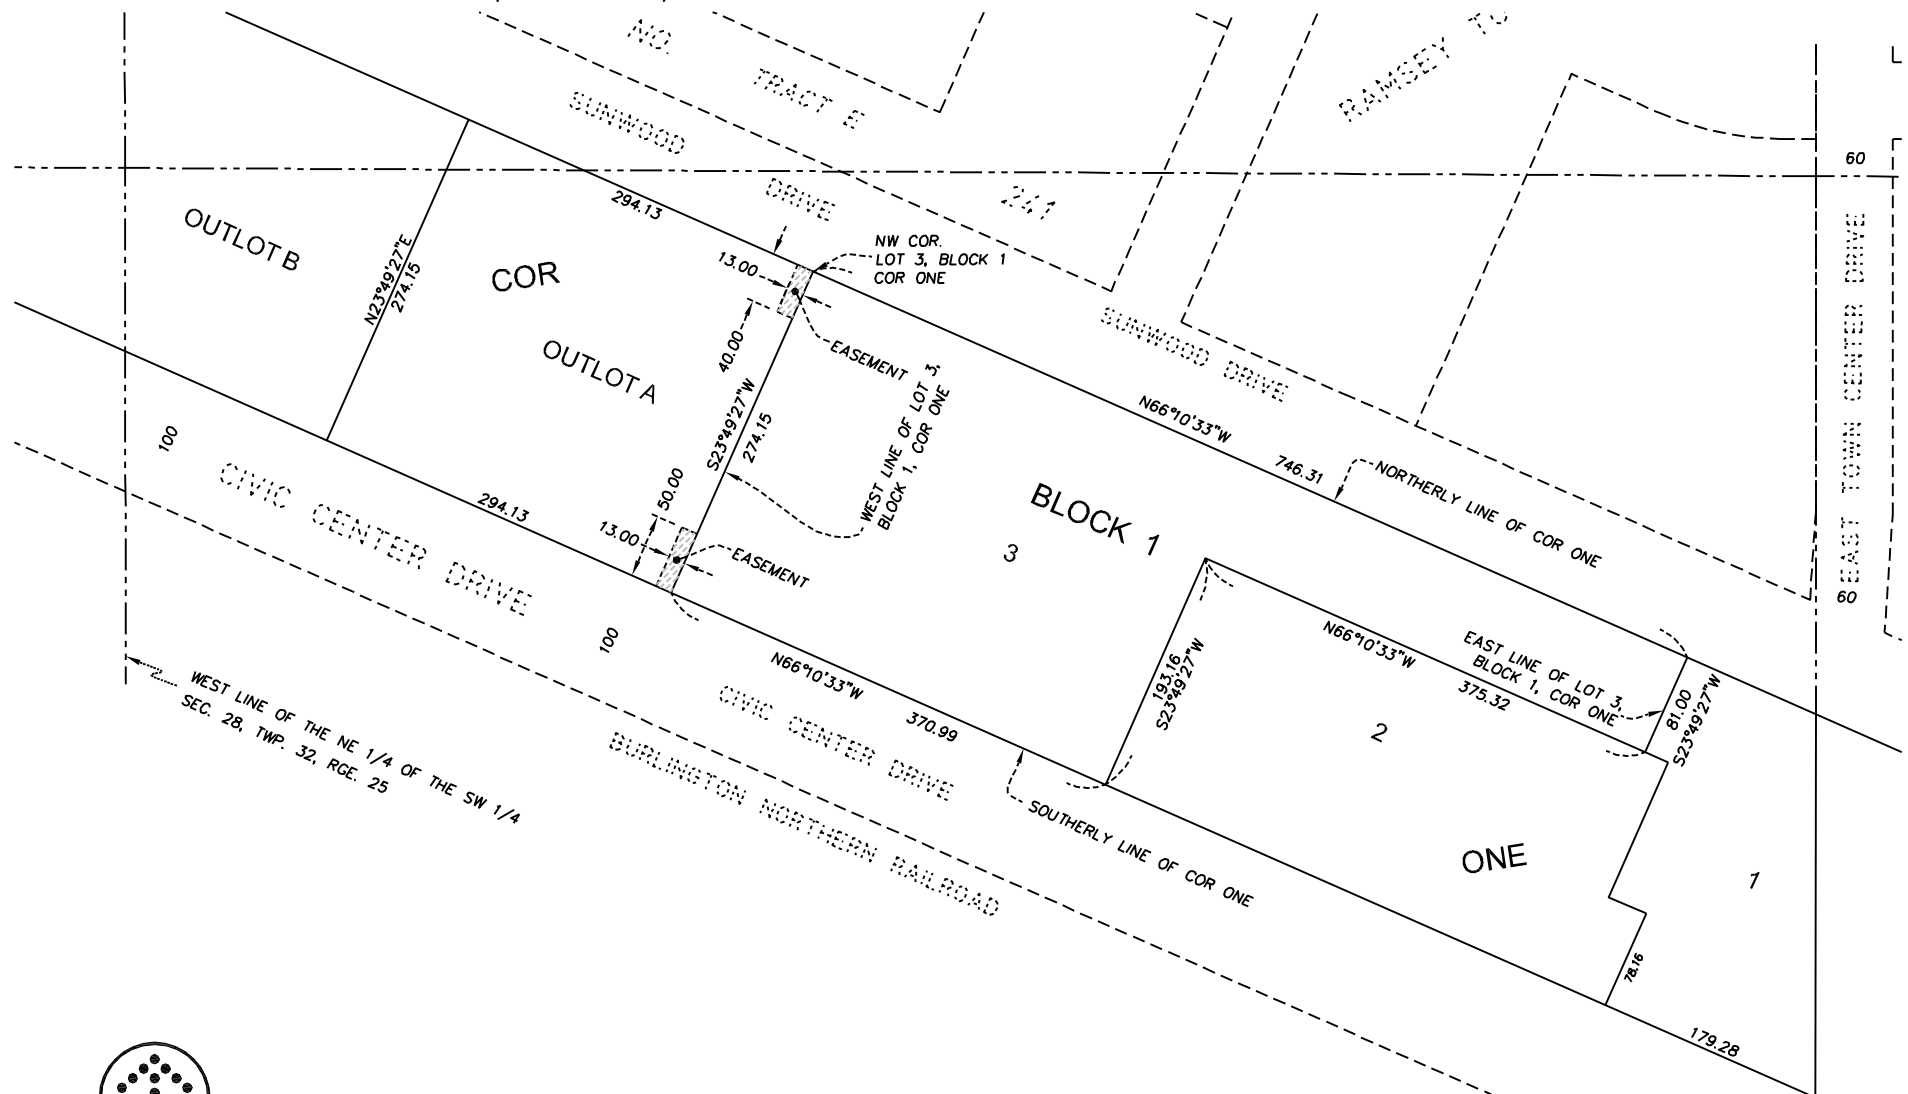

NORTH

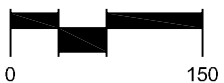

SCALE IN FEET



105 South Fifth Avenue  
 Suite 513  
 Minneapolis, MN 55401  
 Web: [landform.net](http://landform.net)