

northgate  
church


ENTIRE BLOCK @ 190,000 SQ.FT.

+/-


Note: ALL SITE DIMENSIONS, CONTOURS, ETC. TO BE VERIFIED BY SITE OWNER AND CURRENT SURVEY.



PRELIMINARY CONCEPTUAL SITE PLAN 12/5/11  
©2011 STATION NINETEEN ARCHITECTS, INC. TWP/EWDL

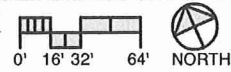

"CONFIDENTIAL"

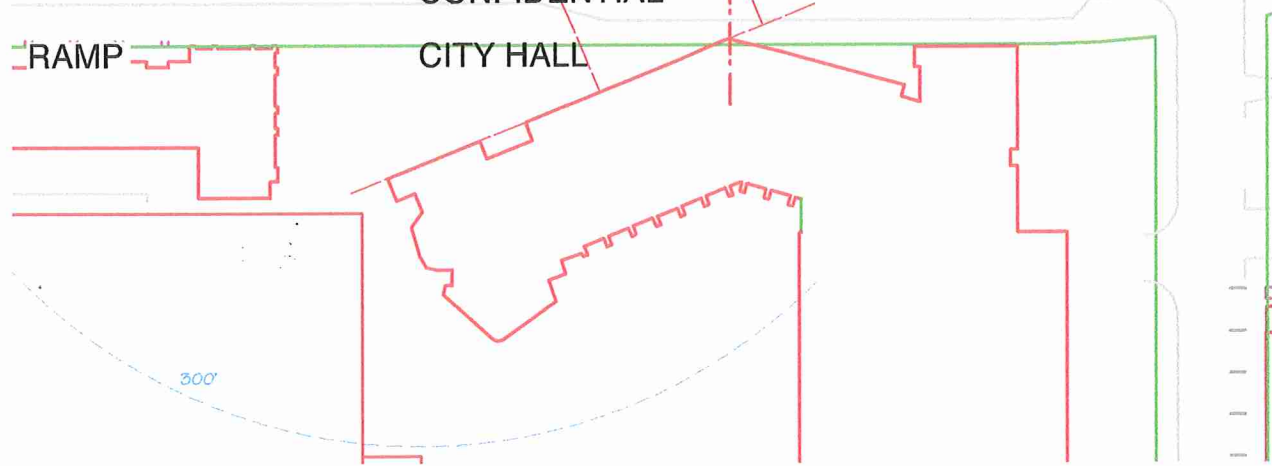


OPTION "B"

(PARKING SHIFTED 18' EAST) NO JOG

- 1.  GREEN AREA, 55,300 SQ.FT., 37 STALL
- 2.  YELLOW AREA, +11,000 SQ.FT., +30 STALLS
- WHITE ("SHARED")

(2 OF 5)


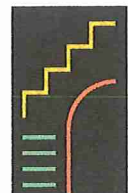


RAMP  
(5. OF 5.)

PLAZA

PRELIMINARY CONCEPTUAL SITE PLAN 12/5/11  
©2011 STATION NINETEEN ARCHITECTS, INC. TWP/EW/DL  
"CONFIDENTIAL"

CITY HALL

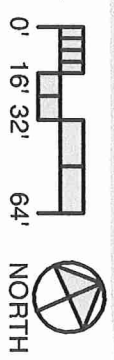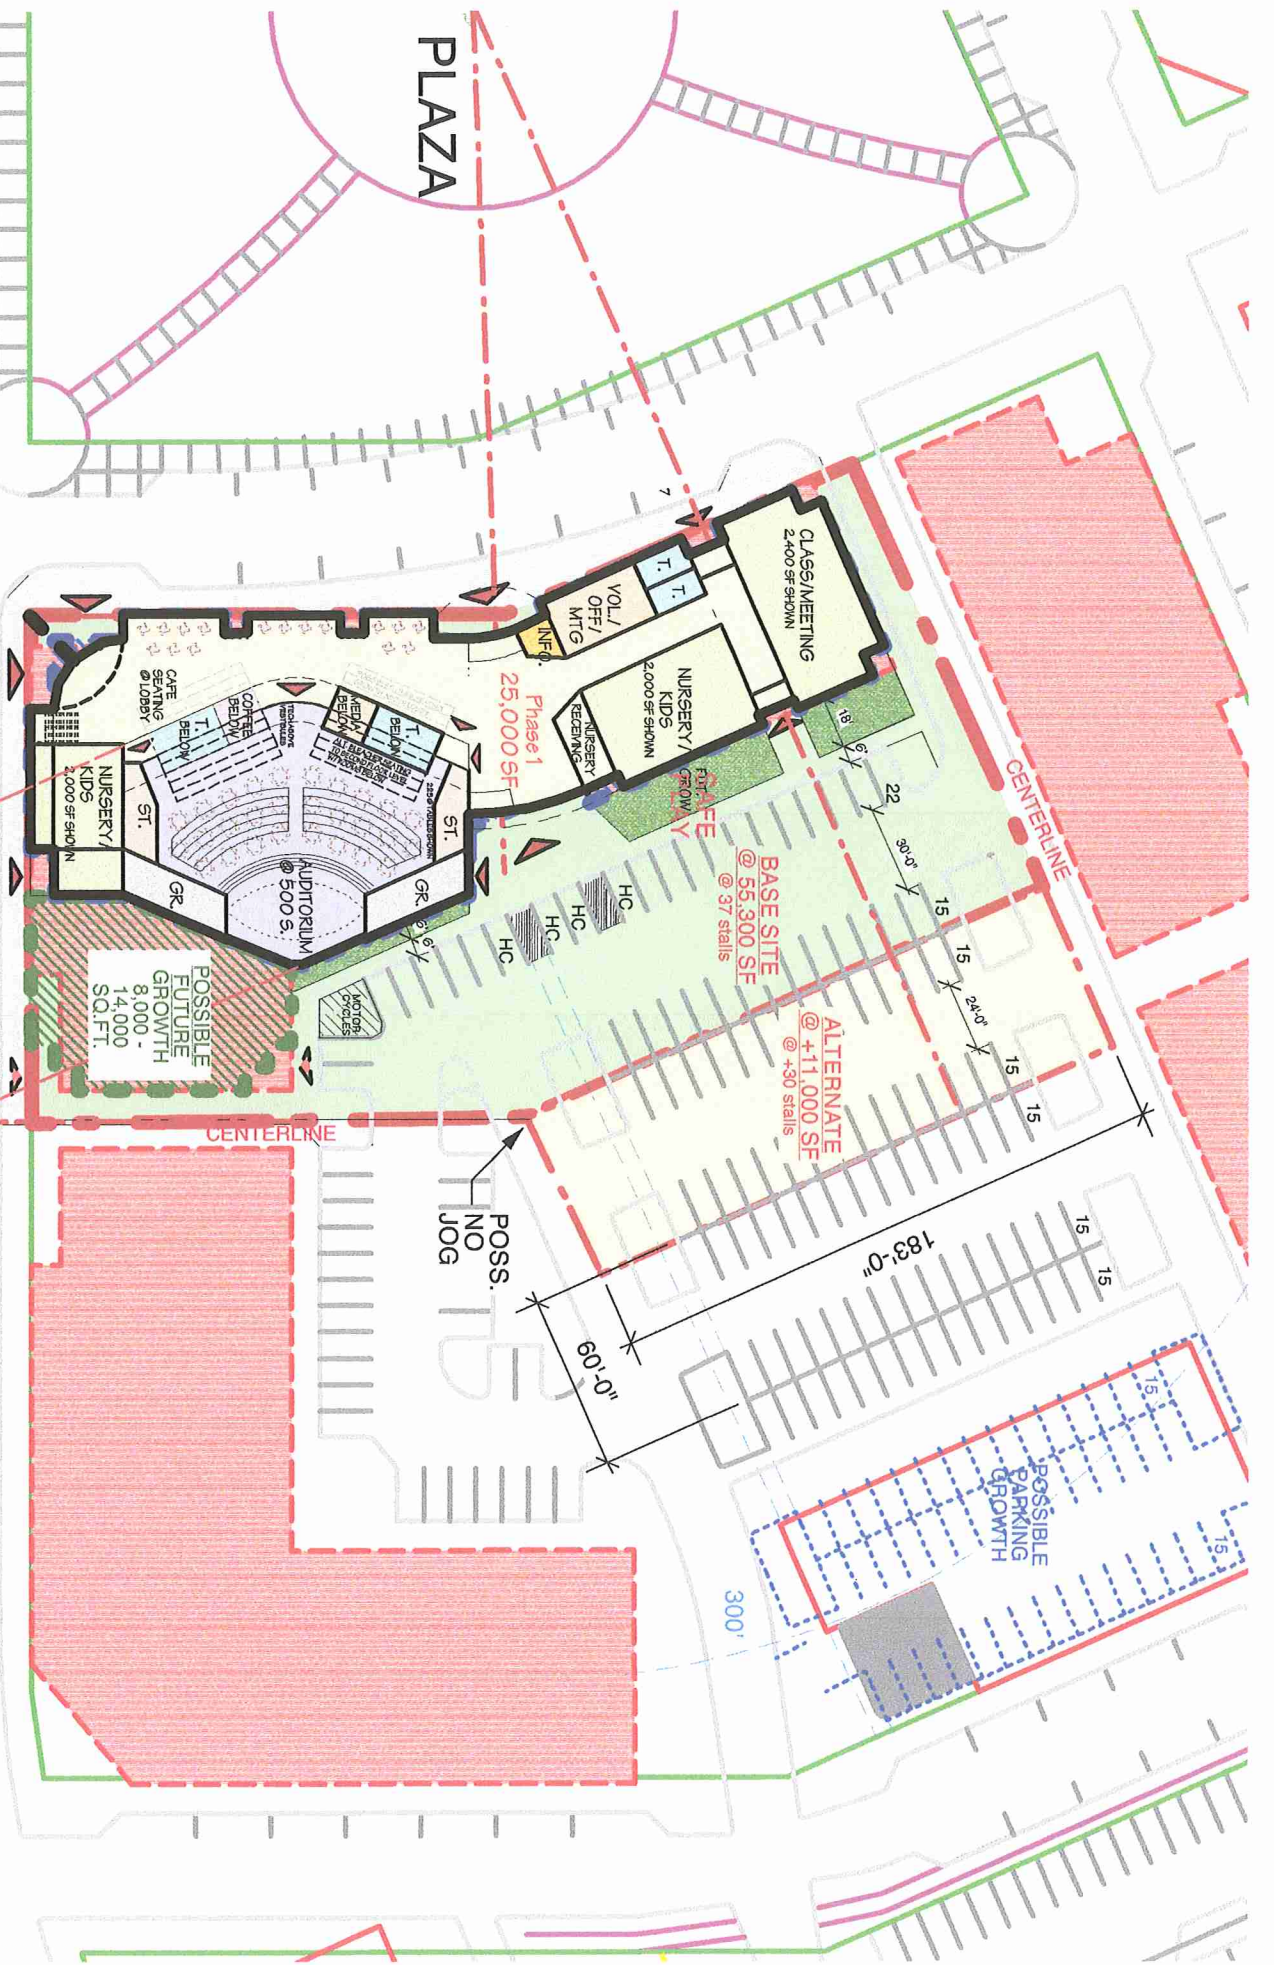

NORTH