

DRAWING NUMBER

DRAWING NUMBER

DRAWING NUMBER

NUMBER

Klemish Addition

PLANNED CORPORATION • BIRME, CALIFORNIA
PLANNED CORPORATION • BIRME, CALIFORNIA
PLANNED CORPORATION • BIRME, CALIFORNIA
PLANNED CORPORATION • BIRME, CALIFORNIA

CITY 1005

KLEMISH ADDITION

SEPTEMBER, 1973



EGAN, FIELD & NOWAK, INC.

SCALE: 1 INCH EQUALS 100 FEET

SURVEYORS

BEARINGS SHOWN ARE ASSUMED
O DENOTES IRON MONUMENT

TOWNSHIP OF RAMSEY, COUNTY OF ANOKA

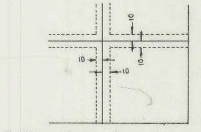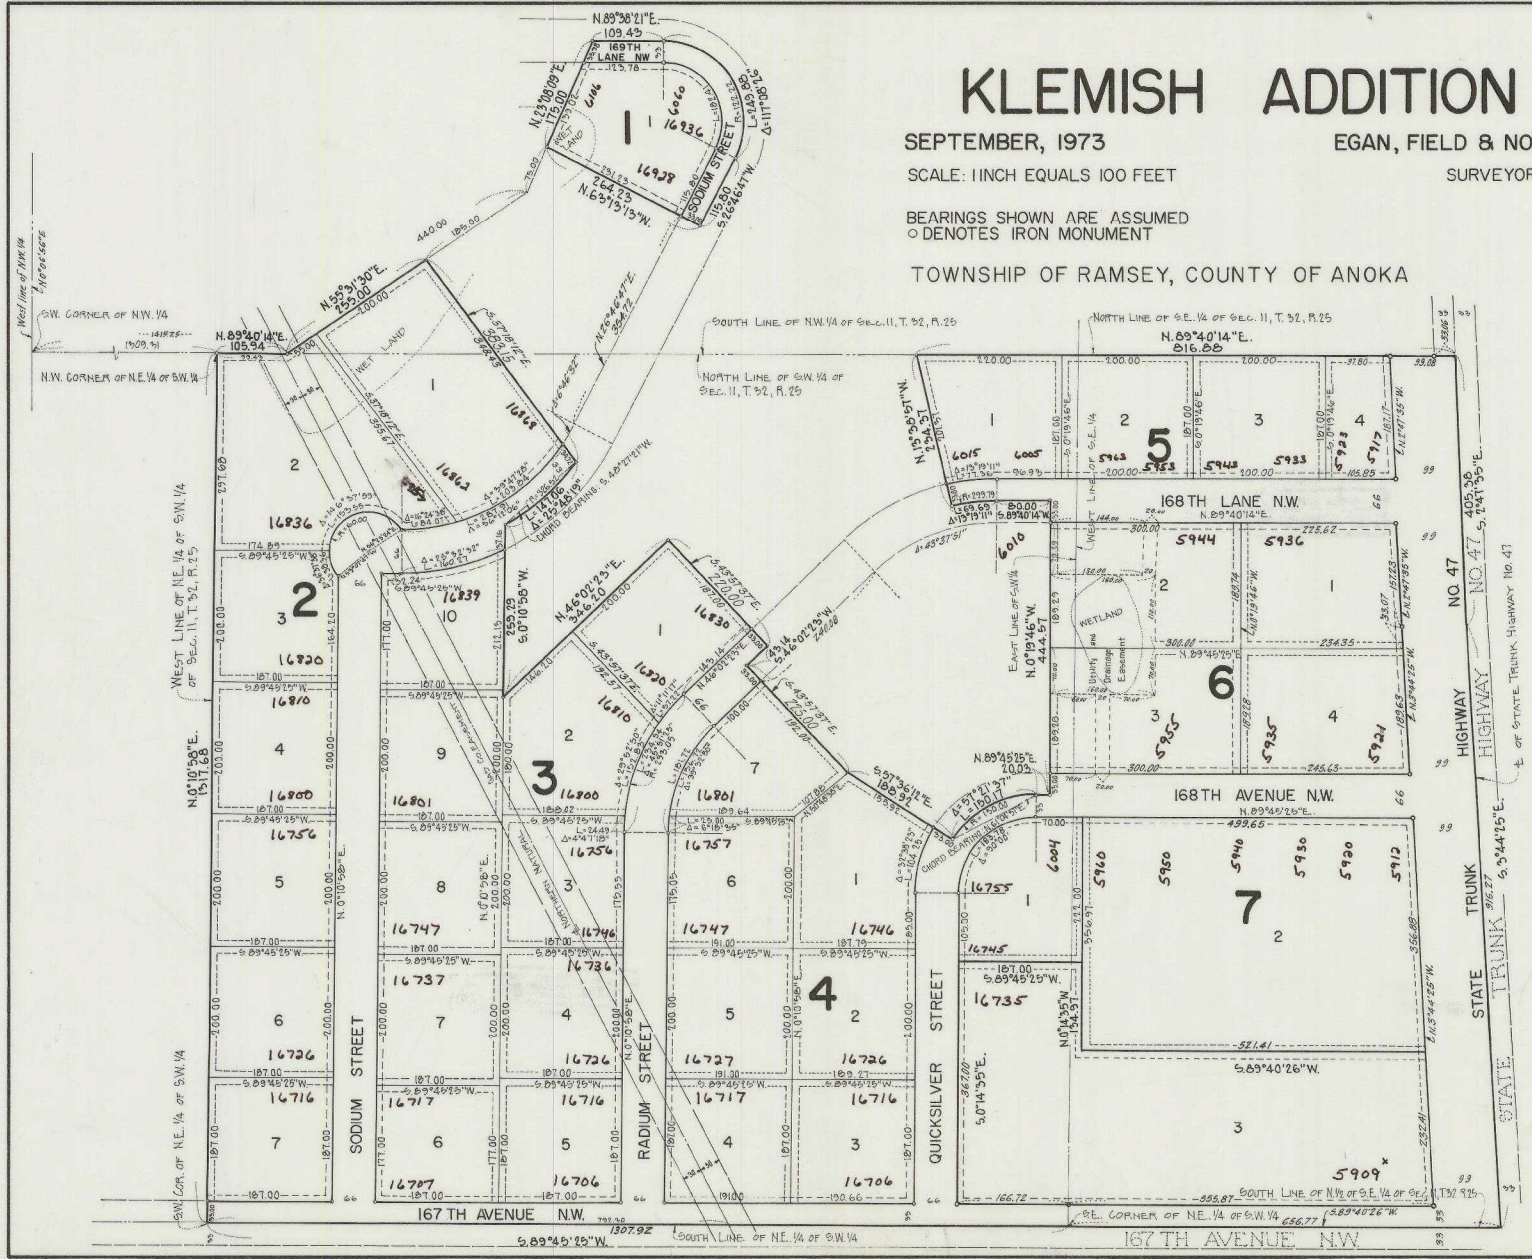

Utility and Drainage Easements shown thus being 10 feet in width and parallel with side and rear lot lines unless otherwise shown. Also being 10 feet in width and parallel with front lot lines unless otherwise shown.

Address Map

Klemish Addition SHEET 2 OF 2 SHEETS