



Filename: CULLINAN RIGGING\ADDITION\CULLINAN RIGGING ADDITION-L1

PLANTING SCHEDULE						
QTY.	KEY	COMMON NAME	BOTANICAL NAME	SIZE	MTHD	REMARKS
4	PO	PIN OAK	QUERCUS PALUSTRIS	2.5"	BB	
7	SC	SPRING SNOW CRAB	MALUS SPRING SNOW	2.5	BB	

LANDSCAPE QUANTITY  
11,659 S.F. AT 1/1000 S.F. = 11 NEW TREES REQUIRED

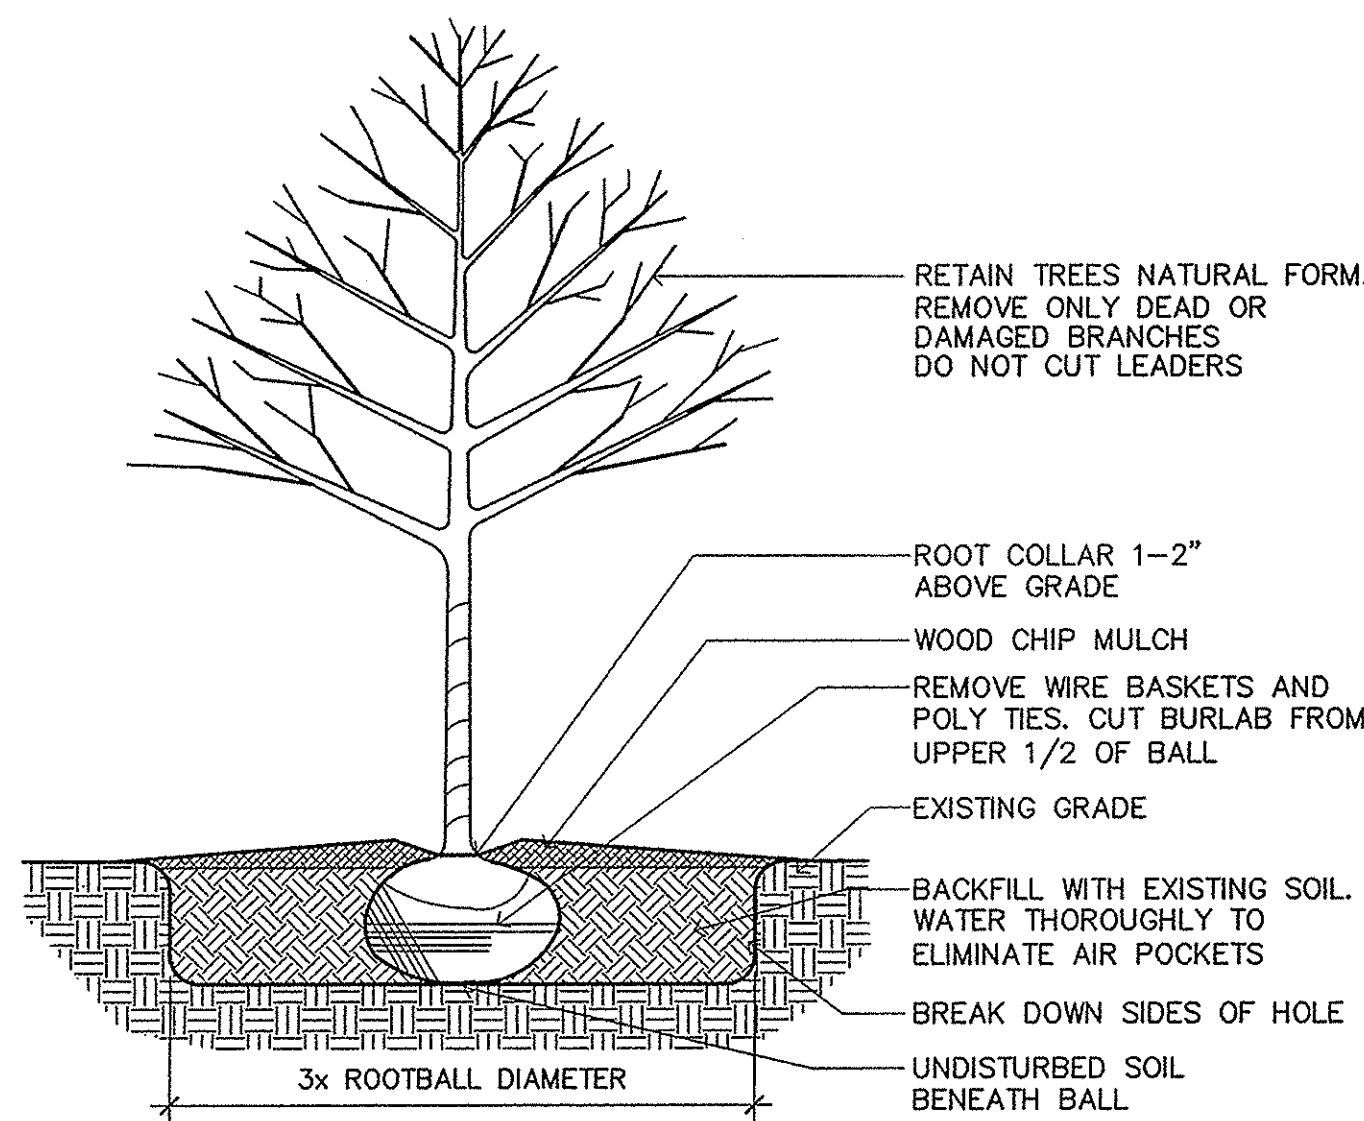



3 TREE PLANTING DETAIL  
L1 SCALE: NOT TO SCALE

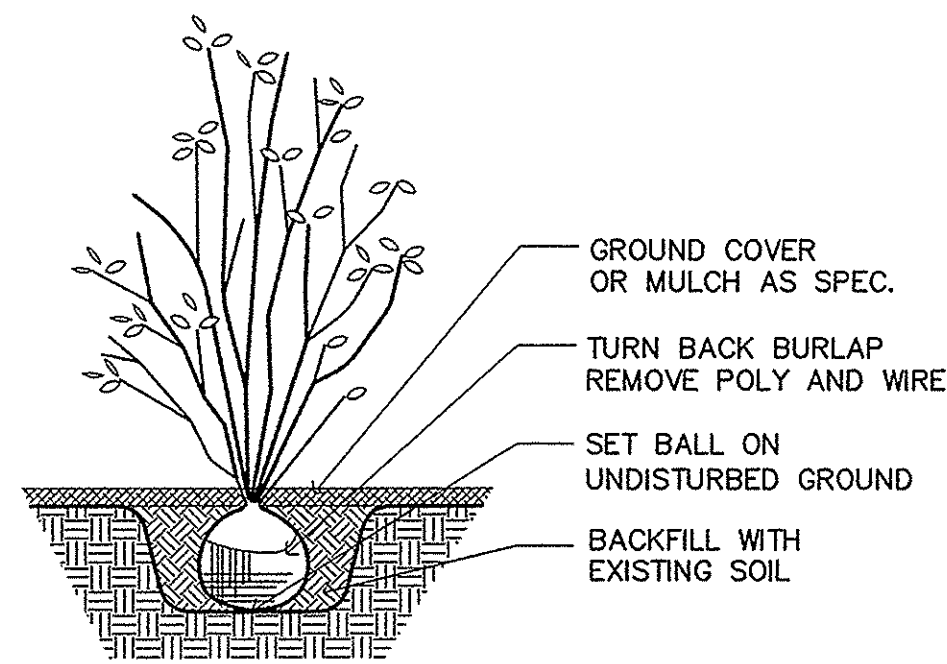

2 SHRUB PLANTING DETAIL  
L1 SCALE: NOT TO SCALE

1 LANDSCAPE PLAN  
L1 SCALE: 1" = 30'-0"

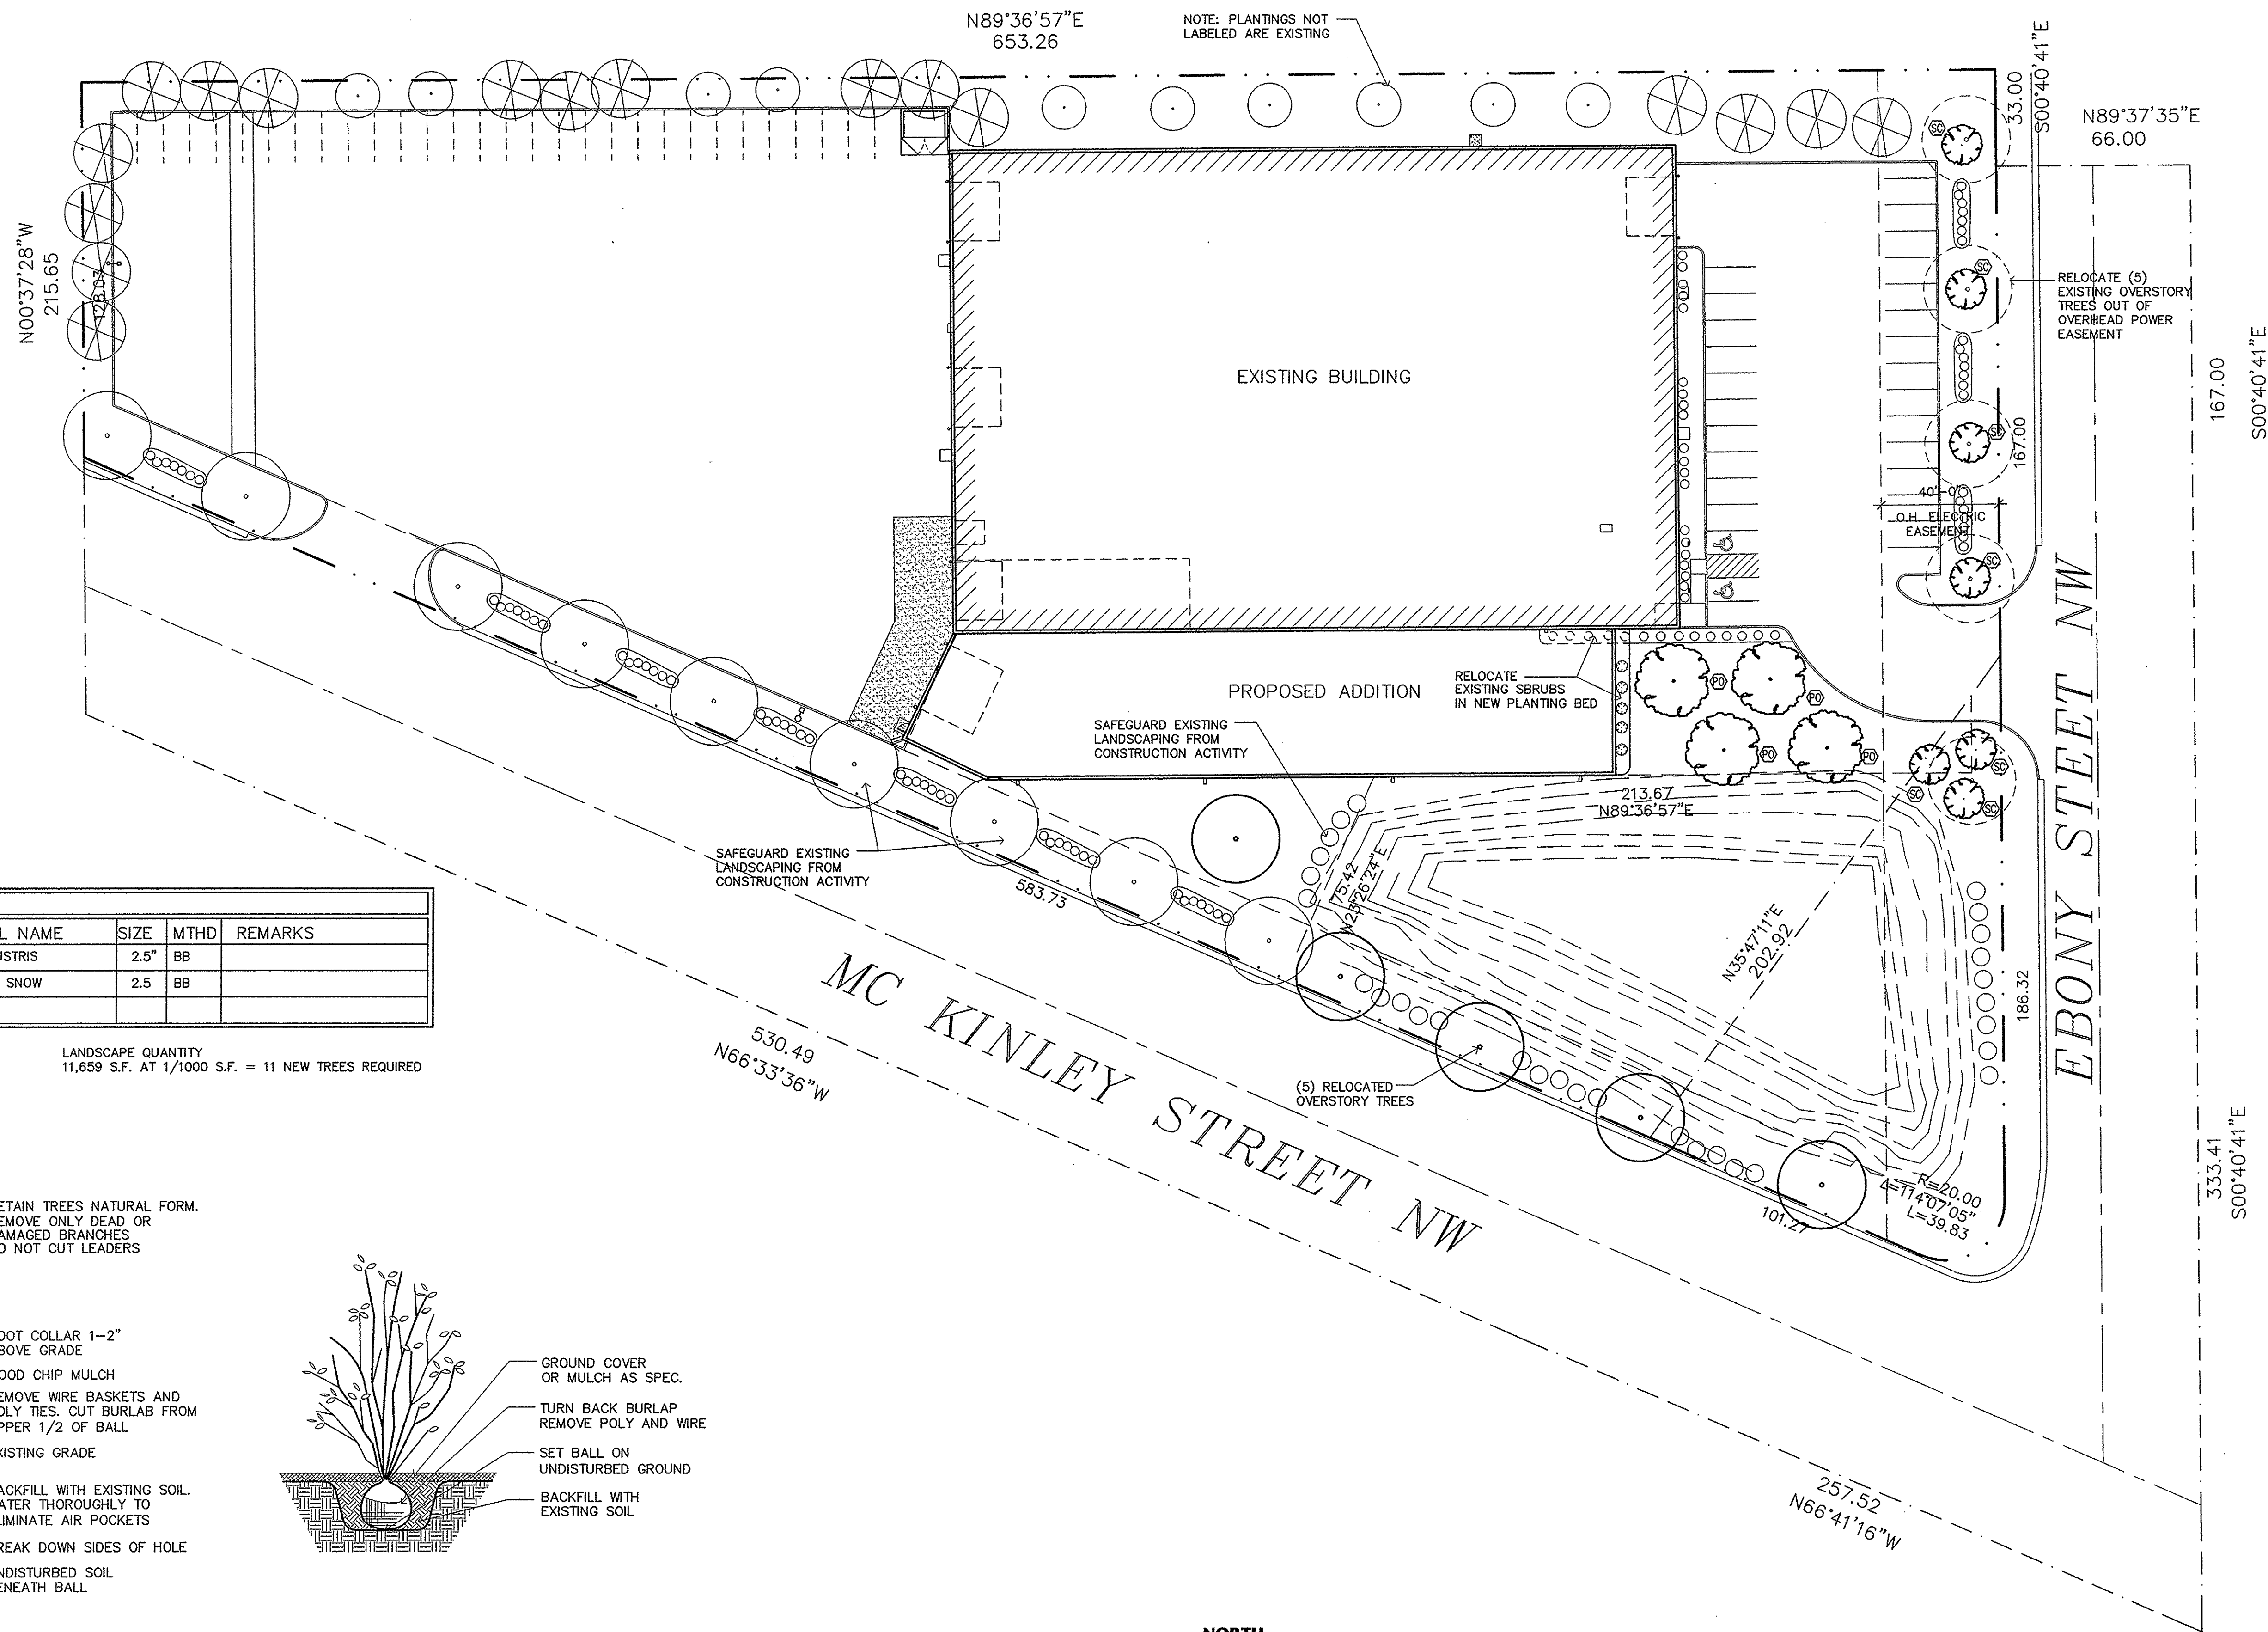

Sharp & Associates, LLC  
  
 10907 93rd Ave N  
 Maple Grove, MN 55369  
 Ph (763) 425-2002  
 Fax (763) 425-6428

**CULLINAN RIGGING**  
 6815 McKinley St NW, Ramsey, MN

Drawn By: JRB  
 Checked By: LL

Revisions	
5/2/13	PRELIMINARY
6/6/13	FINAL REVIEW
6/11/13	ISSUE FOR PERMIT

LANDSCAPE PLAN

Sheet Number

**L1**

Project No. 130425-2