


- CEILING PLAN NOTES**
- VERIFY WITH OWNER FOR REQUIRED WALL BANDING/BLOCKING
 - VERIFY WITH OWNER FOR PAINT COLORS AND LOCATIONS
 - ALL WORK MUST BE PERFORMED TO INDUSTRY STANDARDS
 - ALL EXPOSED SURFACES TO BE PREPARED TO RECEIVE NEW FINISHES
 - THE CONTRACTOR SHALL VERIFY ALL CONDITIONS AND DIMENSIONS WITHIN THE CONTRACT LIMITS AND NOTIFY THE ARCHITECT IMMEDIATELY IN WRITING OF ANY DISCREPANCIES OR CONDITIONS NOT PERMITTED BY FIELD CONDITIONS OR ITEMS NOT COVERED
 - ALL WORK SHALL BE IN COMPLIANCE WITH FEDERAL, STATE AND LOCAL CODES
 - ALL WORK SHALL CONFORM TO THE LATEST ADOPTED ISSUES OF ALL CODES AND REGULATIONS
 - CONTRACTOR SHALL PROVIDE FIRE EXTINGUISHERS AS REQUIRED BY THE FIRE DEPARTMENT
 - ALL PLUMBING, MECHANICAL, AND ELECTRICAL DESIGN IS BORDER DESIGNED AND NOT THE RESPONSIBILITY OF THE ARCHITECT
 - FLAME SPREAD AND SMOKE DEVELOPMENT REQUIREMENTS SHALL BE MET ON ALL INTERIOR FINISHES PER 2006 INTERNATIONAL BUILDING CODE TABLE 603.5

- CEILING PLAN KEYED NOTES**
- 1 1 x 6 PINE - TONGUE AND GROOVE - SHAPED AND WASHED - SLOPED
 - 2 HIGH POINT OF SLOPED CEILING - REFER TO 1/A-5 - SIMLAR AT PICNIC AREA
 - 3 LIGHT COVE - REFER TO 3/A-2
 - 4 STEEL COIL ROLLING DOORS IN PICNIC AREA - REFER TO 2/A-6
 - 5 SURFACE MOUNTED - WANGEL RESISTANCE - REFER TO 2/A-6
 - 6 RECESSED LIGHT FIXTURE - TYPICAL
 - 7 2 x 4 FLUORESCENT LIGHT FIXTURE - SURFACE MOUNT - TYPICAL
 - 8 CEILING FAN - 6 TOTAL - TYPICAL

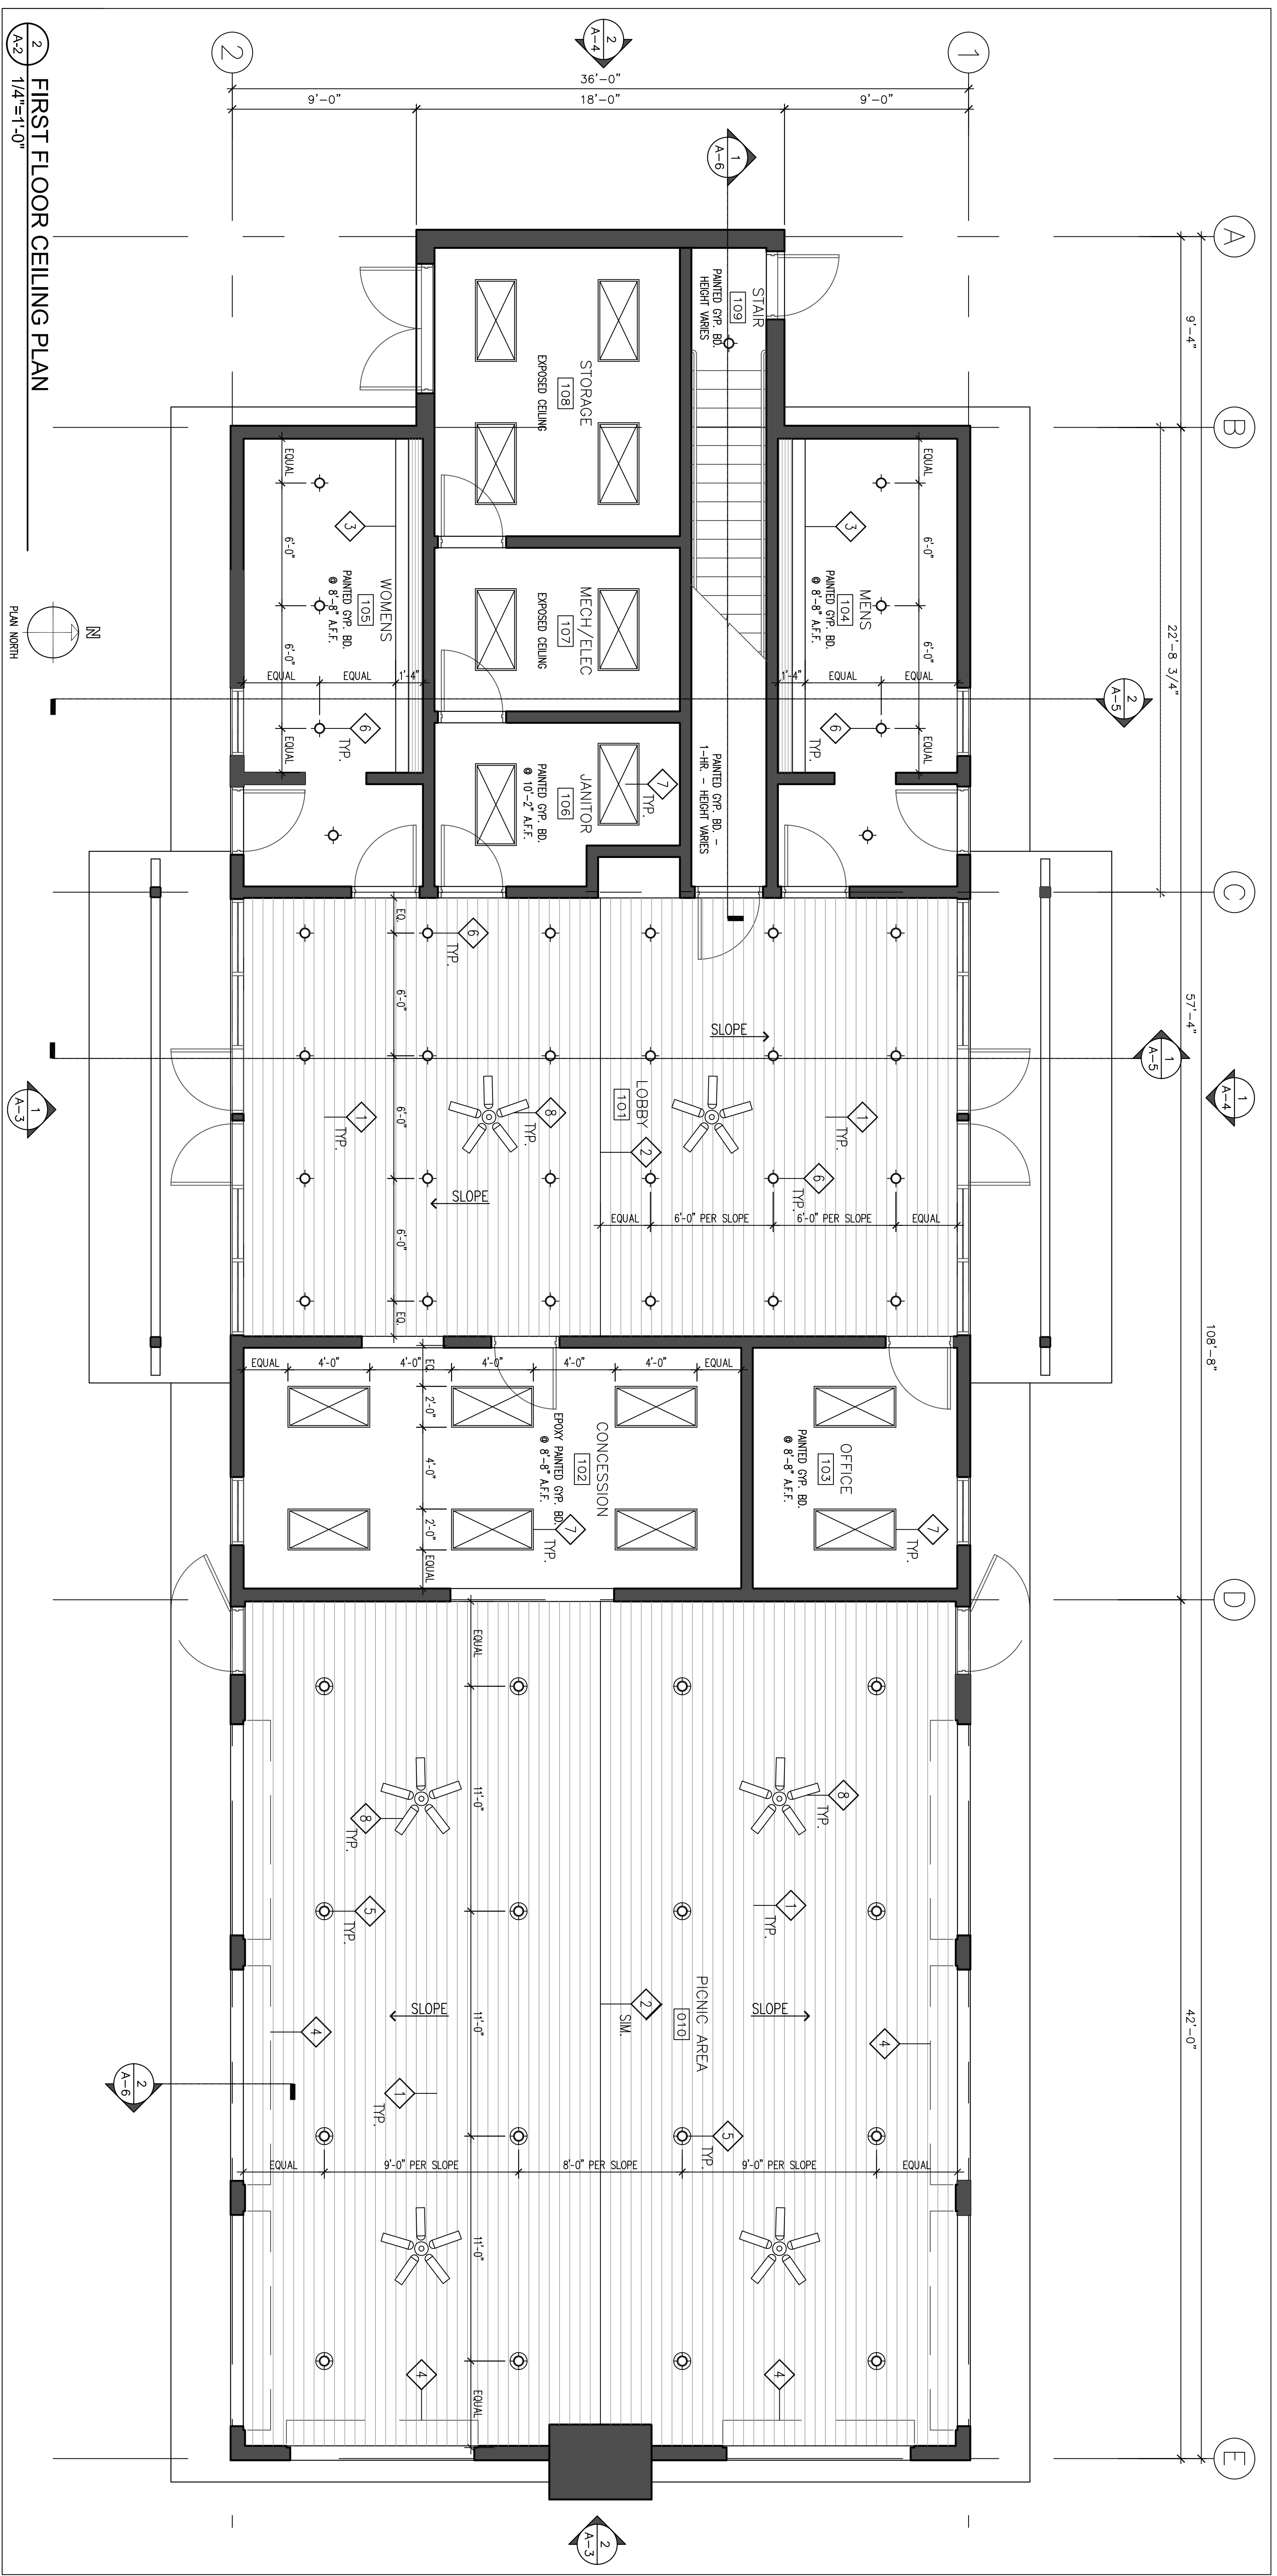

- 3 LIGHT COVE DETAIL**
- A-2 1'-11/2"=1'-0"



ELMCREST PARK COMMUNITY BUILDING
RAMSEY, MINNESOTA

No. _____ Date _____ Revision _____

Signature: _____

Date: 10/25/13 License #: 295932

Project: 13-0110-01

Date: 10/25/13

Drawn By: B.J.R.

Checked by: B.P.B.

Drawing Number: **A-2**

I hereby certify that this plan, specification, or report was prepared by me or under my direct supervision, and that I am a duly Licensed Architect under the laws of the State of Minnesota.

Printed Name: Bruce P. Bissonette



Studio 55 Architects, LLP
 10700 Highway 55, suite 317
 Plymouth, MN 55441
 763.544.8370
 studio55architects.com