


CENTRAL TRAIL

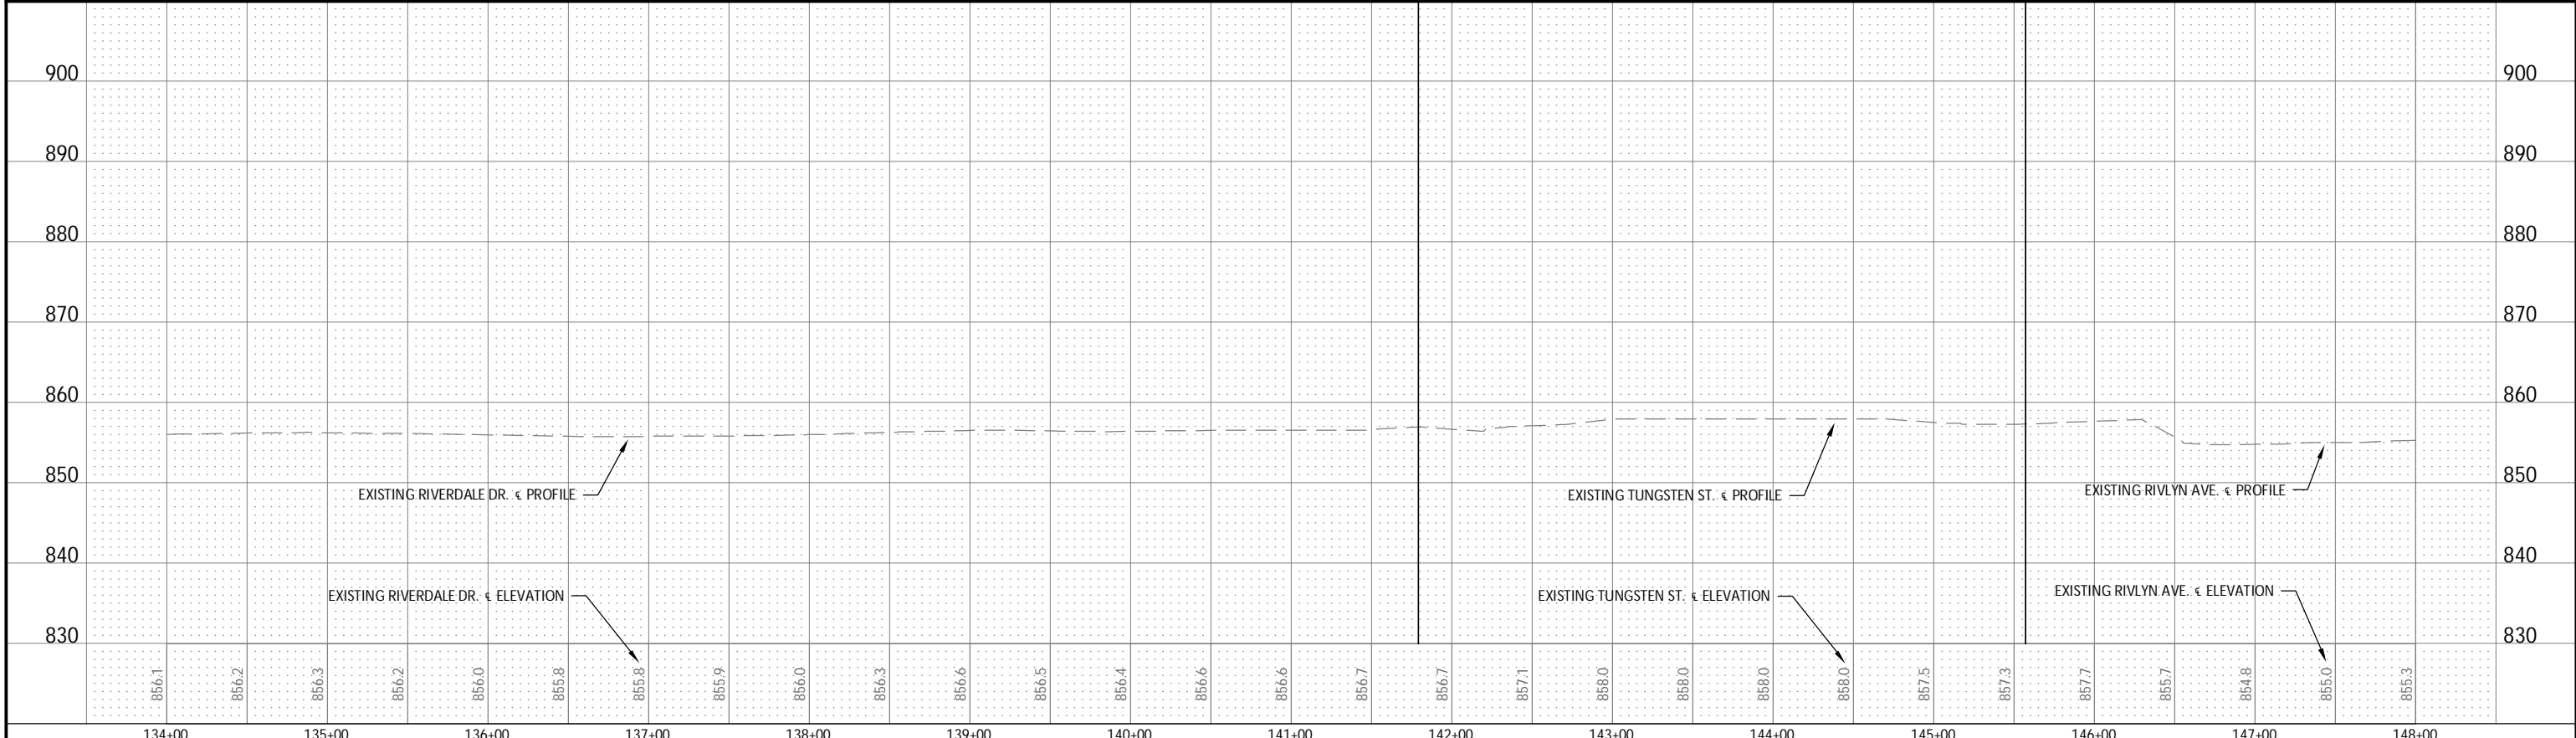

<p>© Bolton & Menk, Inc. 2013. All Rights Reserved W:\ANOKA\15104941\CD\1104941PP-CENTRAL.dwg 4/2/2013 8:38:09 AM</p>	<p>DESIGNED: KPK/AK DRAWN: AK CHECKED: KPK</p>	<p>BOLTON & MENK, INC. Consulting Engineers & Surveyors MANKATO, MN FAIRMONT, MN SLEEPY EYE, MN WILLMAR, MN BURNSVILLE, MN CHASKA, MN RAMSEY, MN MAPLEWOOD, MN BAXTER, MN AMES, IA ROCHESTER, MN SPENCER, IA</p>	<table border="1" style="width:100%; border-collapse: collapse;"> <tr><th>REV.</th><th>BY</th><th>DATE</th></tr> <tr><td> </td><td> </td><td> </td></tr> <tr><td> </td><td> </td><td> </td></tr> <tr><td> </td><td> </td><td> </td></tr> </table>	REV.	BY	DATE										<p>CITY OF ANOKA, MINNESOTA MISSISSIPPI RIVER TRAIL CENTRAL TRAIL PLAN & PROFILE SP 103-090-003 TA 0213(156)</p>	<p>SHEET 26 OF 48</p>
REV.	BY	DATE															