




# COR TWO NORTHSTAR

CITY OF RAMSEY  
 COUNTY OF ANOKA  
 SEC. 28, TWP. 32, RNG. 25

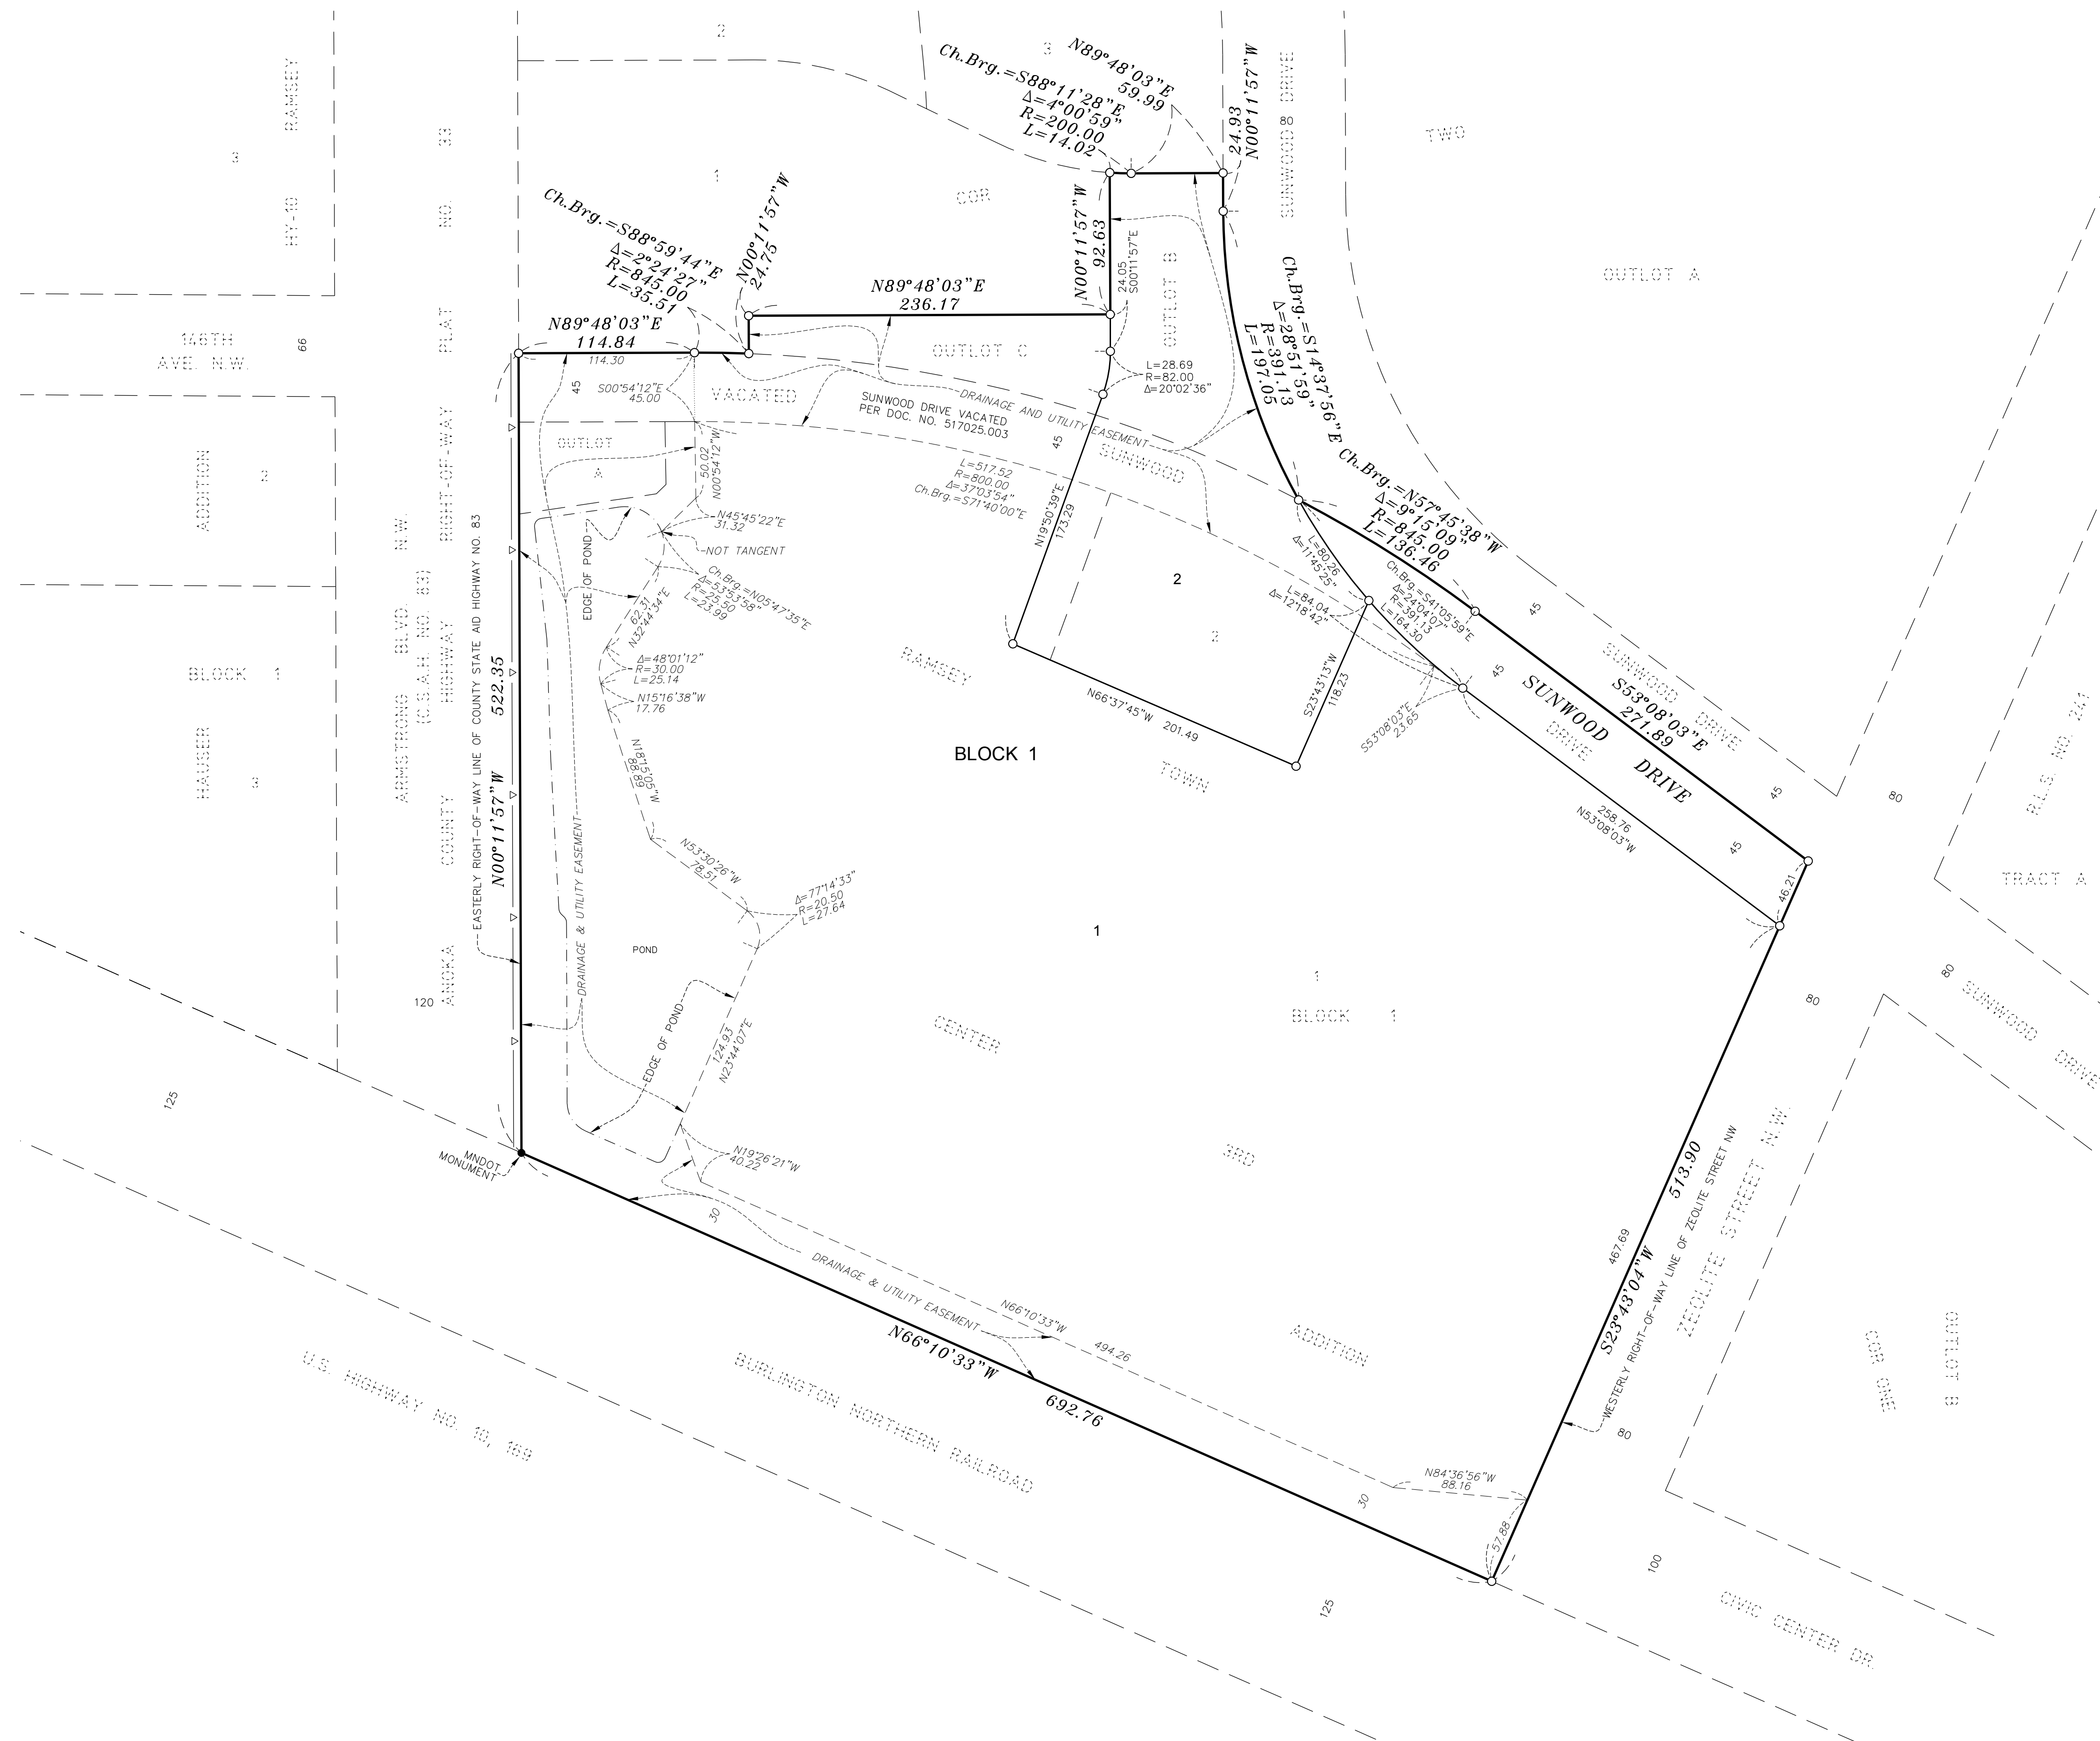

FOR THE PURPOSES OF THIS PLAT, THE WEST LINE OF LOT 1, BLOCK 1, RAMSEY TOWN CENTER THIRD ADDITION IS ASSUMED TO BEAR NORTH 00 DEGREES 11 MINUTES 57 SECOND WEST

- DENOTES IRON MONUMENT FOUND
- DENOTES 1/2 INCH BY 14 INCH IRON MONUMENT, SET AND MARKED WITH MINNESOTA LICENSE NO. 47465
- ▲— DENOTES RIGHT OF ACCESS DEDICATED TO COUNTY OF ANOKA

