



North





SITE PLAN

Ramsey Fire Station No. 2

Ramsey, MN

1-8-2015

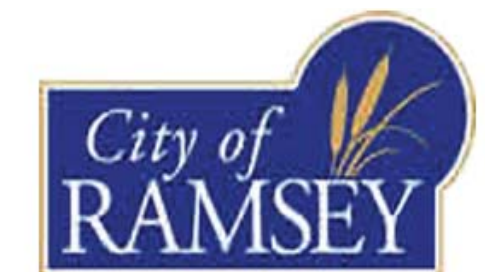

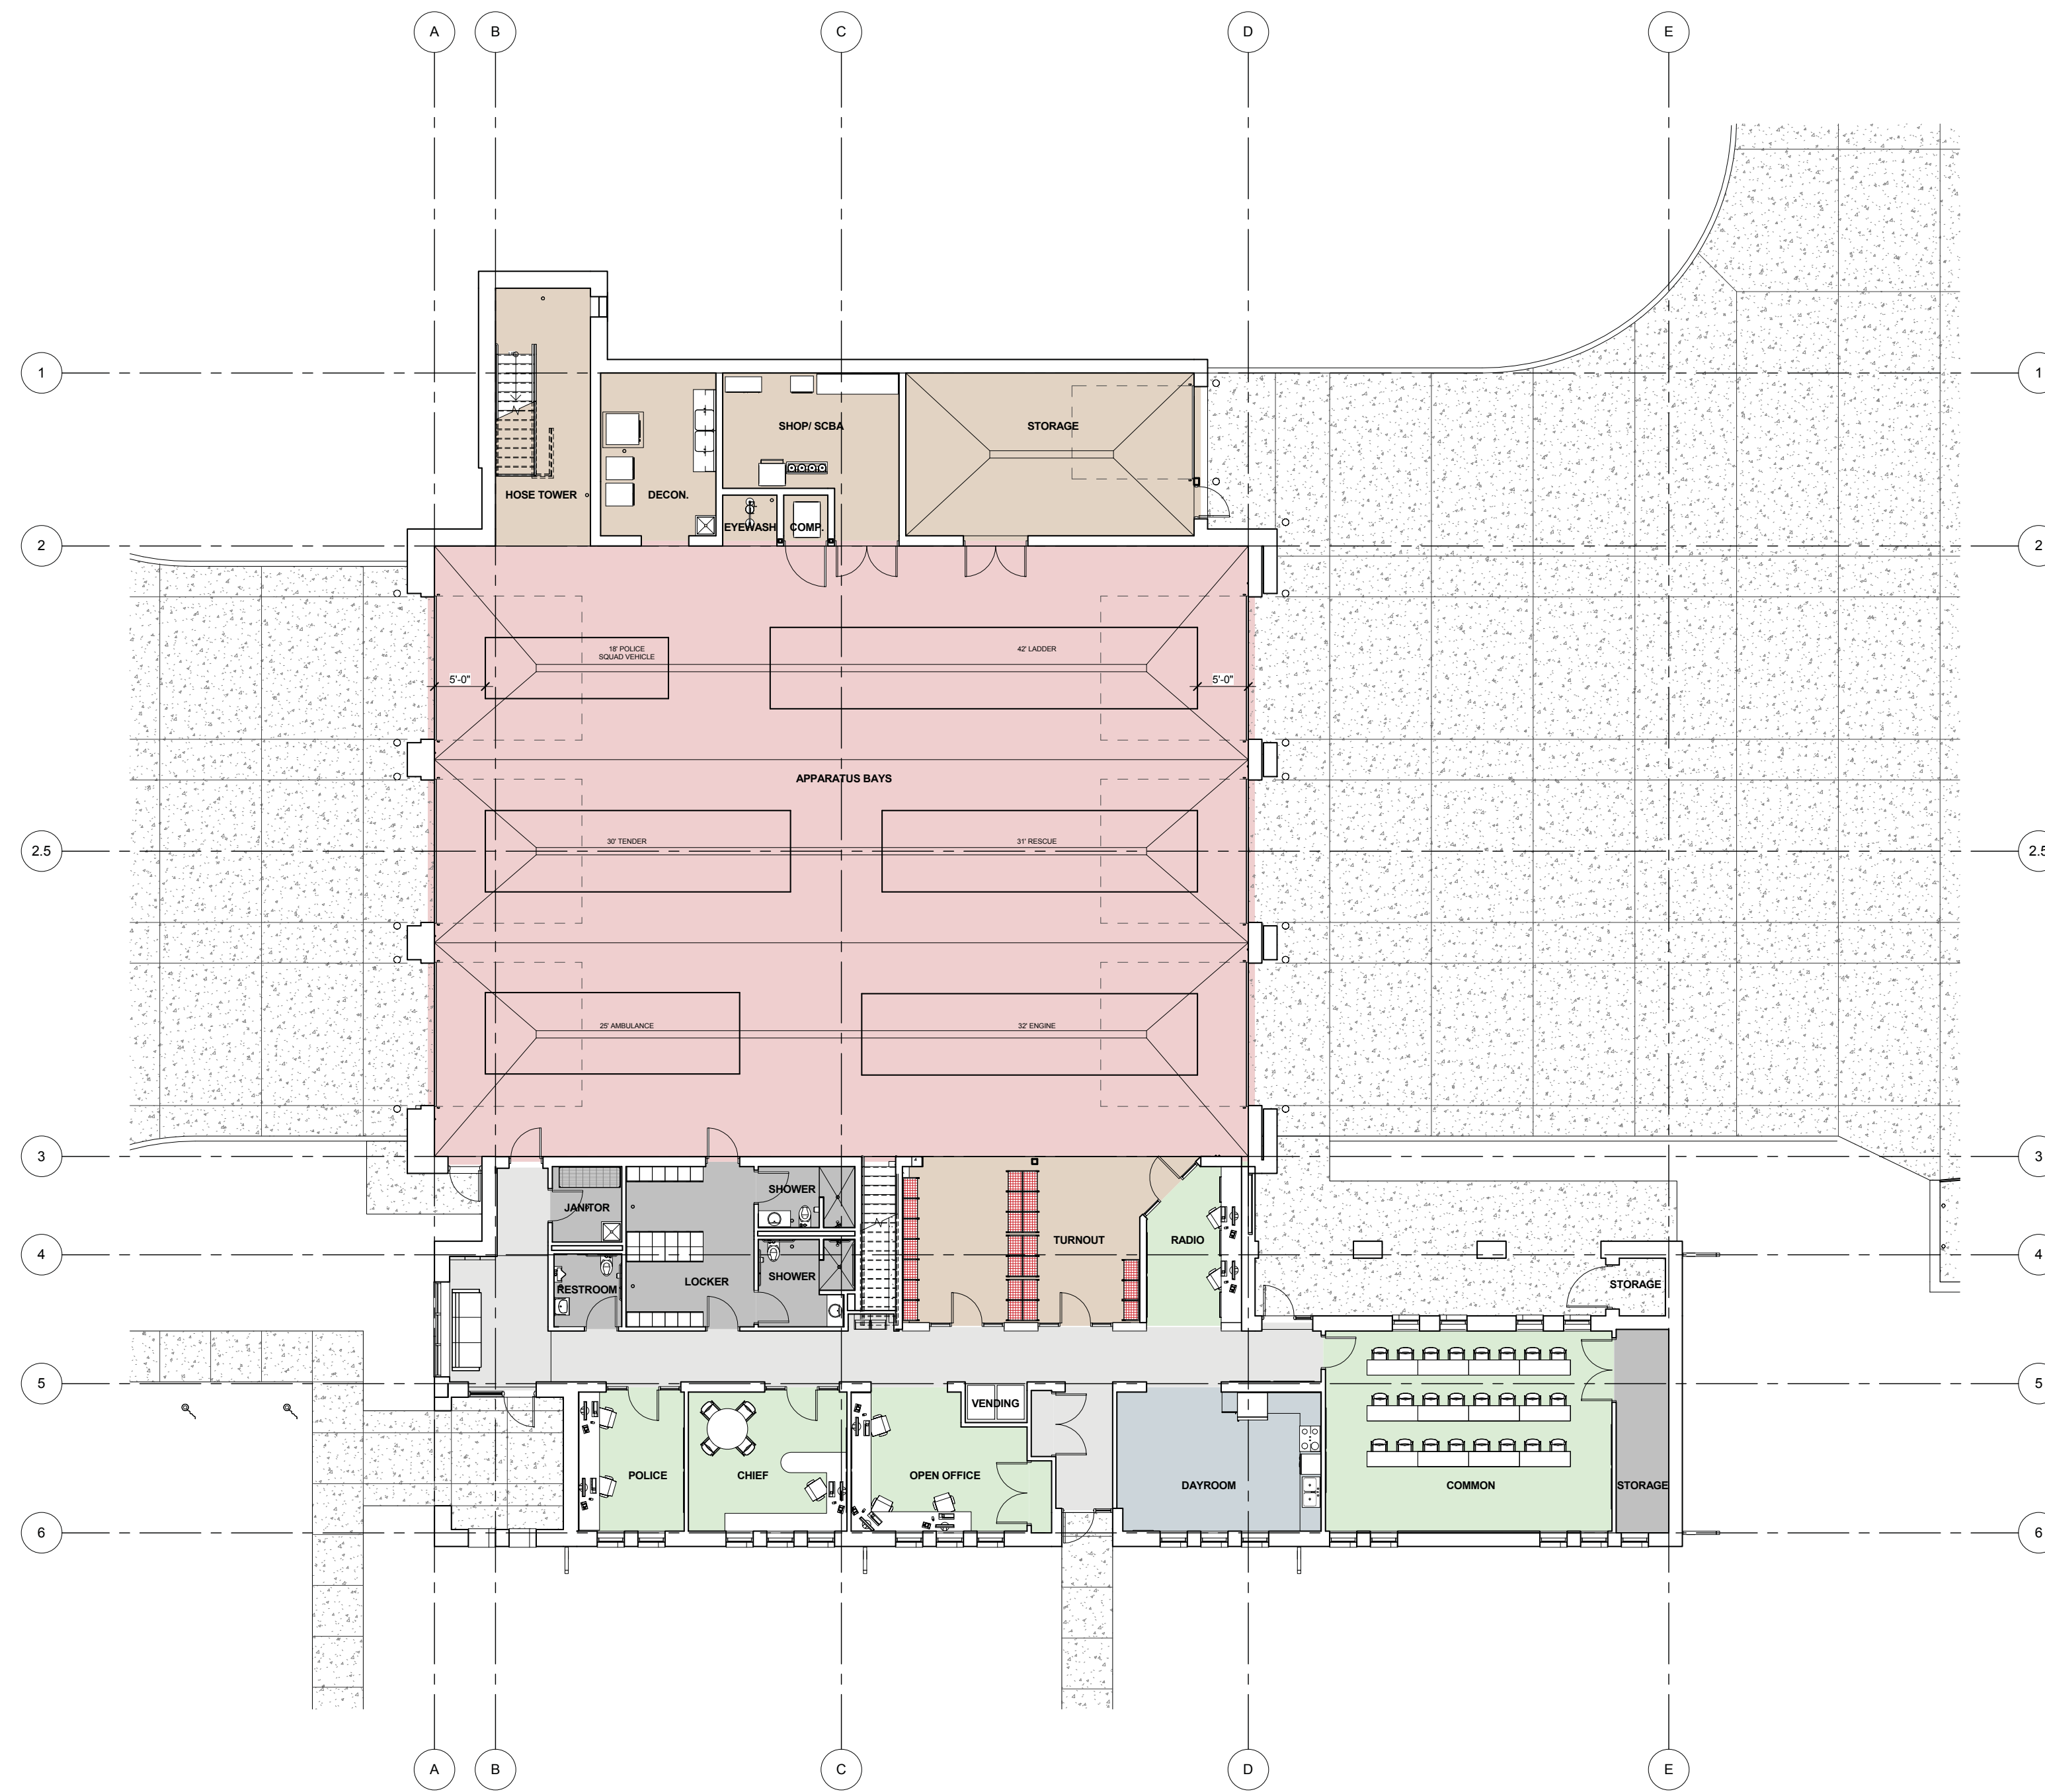

North




FLOOR PLAN

Ramsey Fire Station No. 2

Ramsey, MN

1-8-2015

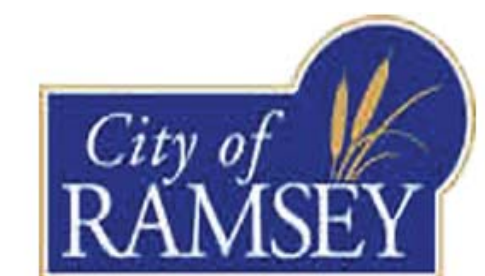





SOUTHWEST PERSPECTIVE

Ramsey Fire Station No. 2

Ramsey, MN

1-8-2015

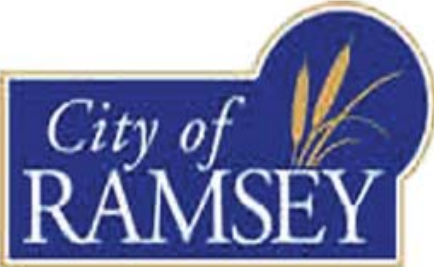

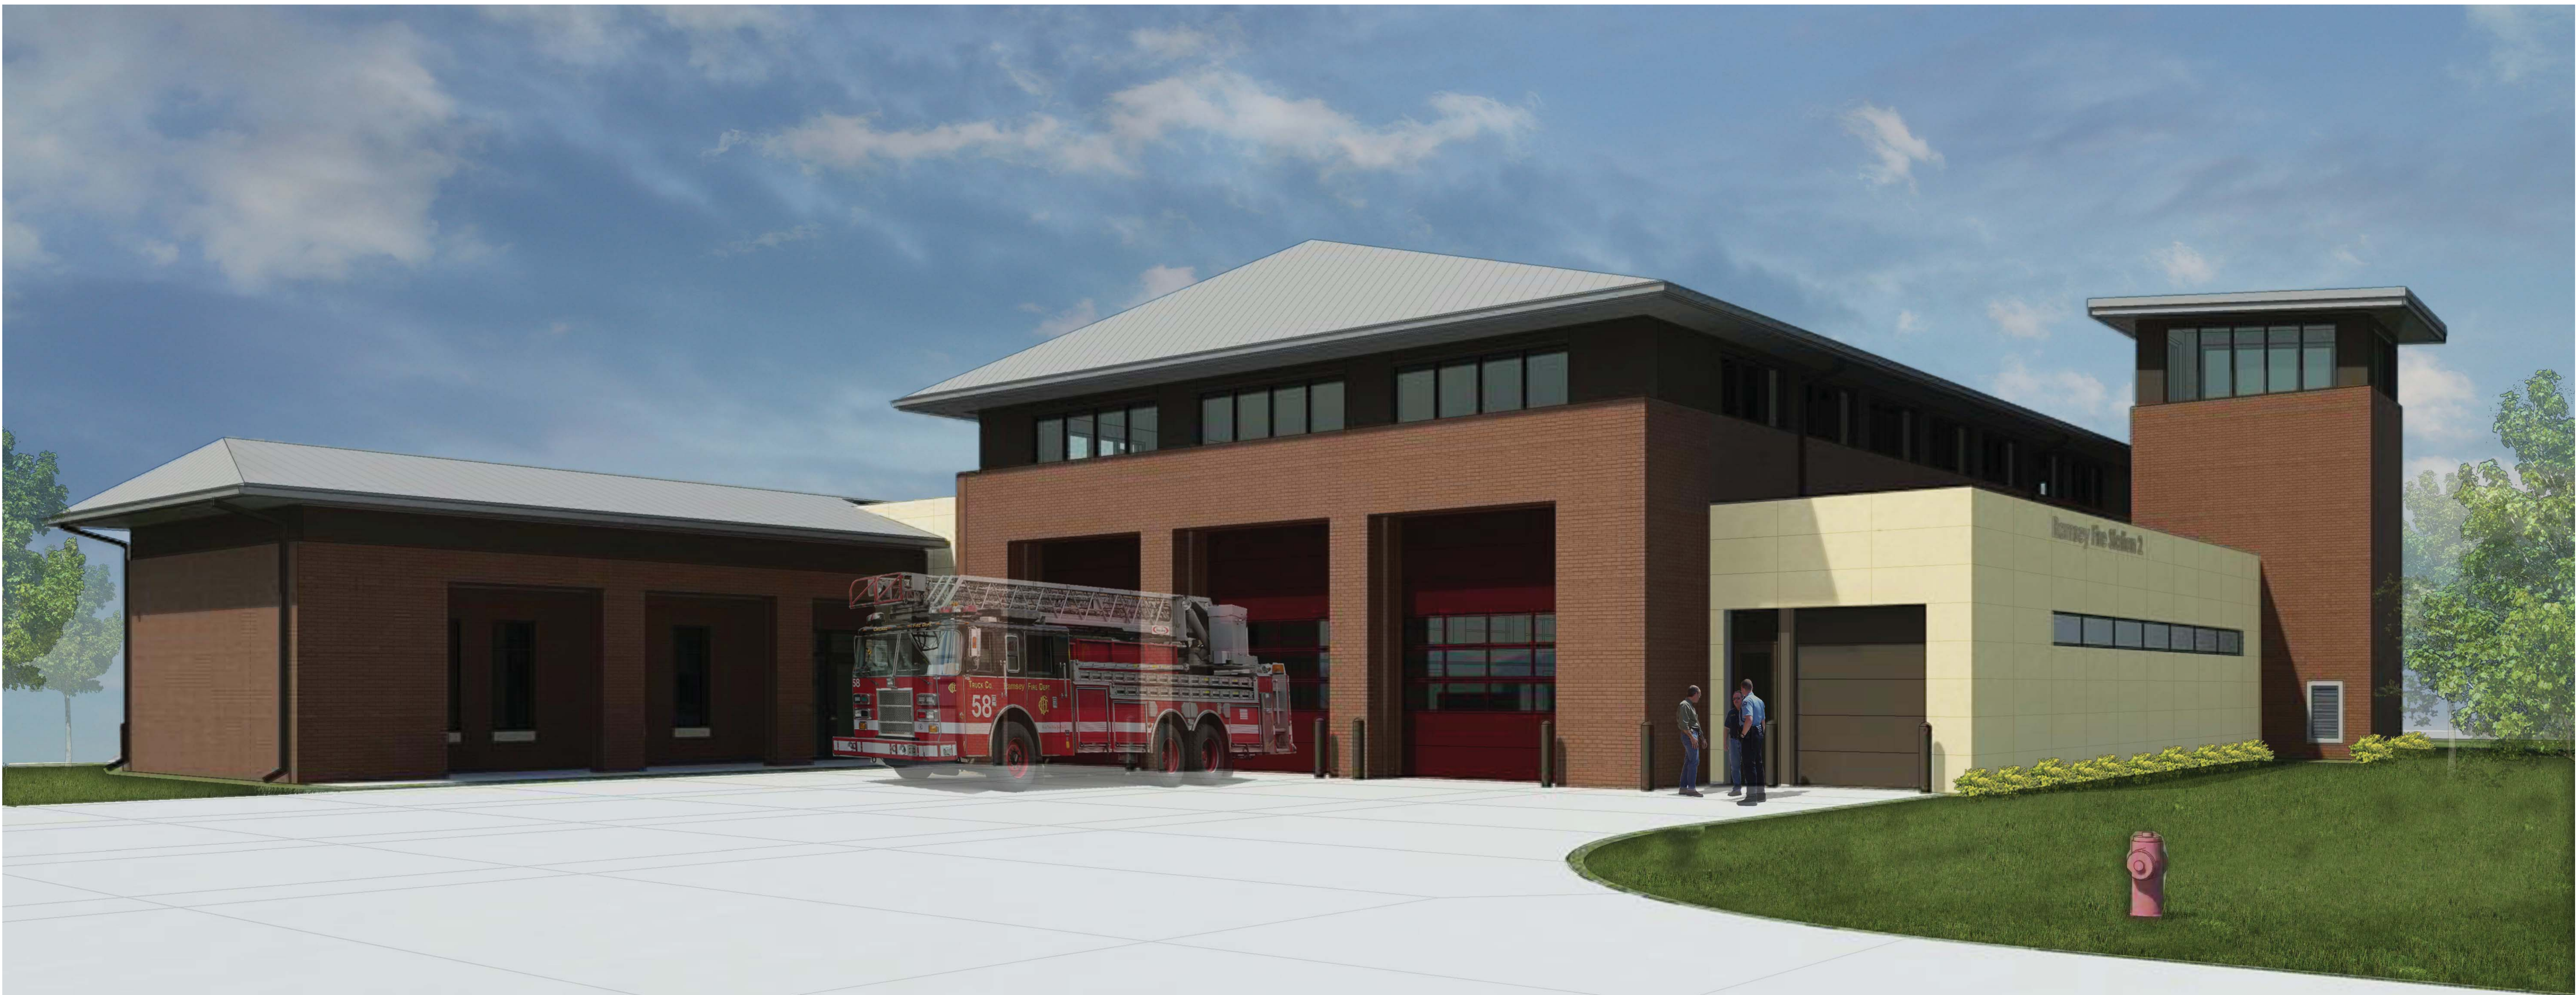

NORTHEAST PERSPECTIVE

Ramsey Fire Station No. 2

Ramsey, MN

1-8-2015

