


NEW MANUFACTURING  
BUILDING ADDITION: 48,325 SF  
(48,325/1000 = 48 PRKG STALLS)

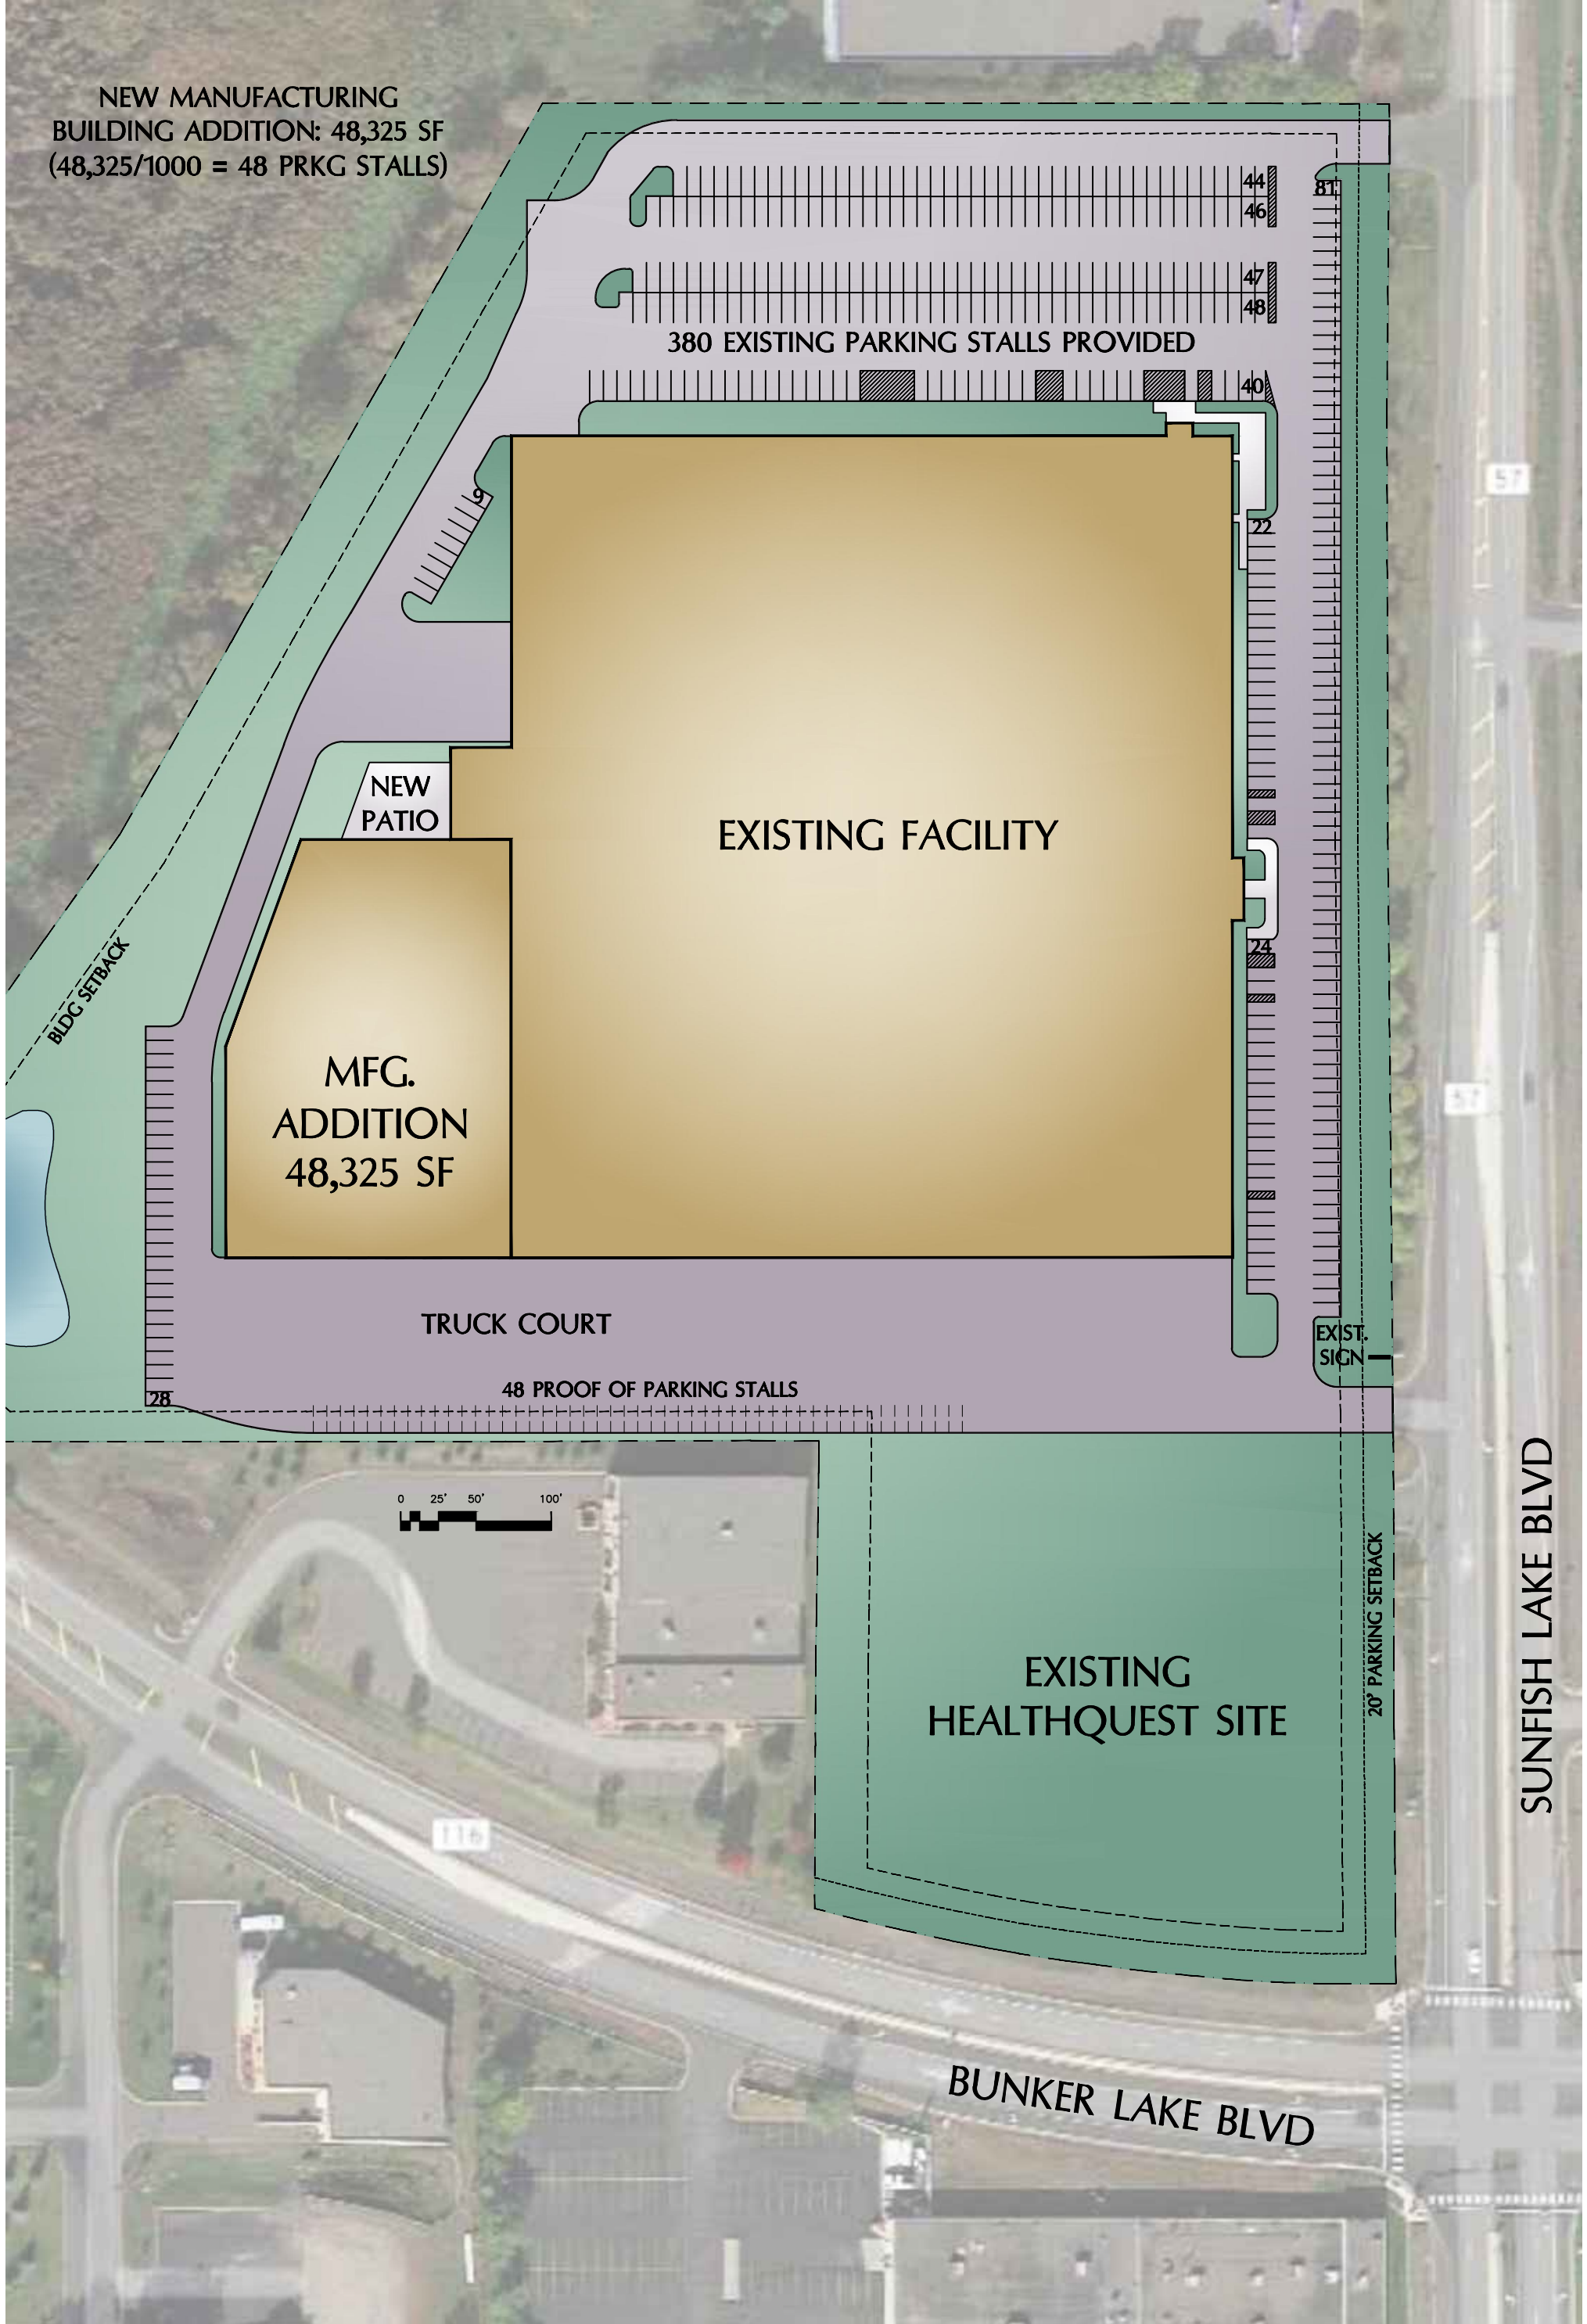

## LIFE FITNESS FACILITY EXPANSION