

GIBBON STREET

EASEMENTS

SUBJECT PROPERTIES

OPTION 2

OPTION 2


OPTION 3

OPTION 4



OPTION 4

CONTINUED FROM LOWER RIGHT

CONTINUES ABOVE LEFT

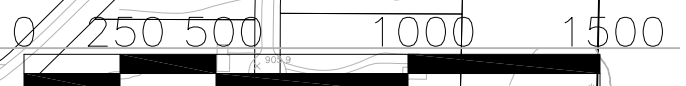


GIBBON STREET

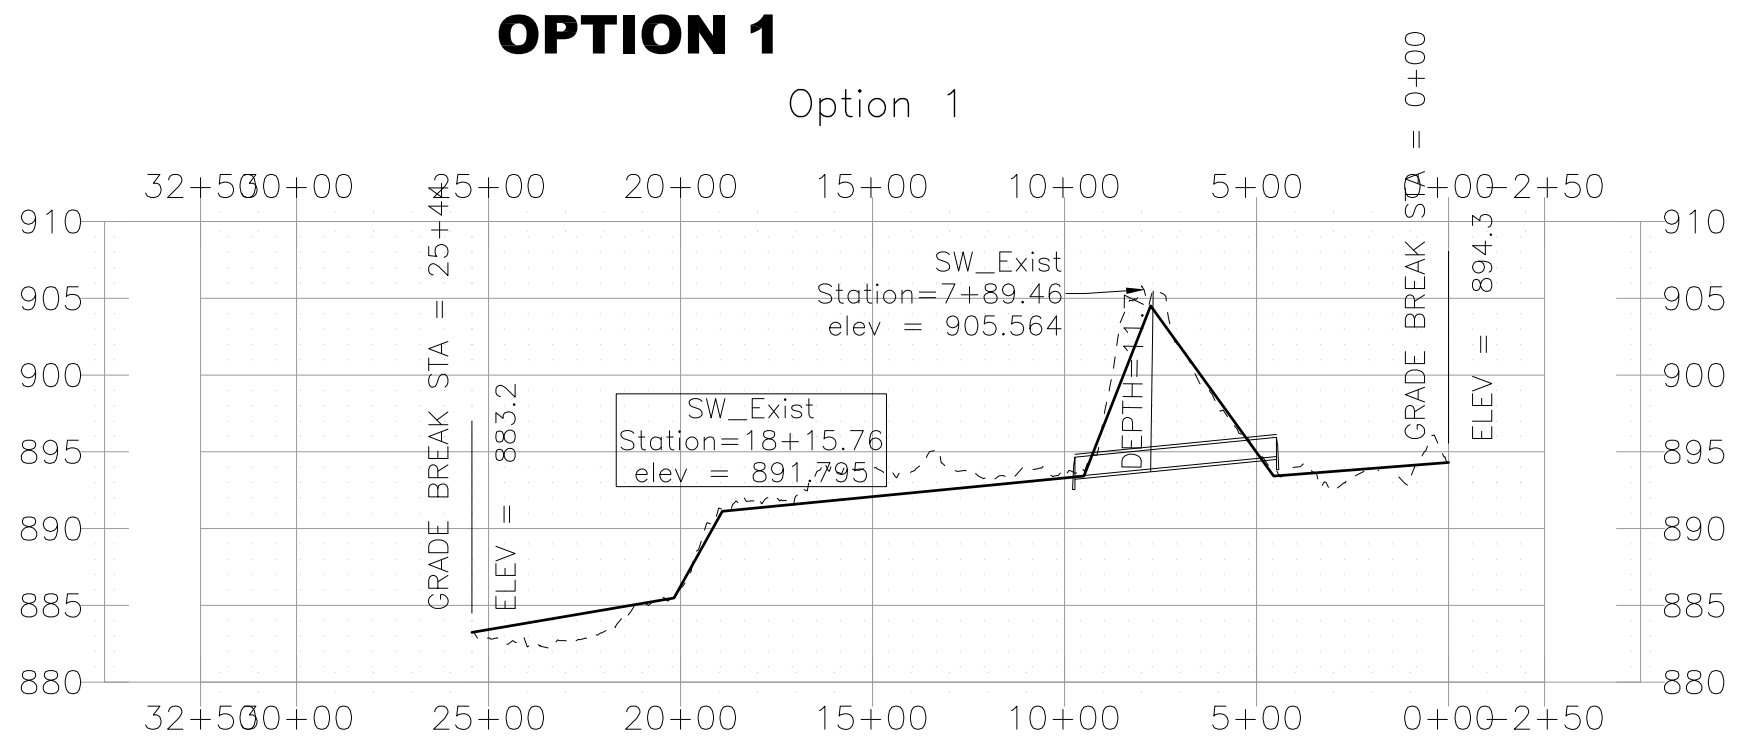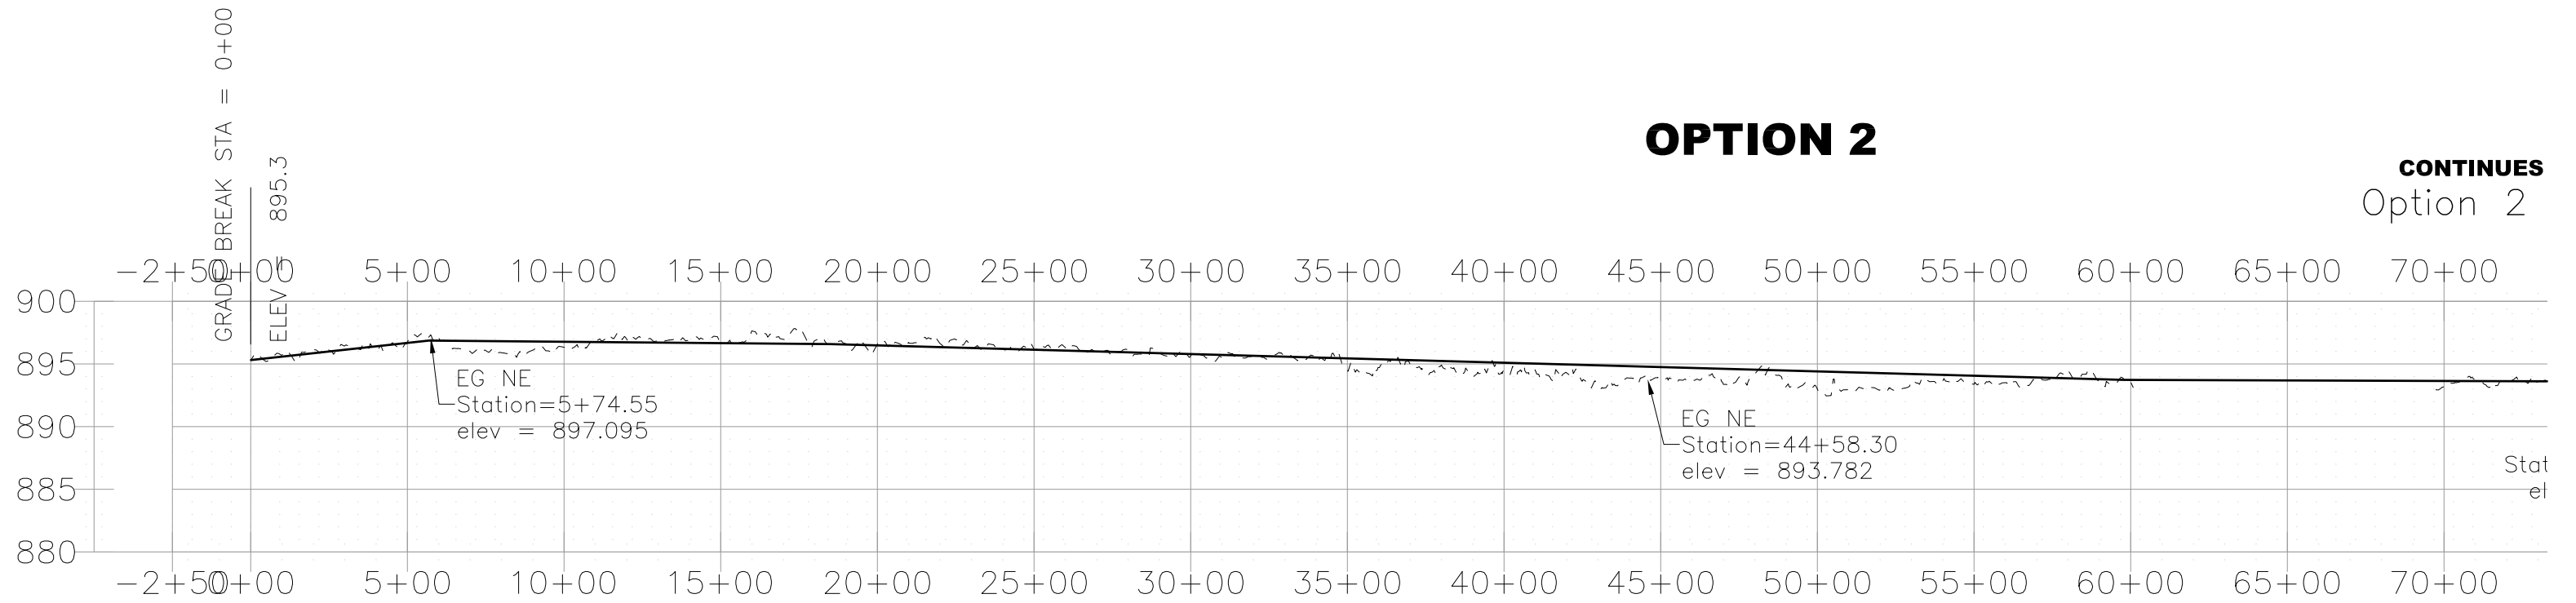

GIBBON STREET

OPTION 2 (CONTINUED)

Option 2

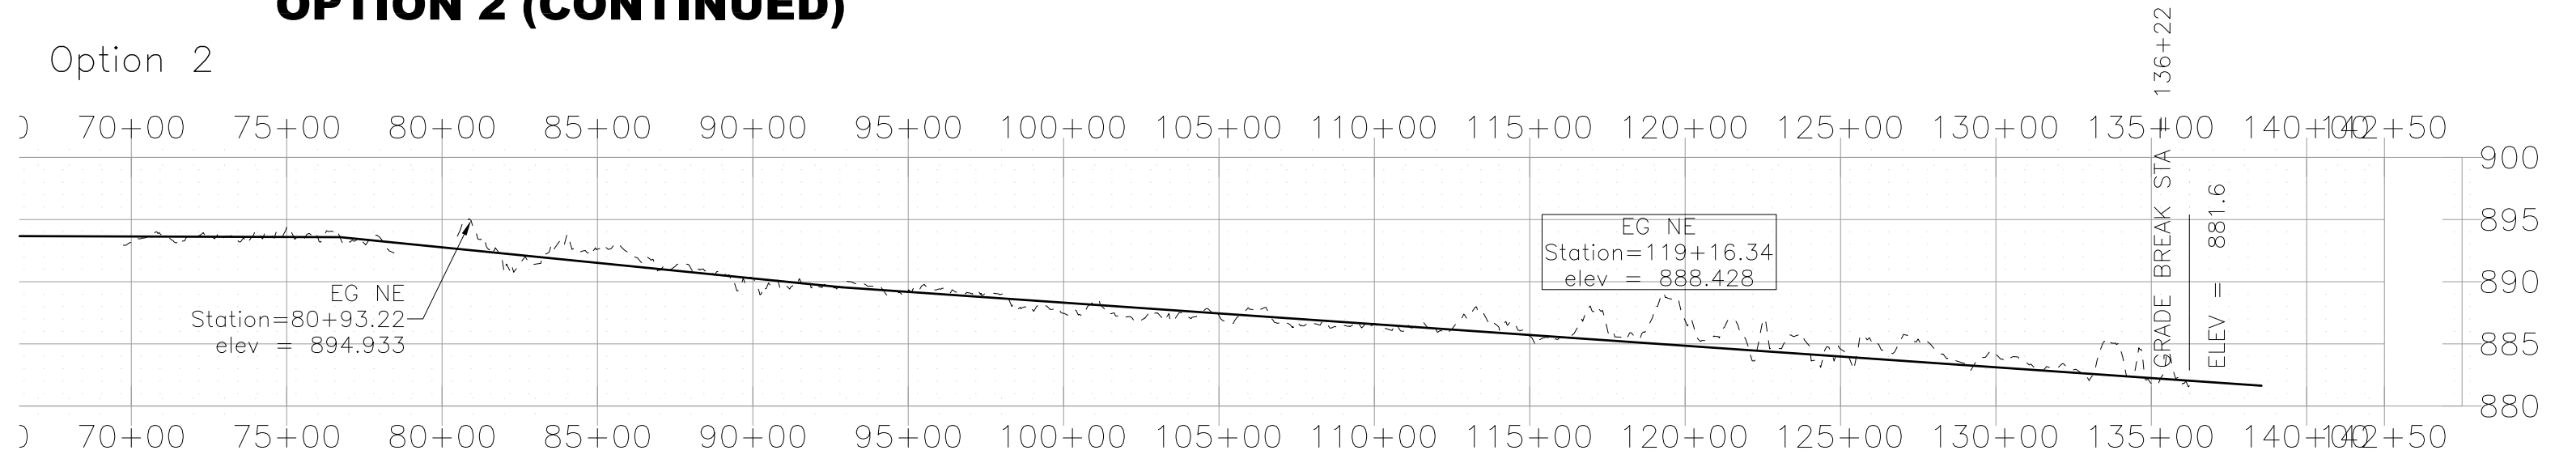


GIBBON STREET

Option 4

30+00 25+00 20+00 15+00 10+00 5+00 0+00

173rd Avenue

Gibbon Street

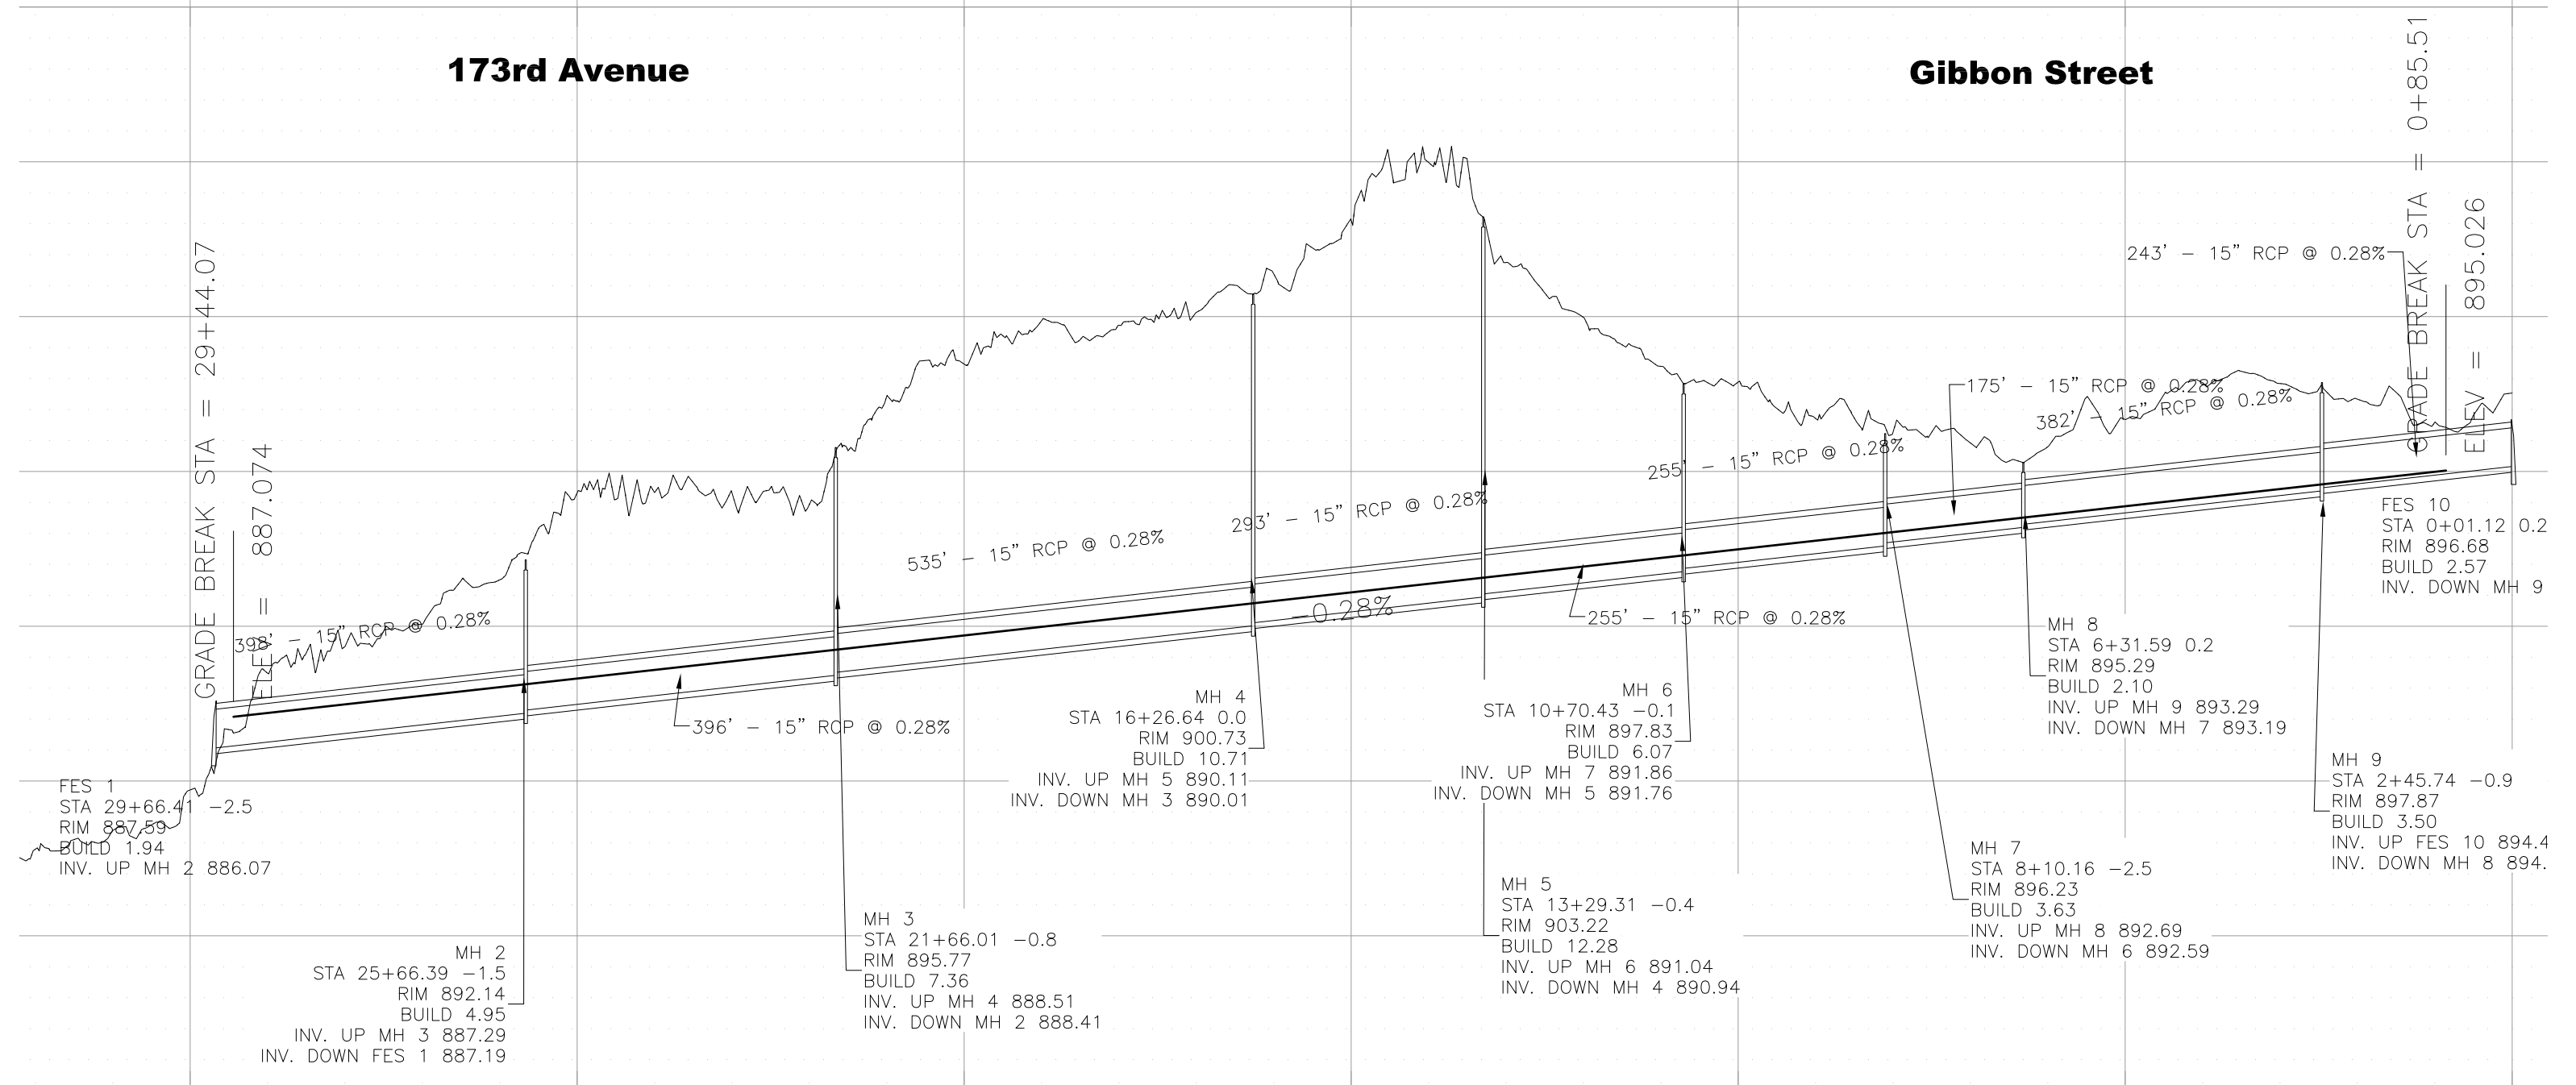

Option 3

