
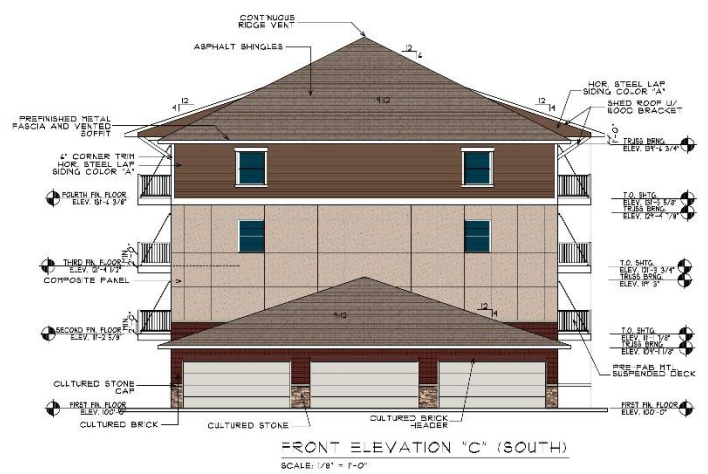


| | | | | |
|---|---|--|---|--|
| <p>COLE GROUP ARCHITECTS 216 Park Avenue South, Suite 422 Saint Cloud, MN 56301 (320) 464-4830 www.colegrouparchitects.com</p> | <p>These documents are not valid for building permit unless signed in ink and notarized. Copies are not valid.</p> <p>I hereby certify that this plan, specification or report was prepared by me or under my direct supervision and that I am a duly licensed Architect under the laws of the state of MINNESOTA.</p> <p>Date: 2/22/22 Name: NOBMAN H. COLE Signature: _____</p> | <p>PSD; LLC MATT KUKER 7533 SUNWOOD DR SUITE 315 RAMSEY, MN 55303 PHONE: (763) 427-8955</p> | <p>PROPOSED: PARKVIEW EAST APARTMENTS RAMSEY, MN</p> | <p>Project No. 14082 Issue Date: A31 Revision: 0P 33</p> |
| | <p>881 - 0087N - COLE 1 - 11C-11 - 2 - 26 - 11</p> | | | |

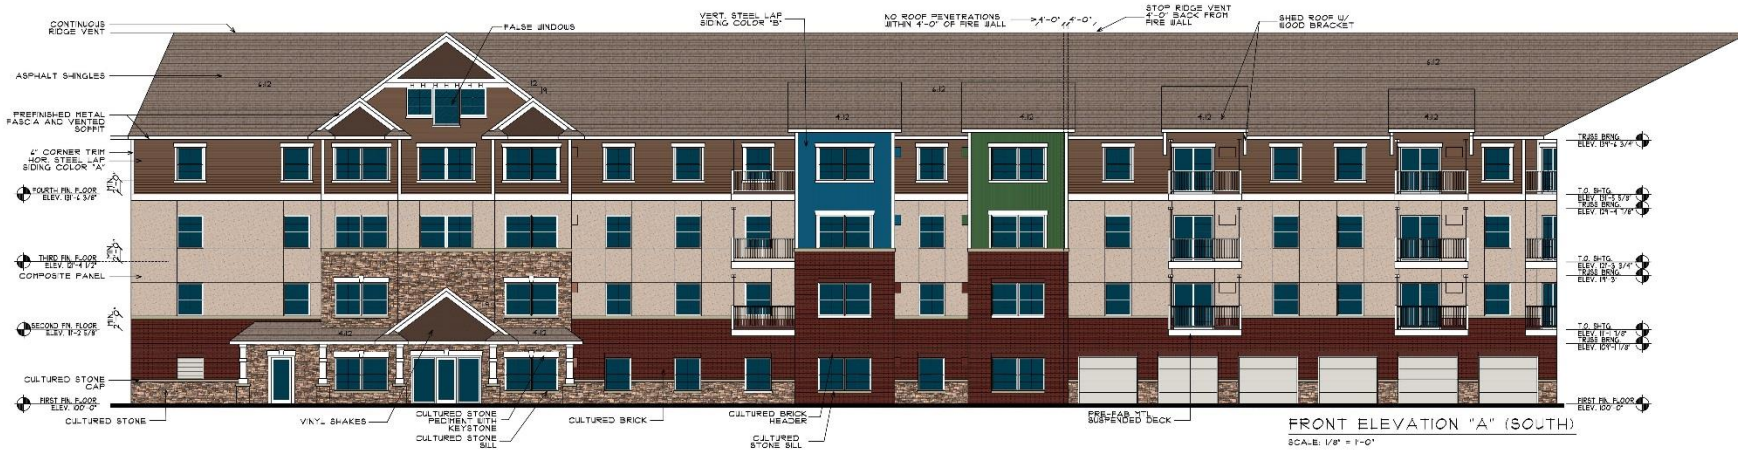

| | | | | |
|---|---|---|---|--|
| <p>COLE GROUP ARCHITECTS 216 Park Avenue South, Suite 402 Saint Cloud, MN 56301 (320) 464-4830 www.colegrouparchitects.com</p> | <p>These documents are not valid for building permit unless signed in ink and notarized. Copies are not valid.</p> <p>I hereby certify that this plan, specification or report was prepared by me or under my direct supervision and that I am a duly licensed Architect under the laws of the state of MINNESOTA.</p> <p>Date: 2/22/22 Name: NOBMAN H. COLE Signature: _____</p> | <p>PSD; LLC MATT KUKER 7533 SUNWOOD DR SUITE 315 RAMSEY, MN 55303 PHONE: (763) 427-8955</p> | <p>PROPOSED: PARKVIEW EAST APARTMENTS RAMSEY, MN</p> | <p>Project No. 14082 Issue Date: A31 Revision: 0P 33</p> |
| | <p>881 - 0087N - COLE - 1 - 11C-11 - 2 - 26 - 11</p> | | | |