

162nd Lane


NO EASEMENTS

SUBJECT PROPERTY

WEST ALIGNMENT

EAST ALIGNMENT


SOUTH ALIGNMENT

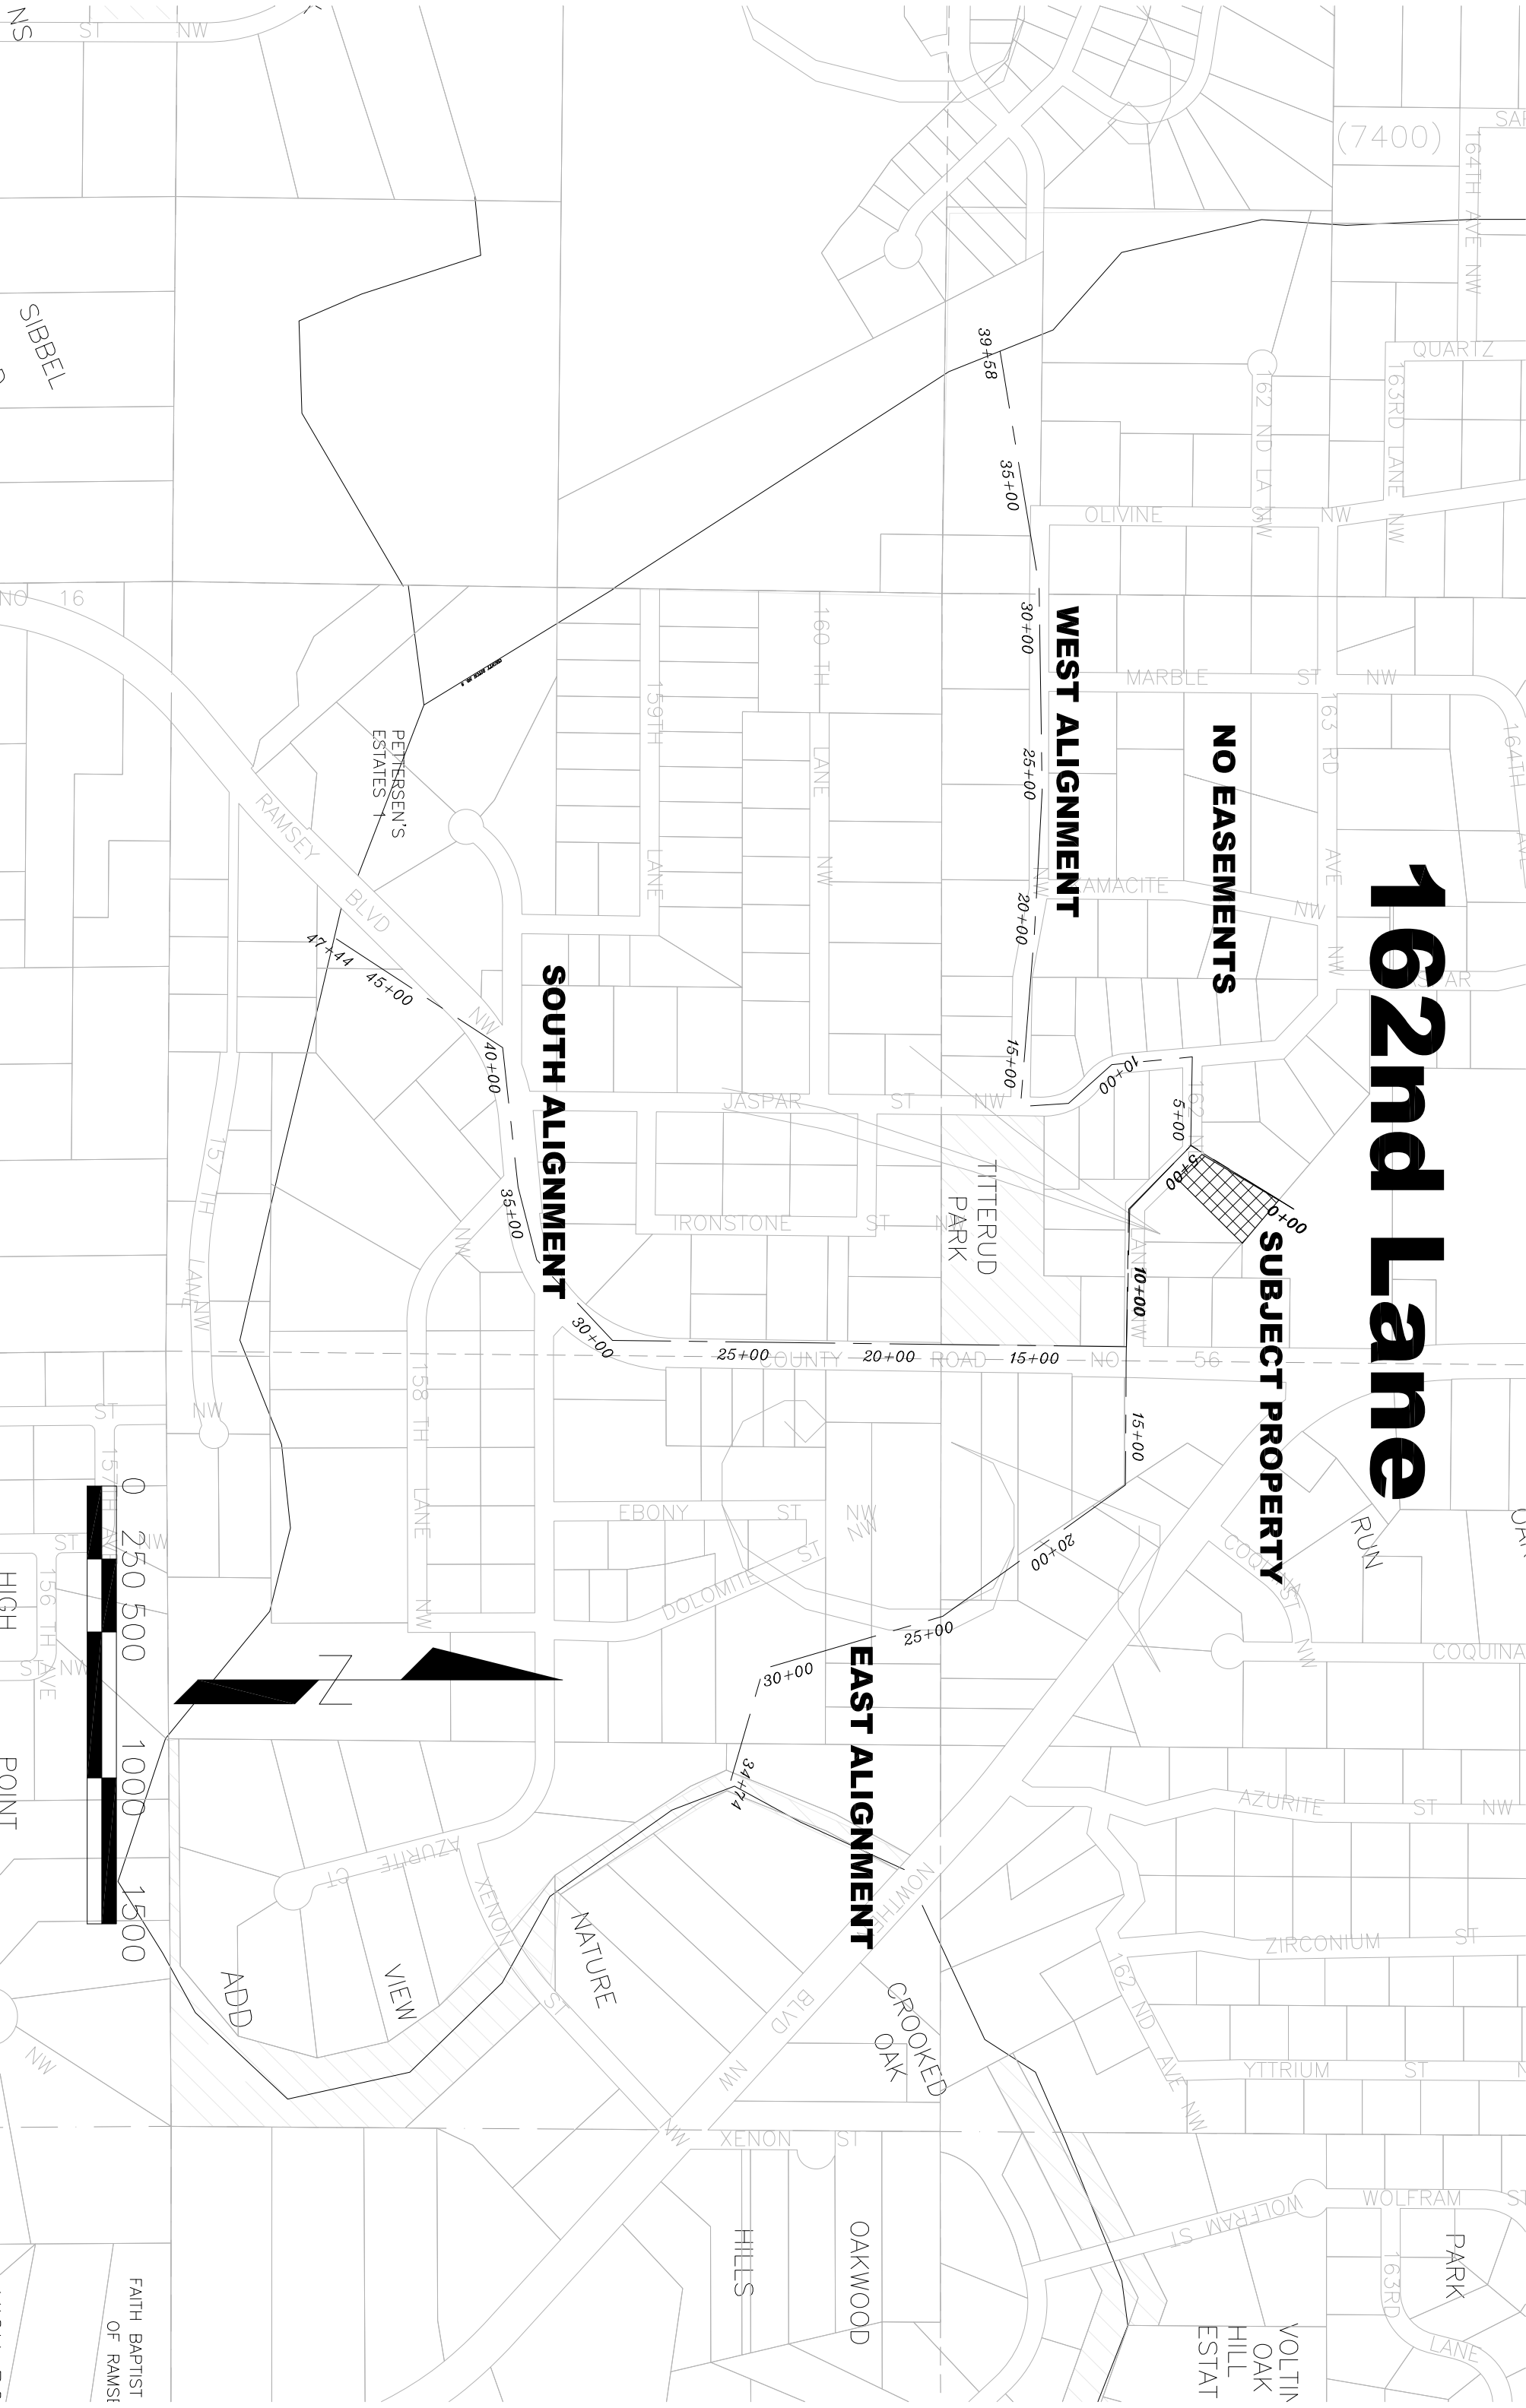


FAITH BAPTIST
OF RAMSEY

Profile View of SE **EAST ALIGNMENT**

162nd Lane

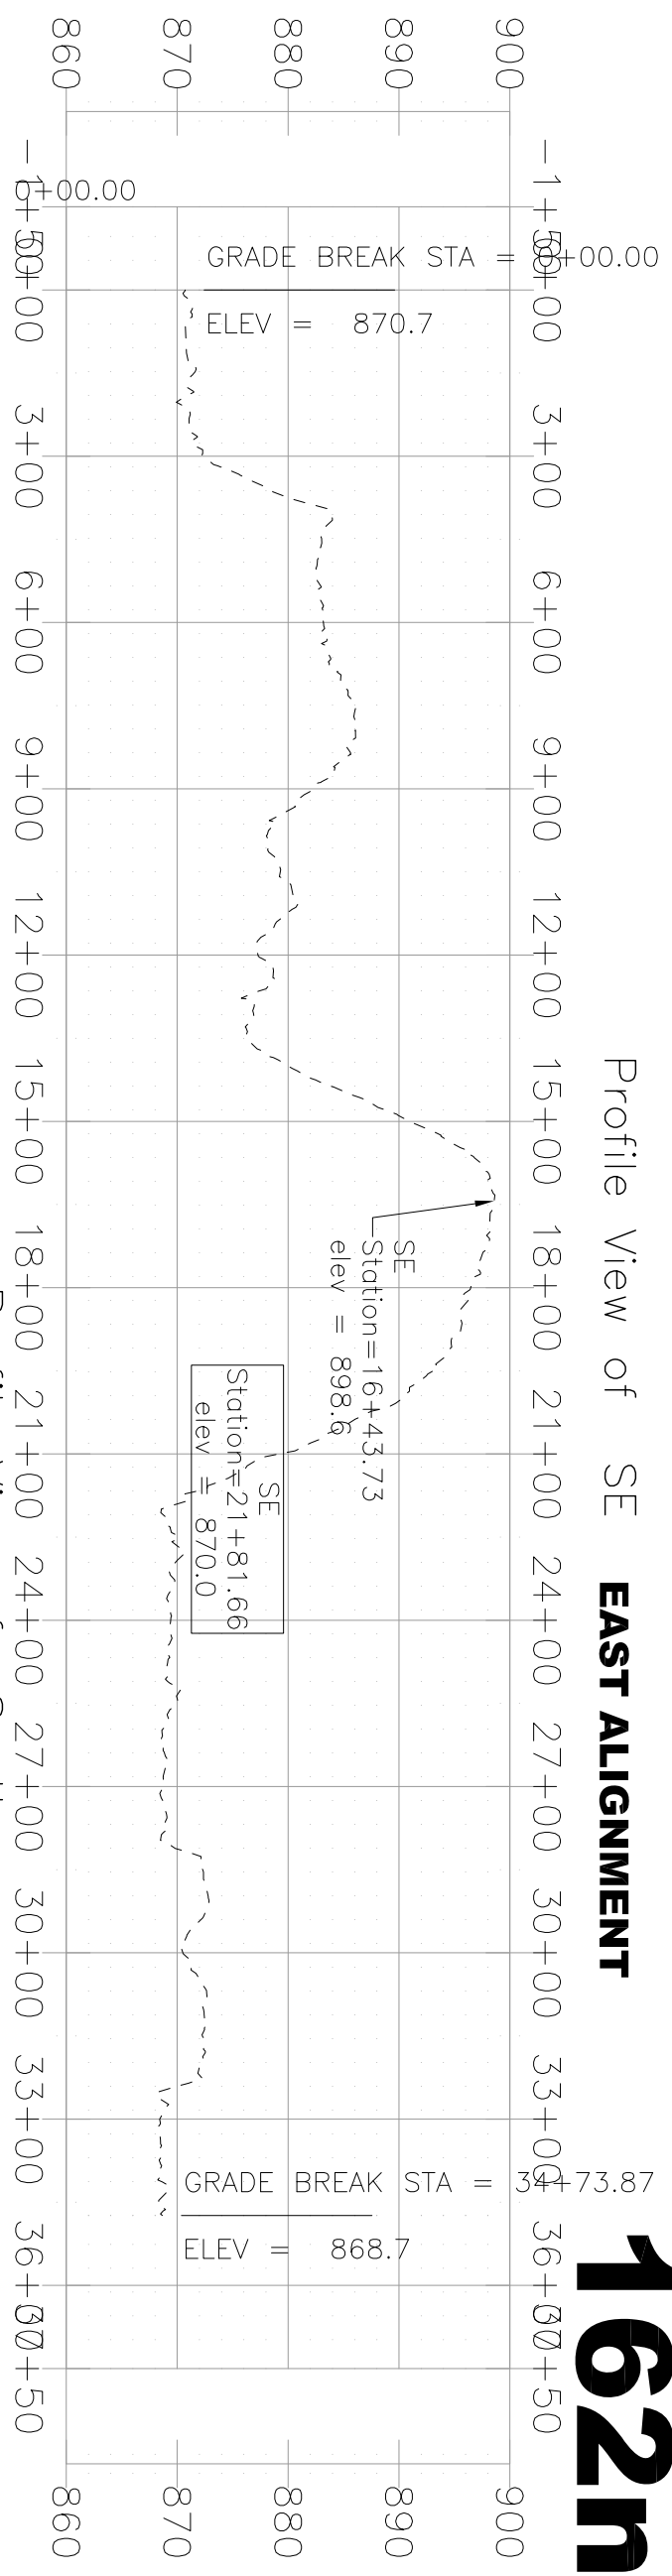

Profile View of South **SOUTH ALIGNMENT**

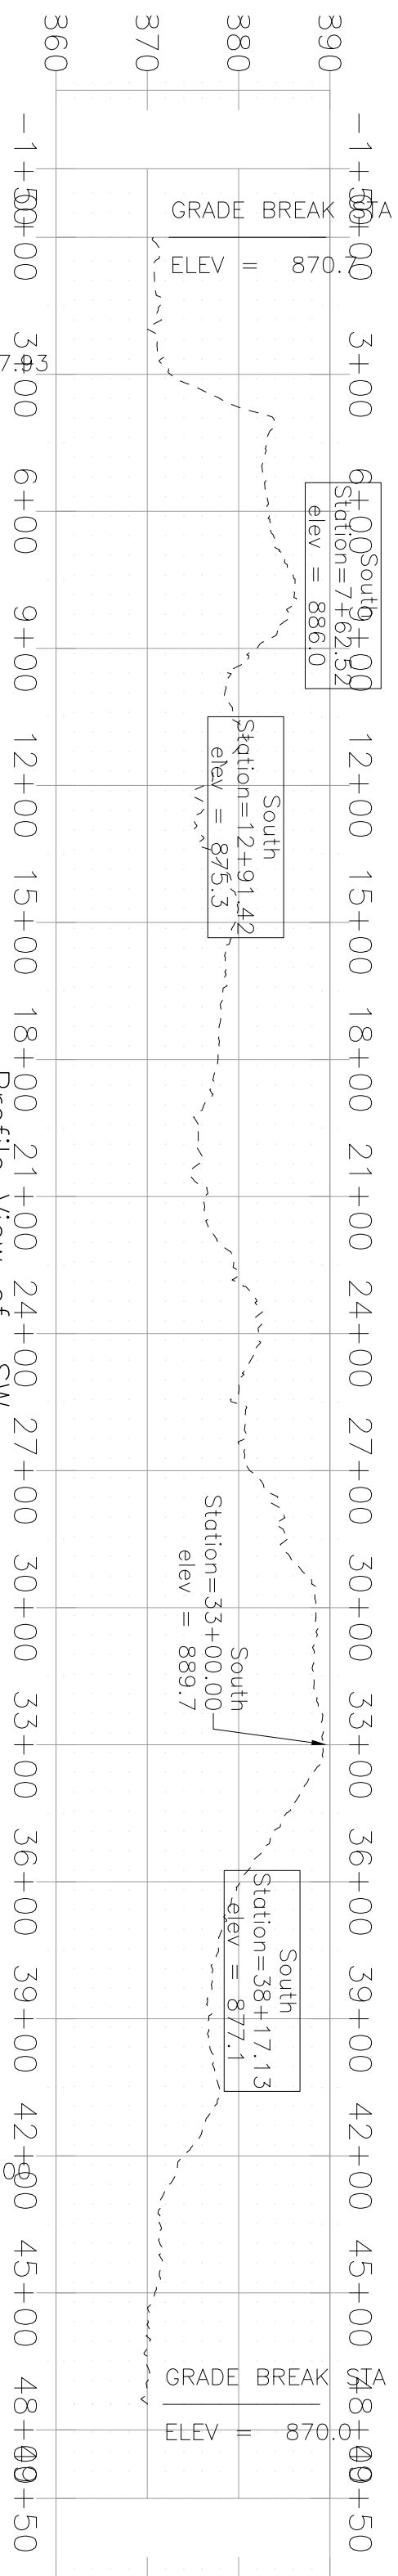

Profile View of SW

WEST ALIGNMENT

