

GIBBON STREET



WEST ALIGNMENT
235+00

EASEMENTS


SUBJECT PROPERTIES

EAST ALIGNMENT
45+00


EAST ALIGNMENT
100+00

CONTINUED FROM LOWER RIGHT
105+00


CONTINUES ABOVE LEFT

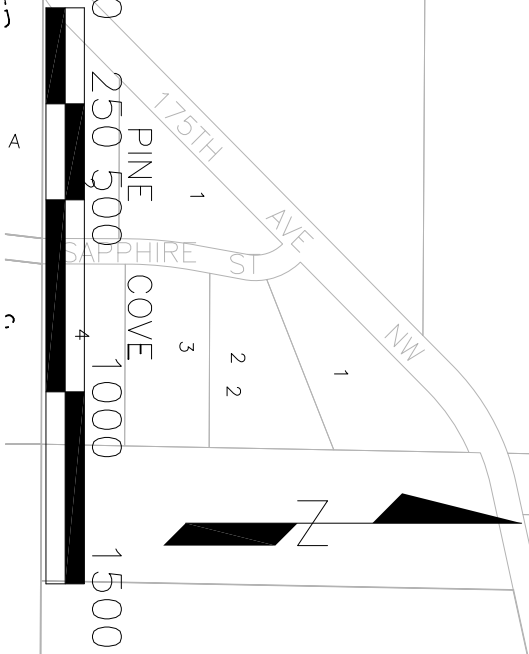

GIBBON STREET

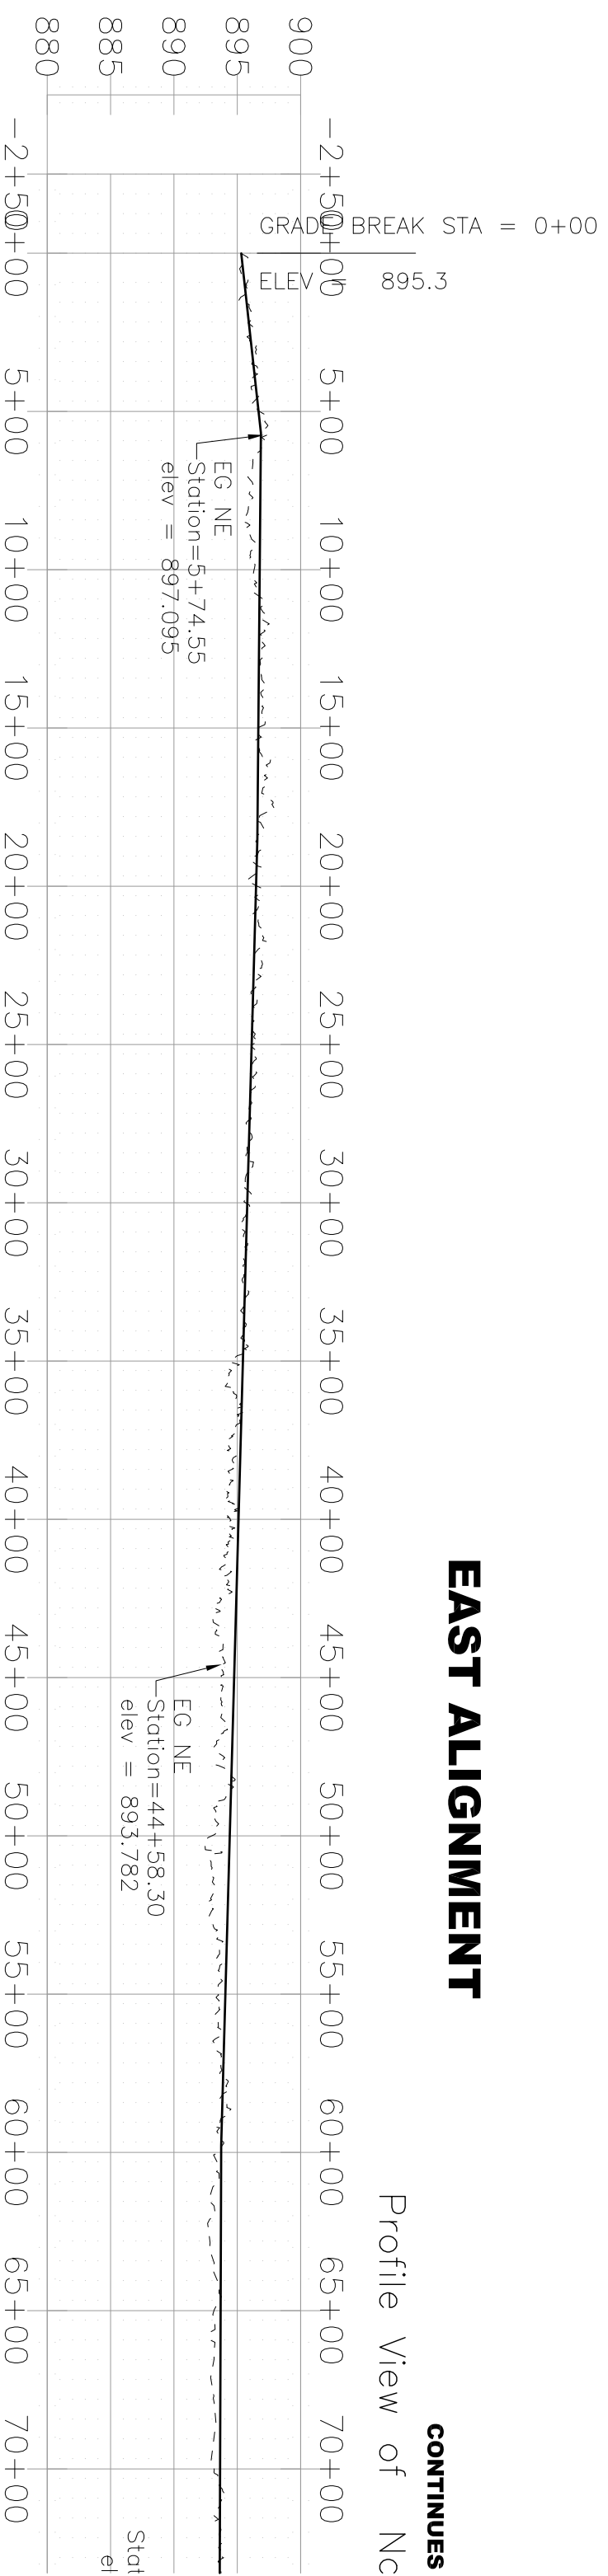

WEST ALIGNMENT

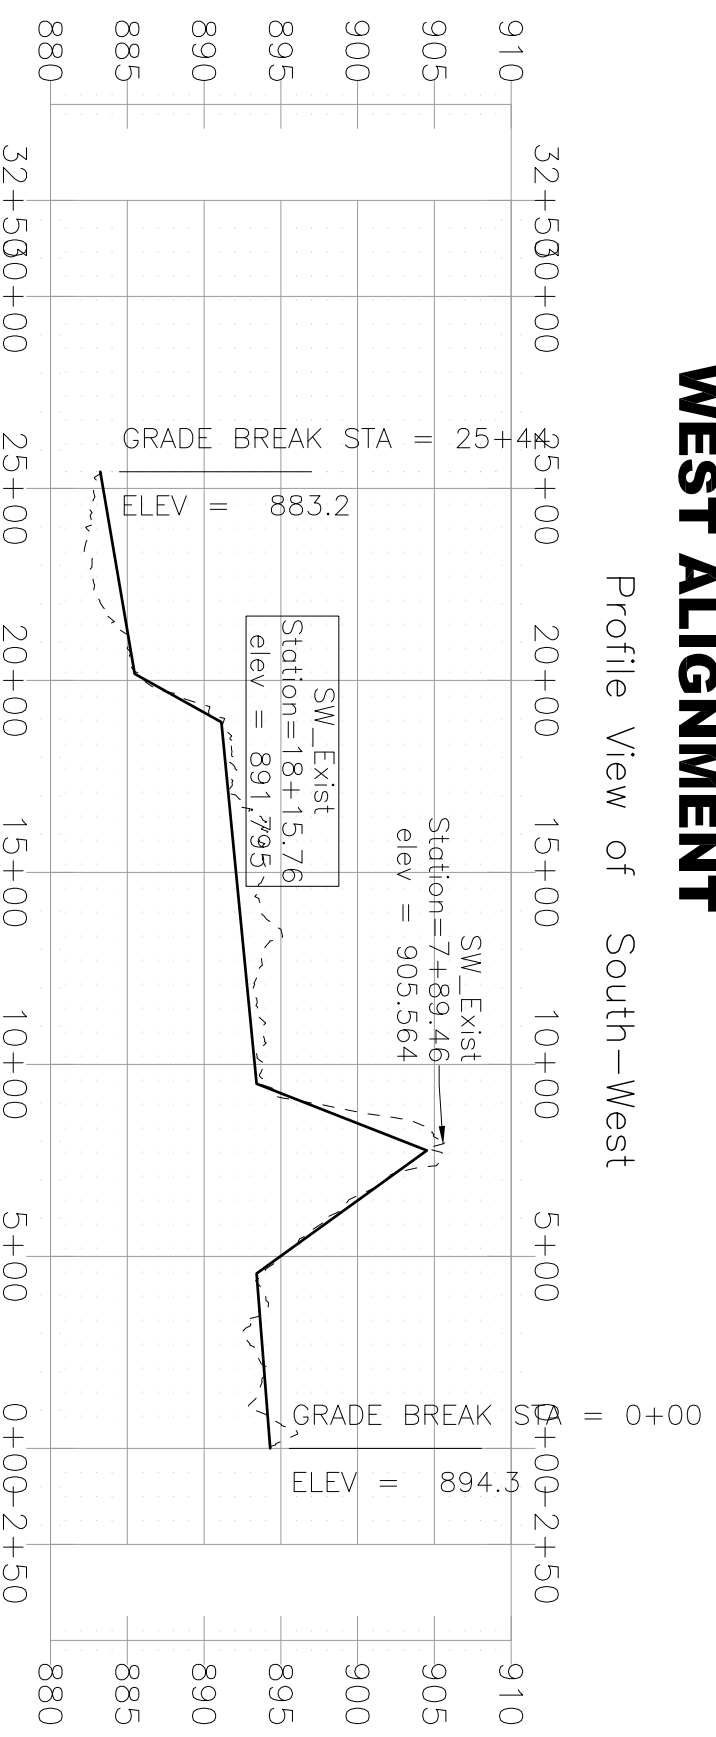

GIBBON STREET

EAST ALIGNMENT (CONTINUED)

View of North-East

