


CONCEPT PLAN

FOR: Neal Krzyzaniak

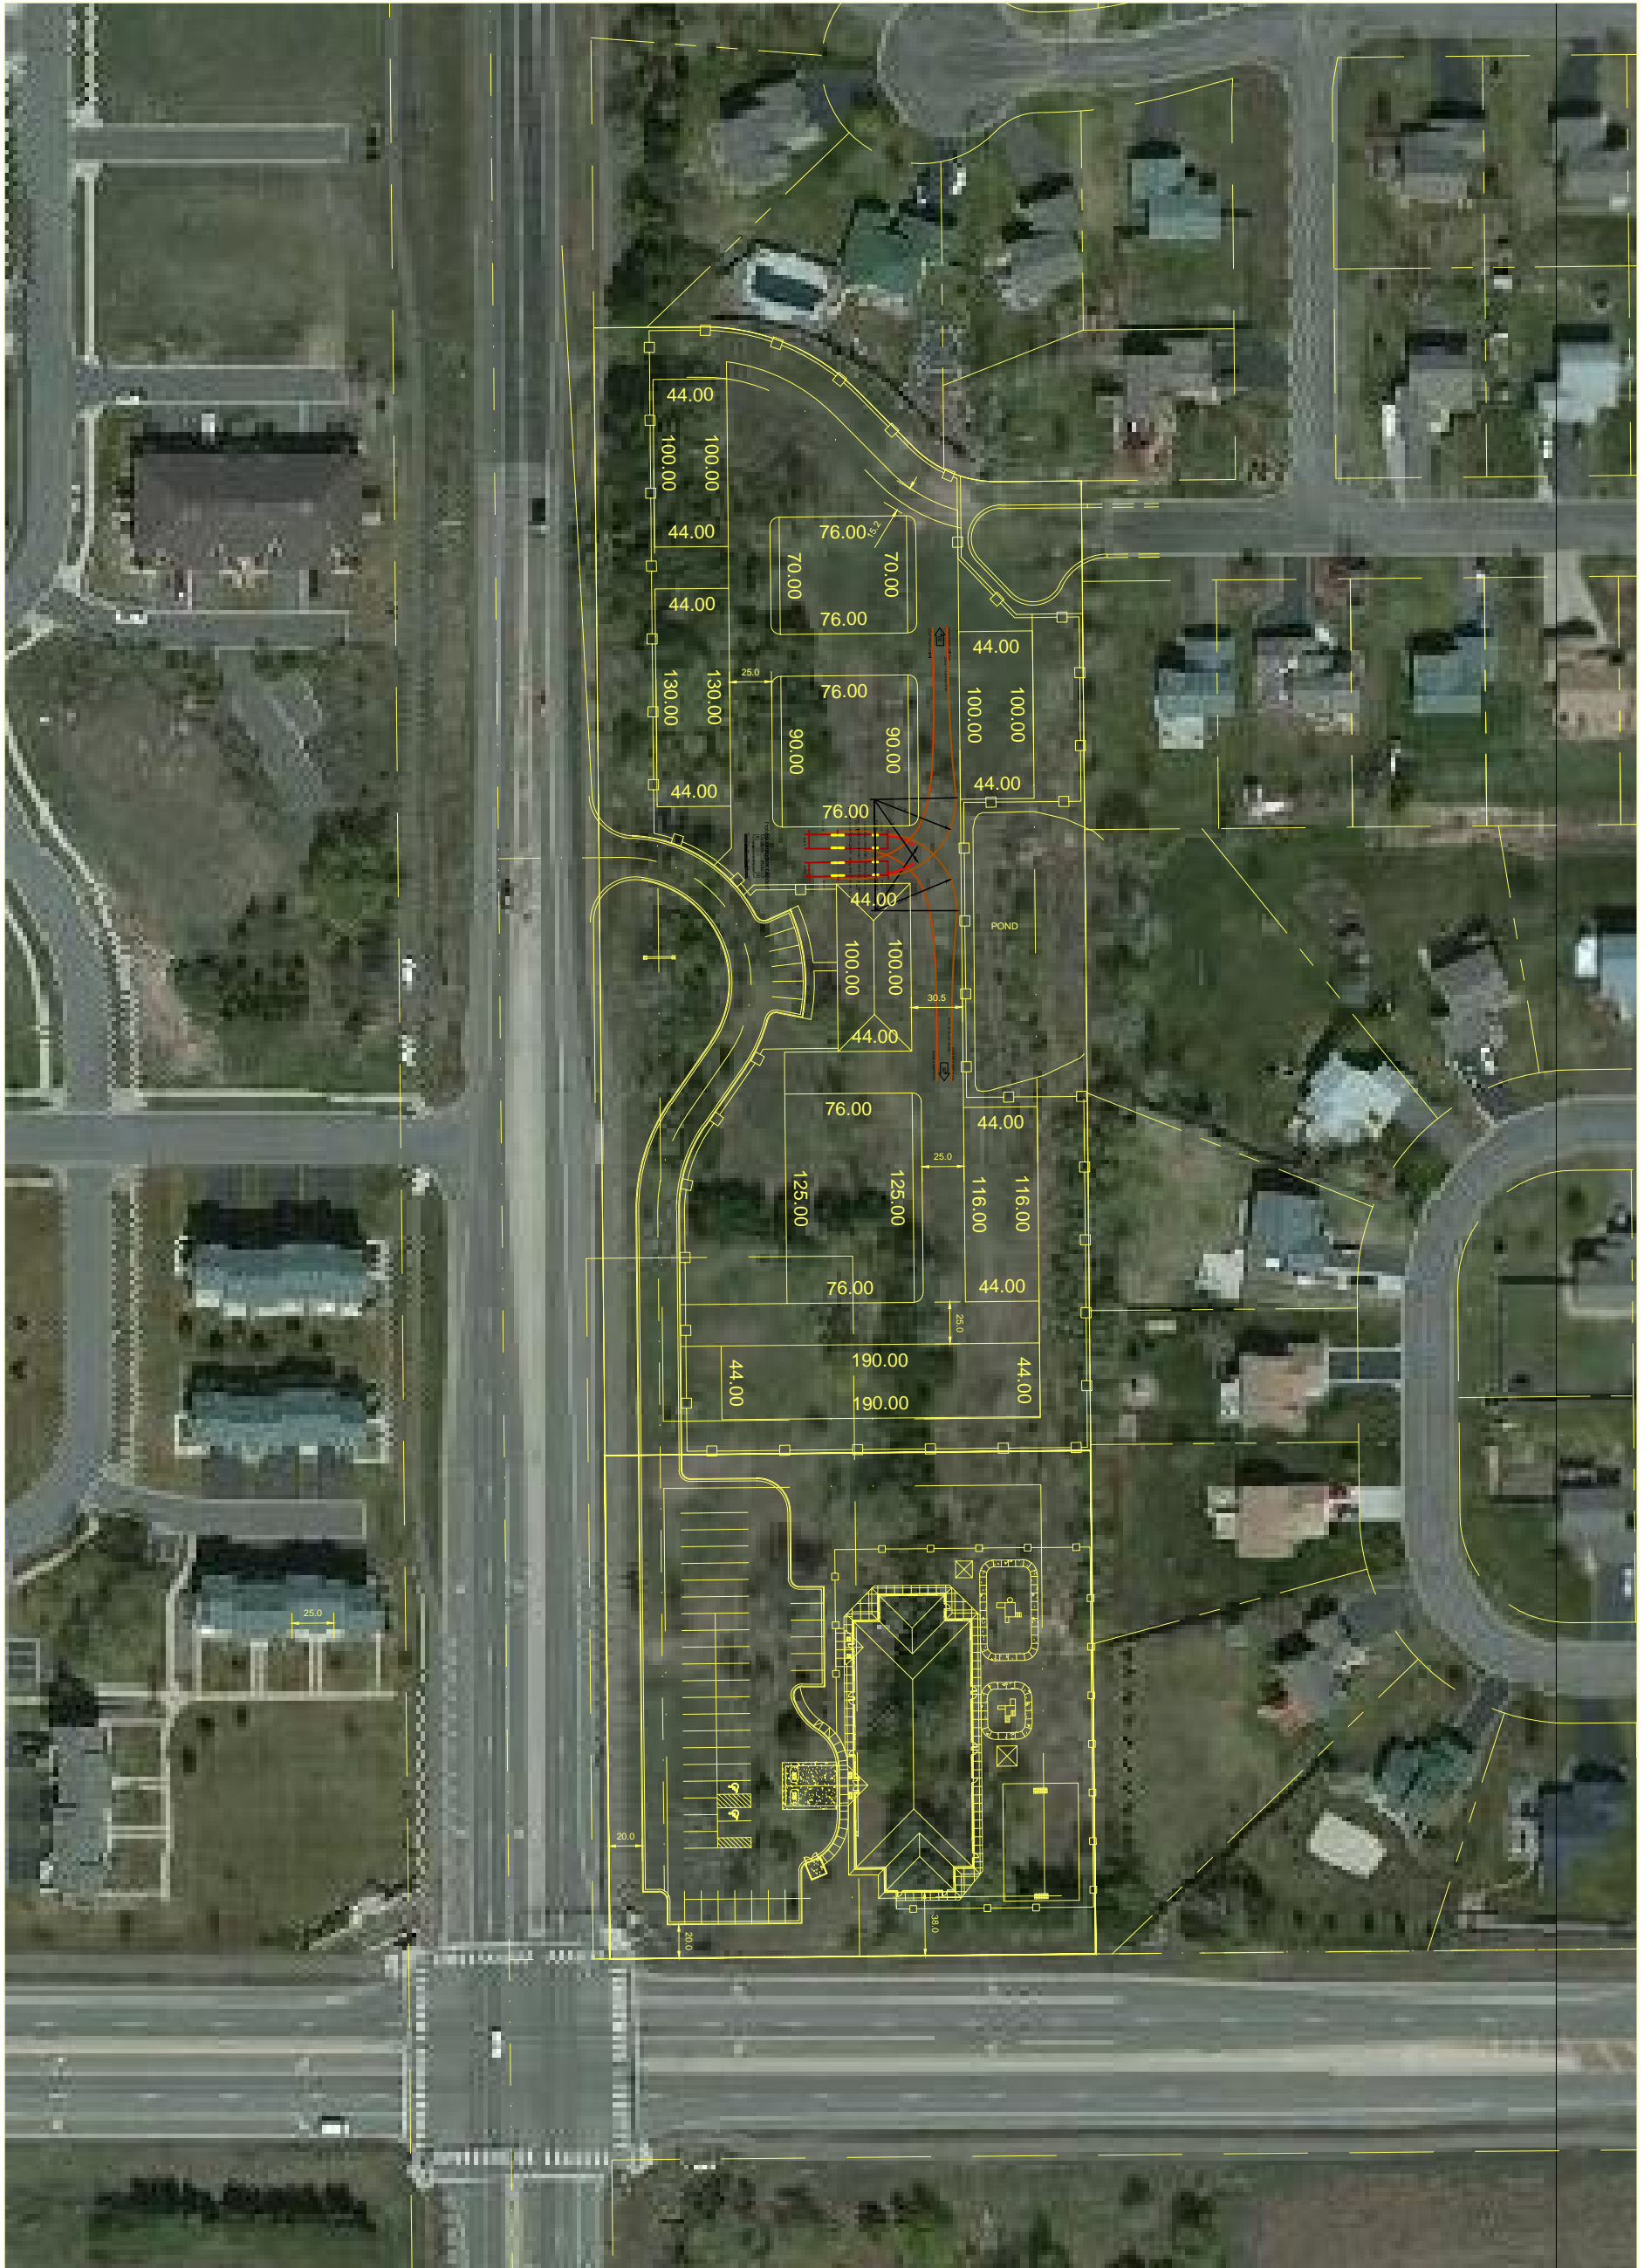

NORTH



0

100



105 South Fifth Avenue
Suite 513
Minneapolis, MN 55401
Web: landform.net

Job No. 152004

Drawing: 152004-Concept4

By: gbh